
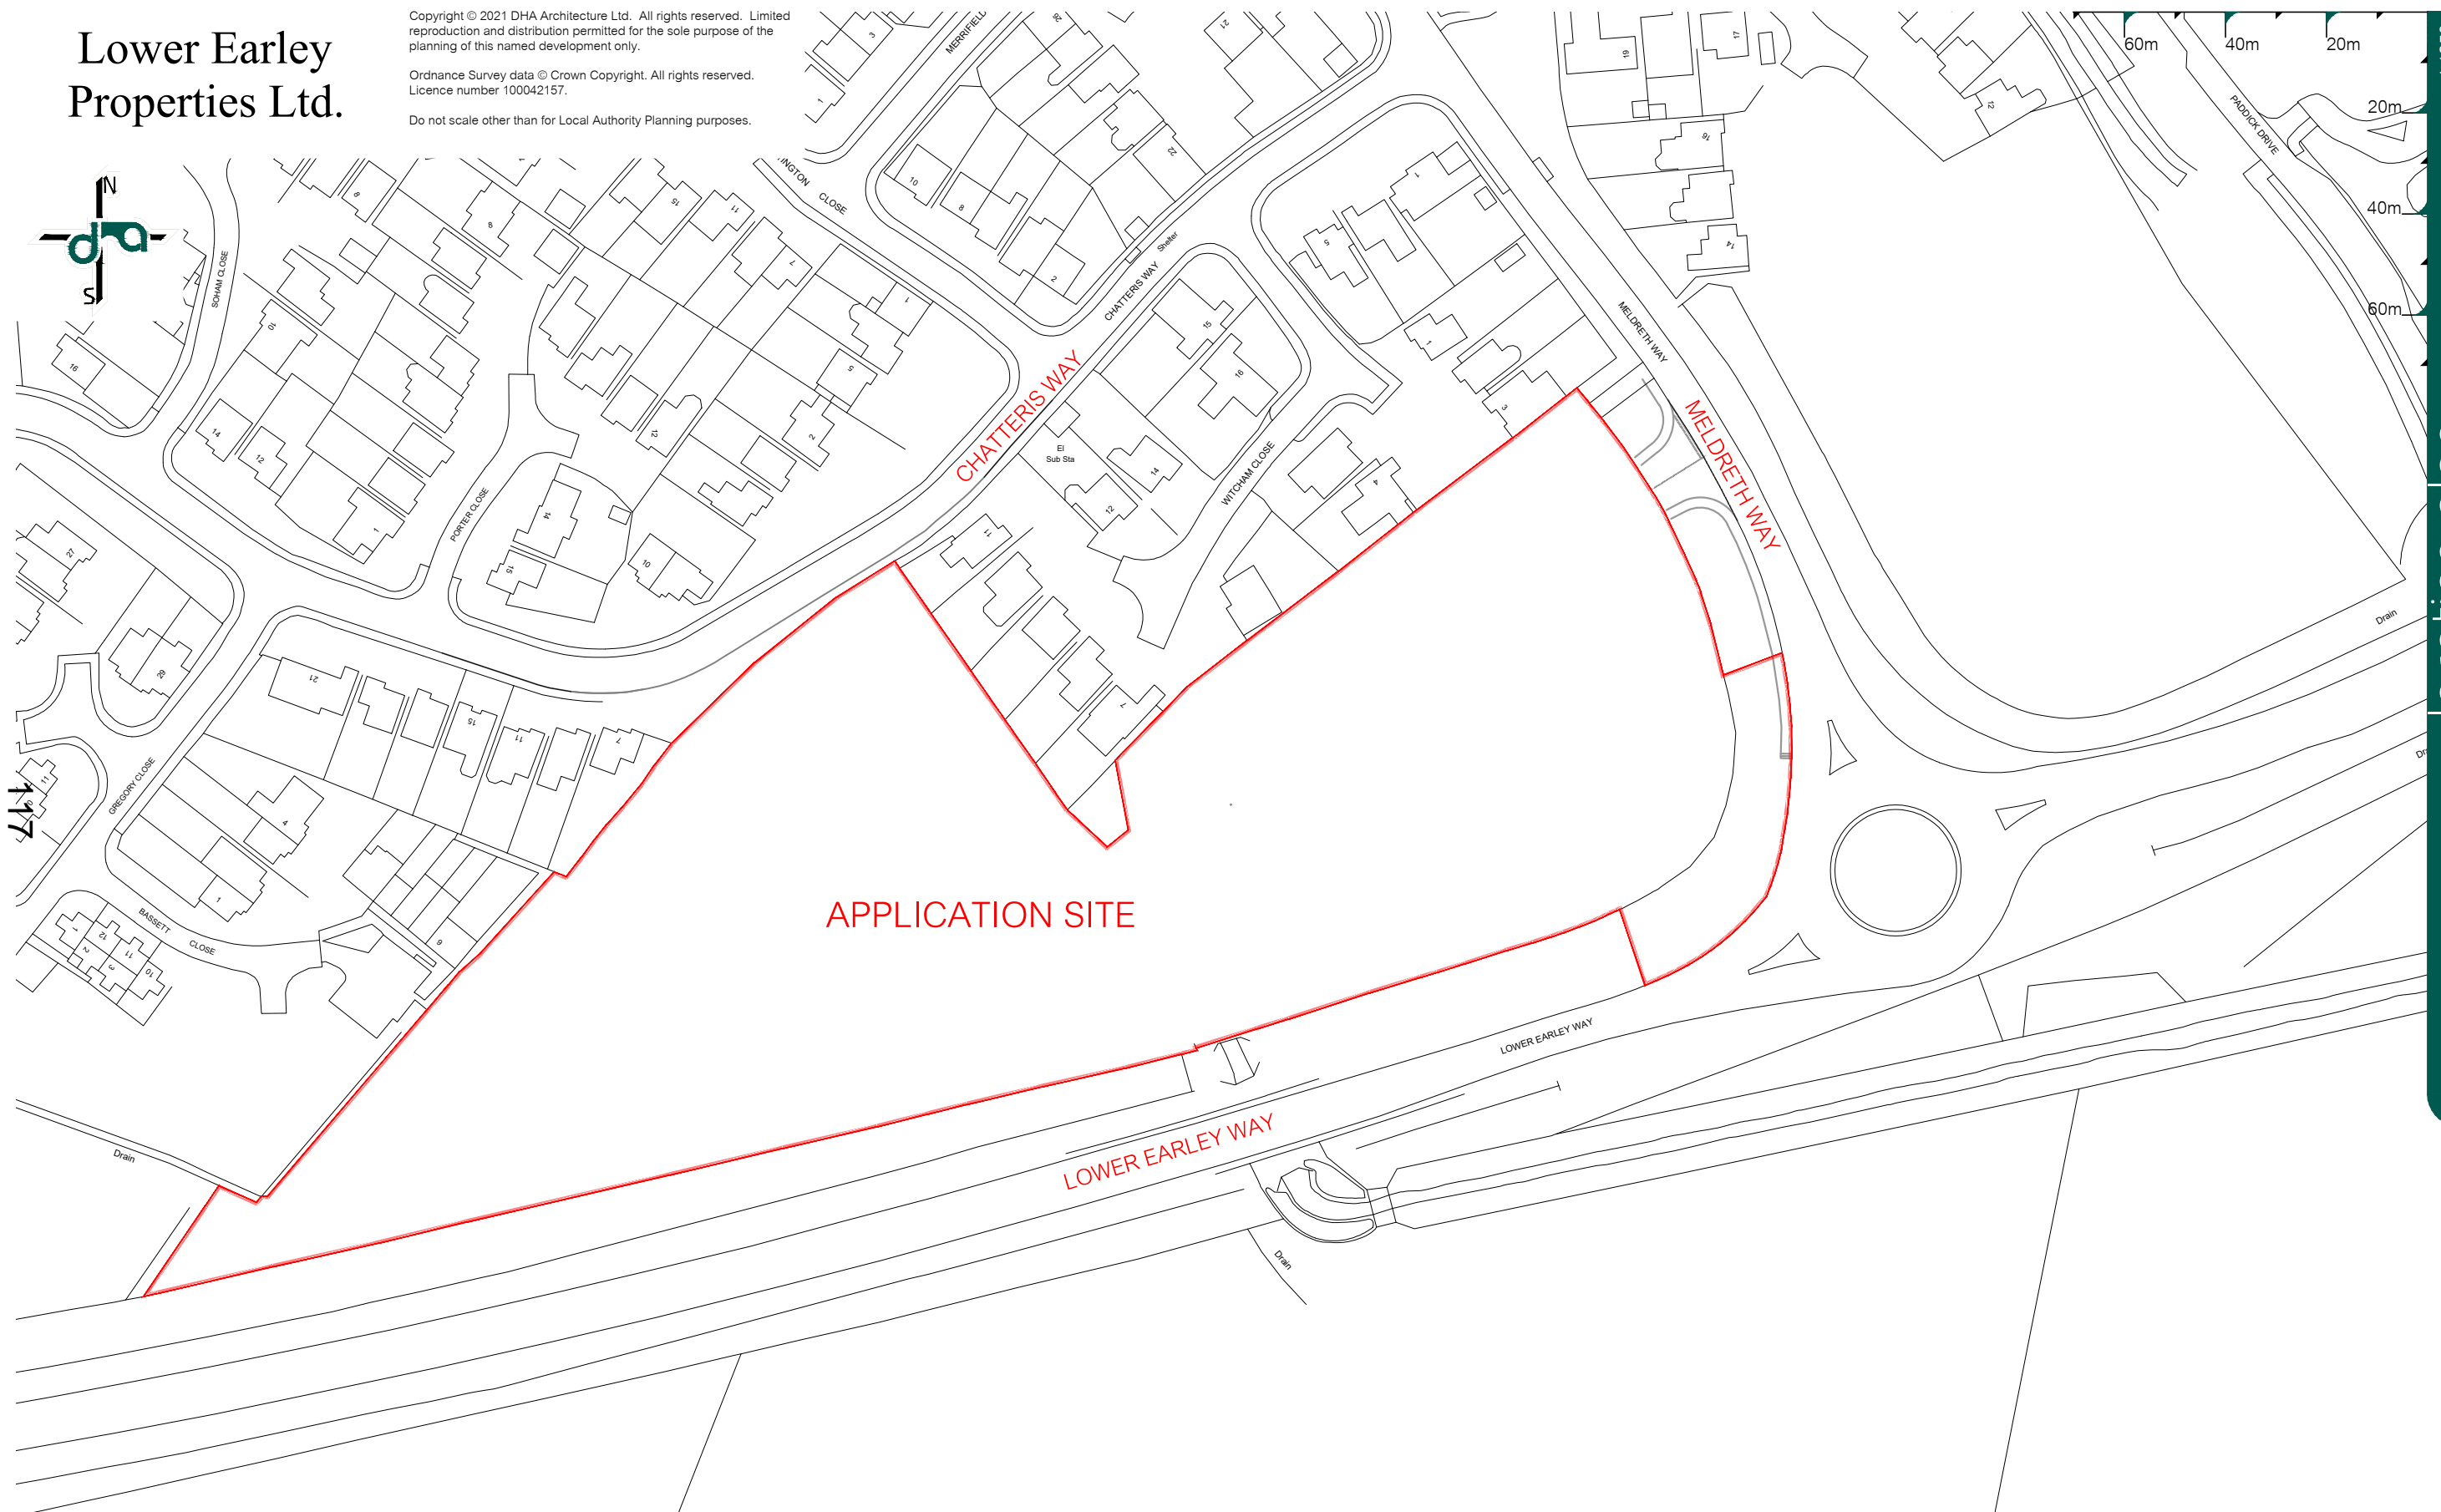


Lower Earley Properties Ltd.

Copyright © 2021 DHA Architecture Ltd. All rights reserved. Limited reproduction and distribution permitted for the sole purpose of the planning of this named development only.

Ordnance Survey data © Crown Copyright. All rights reserved. Licence number 100042157.

Do not scale other than for Local Authority Planning purposes.

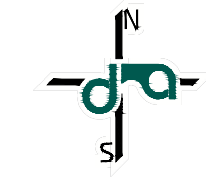

1:1250
location plan

APPLICATION SITE

land off meldreth way, lower earley



dha architecture ltd

Brooklands Farm Business Park
Bottle Lane
Binfield
Berkshire
RG42 5QX

t. 0118 934 9666
e. surname@dhaarchitecture.co.uk
w. www.dhaarchitecture.co.uk

A 07.04.21 JeH Application boundary updated.
rev date by details

Location Plan

reference 092008-JAN-06

03.03.2021 created
1:1250 @ A3 scaling
SB/CC contact
A revision

This page is intentionally left blank