


Ordnance Survey, (c) Crown Copyright 2021.  
All rights reserved. Licence number 100022432

--	--	--	--

Revisions			
Client	Mulberry House Vets		
Project	Proposed Extension Mulberry House Vets 302 London Road Wokingham RG40 1RD		
Status	Planning		
Date	2021.07.16		
Scale	1:1250	Size	A3
Title	Site Location Plan		
Number	21.33-100	Revision	A

**Spires Architects**  
9 Monks Way | Reading | RG30 3DP  
Tel 07495 529905

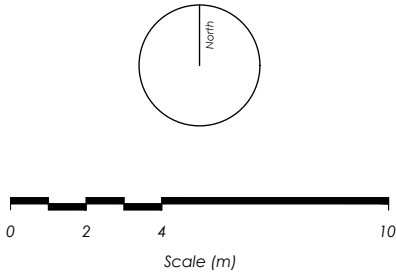

Ordnance Survey, (c) Crown Copyright 2021.  
All rights reserved. Licence number 100022432

--	--	--	--

Revisions

Client  
Mulberry House Vets

Project  
Proposed Extension  
Mulberry House Vets  
302 Wokingham Road  
Wokingham  
RG40 1RD

Status  
Planning

Date  
2021.07.16

Scale  
1:200

Size  
A2


Title  
Proposed Site Plan

Number  
21.33-111

Revision  
F

**Spires** Architects

9 Monks Way | Reading | RG30 3DP  
Tel 07495 529905


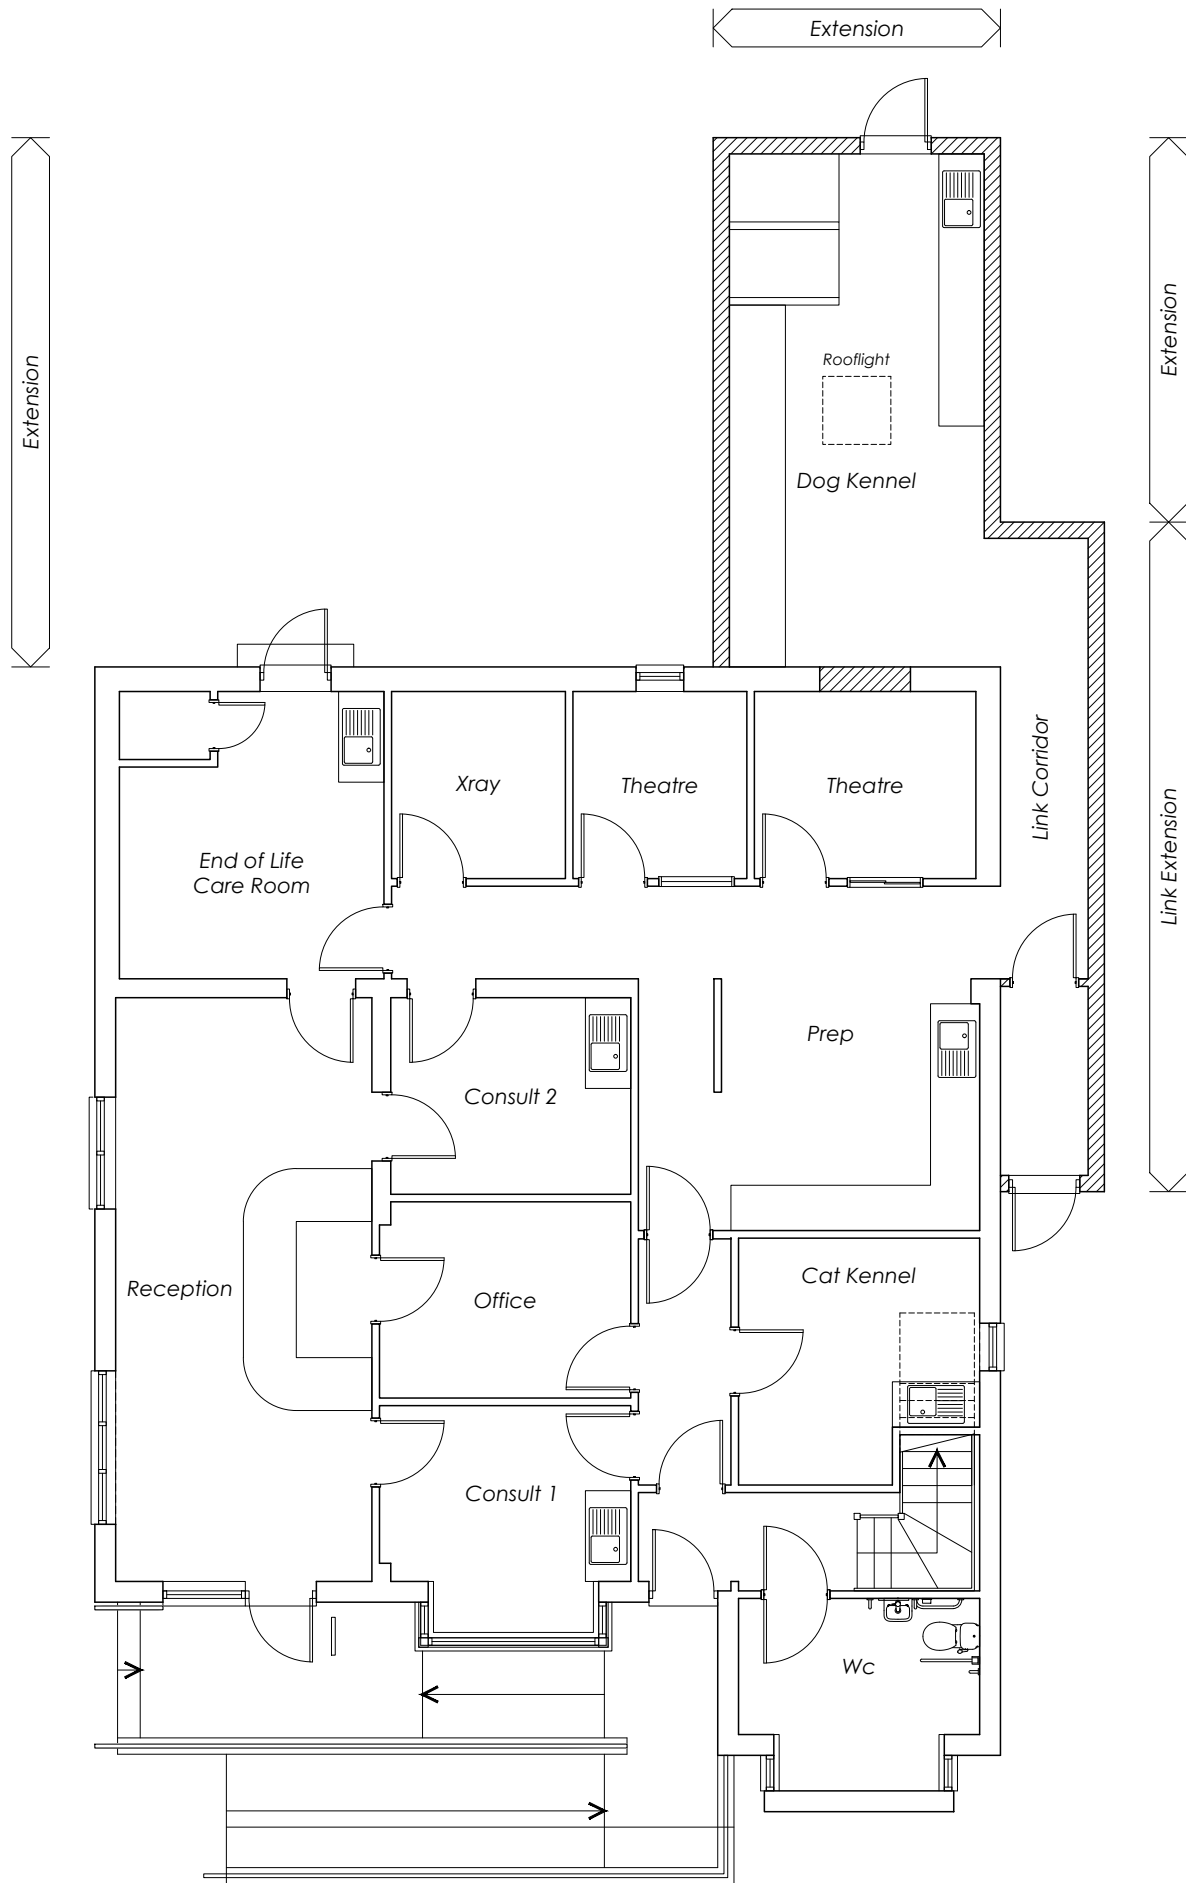


Ground Floor Plan - Proposed

Gross Internal Floor Area:

Ground Floor	=	179.7 sqm
First Floor	=	61.9 sqm
Total	=	239.4 sqm


First Floor Plan - Proposed

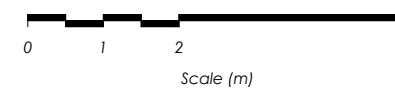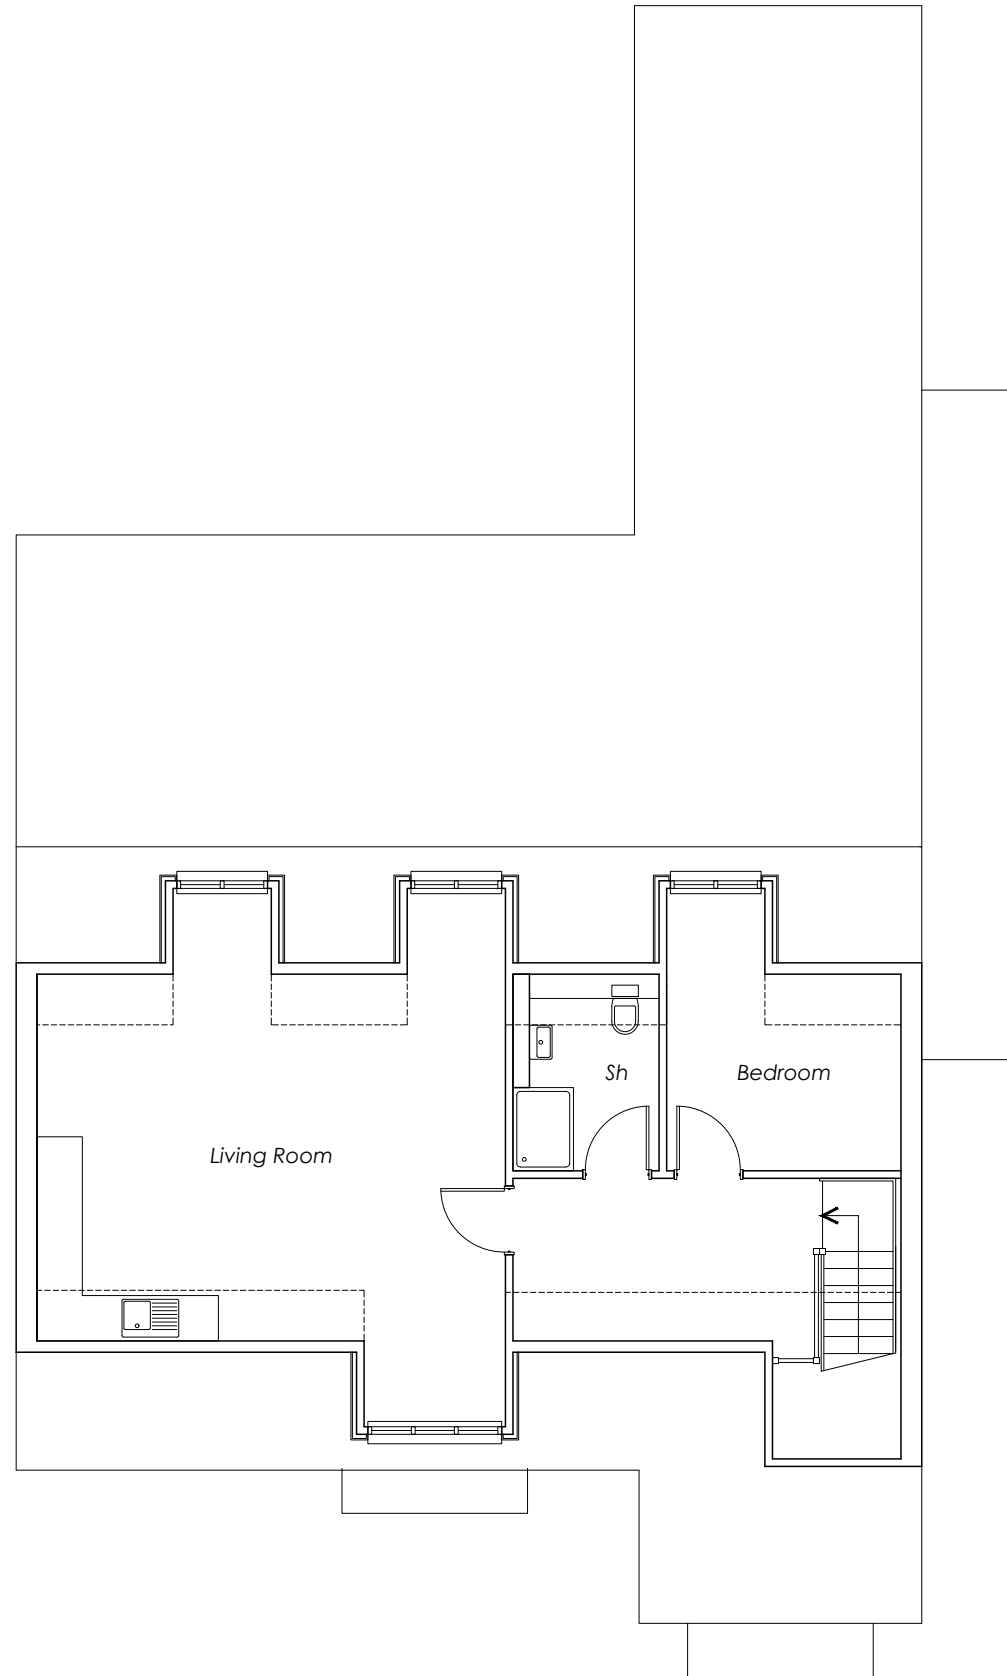


Revisions	
Client	Mulberry House Vets
Project	Proposed Extension Mulberry House Vets 302 London Road Wokingham RG40 1RD
Status	Planning
Date	2021.07.16
Scale	1:100
Size	A3
Title	Proposed Plans
Number	21.33-112
Revision	D

**Spires Architects**

9 Monks Way | Reading | RG30 3DP  
Tel 07495 529905

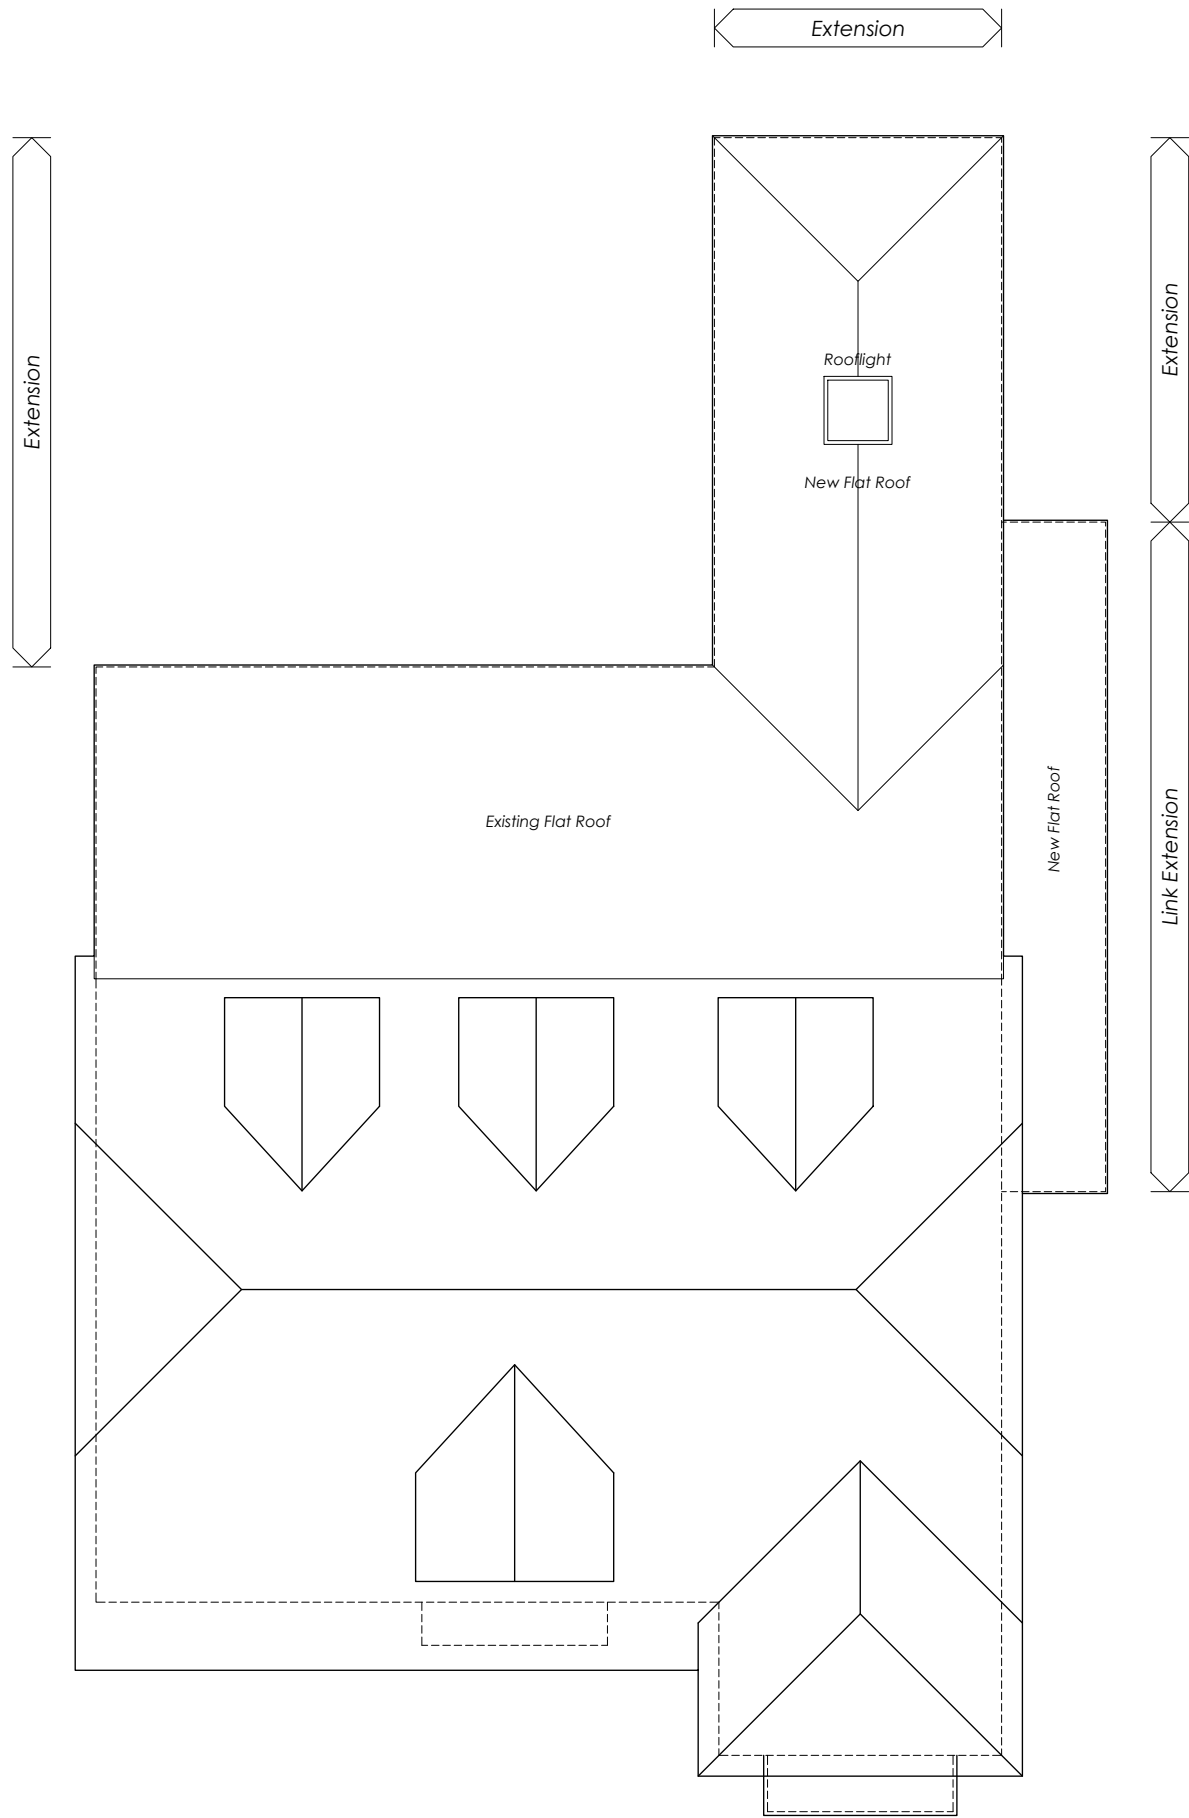

Roof Plan - Proposed

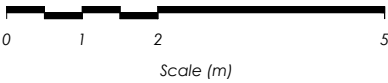


Revisions	
Client	Mulberry House Vets
Project	Proposed Extension Mulberry House Vets 302 London Road Wokingham RG40 1RD
Status	Planning
Date	2021.07.16
Scale	1:100
Size	A3
Title	Proposed Plans
Number	21.33-113
Revision	D


**Spires Architects**  
9 Monks Way | Reading | RG30 3DP  
Tel 07495 529905



Front Elevation - Proposed

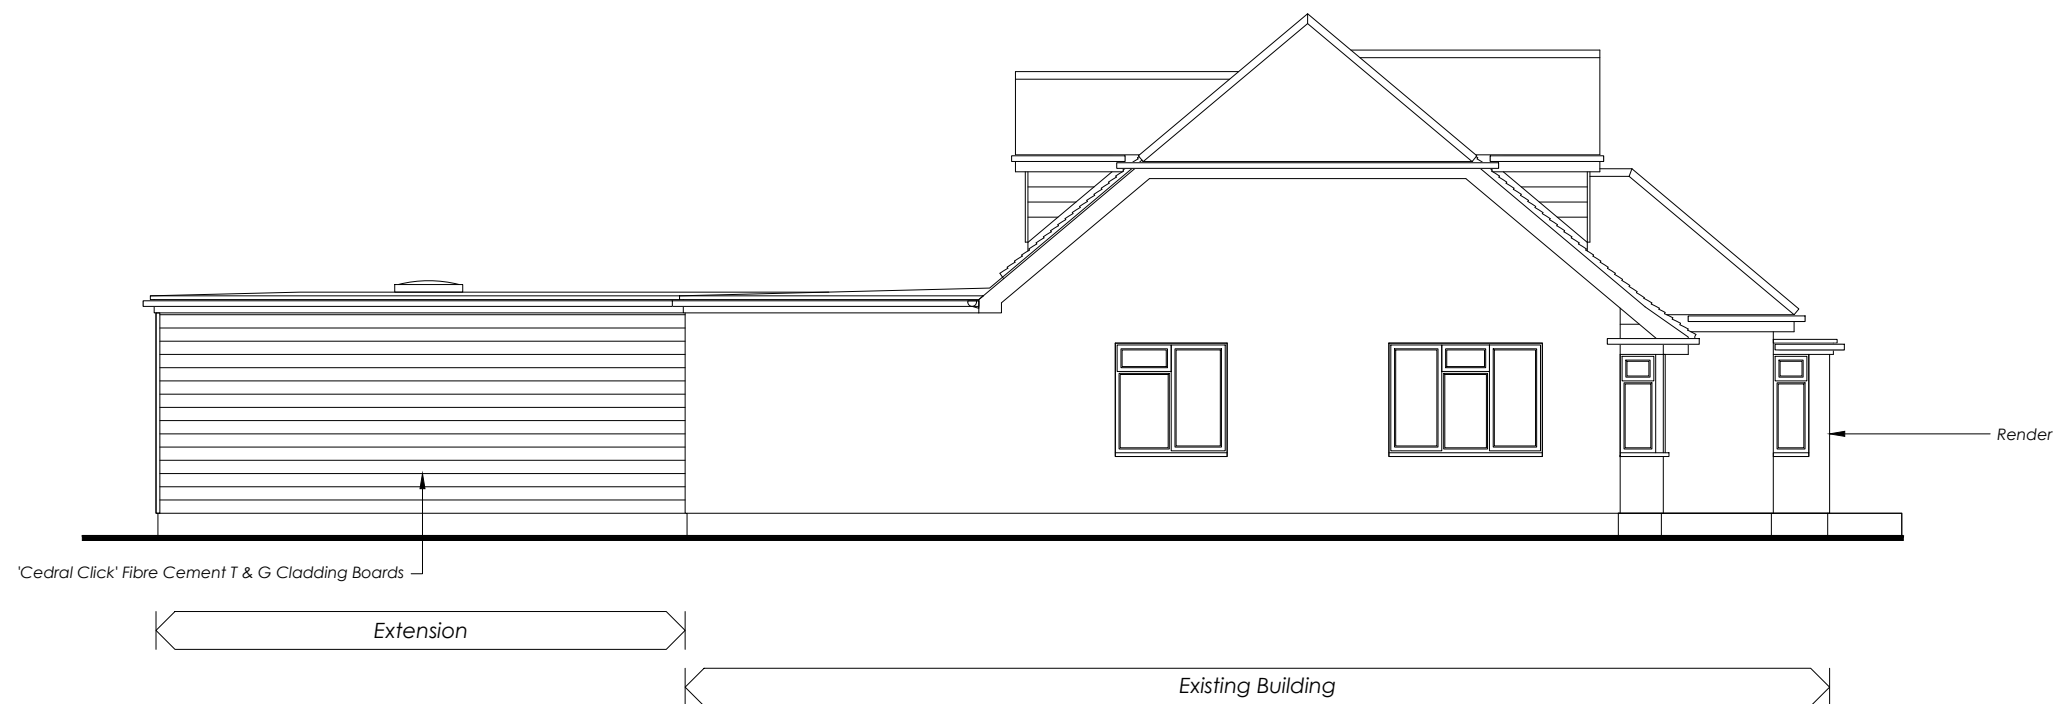

Side Elevation - Proposed

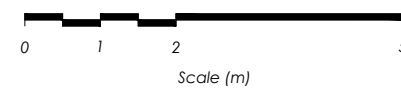

--	--	--	--

Revisions

Client  
Mulberry House Vets

Project  
Proposed Extension  
Mulberry House Vets  
302 London Road  
Wokingham  
RG40 1RD

Status  
Planning

Date  
2021.07.16

Scale  
1:100

Size  
A3

Title  
Proposed Elevations

Number  
21.33-114


Revision  
D

**Spires Architects**


9 Monks Way | Reading | RG30 3DP  
Tel 07495 529905



Rear Elevation - Proposed

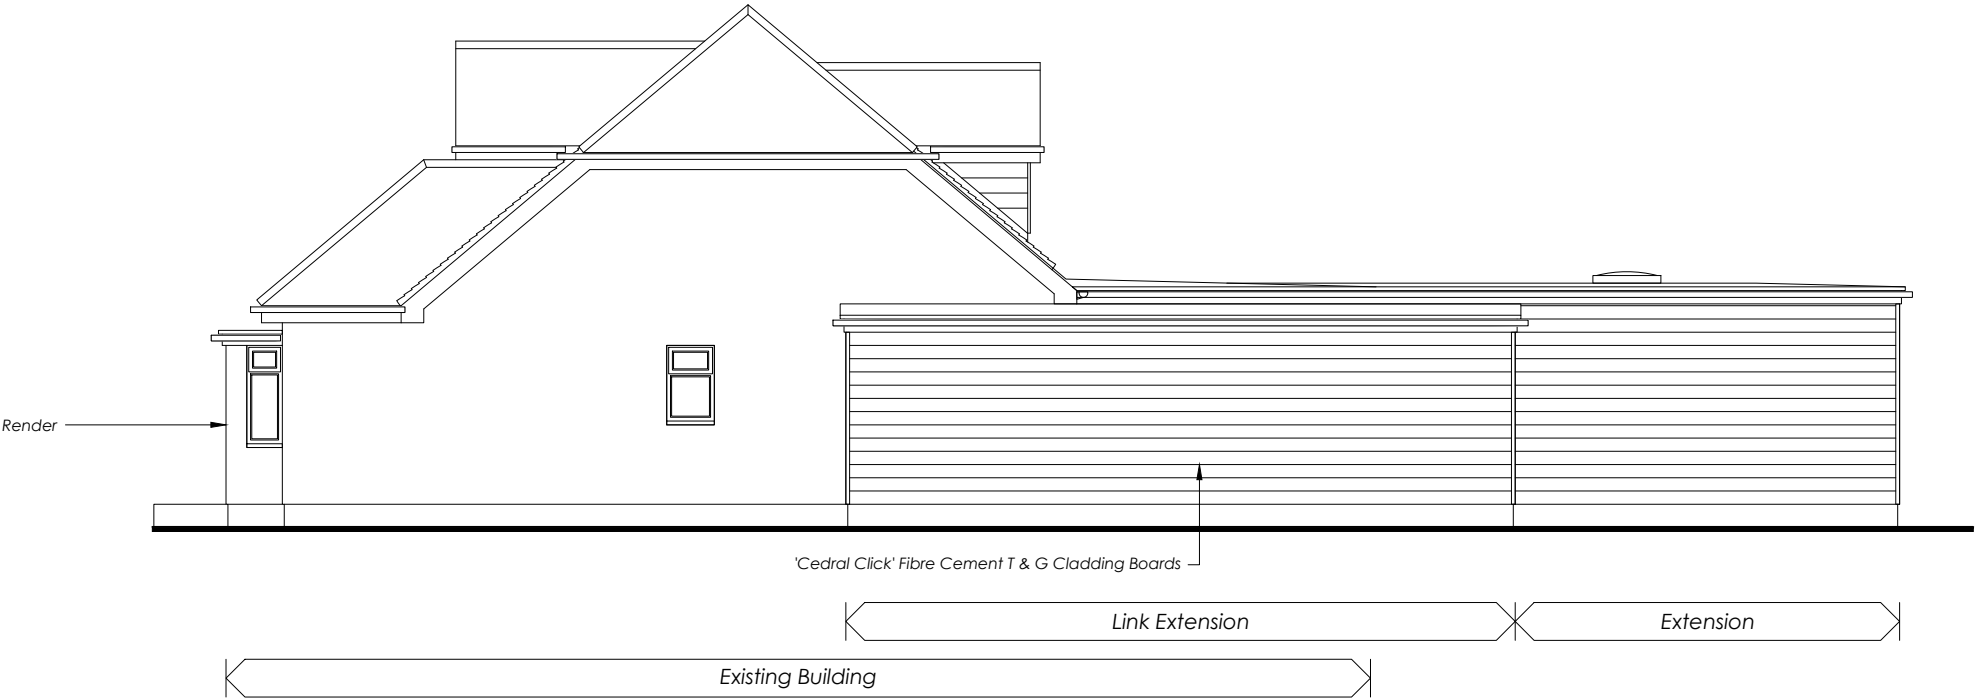

Side Elevation - Proposed

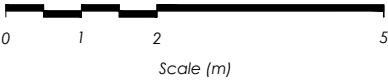

--	--	--	--

Revisions	
Client	Mulberry House Vets
Project	Proposed Extension Mulberry House Vets 302 London Road Wokingham RG40 1RD
Status	Planning
Date	2021.07.16
Scale	1:100
Size	A3
Title	Proposed Elevations
Number	21.33-115
Revision	D

**Spires Architects**  
9 Monks Way | Reading | RG30 3DP  
Tel 07495 529905