



Do not scale from this drawing. All dimensions to be checked on site.

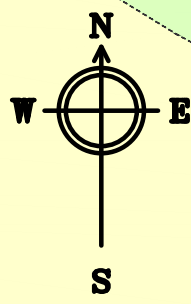

©Crown copyright, All rights reserved. (2021)

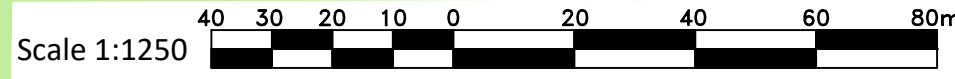

Rev.	Modifications	By	Date

Purpose of issue & file reference: For Planning Application			
PROJECT TITLE: Finchampstead War Memorial Proposed Relocation			
DRAWING TITLE: Location Plan: Existing War Memorial Location at RG40 3SJ			
Client: Finchampstead Parish Council	Drawing Number: 351/500		
Drawn by: TG	Checked by: TG	Scale: 1:1250 @ A3 size	Date: 23/11/2021

This page is intentionally left blank