


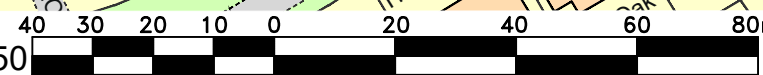

## THE VILLAGE

Purpose of issue & file reference: For Planning Application			
PROJECT TITLE: Finchampstead Memorial Park-Finchampstead War Memorial Relocation			
DRAWING TITLE: Location Plan for Proposed Memorial Site at RG40 4JU			
Client: Finchampstead Parish Council		Drawing Number: 351/400	
Drawn by: TG	Checked by: TG	Scale: 1:1250 @ A3 size	Date: 23/11/2021



This page is intentionally left blank