



Approximate outline of tree T1 (English Oak) with crown lift to 3m & 1.5m branch reduction to east in lower third


Approximate outline of tree T2 (European Lime) with crown lift to 3m & 1.5m branch reduction to west in lower third

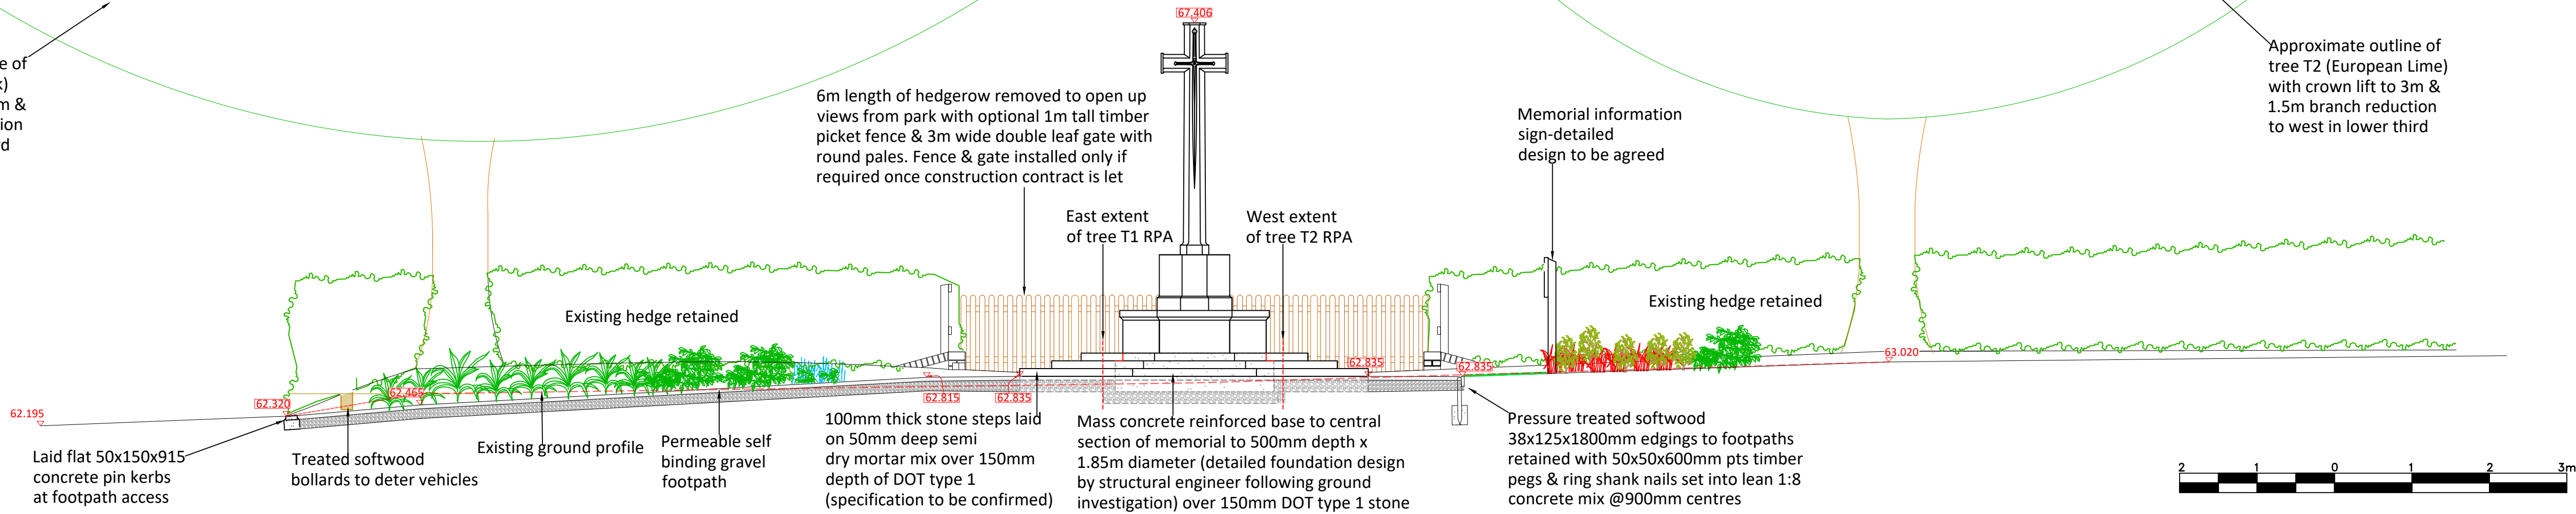

SECTION ELEVATION AA THRO' PROPOSED MEMORIAL 1:50

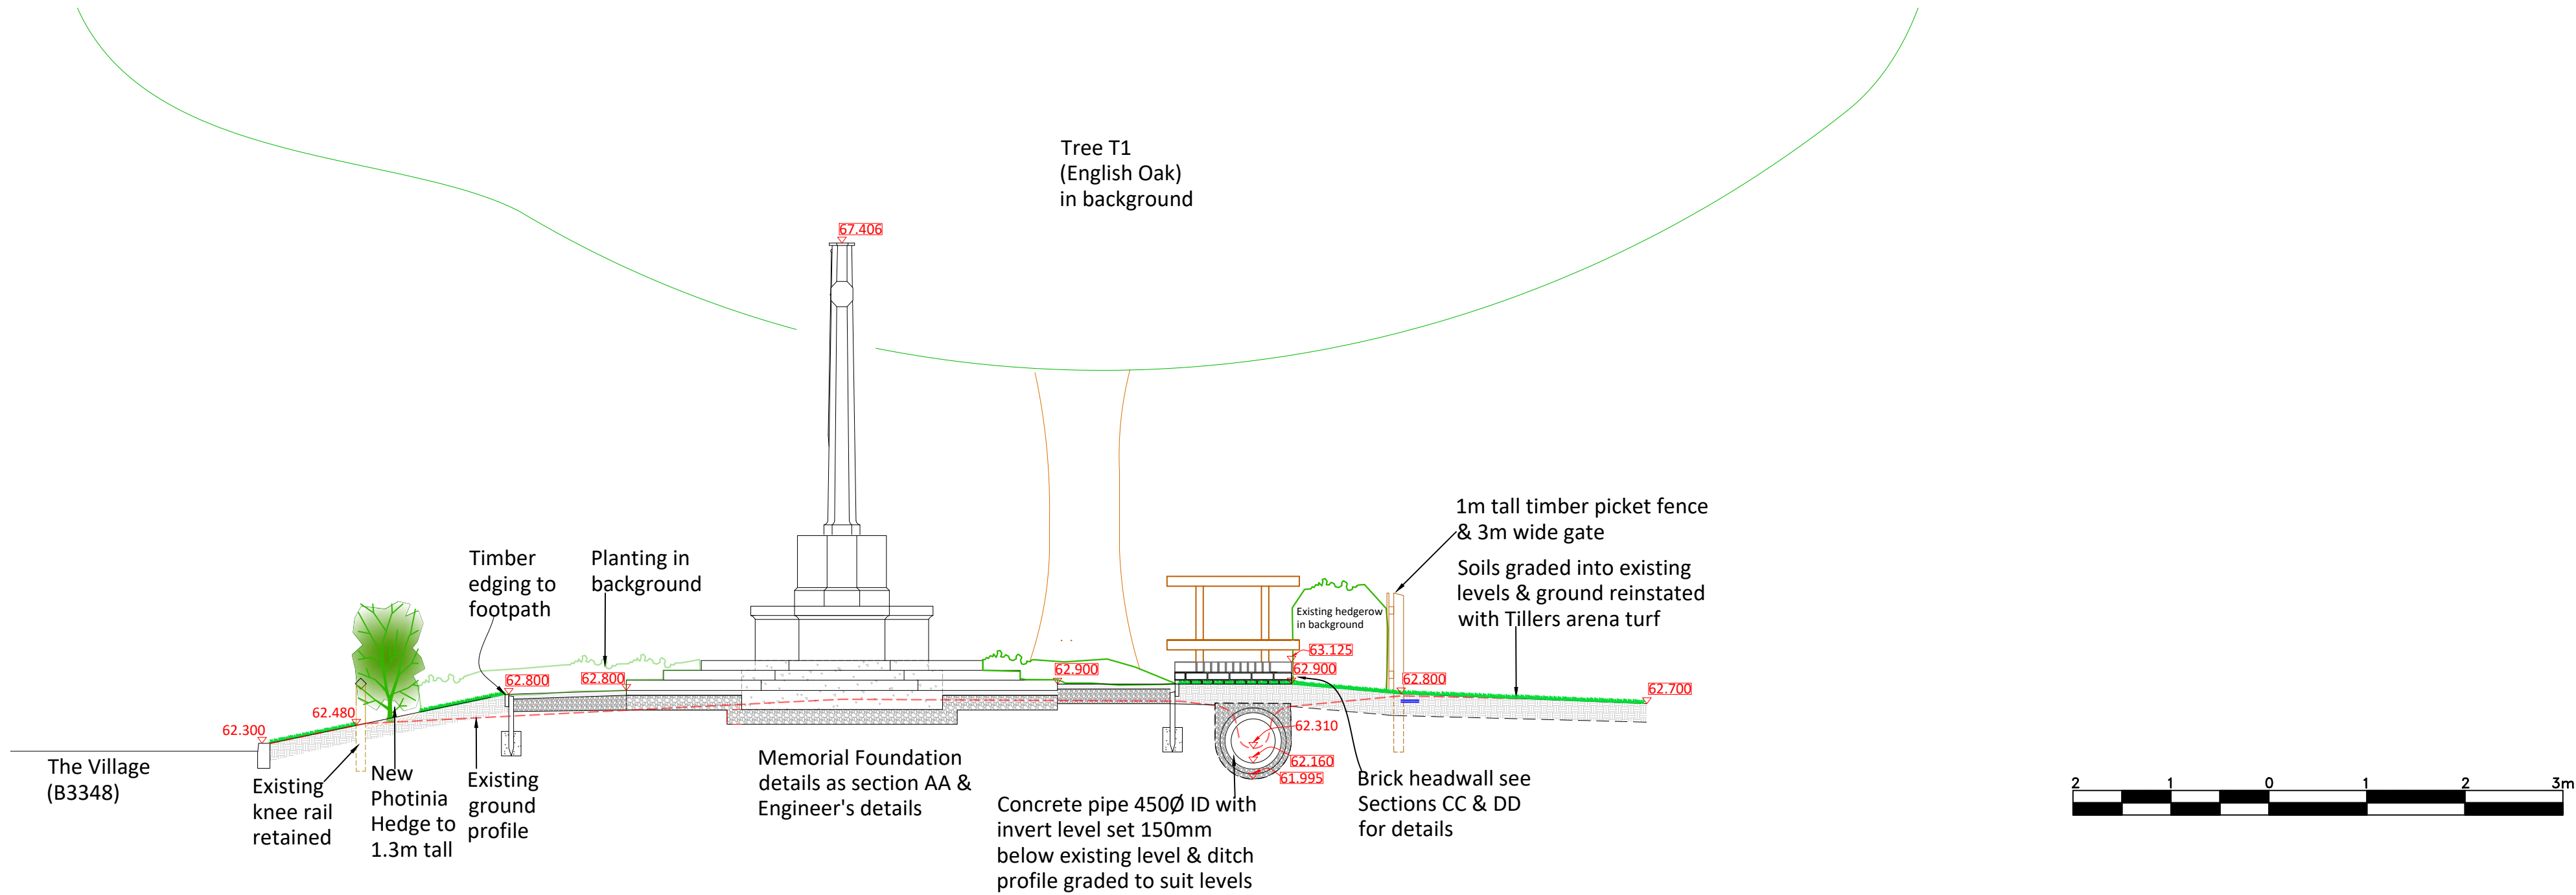


SECTION ELEVATION BB THRO' PROPOSED MEMORIAL 1:50

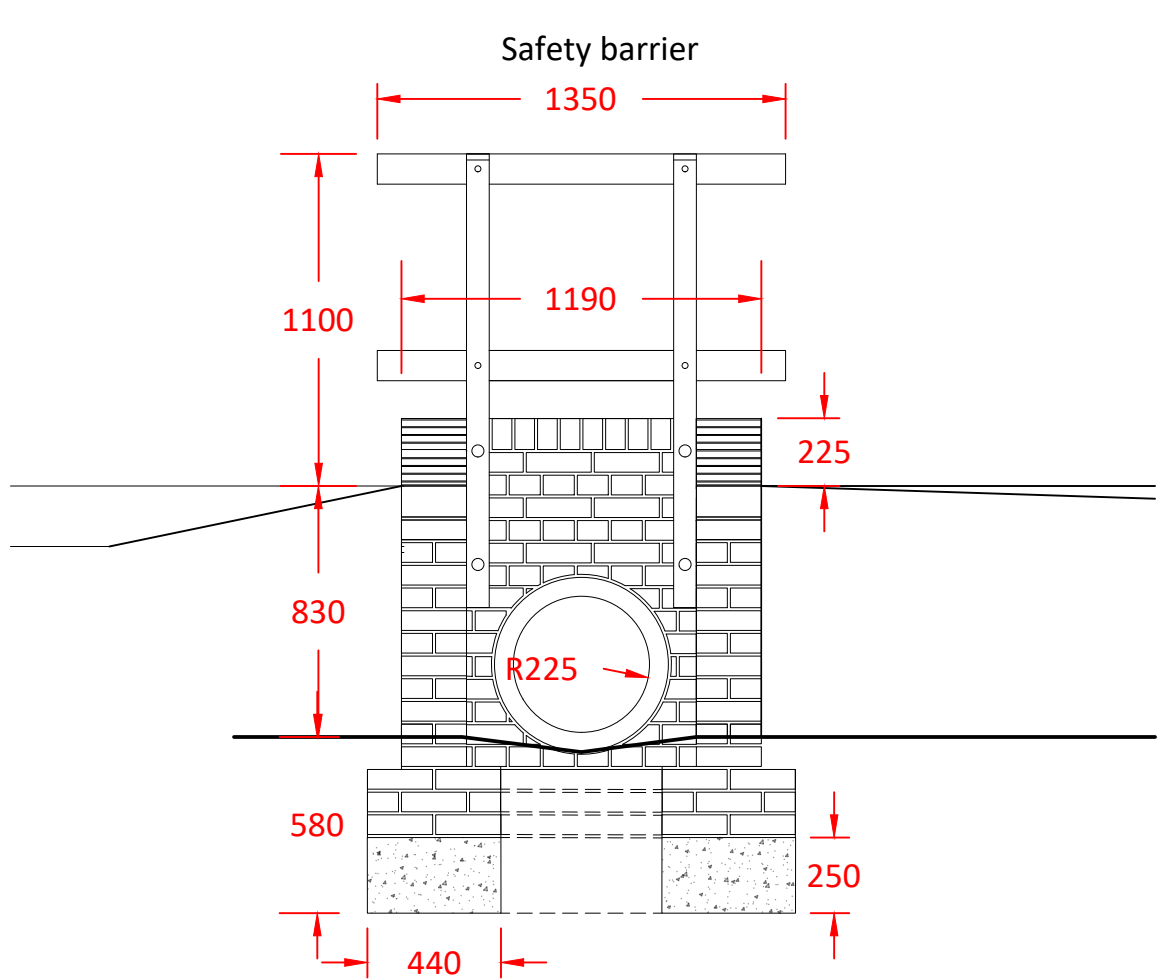

Outfall design may vary following detailed survey of site soils/drainage. Government RP6: 'Installation of piped culverts in ditches' requires a minimum pipe diameter of 450mm

SECTION ELEVATION DD THRO' CULVERT HEADWALL 1:25

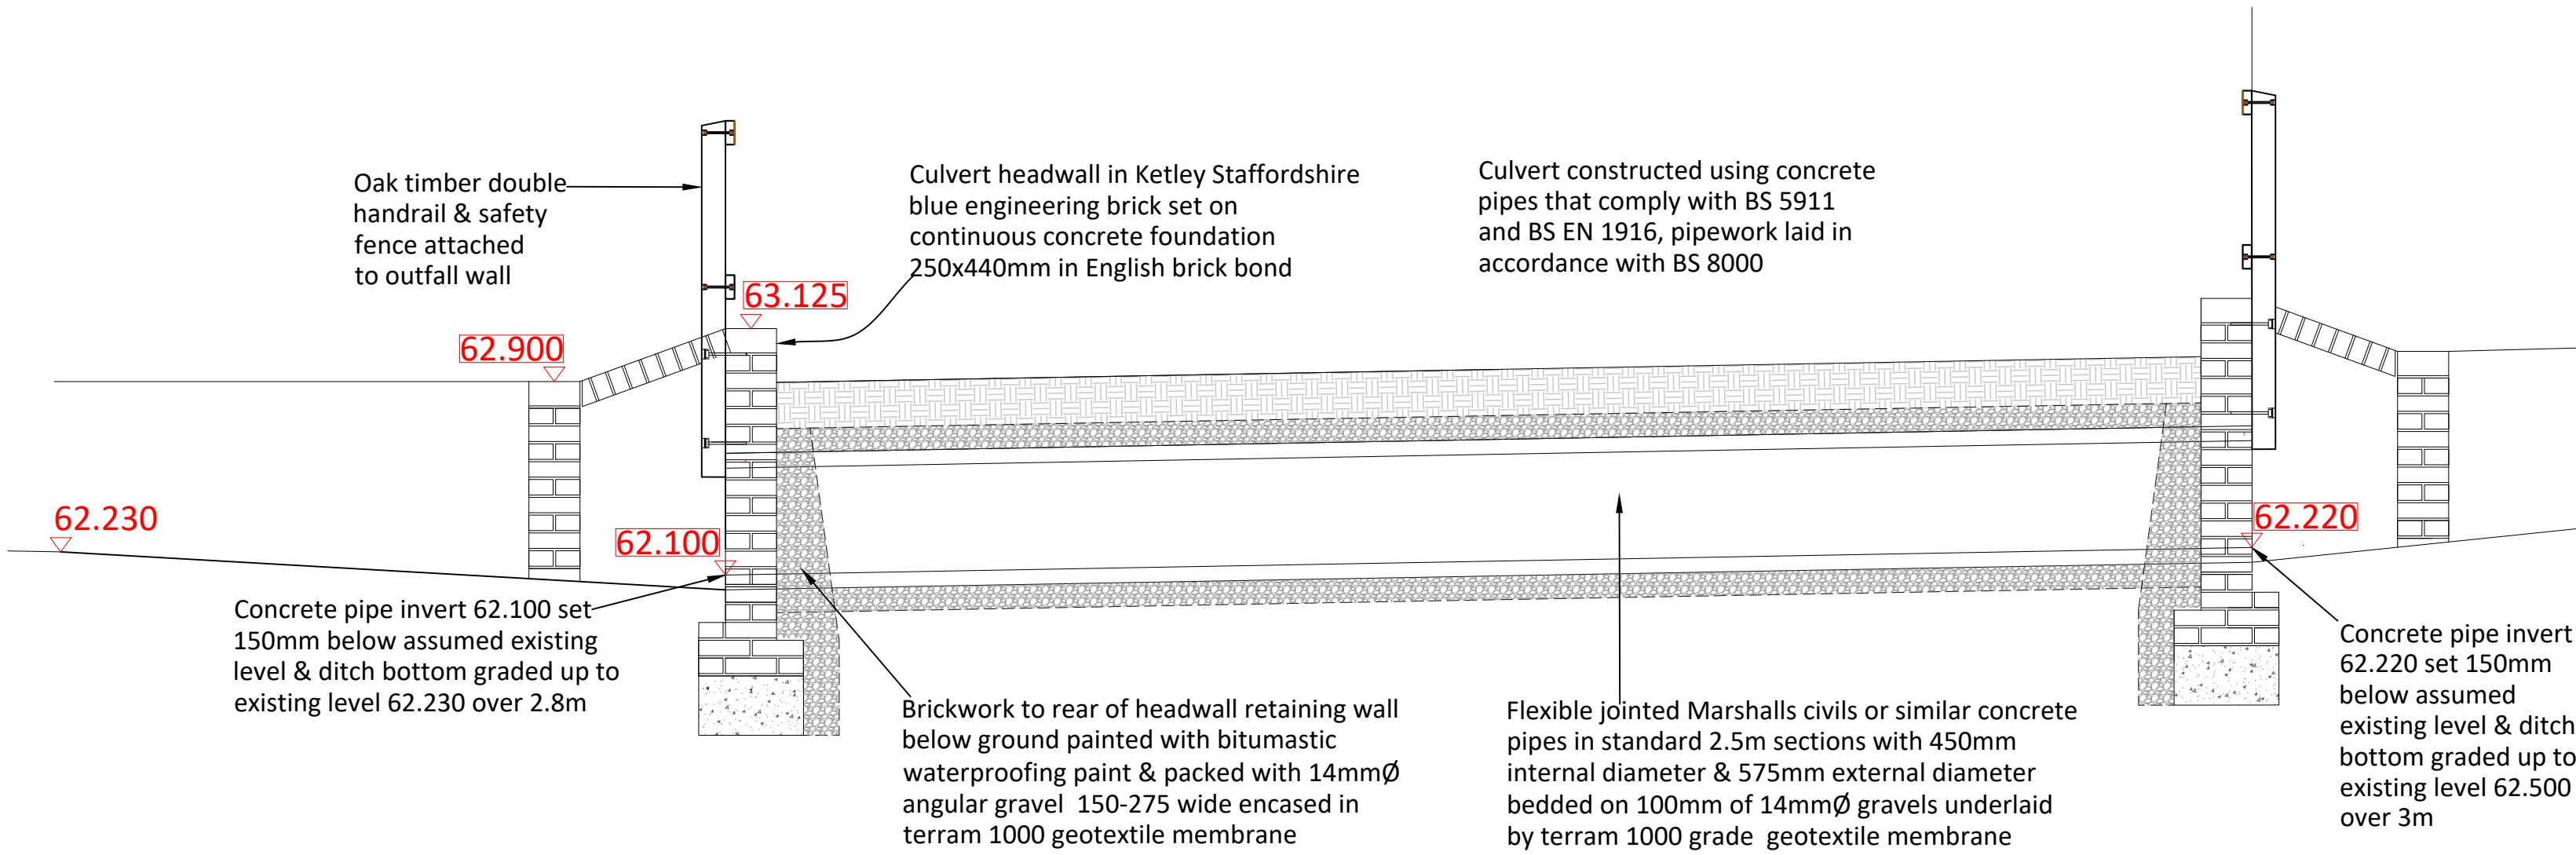

SECTION ELEVATION CC THRO' PROPOSED DITCH CULVERT 1:25

Rev.	Modifications	By	Date

Purpose of issue & file reference: For Planning Approval			
PROJECT TITLE: Finchampstead Memorial Park-Finchampstead War Memorial Relocation			
DRAWING TITLE: Proposed Sections A-A,B-B,C-C & D-D			
Client: Finchampstead Parish Council		Drawing Number: 351/304	
Drawn by: TG	Checked by: TG	Scale: 1:50/1:25 @ A1	Date: 26/11/2021

This page is intentionally left blank