


# Notes


All dimensions and levels on site are to be checked prior to commencement of work.

This drawing is the copyright of Paul Edwards Architecture


SCALE  
0 1 2 3 4 5 6 8 10

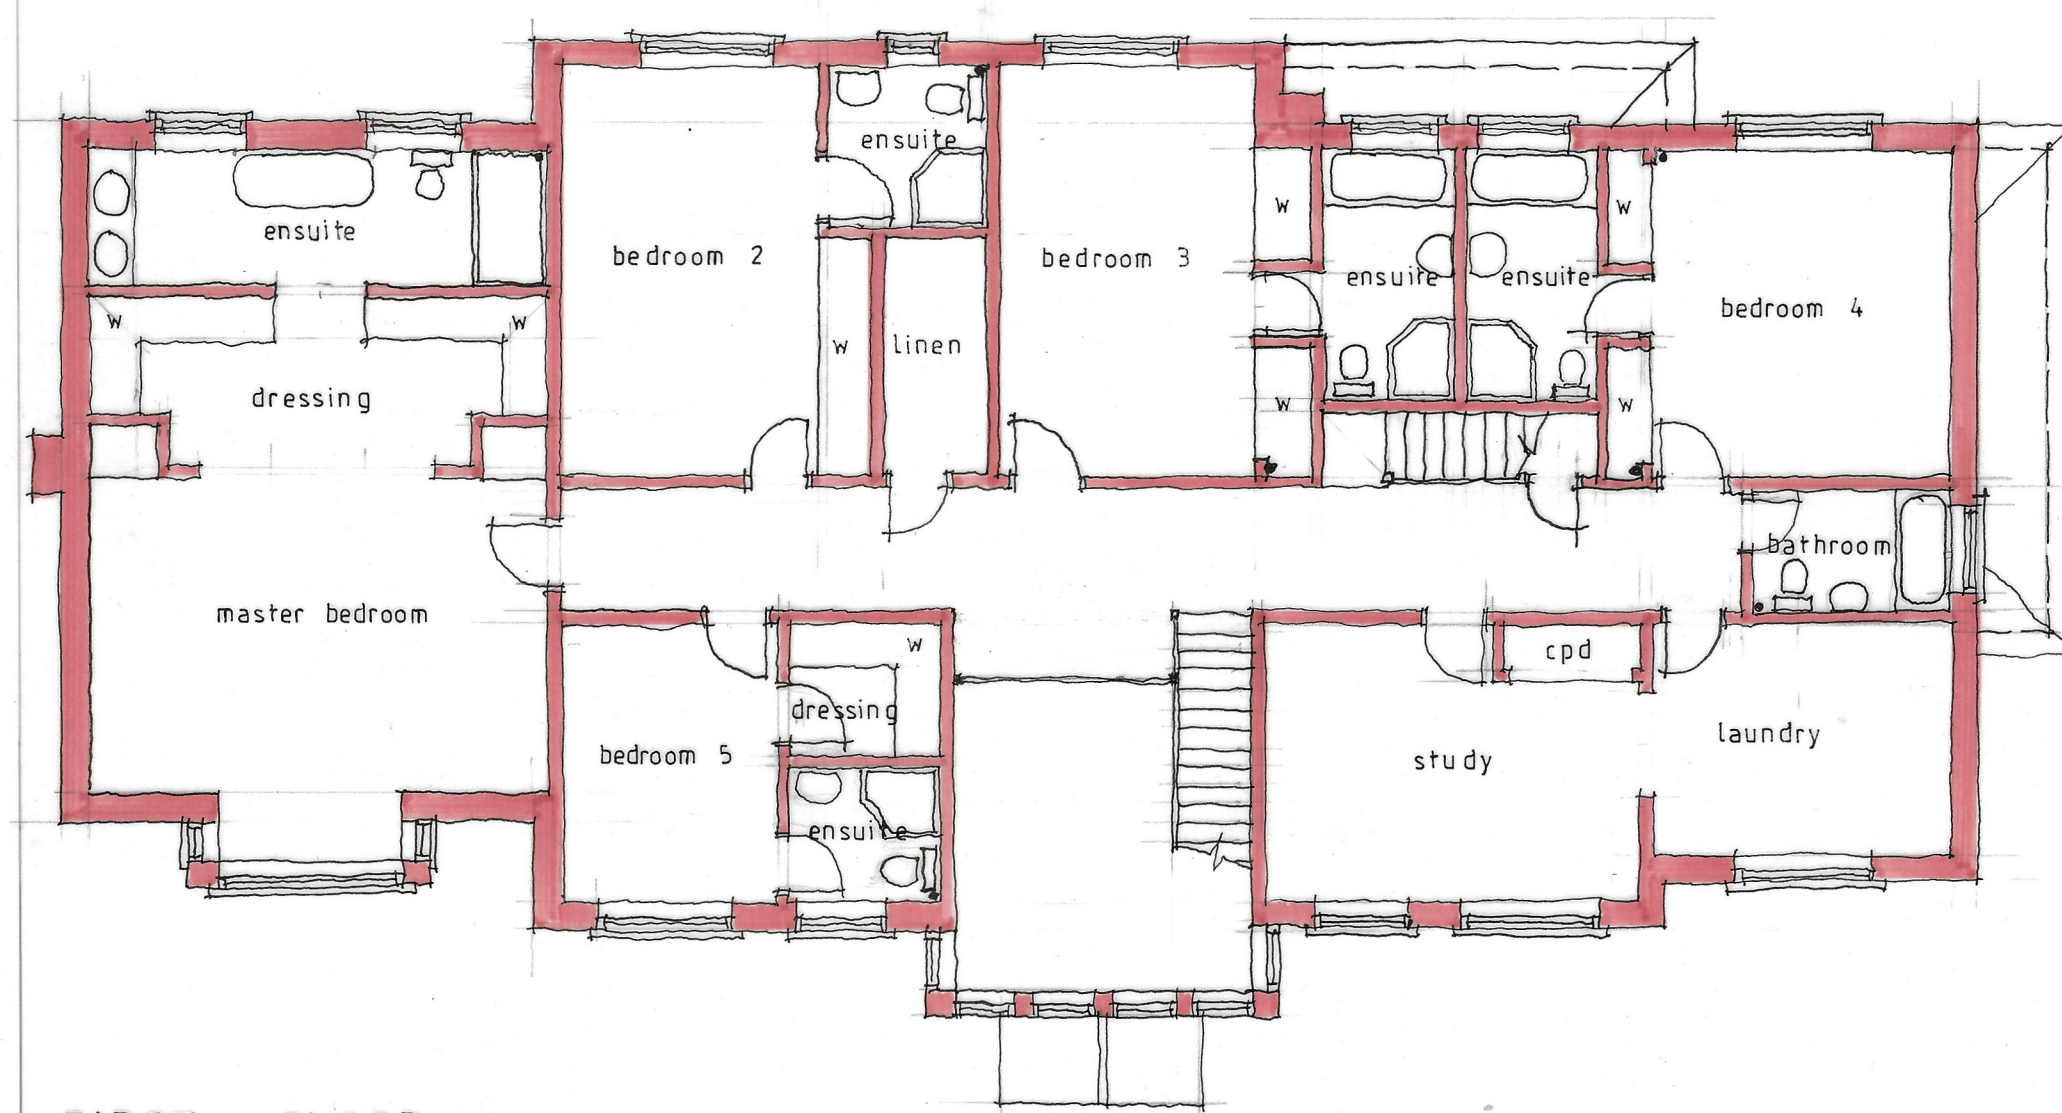


FIRST FLOOR

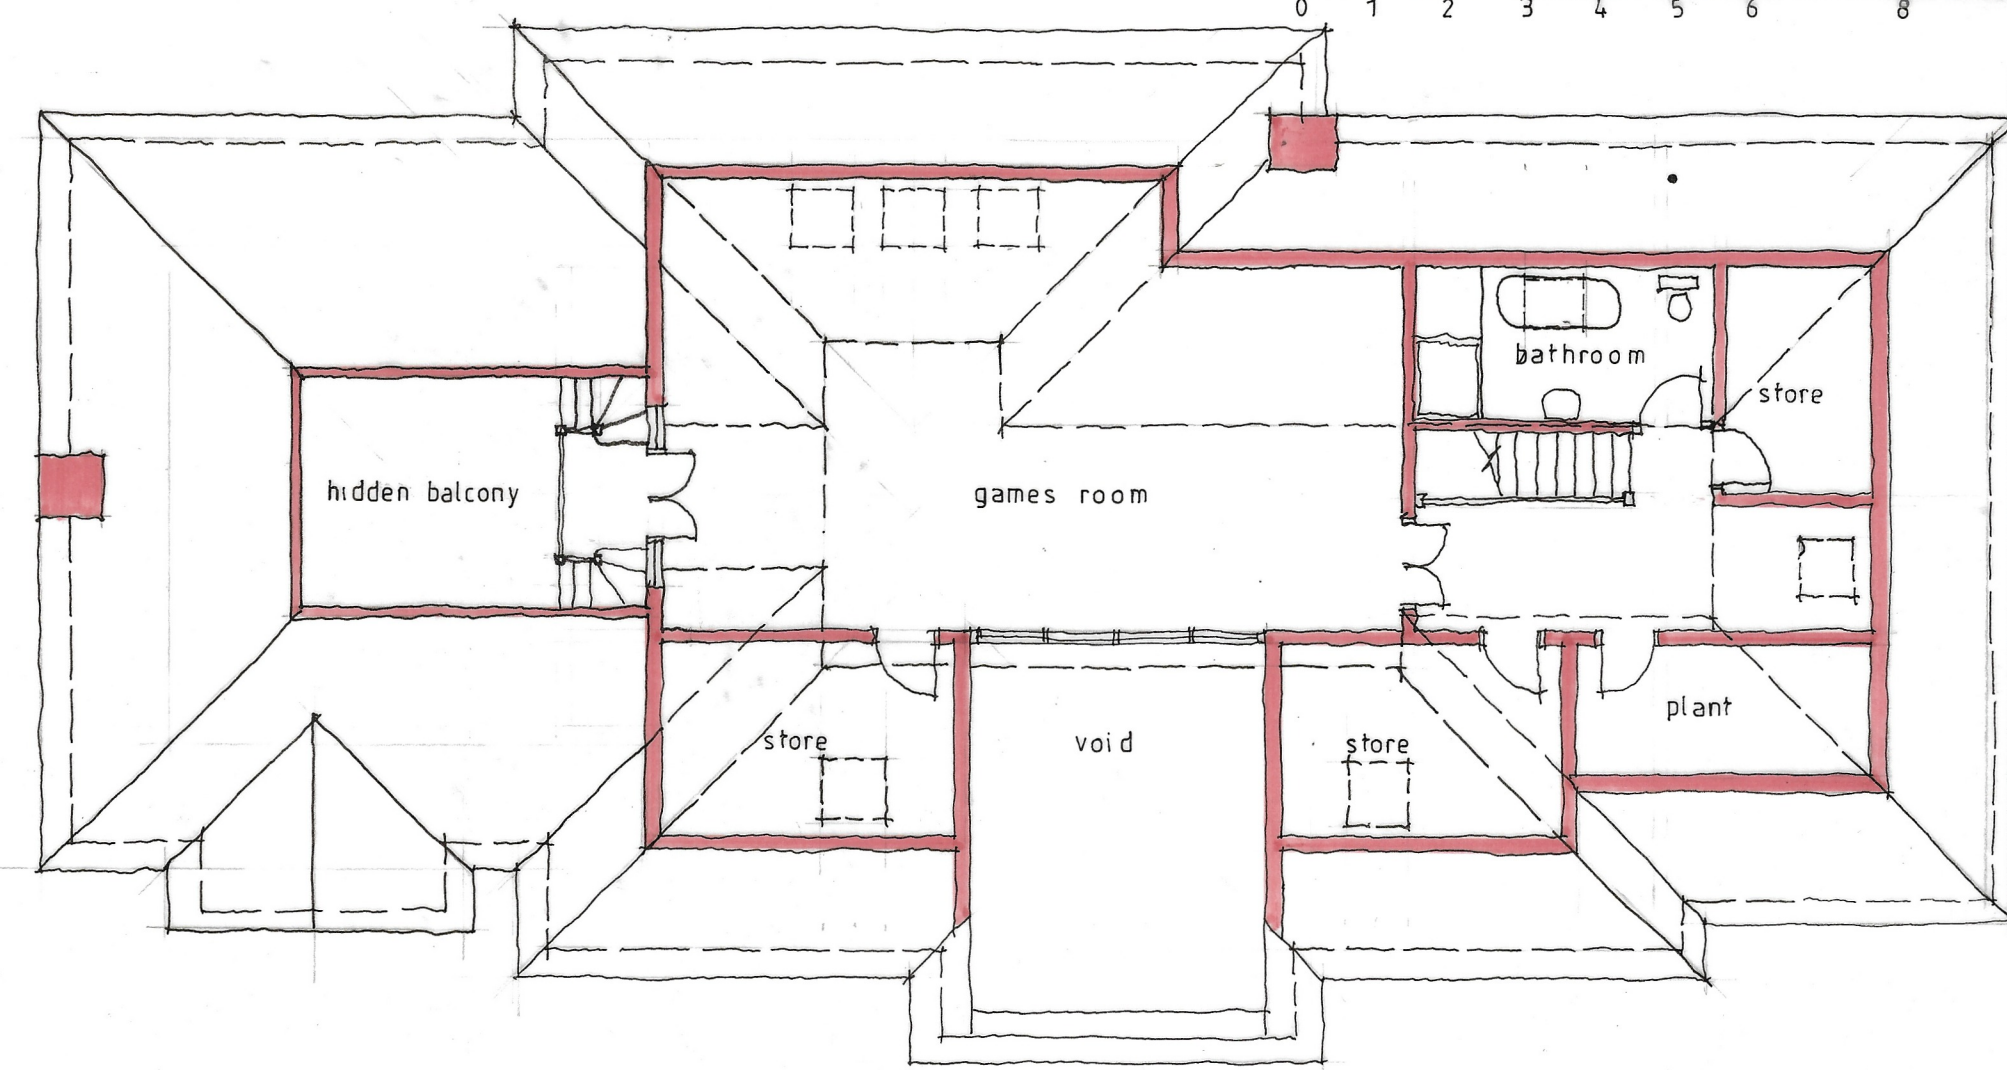


SECOND FLOOR

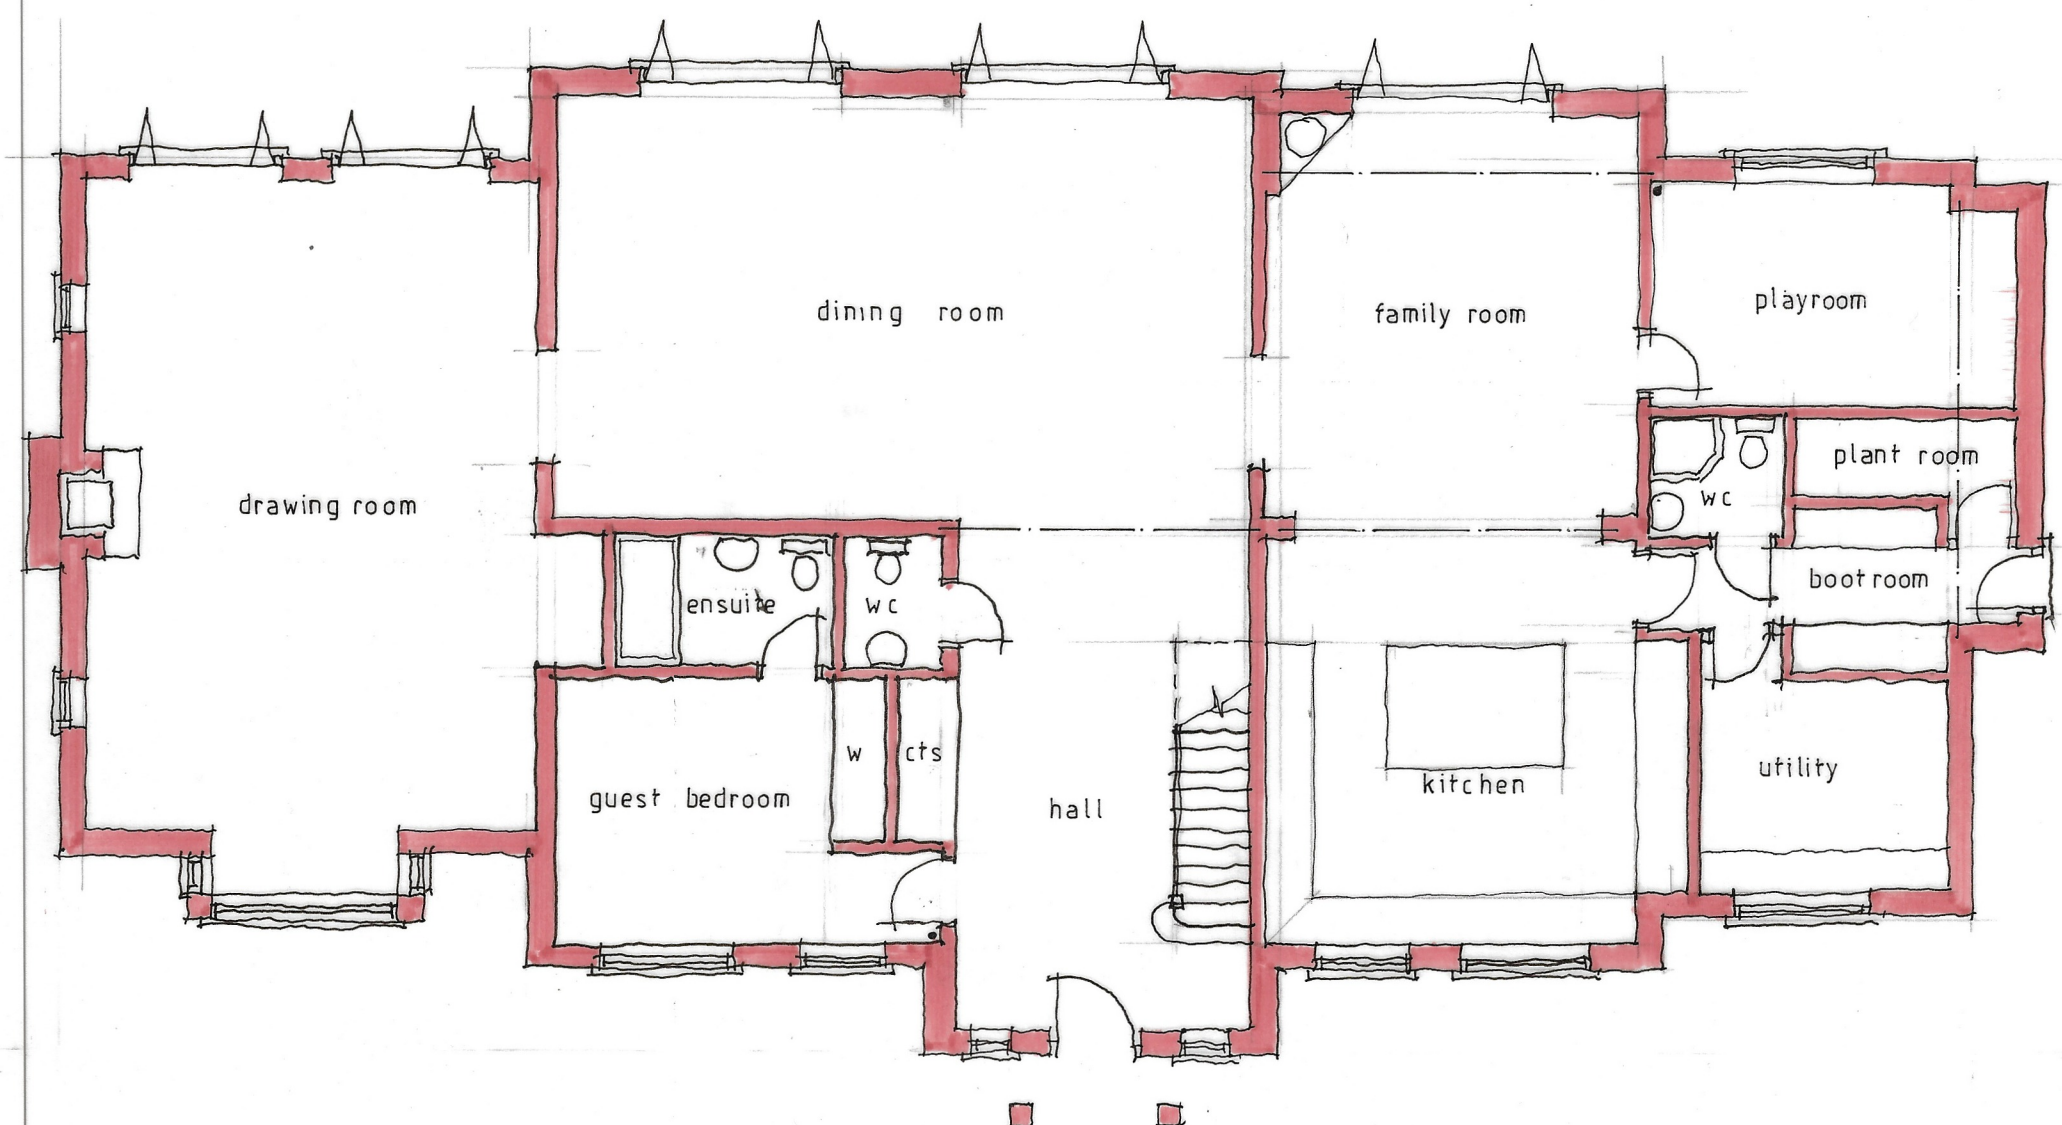

GROUND FLOOR

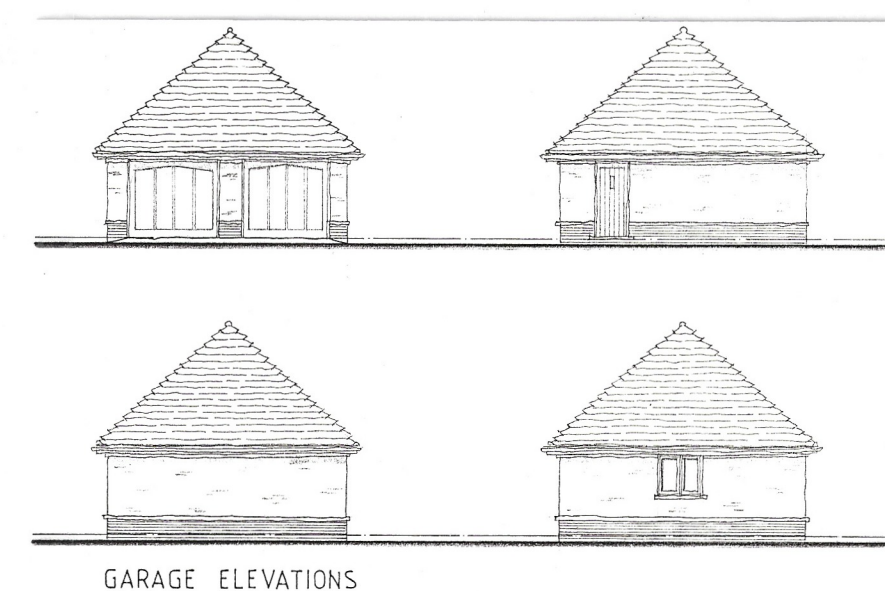

GARAGE ELEVATIONS

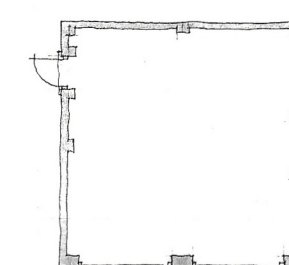

GARAGE PLAN

SCALE  
0 1 2 3 4 5 6 8 10

GARAGE DETAILS 1:200

Project	Residential development Balcombe Nursery Site Basingstoke Road SWALLOW FIELD Berks
Client	Woodridge Developments Ltd
Drawing	

FLOOR PLANS PLOT 1

Scale	1:100 at A2	Date	October 2020
-------	-------------	------	--------------



Paul Edwards Architecture

12 Sandy Lane, Barkham, Wokingham, Berks RG41 4DB  
Tel: 01189772925 Mob: 07831837415 E-mail: paul@paulledwardsarchitecture.co.uk

Job 2542 Dwg. 10



This page is intentionally left blank