


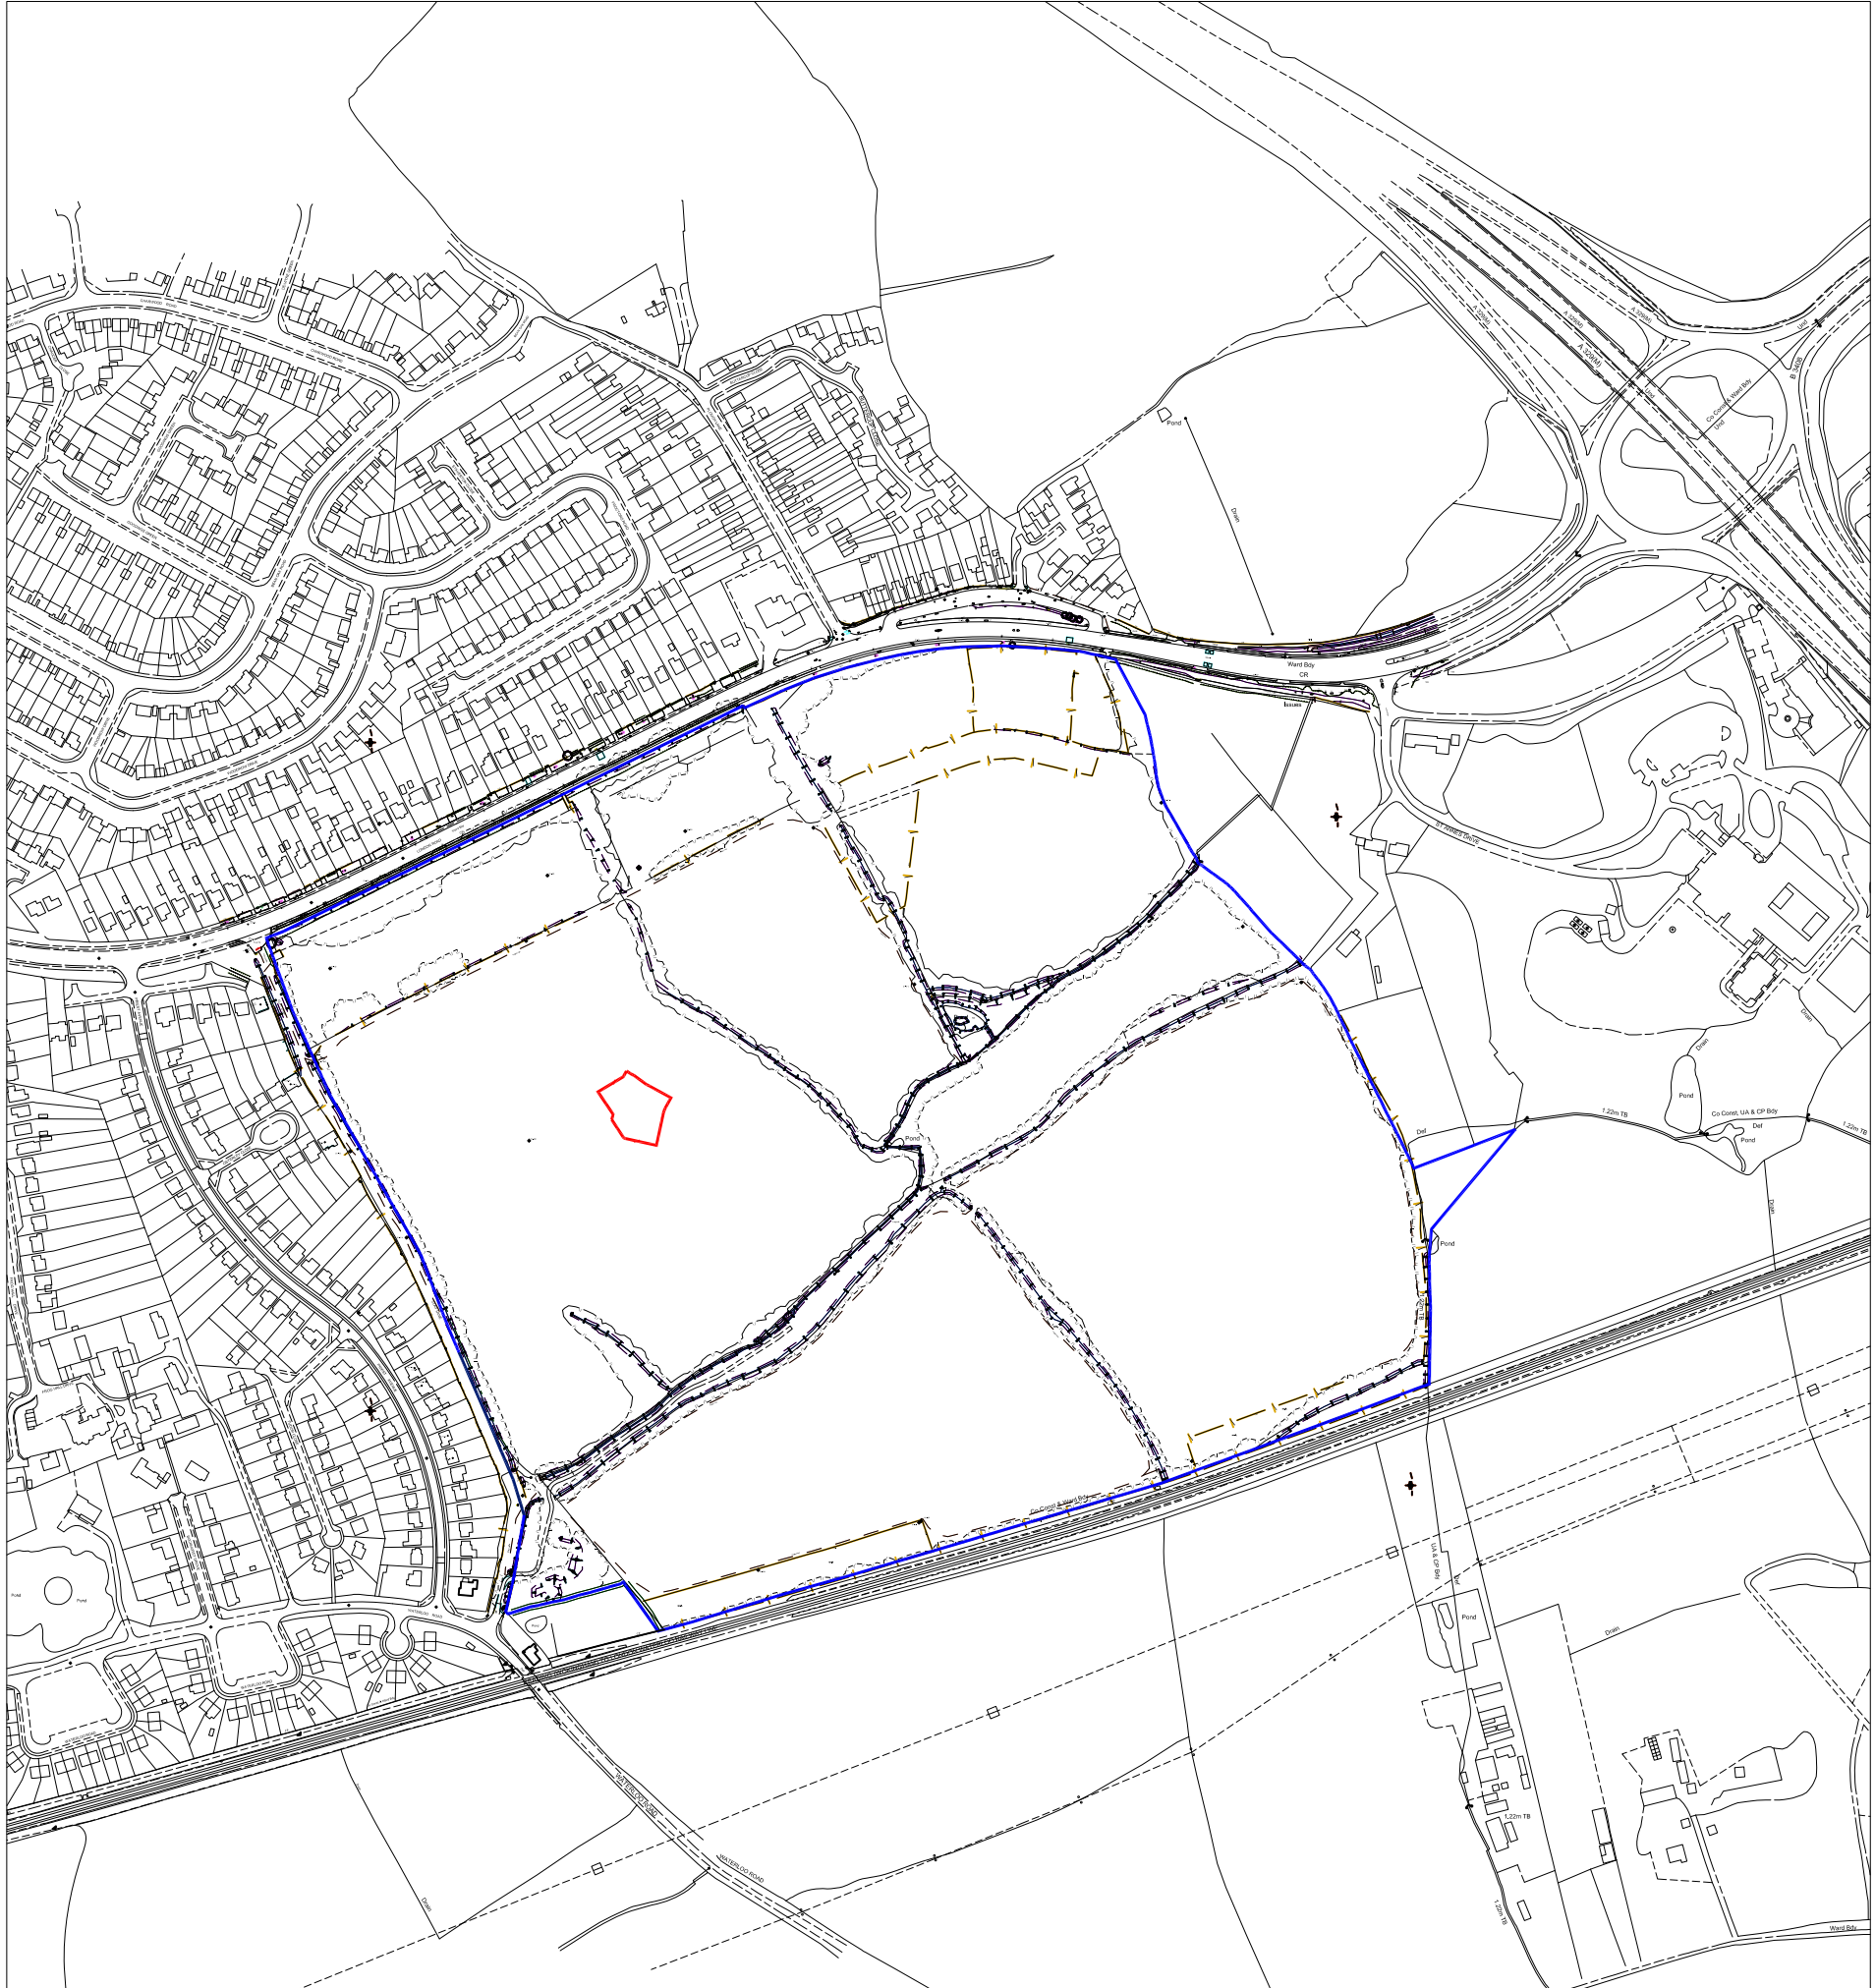

© this drawing and the building works depicted are the copyright of idp and may not be reproduced or amended except by written permission. no liability will be accepted for amendments made by other persons.

all dimensions to be checked on site and architect notified of any discrepancies prior to commencement. do not scale.

notes:



Key:

-  Additional land under the control of the applicant
-  Application site boundary

rev: date: comment(s): name: check:



ARCHITECTS.
URBAN DESIGNERS.
PLANNERS.
PROJECT MANAGERS.
LANDSCAPE ARCHITECTS.
WE ARE IDP.

status: **PLANNING** RIBA Stage: 

client: **Barratt Homes**

job: **Montague Park Phase 5 Re-Plan**

title: **Site Location Plan**

drawn: **SKT** date: **11.08.15**

checked: **BDF** scale @ a3: **1:5000**

job no: **C2481** drg no: **P001 Rev -**

IDP GROUP 27 SPON STREET COVENTRY CV1 3BA
T: +44 (0)24 7652 7600 E: info@idpgroup.com
www.weareidp.com

This page is intentionally left blank