
## Notes

All dimensions and levels on site are to be checked prior to

This drawing is the copyright of The Edwards Irish Partnership LLP

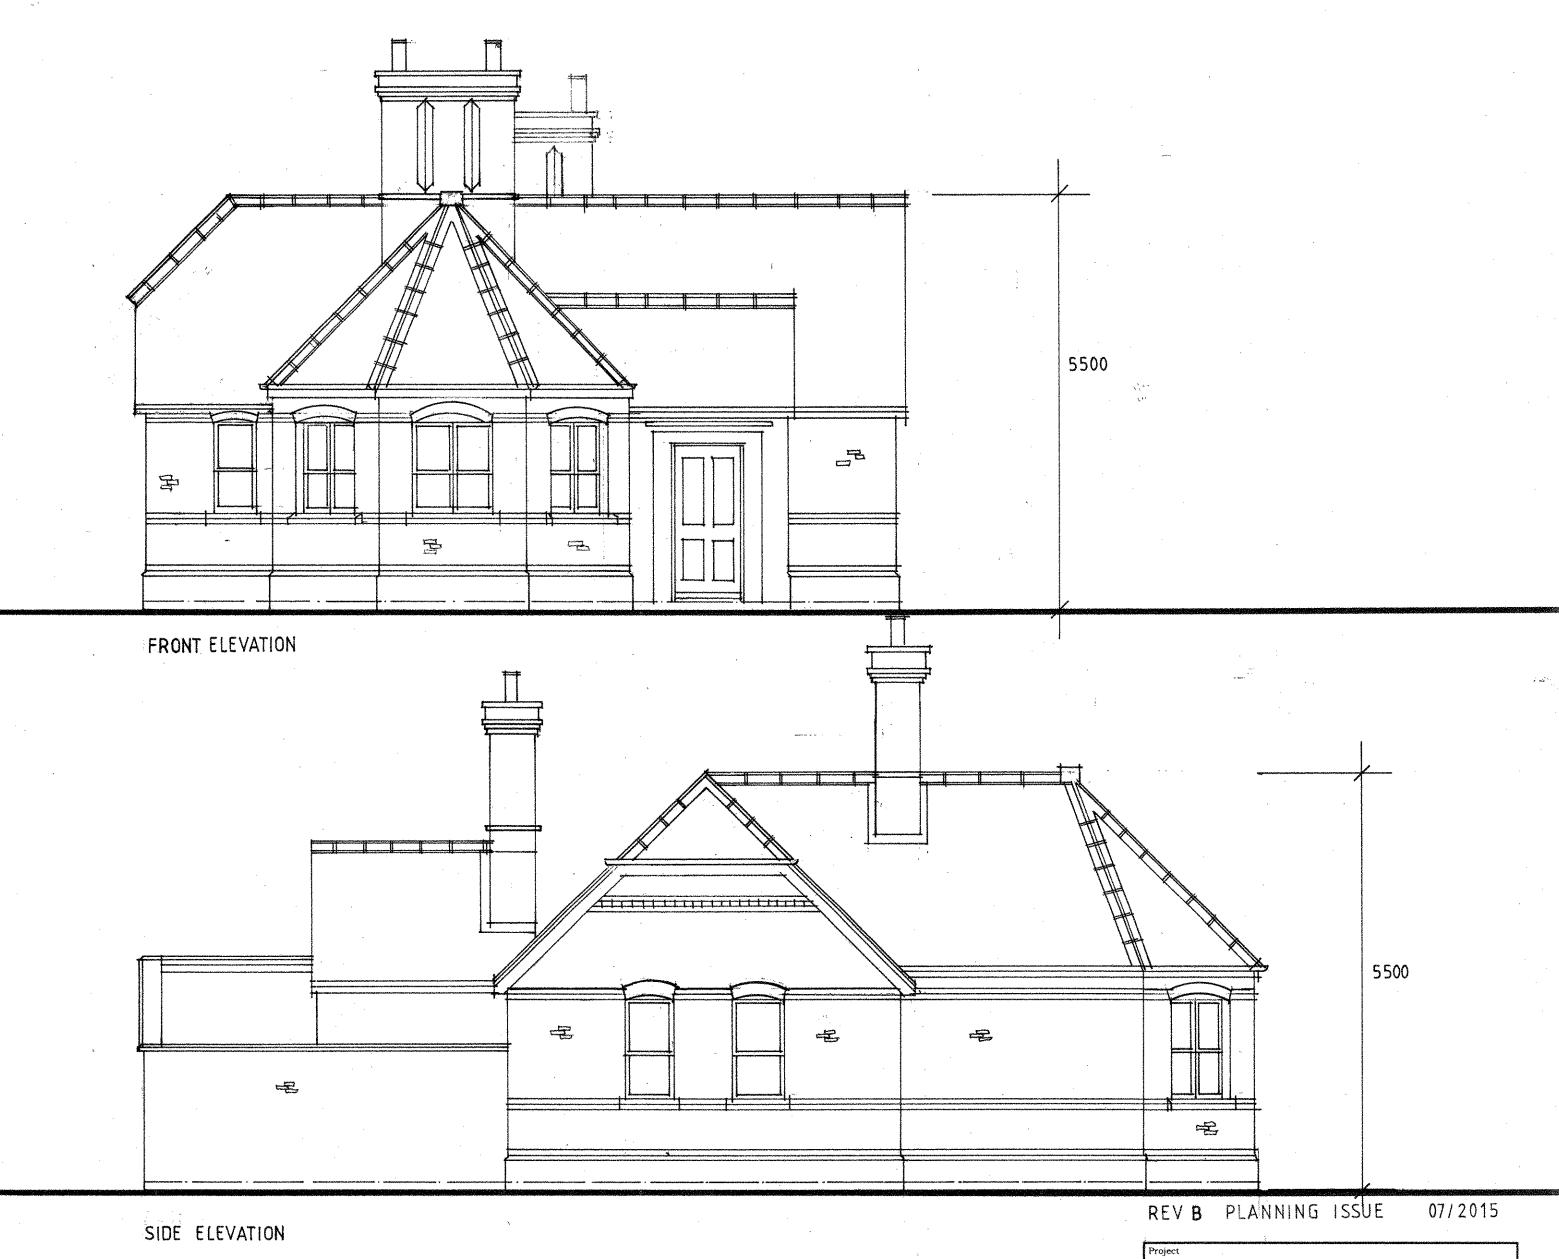

SCALE. 1:50

THE LODGE NORTH COURT THE RIDGES FINCHAMPSTEAD REBECCA STEAD

ORIGINAL ELEVATIONS NORTH AND WEST

1:50 at A2 size

23/05/2015



## The Edwards Irish Partnership LLP Architects & Surveyors

Suite 8, Market House, 19-21 Market Place, Wokingham, Berks. RG40 1AP Tel: 0118-989-4403 Fax: 0118-989-4383 E-mail: email@edwardsirish.com

Job RSE Dwg. 03 B

