


Notes


All dimensions and levels on site are to be checked prior to commencement of work.

This drawing is the copyright of The Edwards Irish Partnership LLP


NB: All materials and details as original dwelling

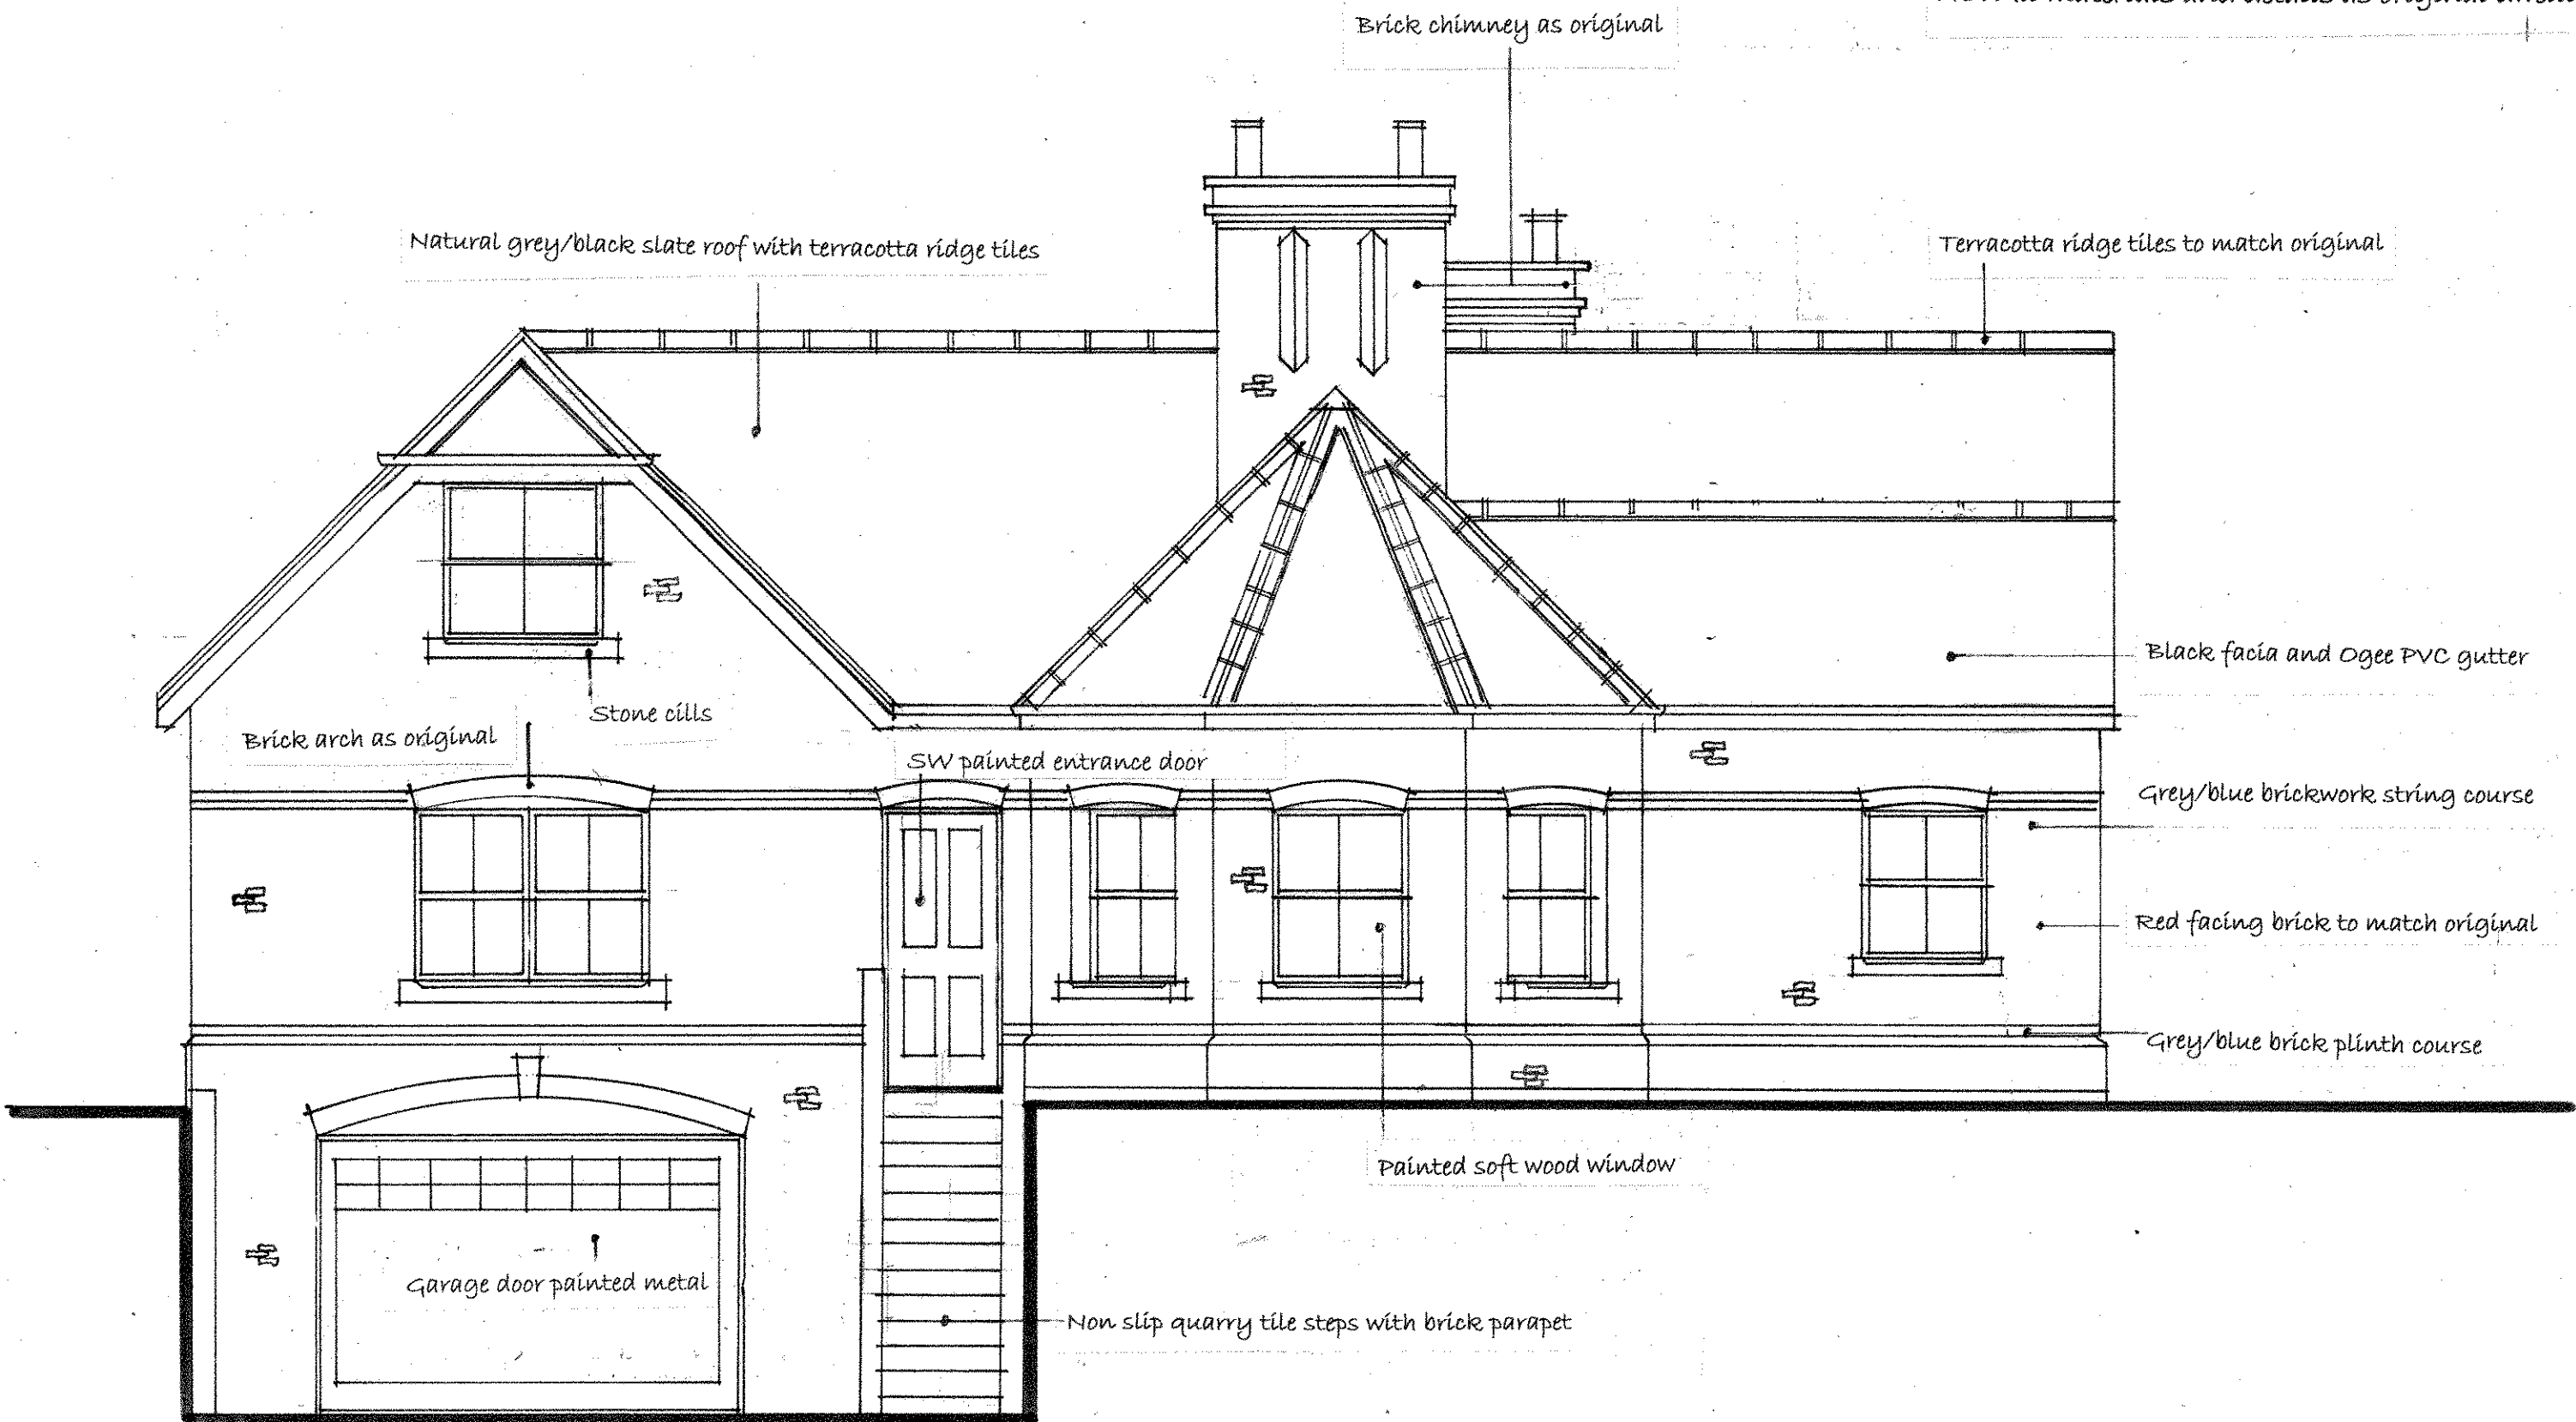

FRONT ELEVATION

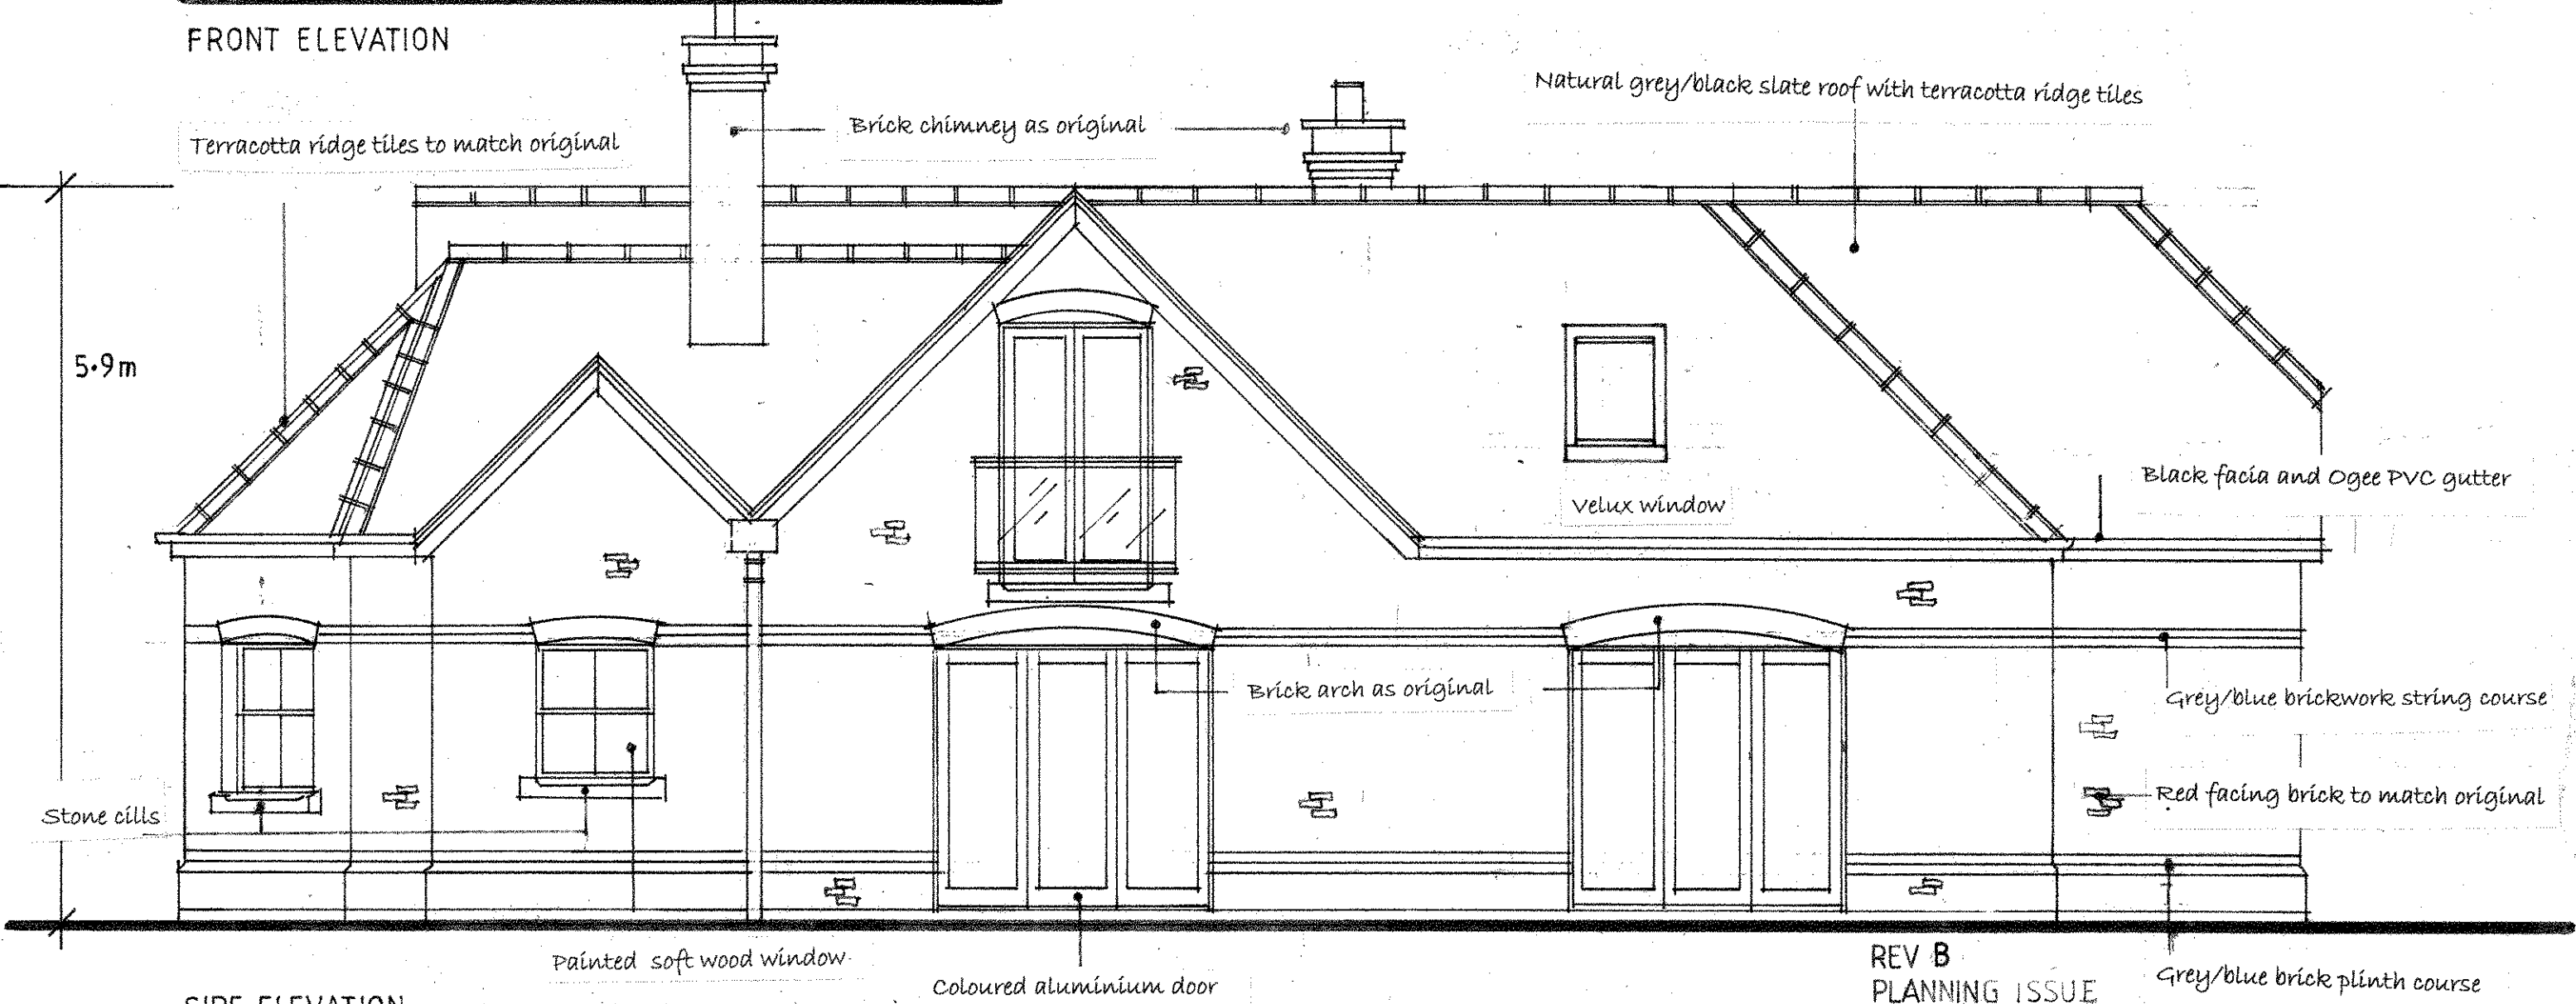

SIDE ELEVATION

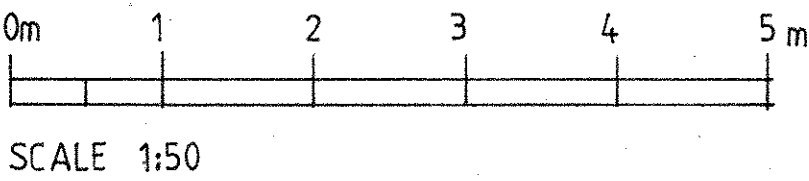

REV B
PLANNING ISSUE

Project	THE LODGE NORTH COURT THE RIDGES FINCHAMPSTEAD
Client	REBECCA STEAD
Drawing	

PROPOSED ELEVATIONS / 1

Scale	Date
1:50 at A2 size	07/2015



The Edwards Irish Partnership LLP
Architects & Surveyors
Suite 8, Market House, 19-21 Market Place, Wokingham, Berks. RG40 1AP
Tel: 0118-989-4403 Fax: 0118-989-4383
E-mail: email@edwardsirish.com

Job RSE	Dwg. 07 B
---------	-----------

This page is intentionally left blank