
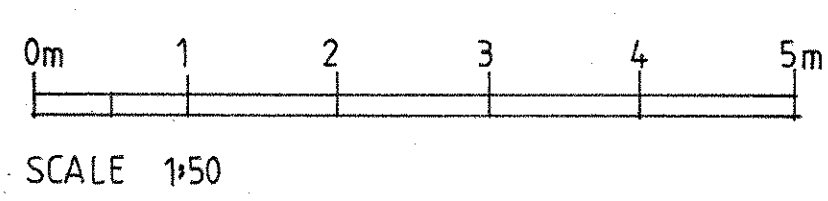
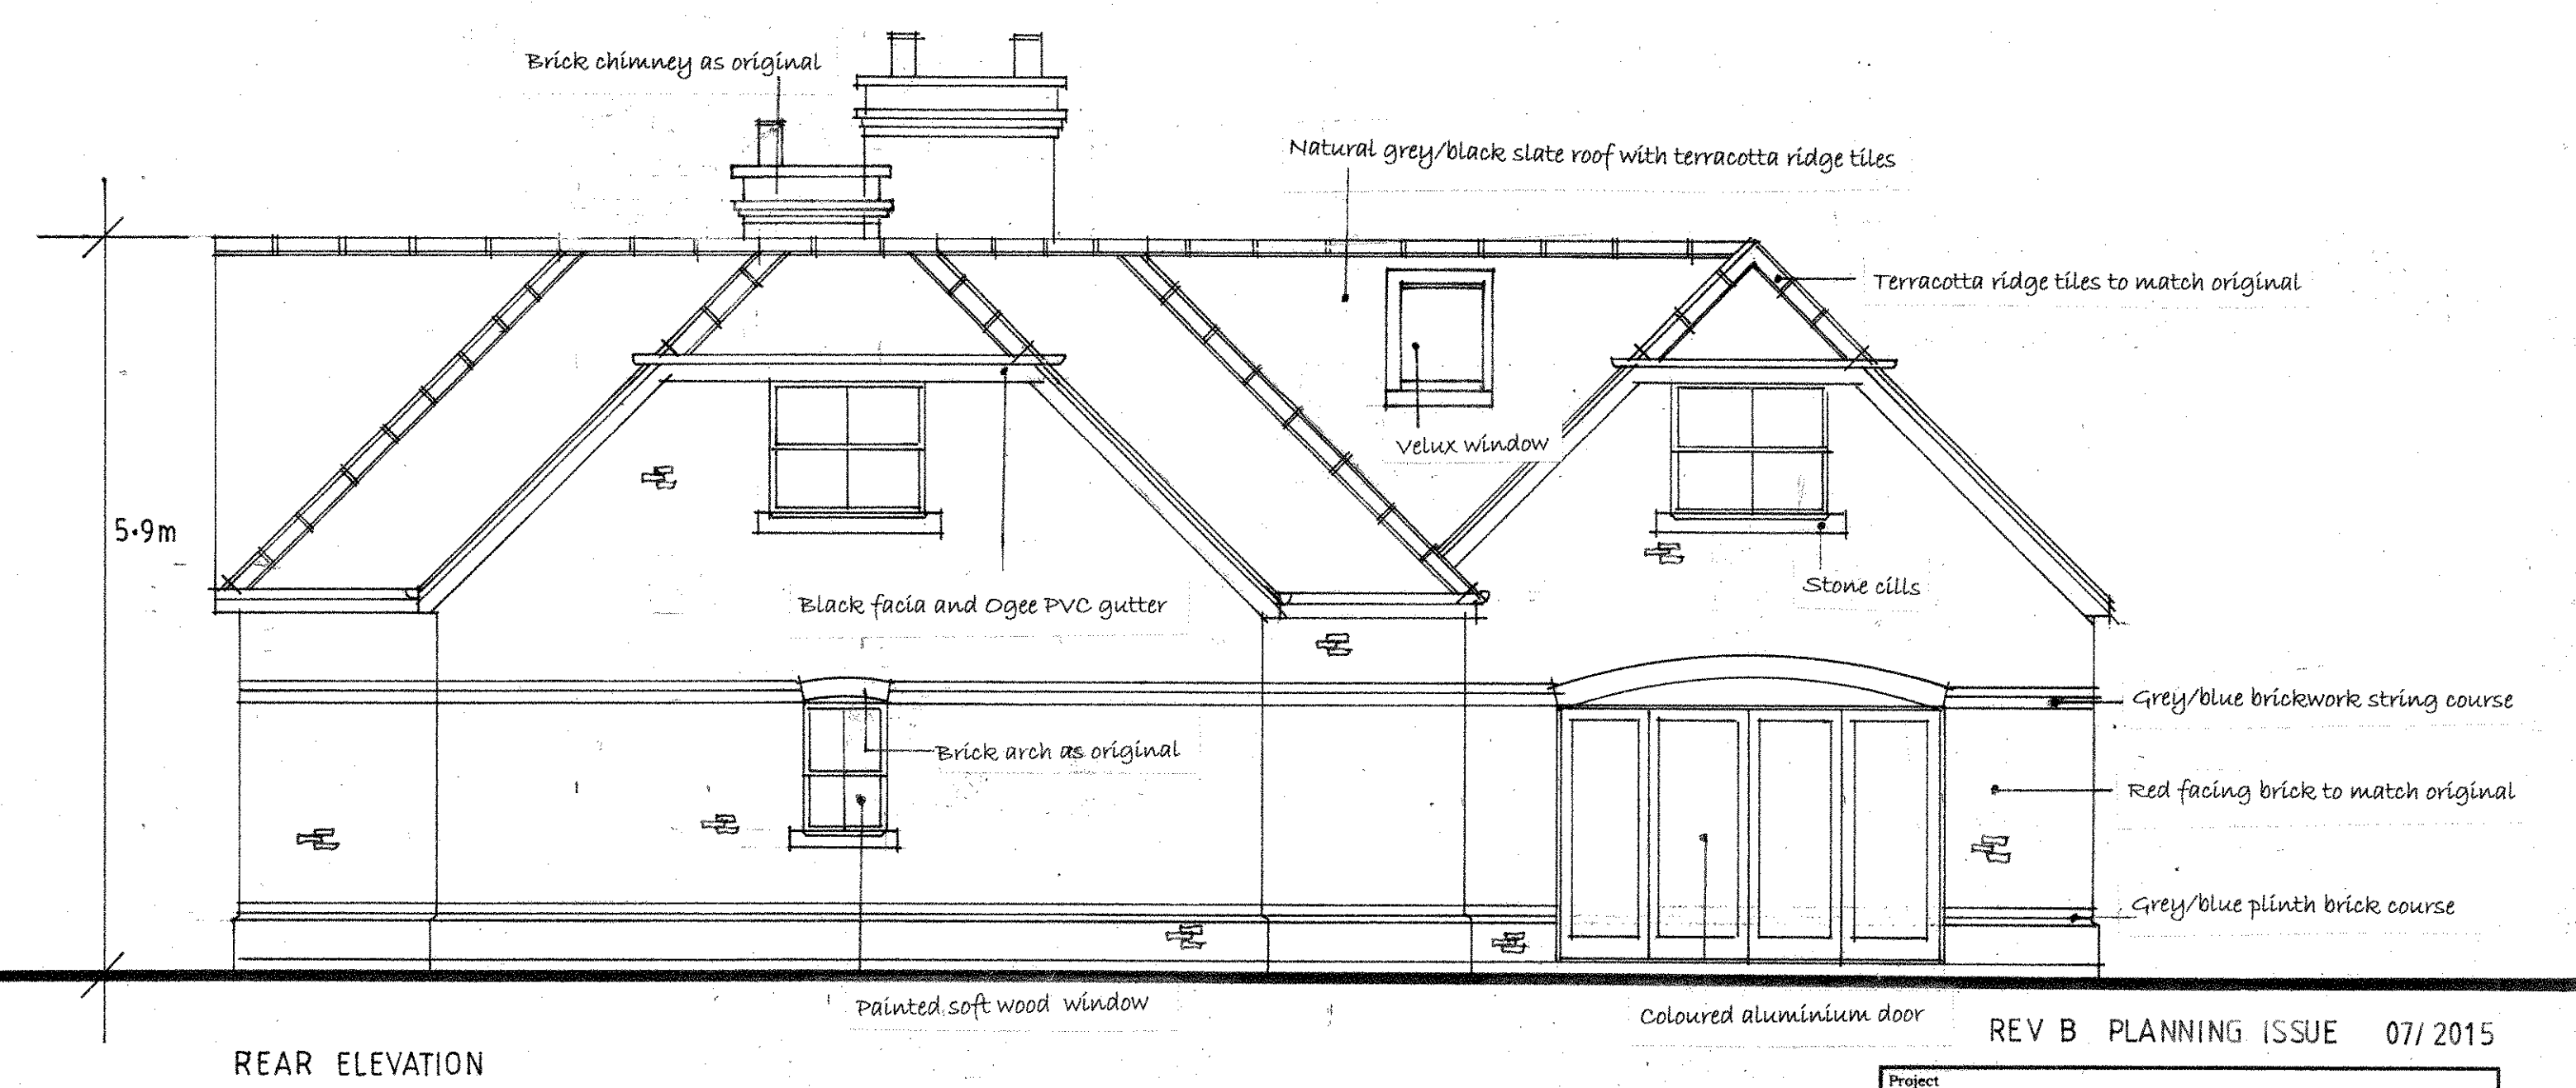


Notes

All dimensions and levels on site are to be checked prior to commencement of work.
This drawing is the copyright of The Edwards Irish Partnership LLP
NB: All materials and details as original dwelling

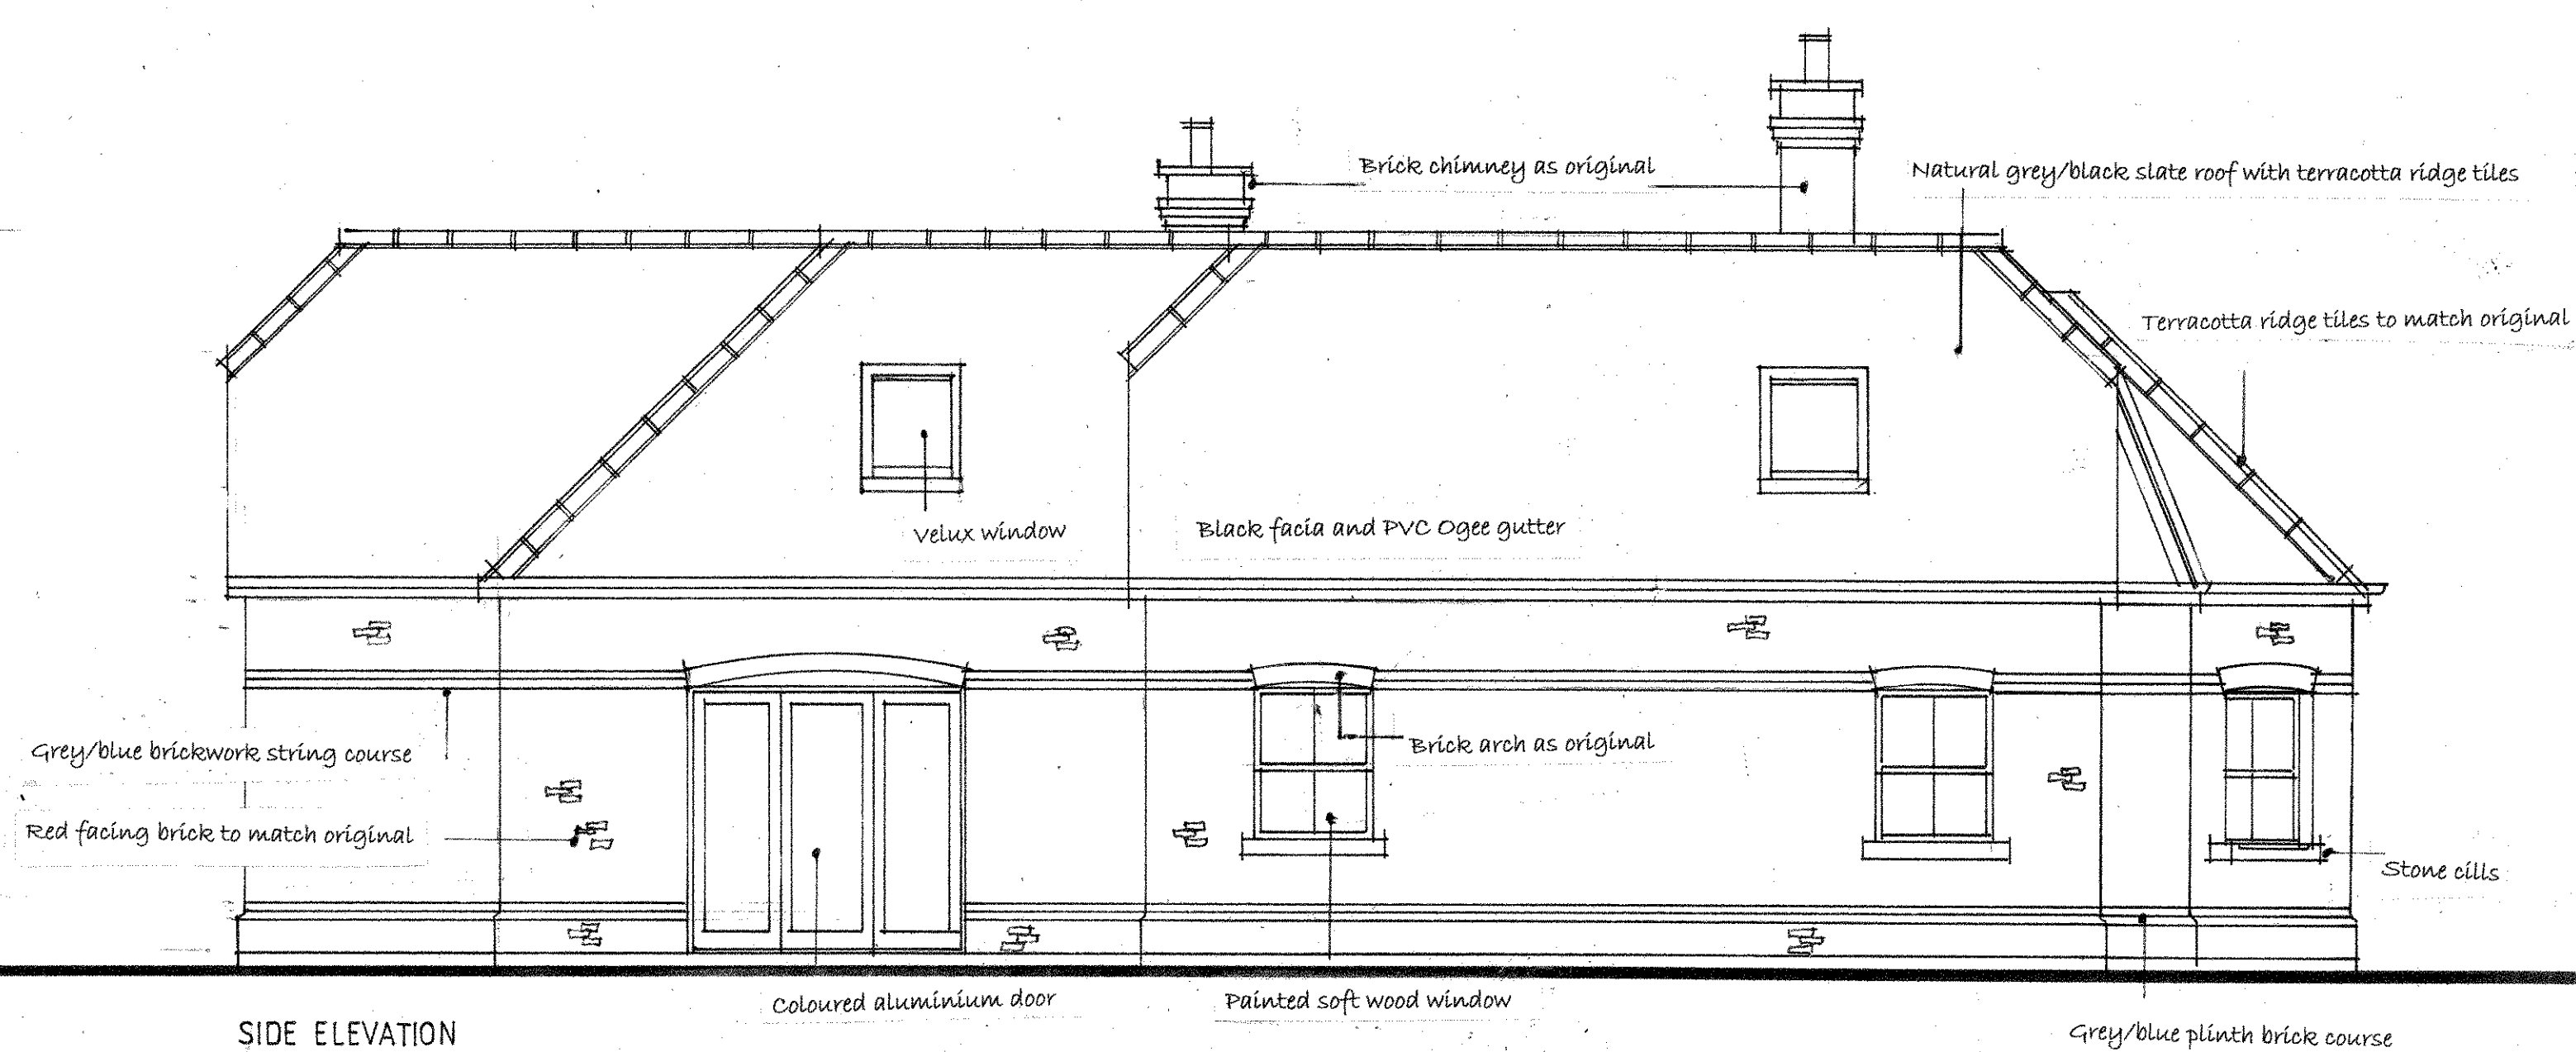

REV B PLANNING ISSUE 07/ 2015

Project
THE LODGE
NORTH COURT
THE RIDGES
FINCHAMPSTEAD
Client
REBECCA STEAD

Drawing
PROPOSED ELEVATIONS / 2

Scale
1:50 at A2 size
Date
07/ 2015



The Edwards Irish Partnership LLP
Architects & Surveyors
Suite 8, Market House, 19-21 Market Place, Wokingham, Berks. RG40 1AP
Tel: 0118-989-4403 Fax: 0118-989-4383
E-mail: email@edwardsirish.com

Job RSE Dwg. 08 B

This page is intentionally left blank