



Notes


All dimensions and levels on site are to be checked prior to commencement of work.
This drawing is the copyright of The Edwards Irish Partnership LLP

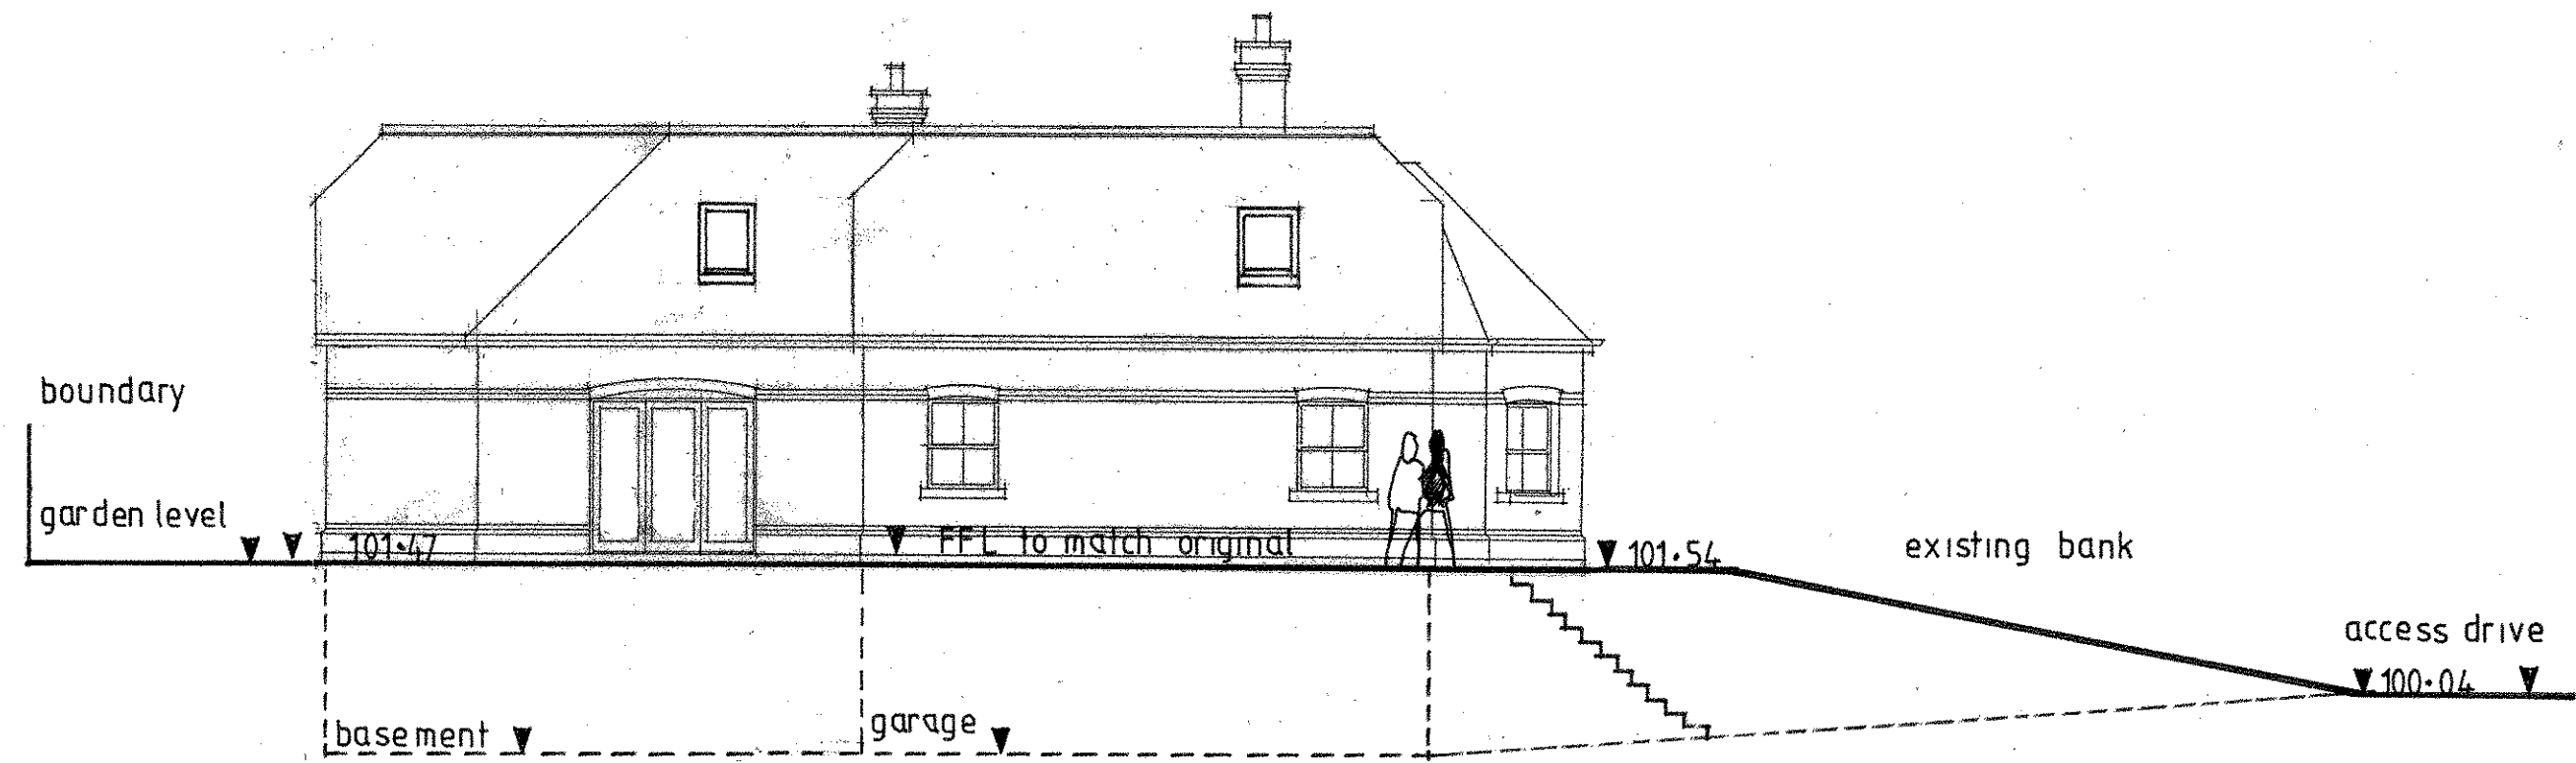


SIDE ELEVATION 1:100

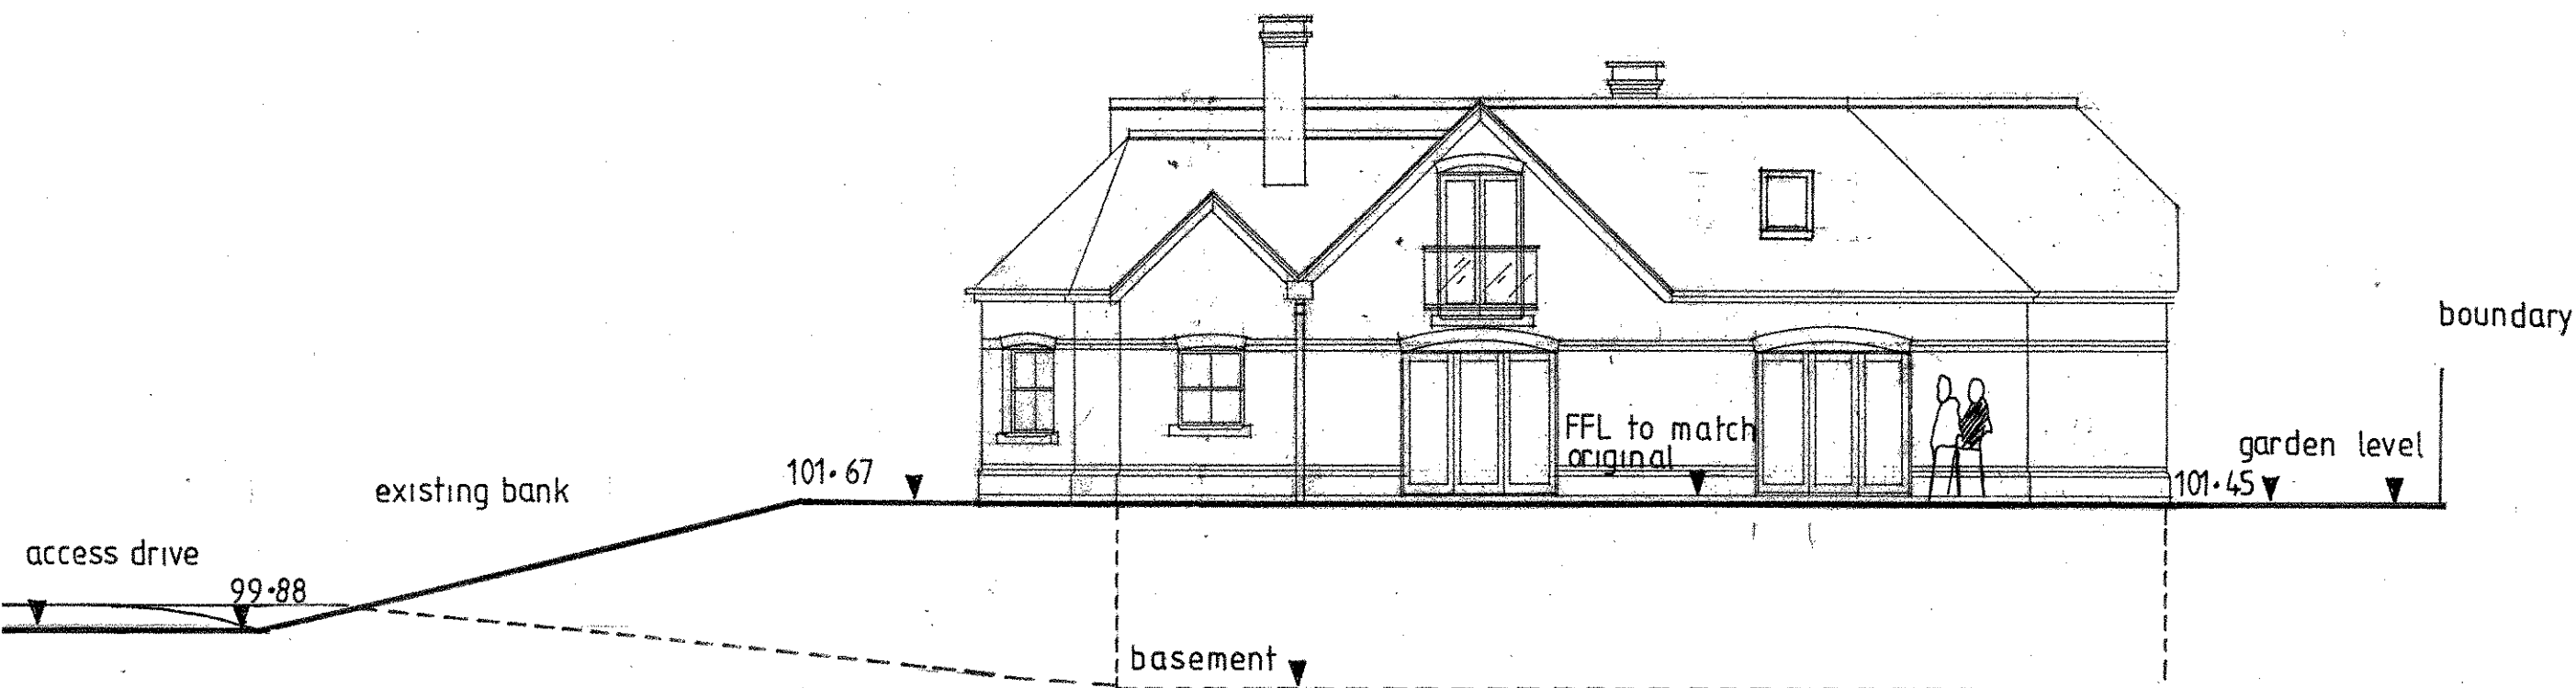

SIDE ELEVATION 1:100

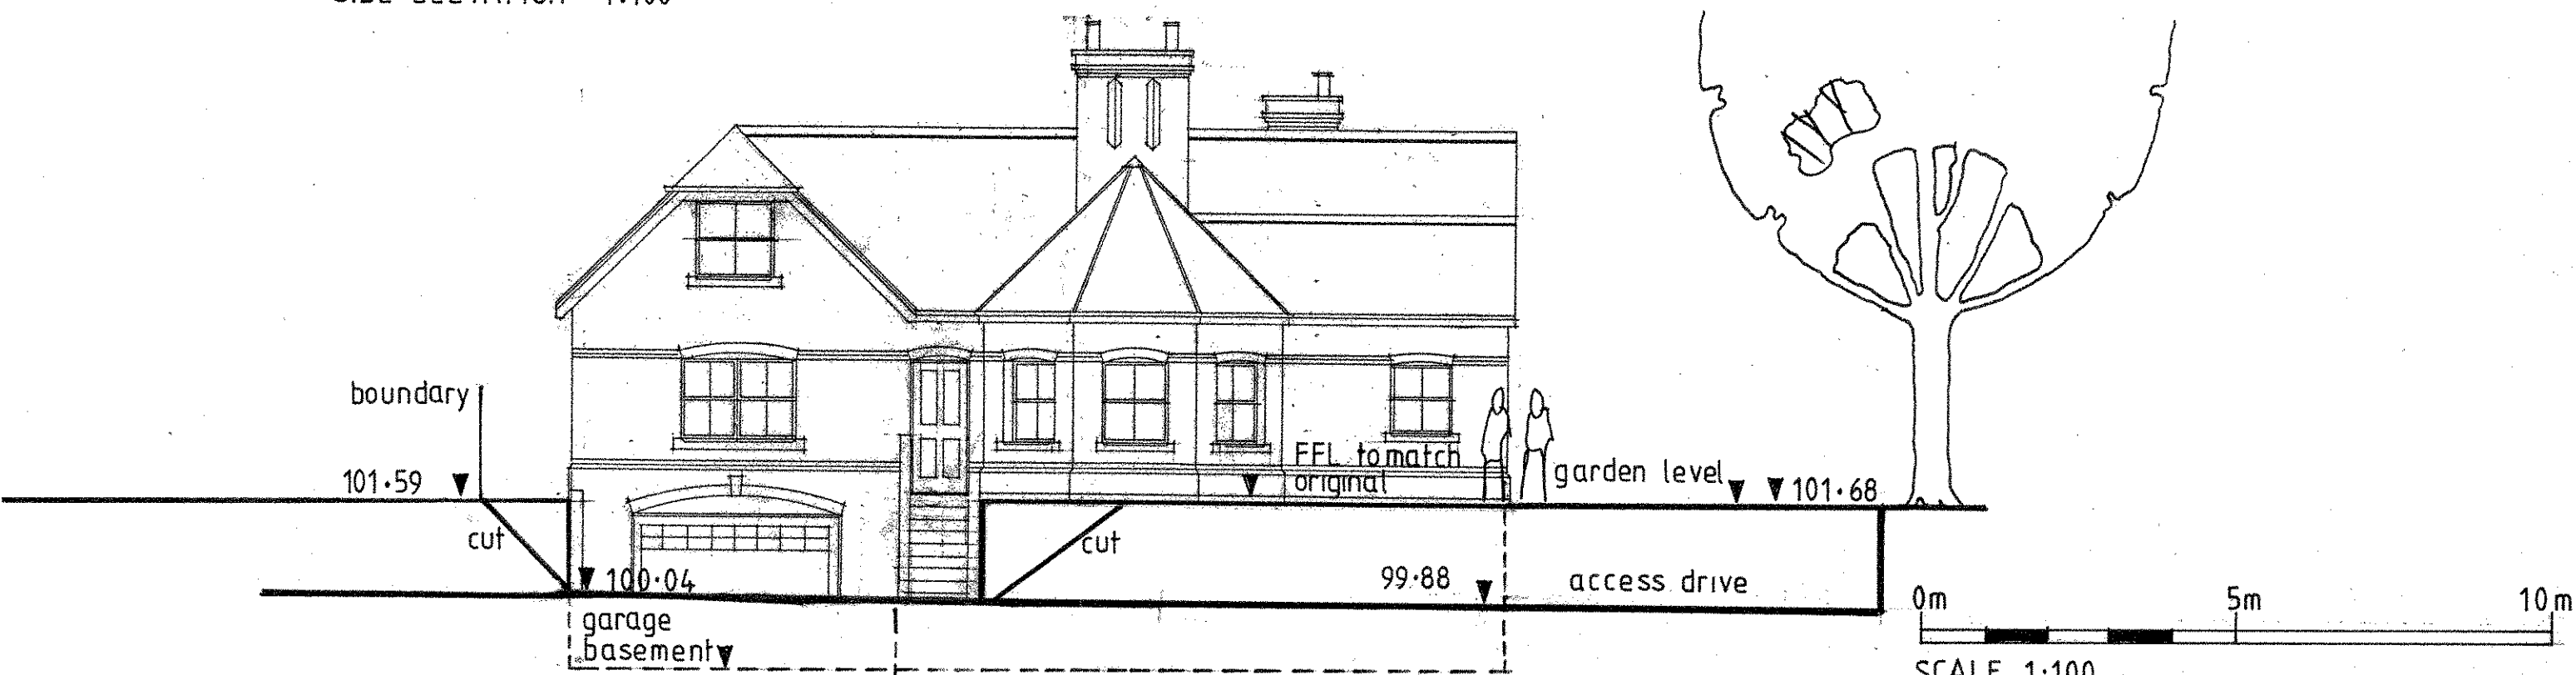

FRONT ELEVATION 1:100

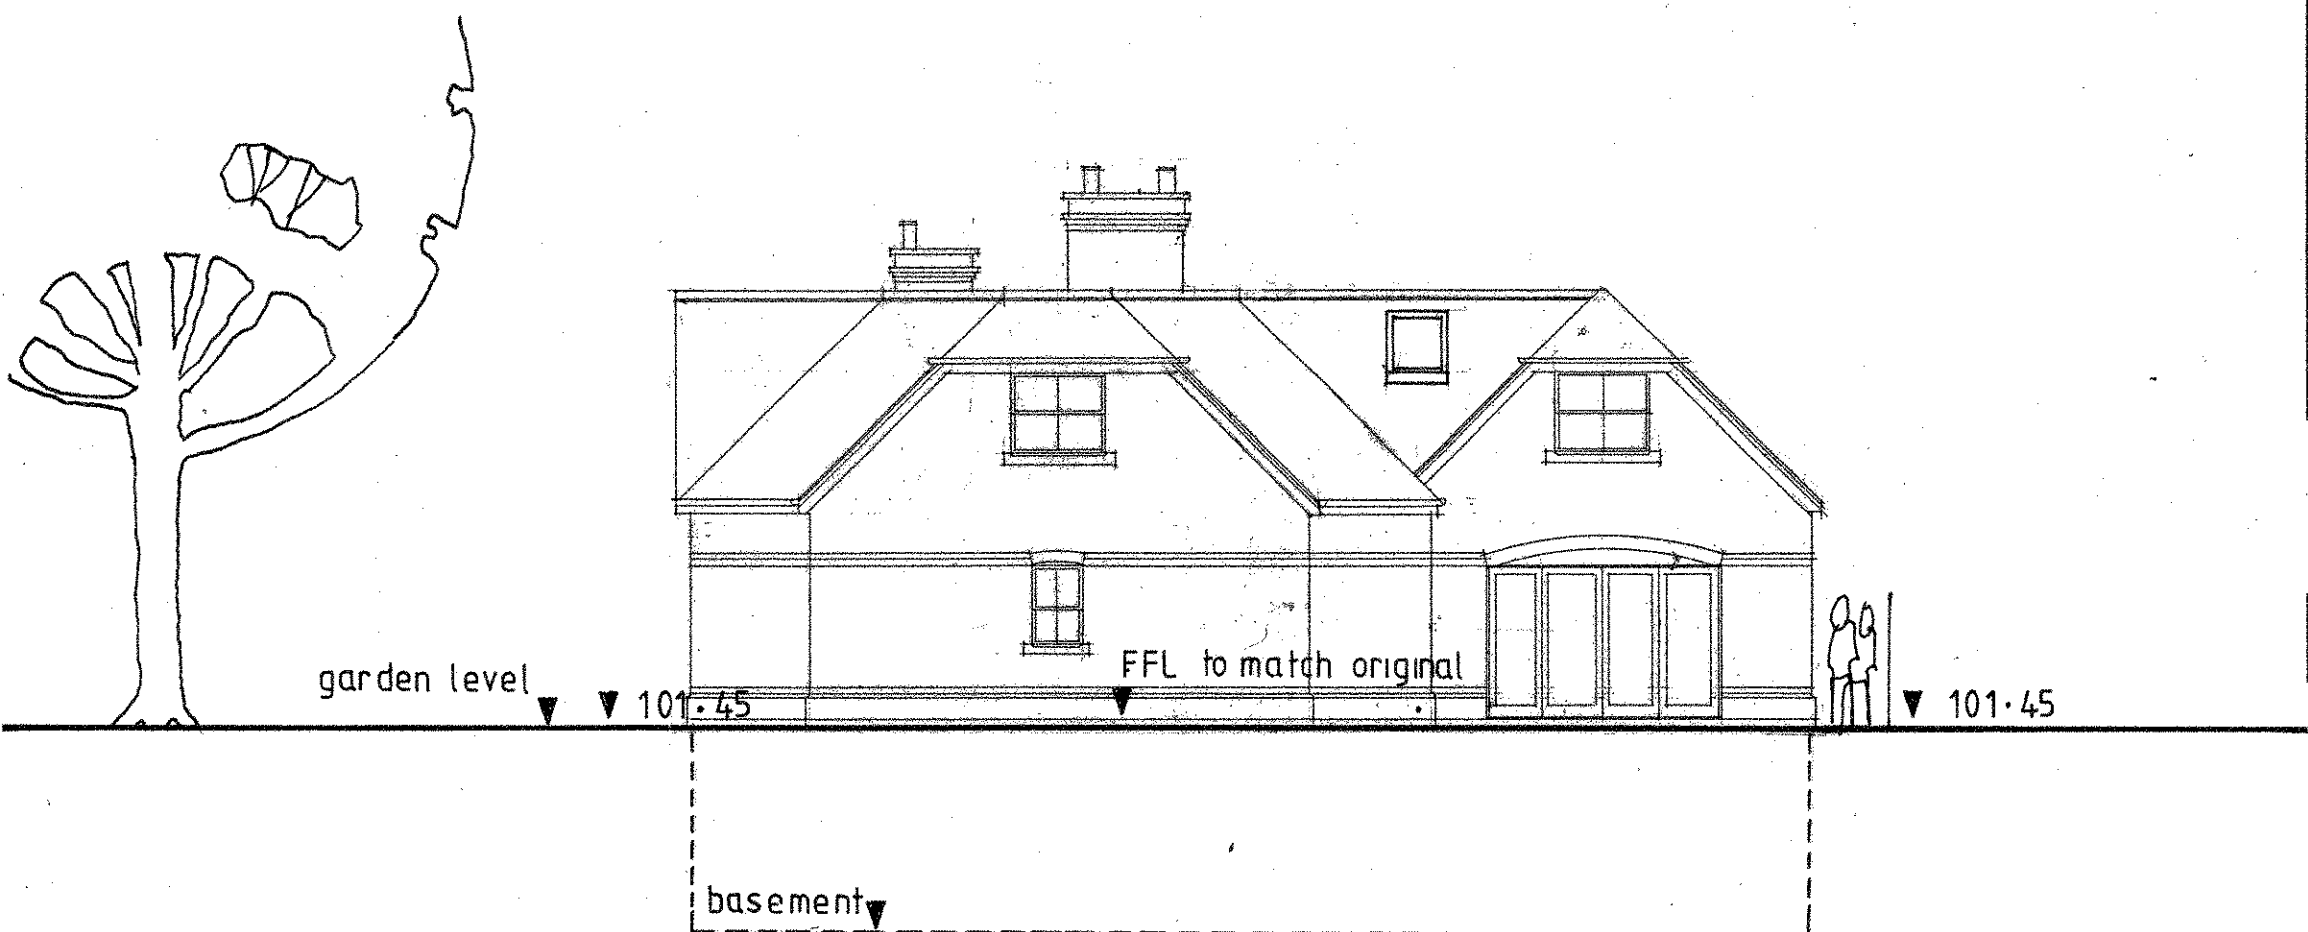

REAR ELEVATION 1:100

Project	THE LODGE NORTH COURT THE RIDGES FINCHAMPSTEAD
Client	REBECCA STEAD
Drawing	

SITE SECTIONS AND ELEVATIONS

Scale	1:100	Date	10/2015
-------	-------	------	---------



The Edwards Irish Partnership LLP
Architects & Surveyors
Suite 8, Market House, 19-21 Market Place, Wokingham, Berks. RG40 1AP
Tel: 0118-989-4403 Fax: 0118-989-4383
E-mail: email@edwardsirish.com

Job RSE	Dwg. 09
---------	---------

This page is intentionally left blank