

DO NOT SCALE

existing double yellow lines to become single yellow lines operating Mon - Fri between 8:30-9:30am and 2:45-3:45pm


existing zig-zag markings to remain

existing double yellow lines

Proposed additional double yellow lines

existing double yellow lines

Proposed additional double yellow lines

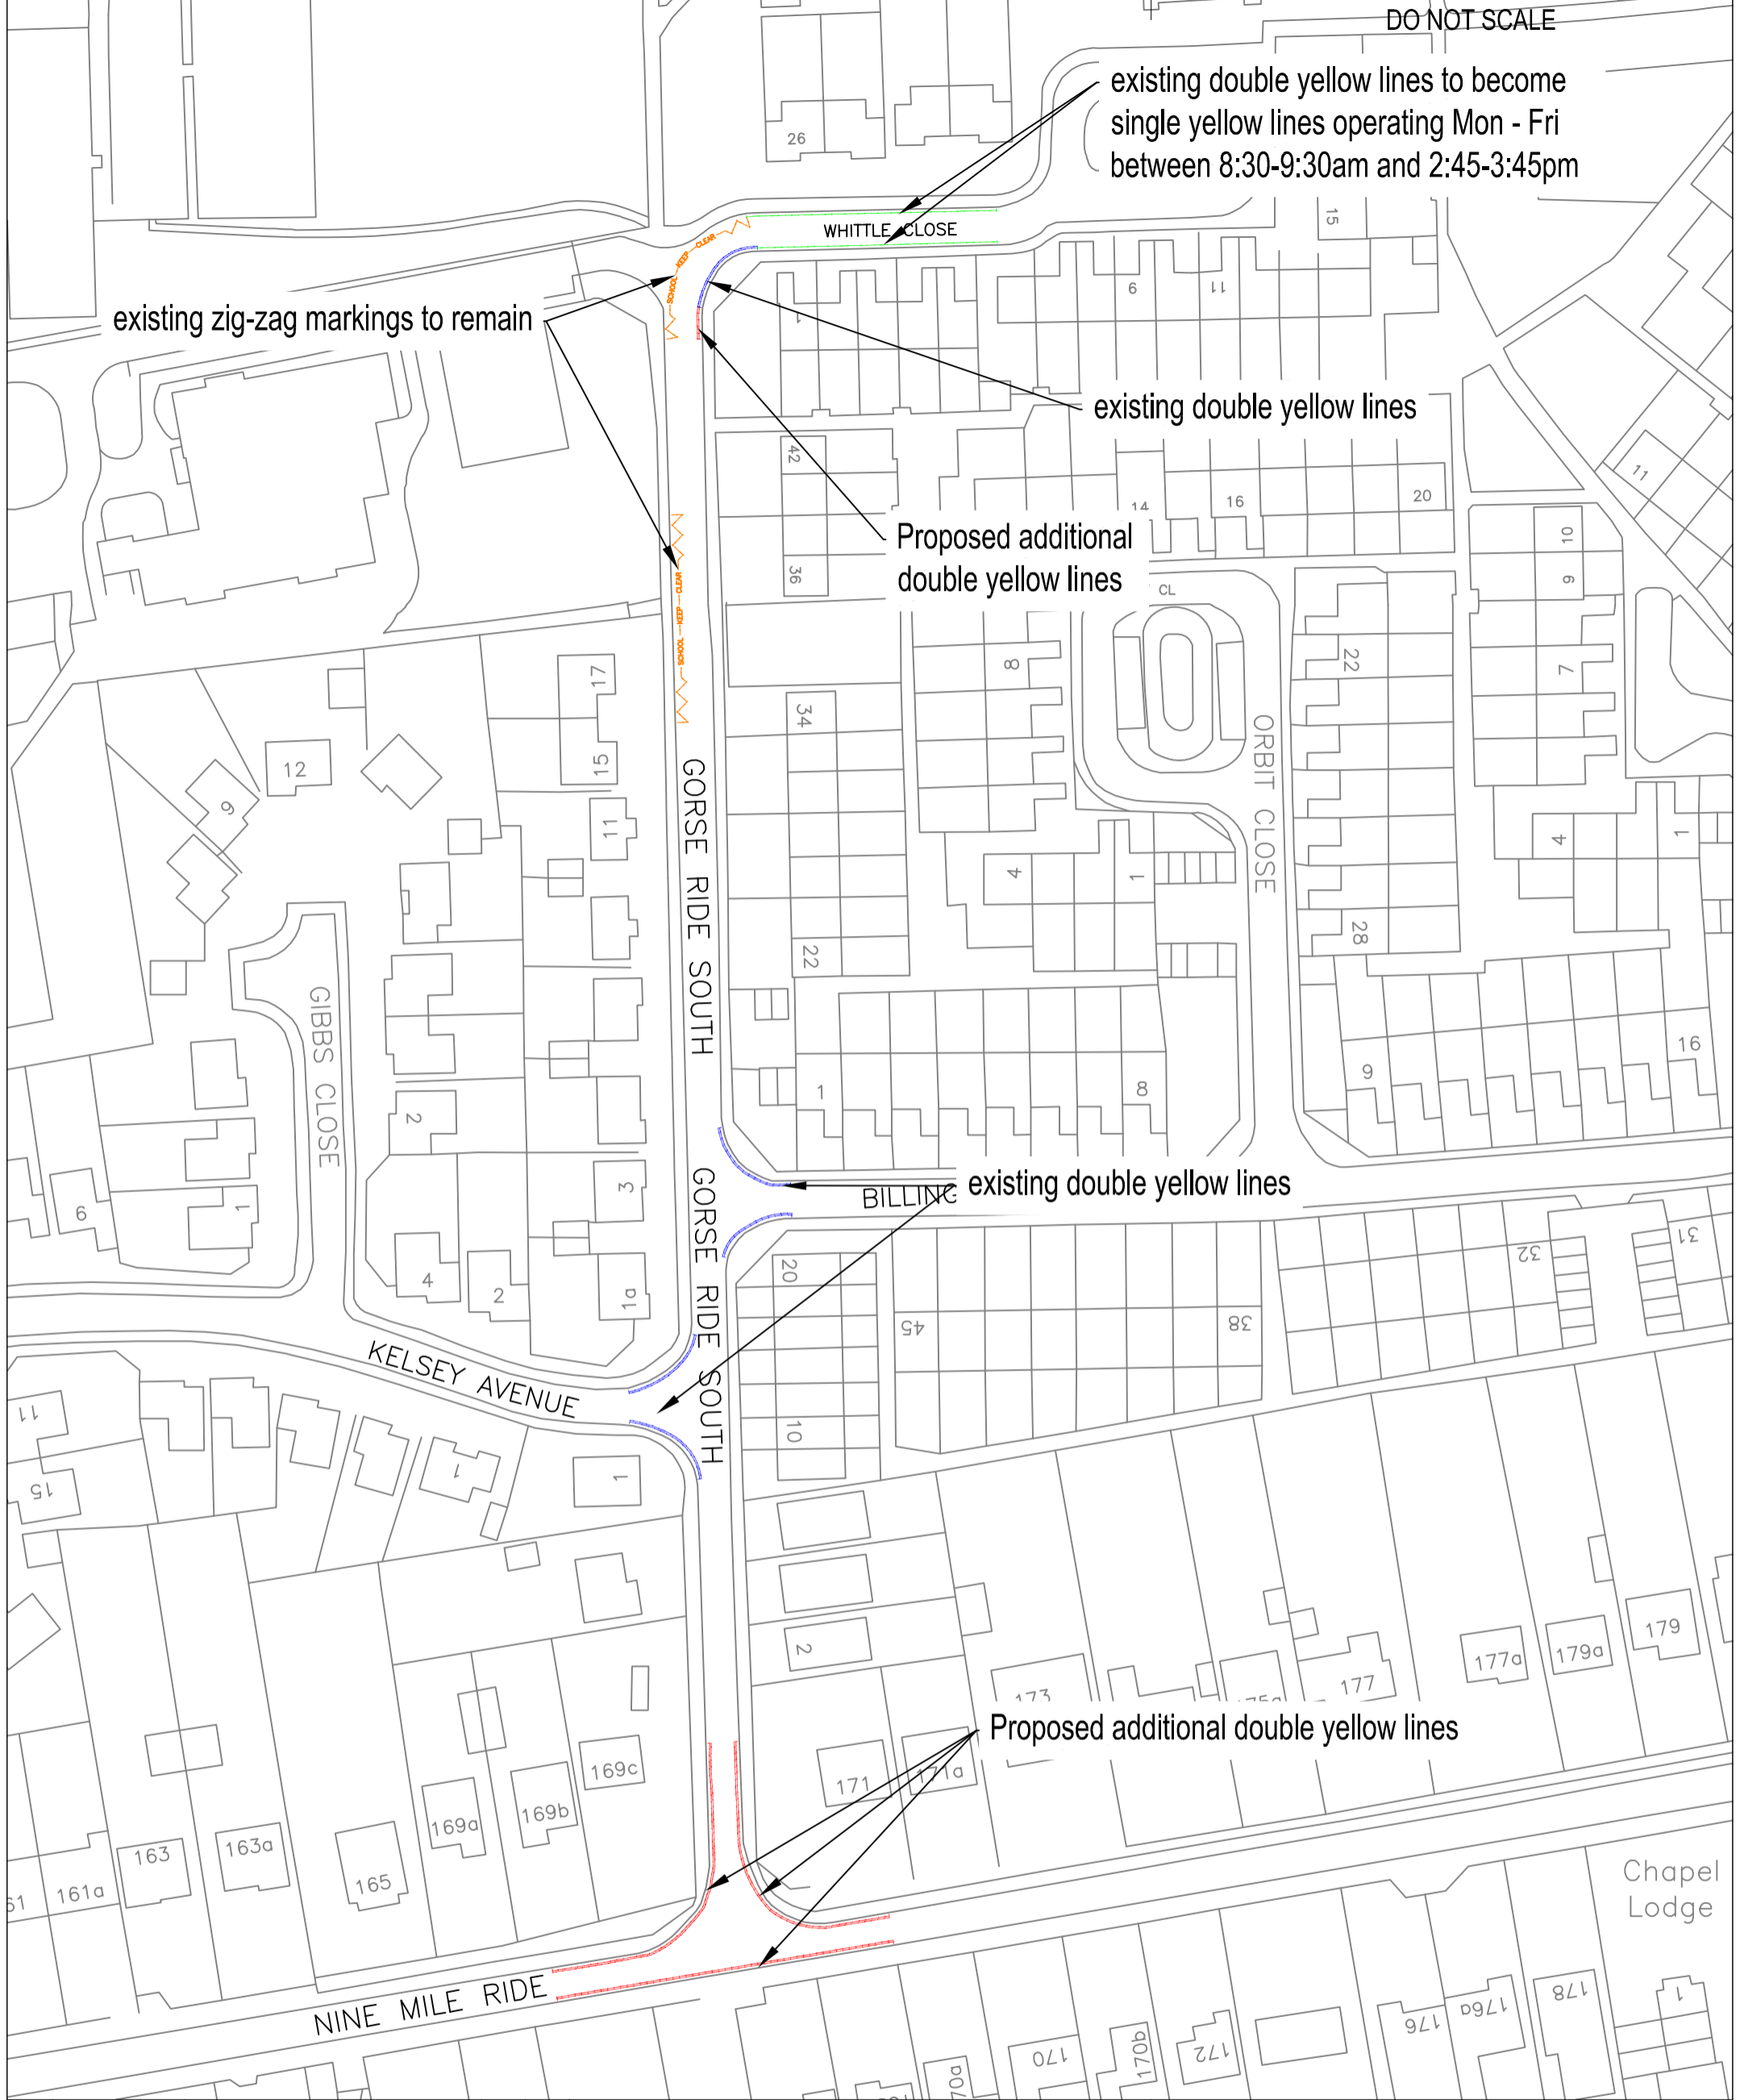

B	July 2015	JLB	Changes to Whittle Close restrictions		
A	May 2015	JLB	First Issue		
REV	DATE	BY	DESCRIPTION	CHK	APD
CAD FILE:		DESIGN-DRAWN:		DATE:	
GORSE RIDE SOUTH		JLB		May 2015	
DRAWING STATUS:					



**WOKINGHAM
BOROUGH COUNCIL**

Shute End, Wokingham, Berkshire RG40 1BN
Tel: (0118) 974 6000 Web: www.wokingham.gov.uk

CLIENT:

PROJECT: Proposed Parking Restrictions Gorse Ride South, Finchampstead		
TITLE: General Layout of Parking Restriction Amendments		
SCALE @ A3: NTS	CHECKED:	APPROVED:
PROJECT No:	DRAWING No: 5049-2074	REV: B

This page is intentionally left blank