


Rev	Date	By	Amendments
A	23/03/22	AO	Client updates
B	23/03/22	AO	Client updates
C	23/03/22	AO	Client updates
D	23/03/22	AO	Client updates
E	23/03/22	AO	Client updates
F	23/03/22	AO	Client updates - additional CCTV points added

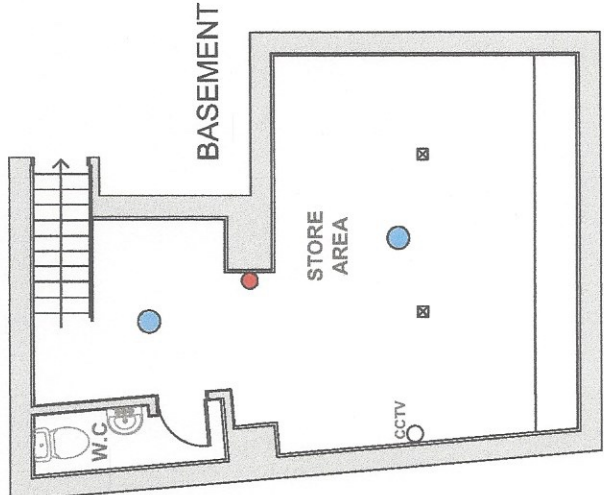

Andrews Eades
Chartered Surveyors
Building Surveying • Quantity Surveying • Architectural Design
30 Cornmarket, Thame, Oxon, OX8 2BL
Telephone: 01844 281222 Fax: 01844 281180
Web: www.andrews-eades.co.uk

Client: MR N HART


Job Title: 69-71 HIGH STREET WARGRAVE READING RG10 8BU

Drawing Title: COFFEE SHOP LICENSING PLAN


Scale: 1:100 @ A4
Date: 23/03/22
Drawing No: 19-1065-08
Rev: LP-1
Sheet: F

GROUND FLOOR


SCALE 1:100 @ A4

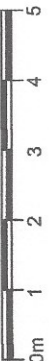


- LEGEND**
- OWNERSHIP BOUNDARY
 - ALCOHOL CONSUMPTION
 - BAR, SERVERY & OFFSALES DISPLAY & PAYPOINT
 - CCTV CAMERA
 - FIRE EXTINGUISHERS
 - EMERGENCY LIGHTS
 - EMERGENCY DOWNLIGHTS

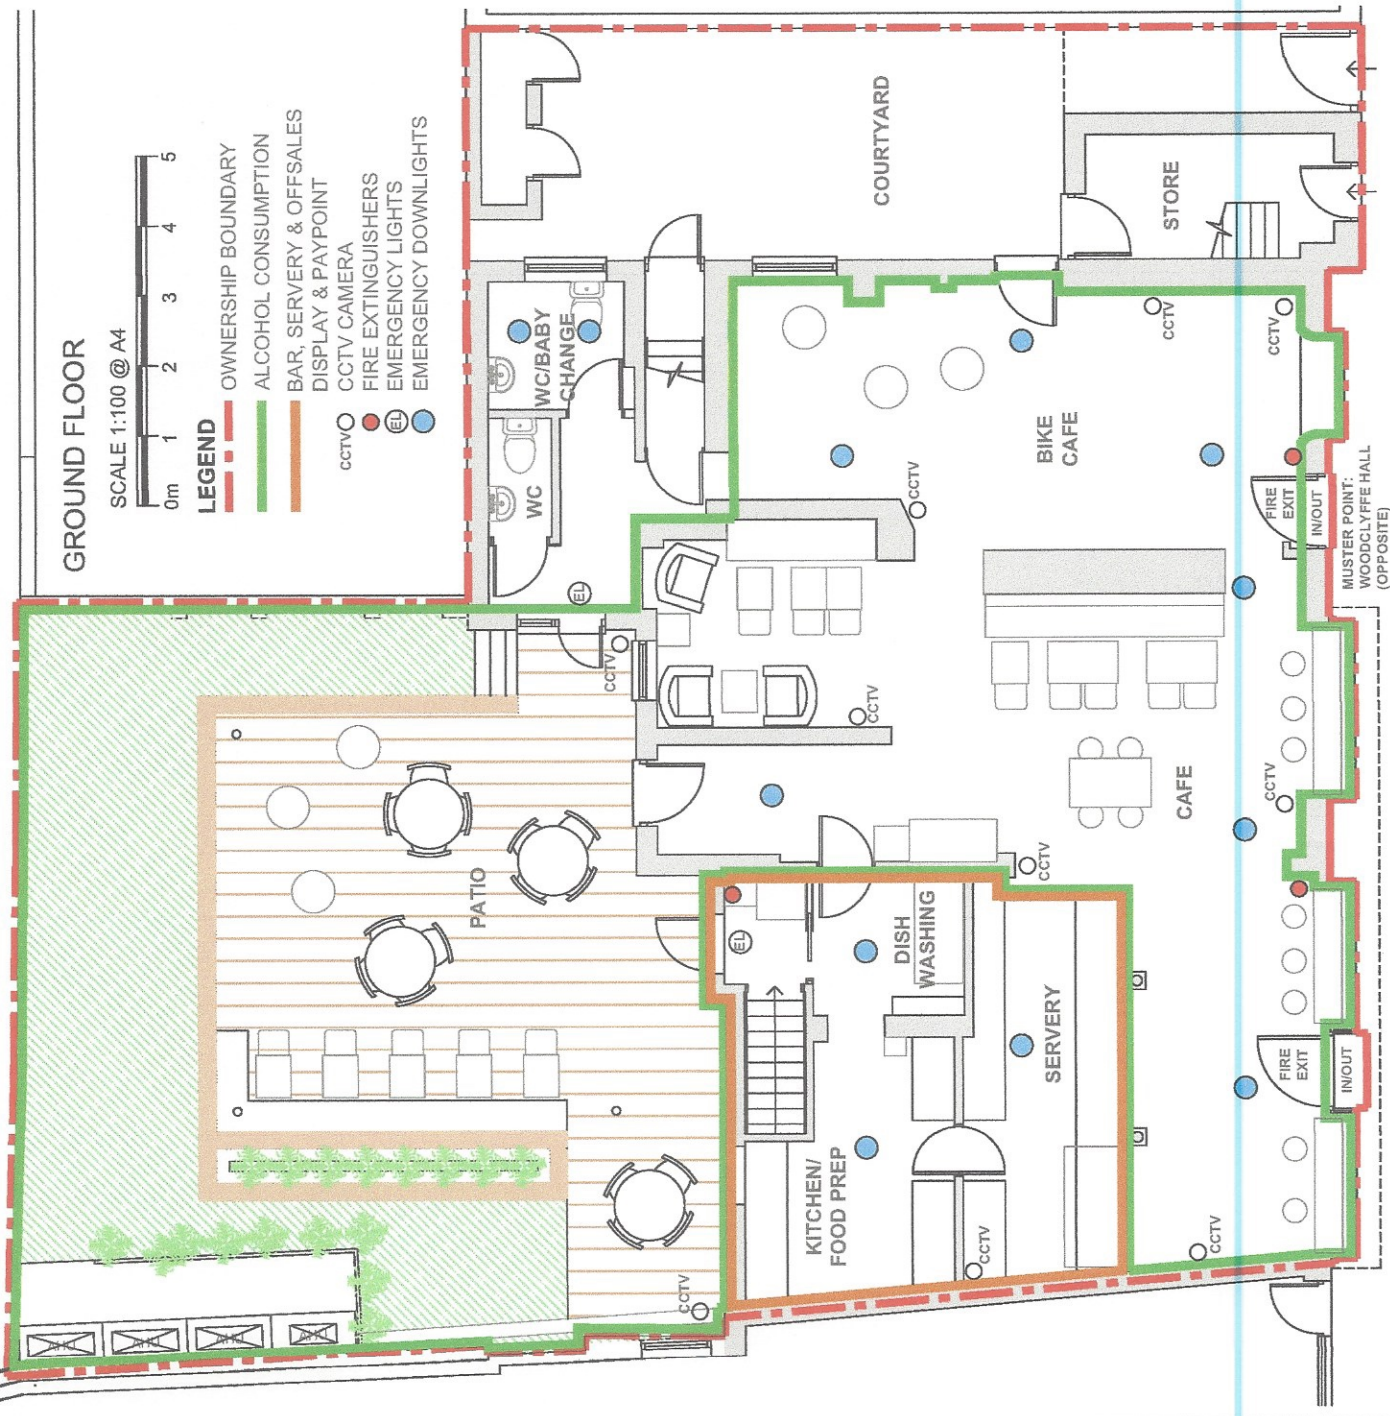

By Ref: P/19-1065-08
This plan is not to be used for any purpose other than that for which it was prepared. It is not to be relied upon for any other purpose. Any use of this plan for any other purpose is at the user's risk.

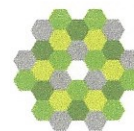

© Crown copyright and database rights 2015 Ordnance Survey 100026316. You are not permitted to copy, sub-license, distribute or sell any of this data to third parties in any form.

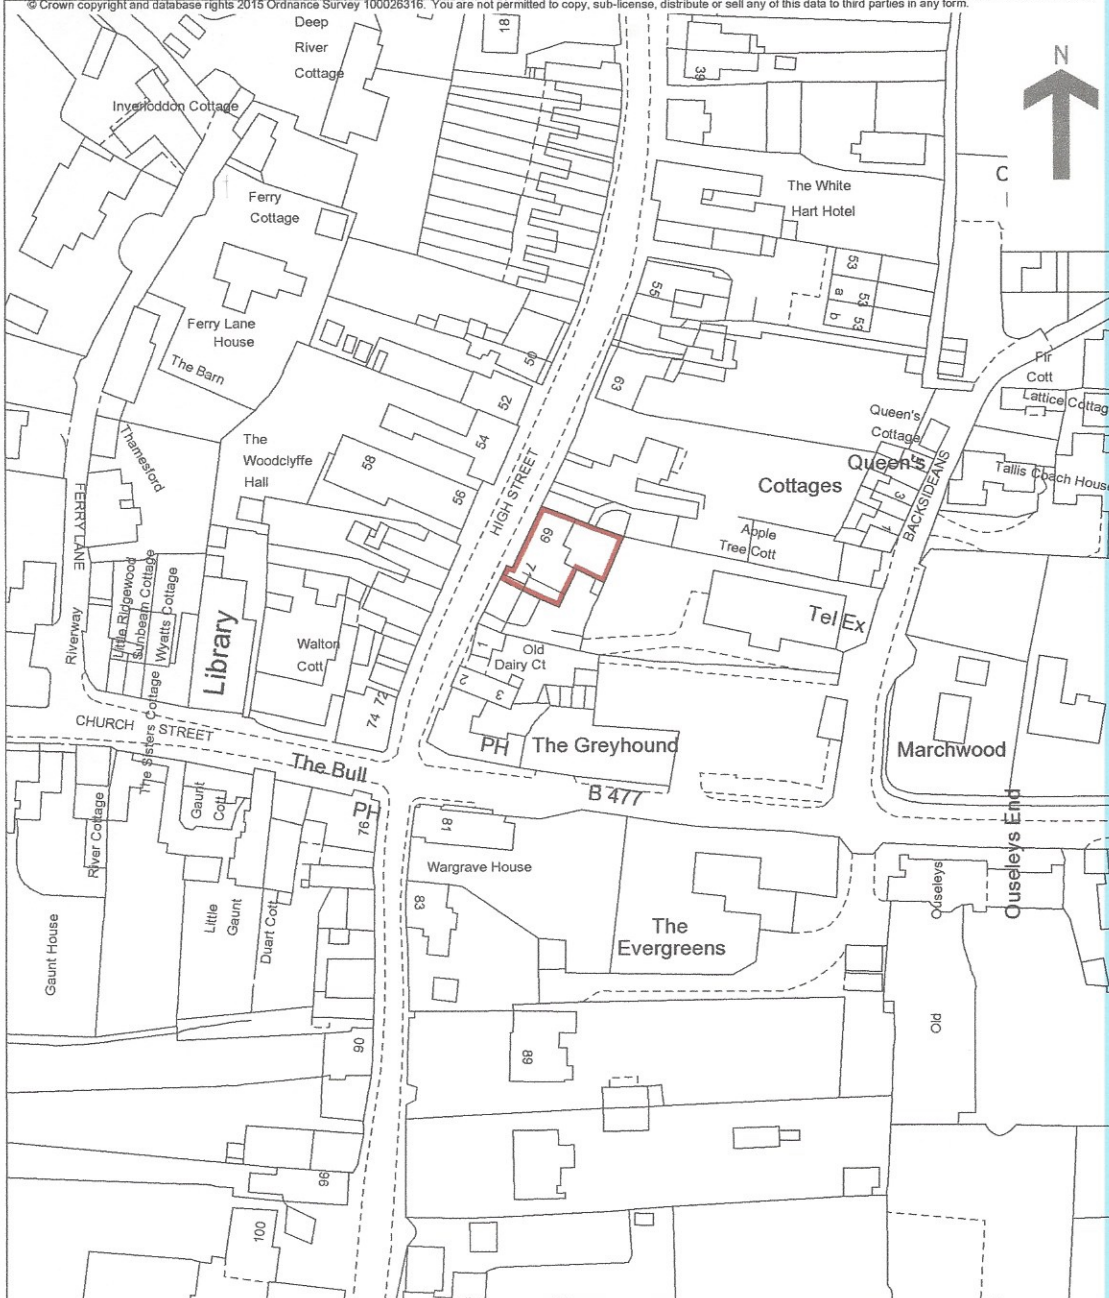

This is a copy of the title plan on 27 JUL 2018 at 12:50:09. This copy does not take account of any application made after that time even if still pending in HM Land Registry when this copy was issued.

This copy is not an 'Official Copy' of the title plan. An official copy of the title plan is admissible in evidence in a court to the same extent as the original. A person is entitled to be indemnified by the registrar if he or she suffers loss by reason of a mistake in an official copy. If you want to obtain an official copy, the HM Land Registry web site explains how to do this.

HM Land Registry endeavours to maintain high quality and scale accuracy of title plan images. The quality and accuracy of any print will depend on your printer, your computer and its print settings. This title plan shows the general position, not the exact line, of the boundaries. It may be subject to distortions in scale. Measurements scaled from this plan may not match measurements between the same points on the ground.

This title is dealt with by HM Land Registry, Gloucester Office.