
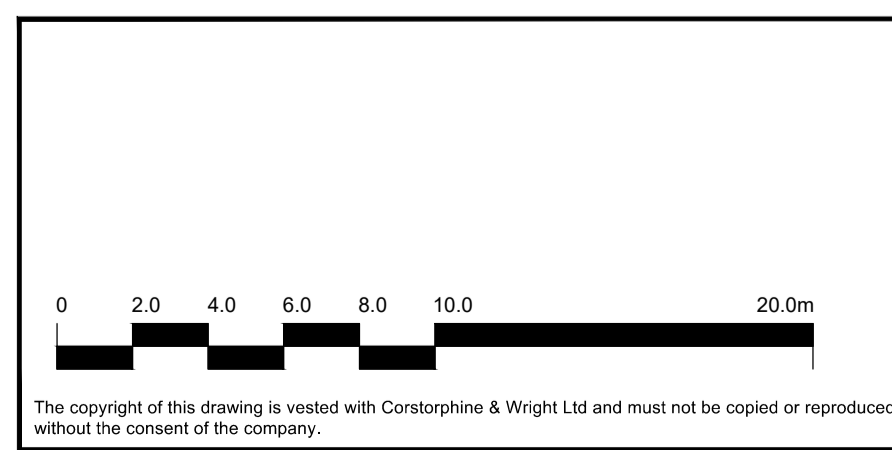
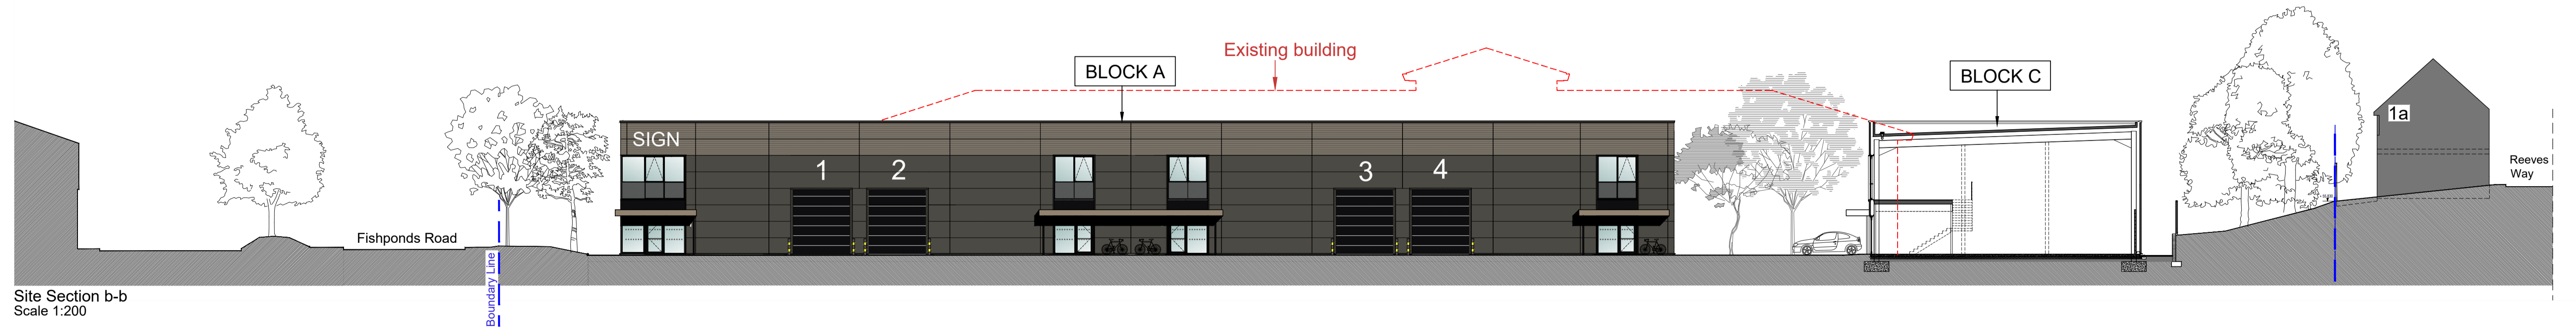
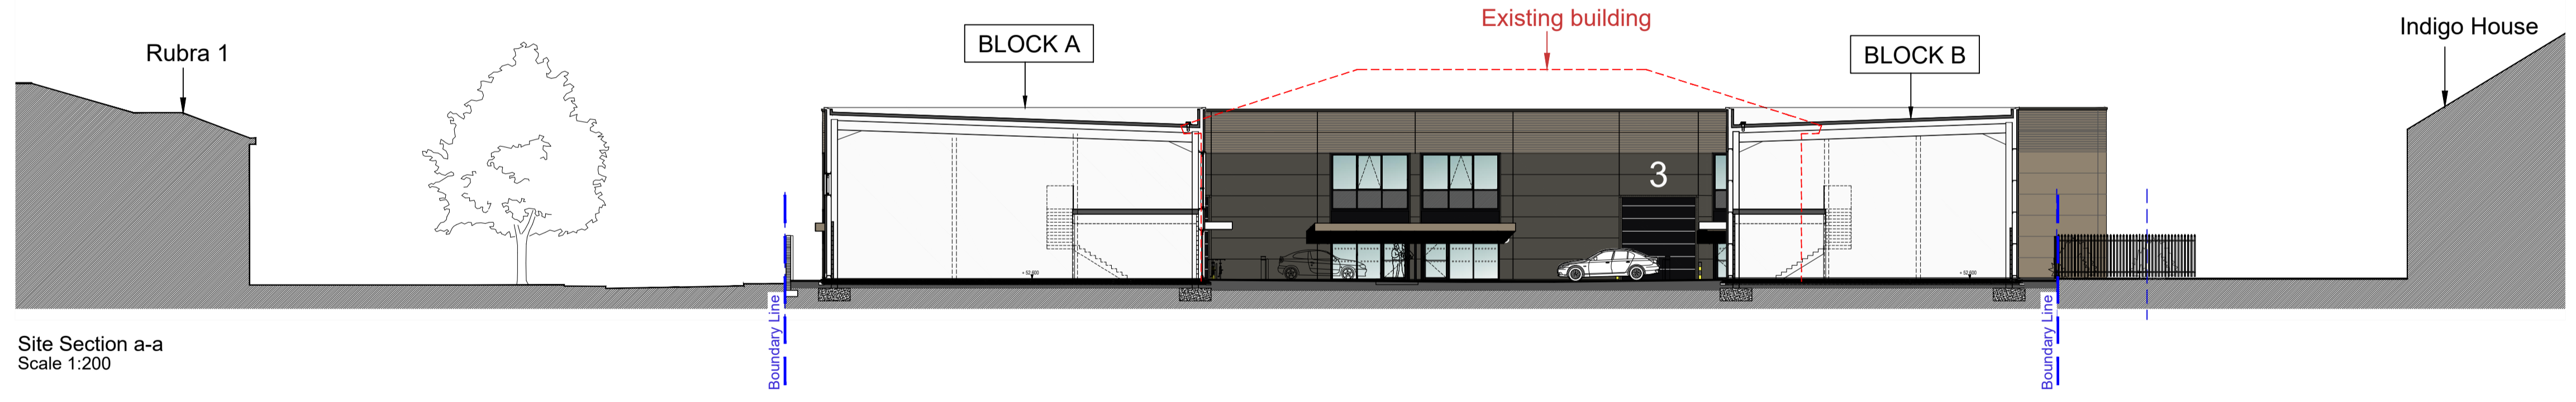


37

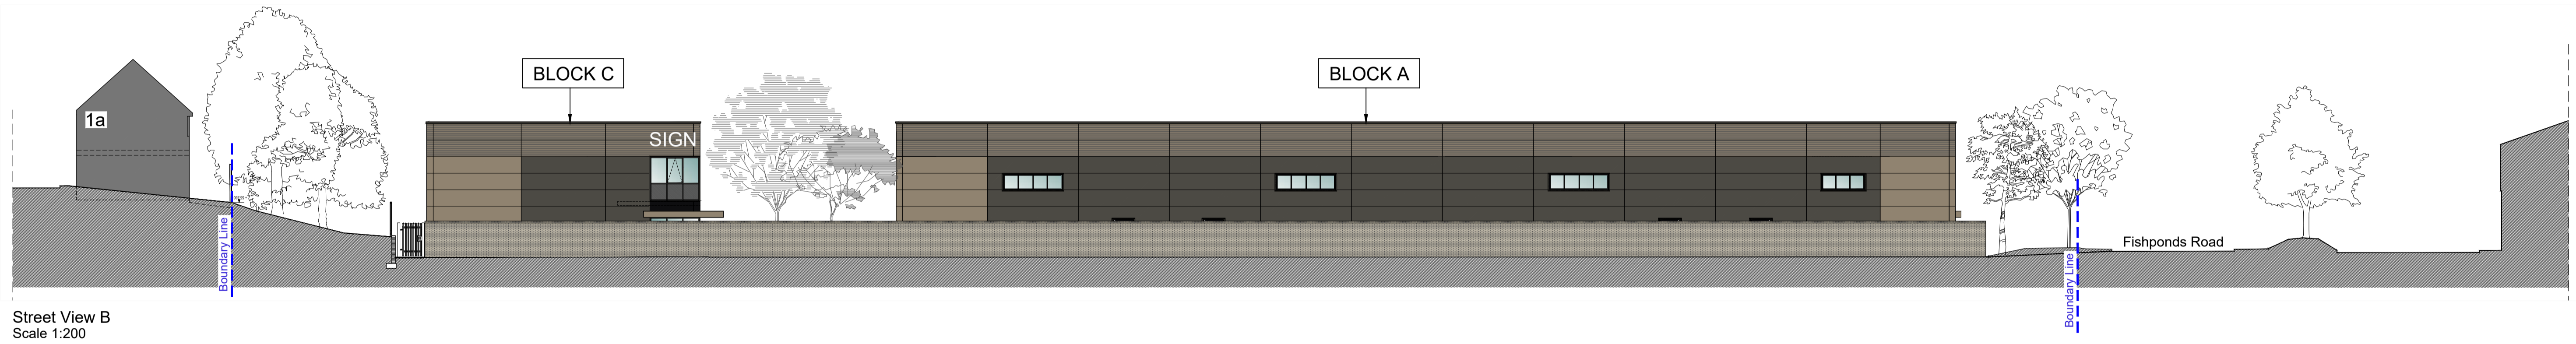

P-02	Elevations updated to new car park layout	19.08.2022	ASG	PH
P-01	Scale Bar revised	11.05.2022	ASG	PT
Rev.	Description	Date	Drw.	Chk.

Client		Nigra Centre Ltd	
Project		Nigra House Mulberry Business Park, Wokingham	
Drawing Title		Street Views & Site Sections	
Drawing Status		PLANNING	

**Corstorphine & Wright**

Warwick Studio  
Brook Hall, Brook Street, Warwick, CV34 4BL  
01926 658 444  
corstorphine-wright.com

Drawing No.	21821-0306	Revision	P-02
Drawn	ASG	Checked	PT
Paper Size	A1	Scale	1:200
Date	28.04.2022		

This page is intentionally left blank