




GA Elevation - Front (North-East)
Scale 1:100

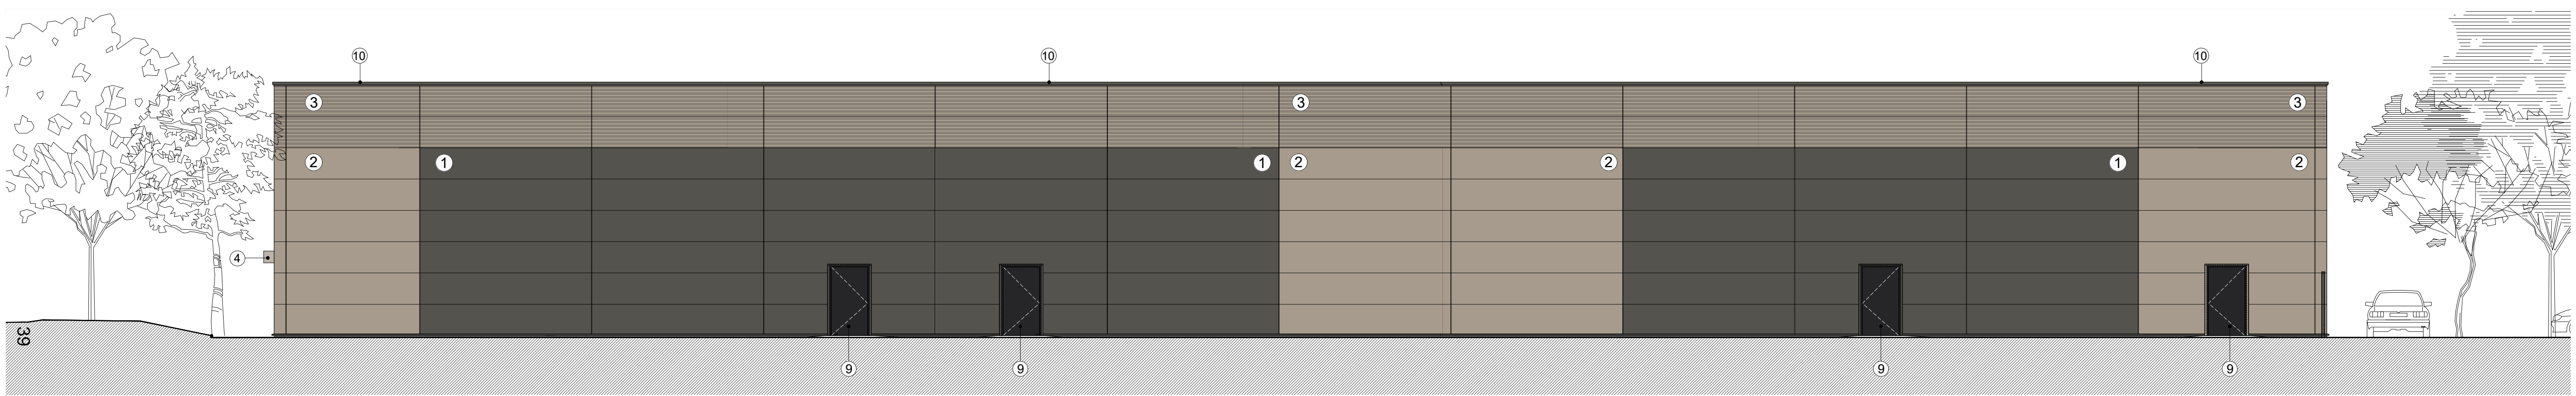

GA Elevation - Rear (South-West)
Scale 1:100

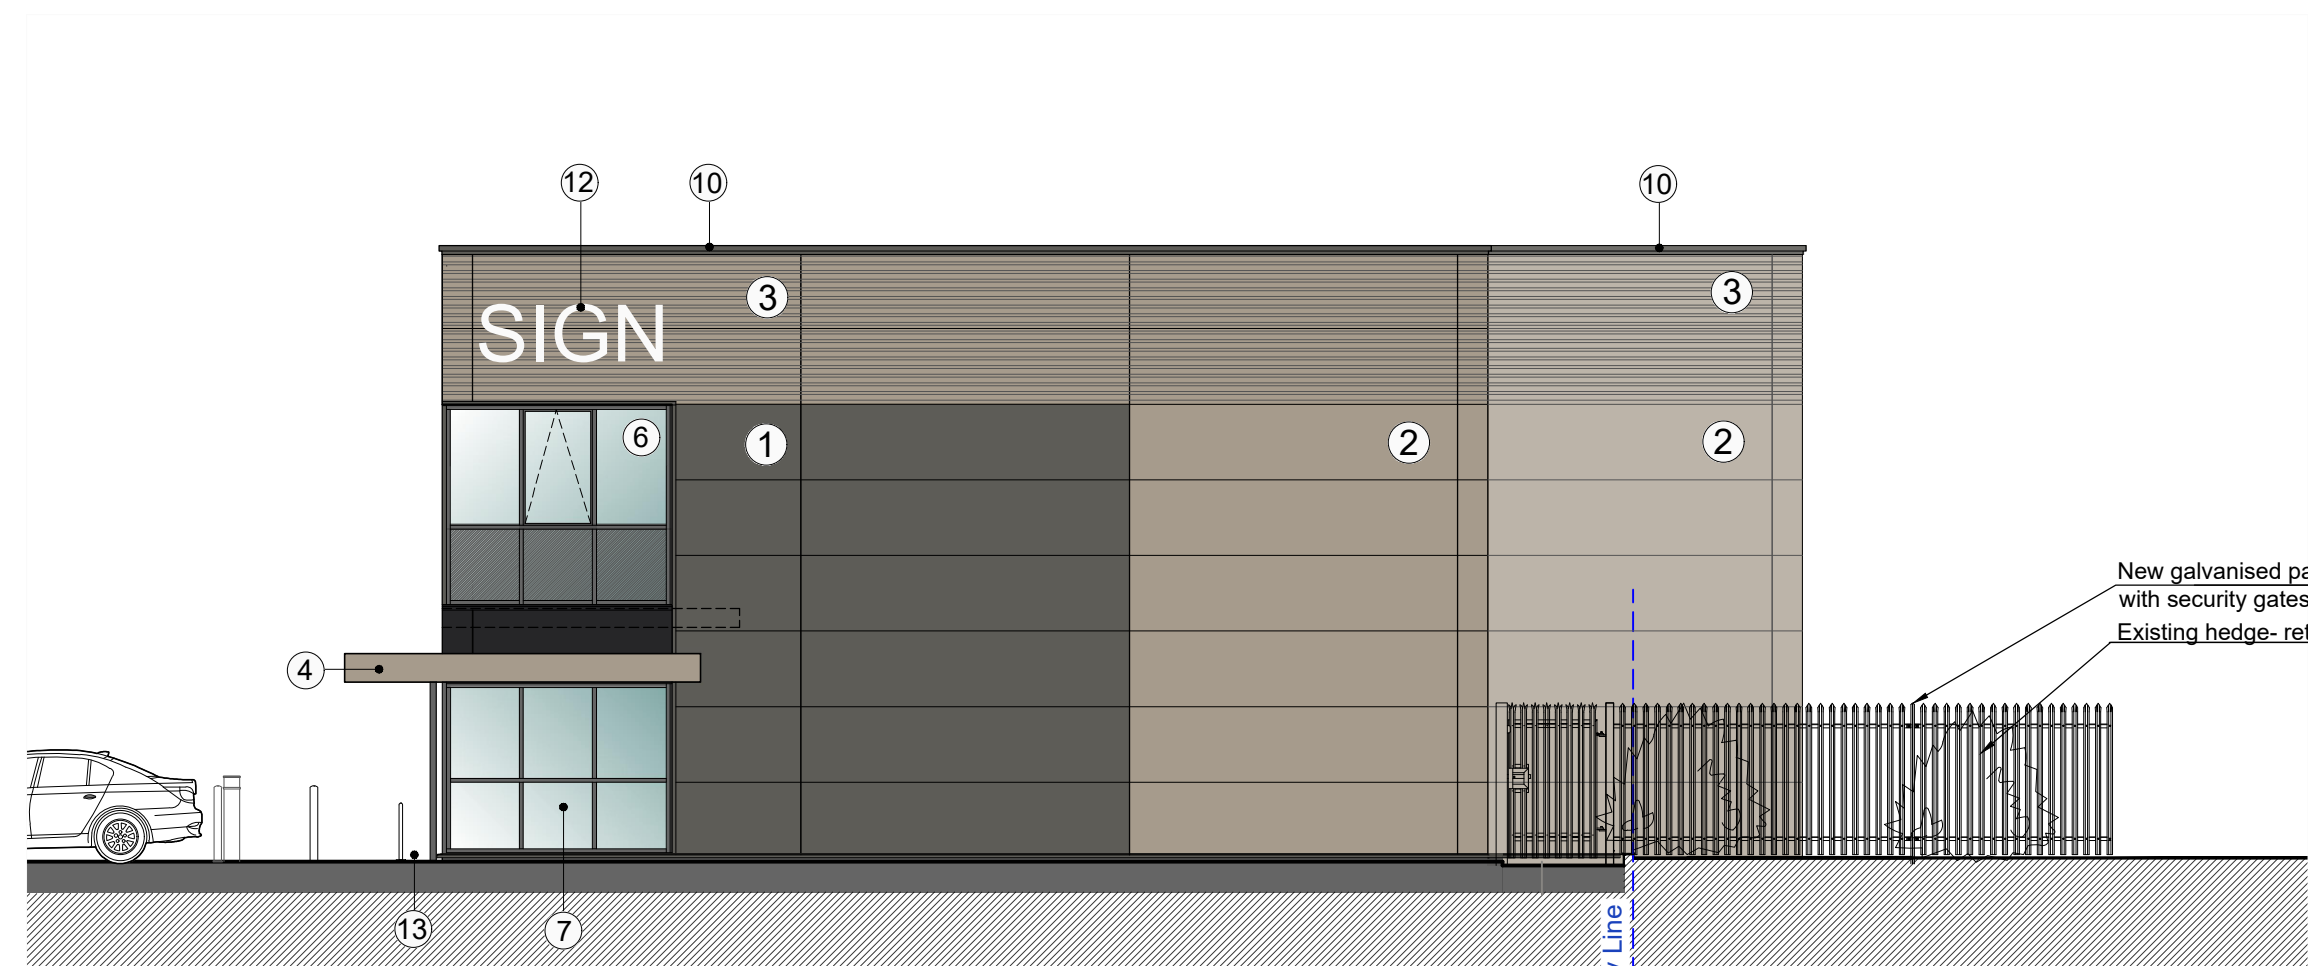

GA Elevation - Side (North-West)
Scale 1:100

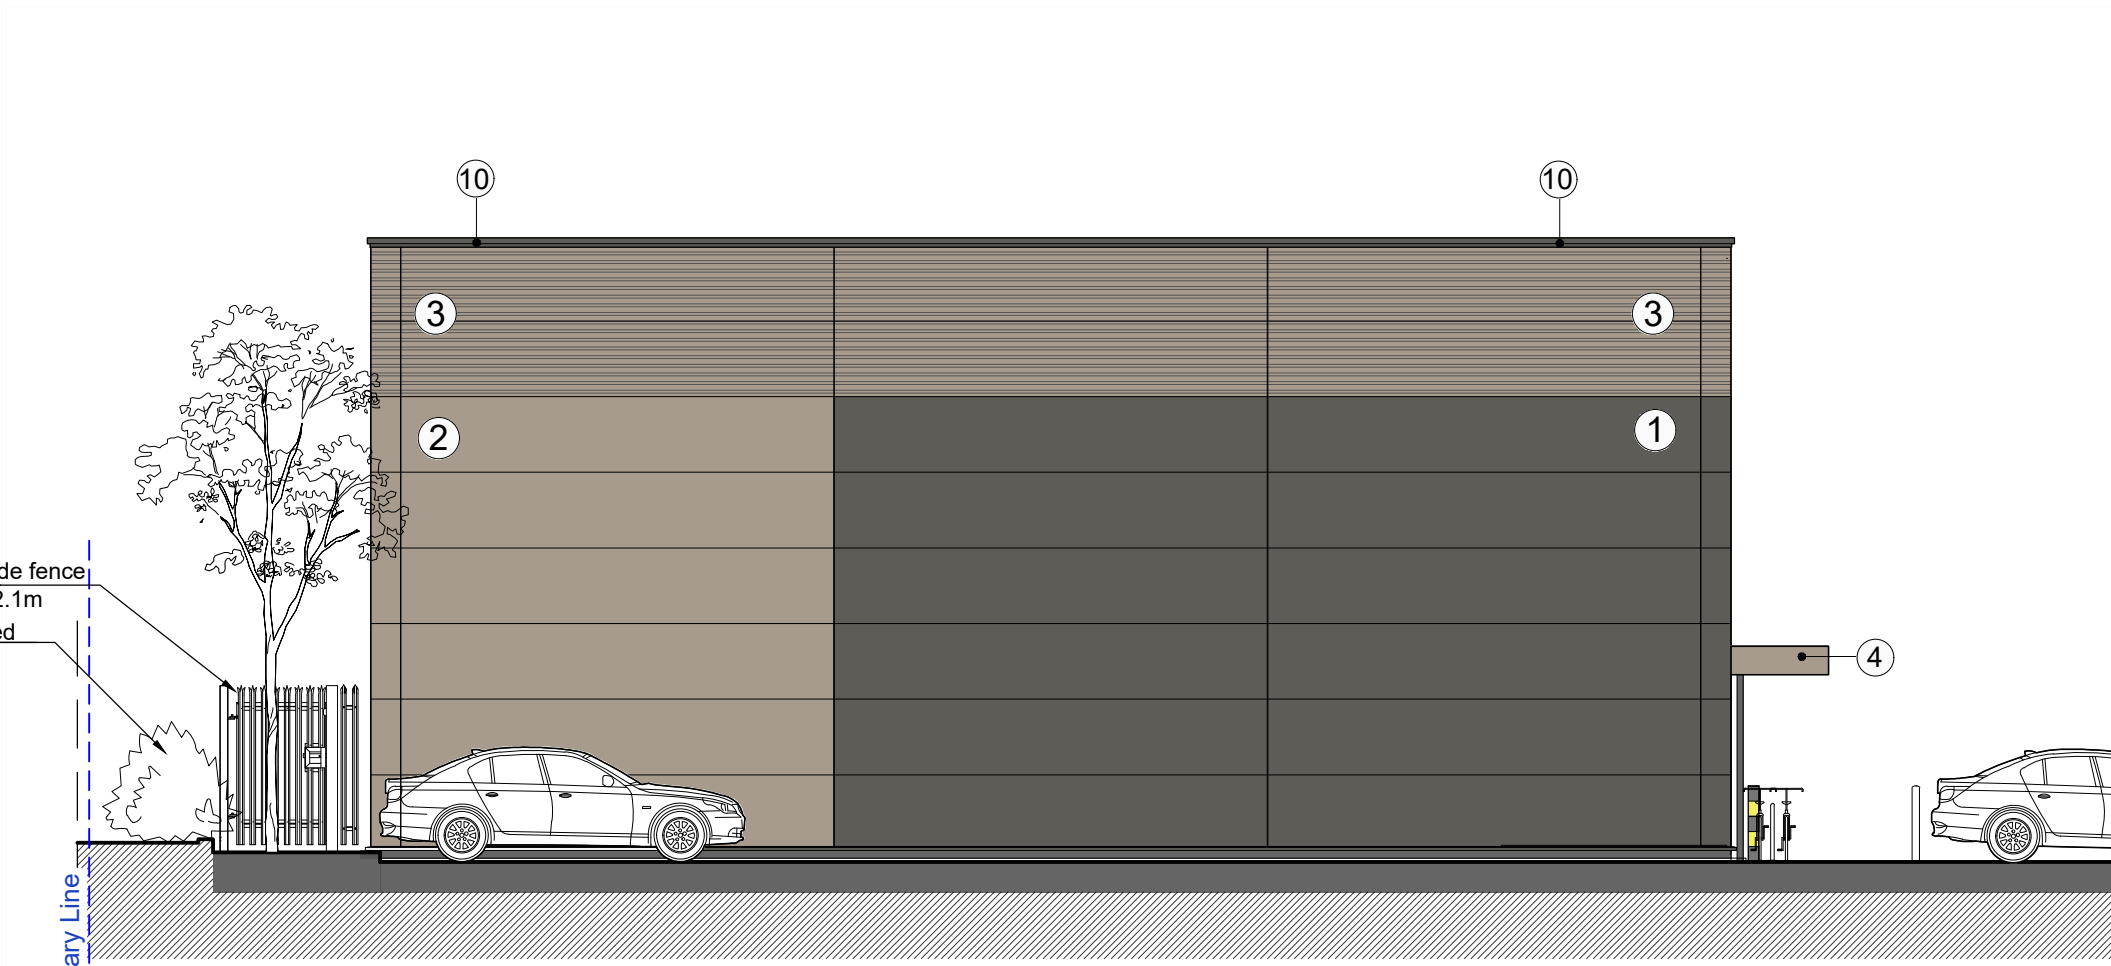

GA Elevation - Side (South-East)
Scale 1:100

- 1

Horizontally laid KINGSPAN KS1000MM (Mini-Micro) panels (or similar approved)
Colour: Spectrum - Umber Grey RAL7022
- 2

Horizontally laid KINGSPAN KS1000MM (Mini-Micro) panels (or similar approved)
Colour: Kingspan Spectrum Metallic- Beigestone RAL1035
- 3

Trapezoidal composite wall panel
KINGSPAN QuadCore™ KS1000RW (or similar approved)
Colour: Kingspan Spectrum Metallic- Beigestone RAL1035
- 4

Pressed metal feature canopy
Powder coated- RAL 1035
- 5

Insulated sectional loading door
colour RAL 9005
- 6

Double glazed aluminum window system with openable windows where indicated (PPC frames- RAL 9005)
- 7

Double glazed aluminum window system with entrance door and side screen (PPC frames- RAL 9005)
- 8

High level double glazed windows (PPC frames- RAL 9005)
- 9

External steel doorset, factory finished colour RAL 9005.
- 10

Parapet wall flashing- PPC aluminium - RAL 7022
- 11

Individual non-illuminated white acrylic numerals
- 12

Signage indicative. Signage details- subject to separate application.
- 13

Bicycle single floor rack.
- 14

Service Yard hazard band bollards



This page is intentionally left blank