



1 Existing Street Elevation 1
1:200



2 Proposed Street Elevation 1
1:200

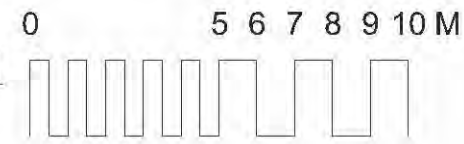

Elevation Location Key

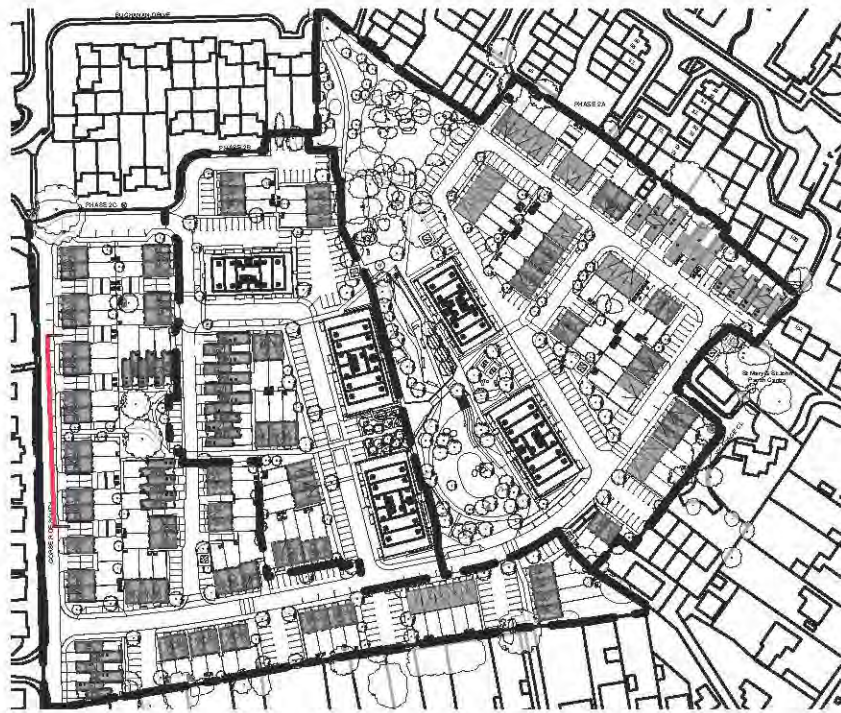

Chartered Architects
Chartered Building Surveyors
Interior Designers
CDM Services

Glentworth Court, Lime Kiln Close
Stoke Gifford, Bristol BS34 8SR
+44 (0)117 931 2062
www.kendallkingscott.co.uk

Client: Gorse Ride
Wates/Wokingham Borough Council

Scale: 1:200
Paper Size: ISO A2
Filename: 220123 - Street Elevations 1-4 .vwx

© Copyright Do not scale this drawing

P01 12/07/2022 planning issue

Rev Date By App Note

Drawing Title: Street Elevations 1

Project Number: 220123-SE-2201

Drawing Number: P01

Date: 12/07/2022


Drawn: MP

Checked: LP

Project Status: PLANNING

Check all dimensions and levels on site


Only to be used on the site for which designed. The electronic transmission of design information is not a substitute for a physical drawing. The user is advised that the user is not to be held responsible for any errors or omissions in the design information. The user is advised that the user is not to be held responsible for any errors or omissions in the design information.

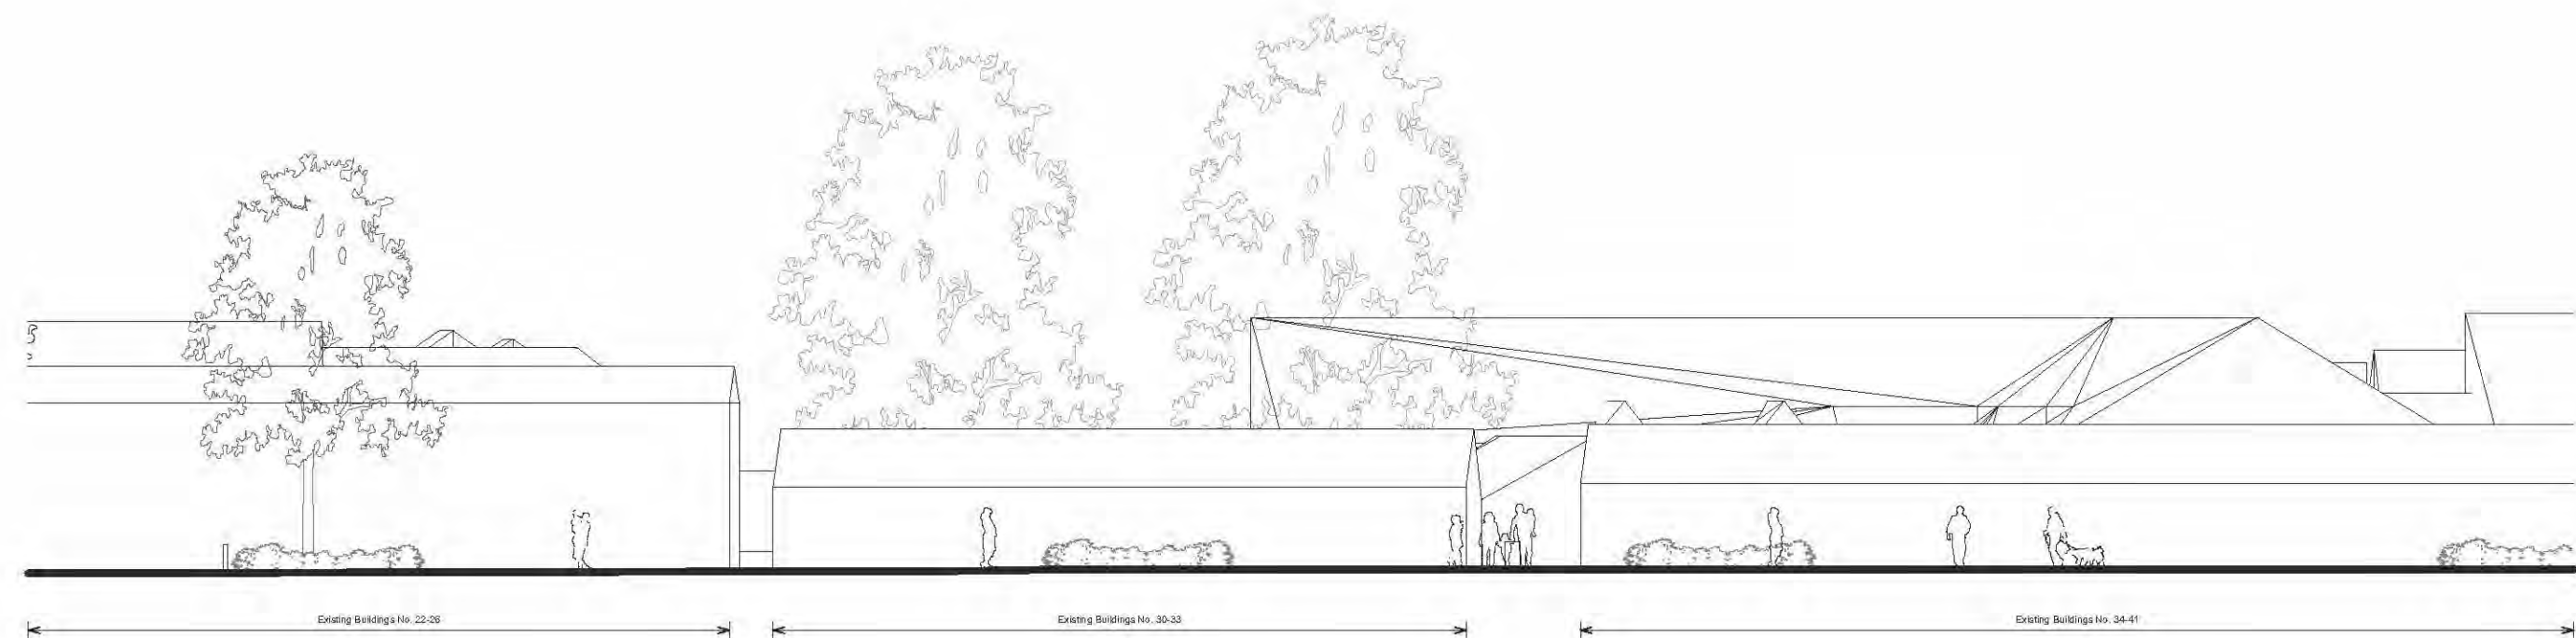


1 Existing Street Elevation 2
1:200



2 Proposed Street Elevation 2
1:200

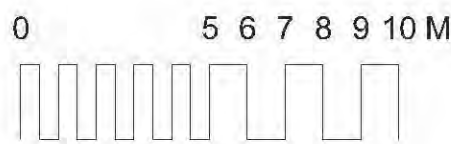

Elevation Location Key

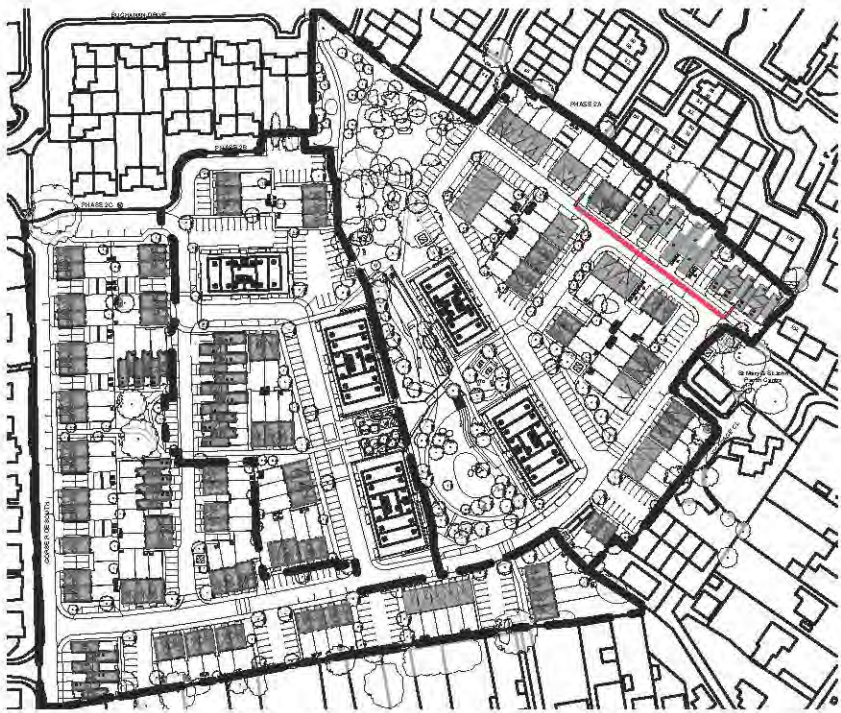

Chartered Architects
Chartered Building Surveyors
Interior Designers
CDM Services

Glentworth Court, Lime Kiln Close
Stoke Gifford, Bristol BS34 8SR
+44 (0)117 931 2062
www.kendallkingscott.co.uk

Project
Client
Wates/Wokingham Borough Council


Scale
1:200

File Name
220123 - Street Elevations 1-4 .vwx

Do not scale this drawing

P01		12/07/2022		planning issue	
Rev		Date		By Ap Note	
Drawing Title					
Street Elevations 2					
Project Number		Drawing Number		Revision	
220123-SE-2202				P01	
Date		Drawn		Checked	
12/07/2022		MP		LP	
				PLANNING	
Check all dimensions and levels on site					


Only to be used on the site for which designed. The electronic transmission of design information is accepted in this drawing is printed out and kept as the User's only copy. Kendall Kingscott Ltd. will have no liability for any errors or inaccuracies arising from the use of this drawing. The production of a printed or electronic version of this drawing is the responsibility of the User. Kendall Kingscott Ltd. shall have no responsibility for errors or inaccuracies arising from the use of this drawing.

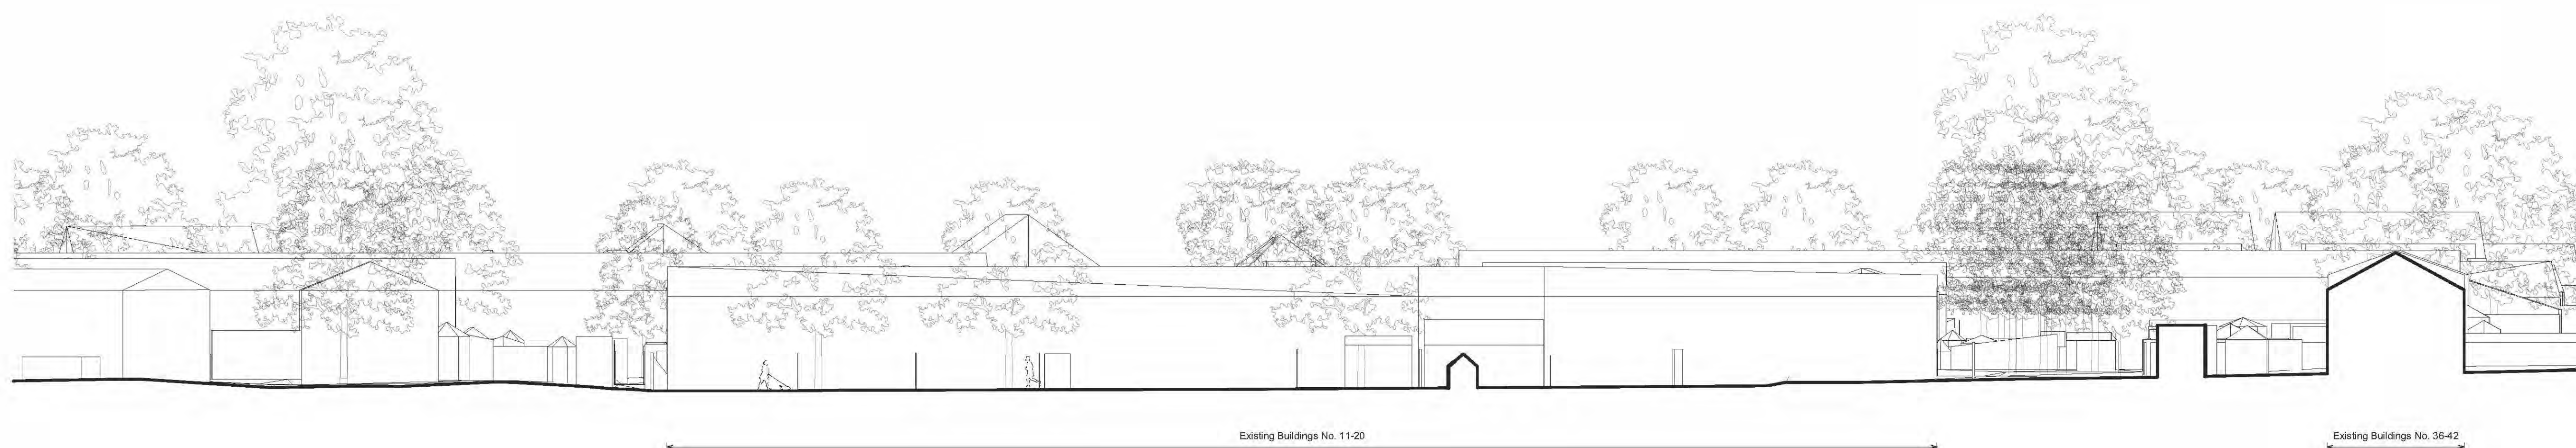


1	Existing Street Elevation 3 1:200
---	--------------------------------------



2	Proposed Street Elevation 3 1:200
---	--------------------------------------

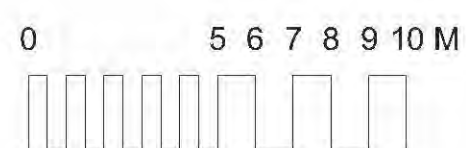

Elevation Location Key

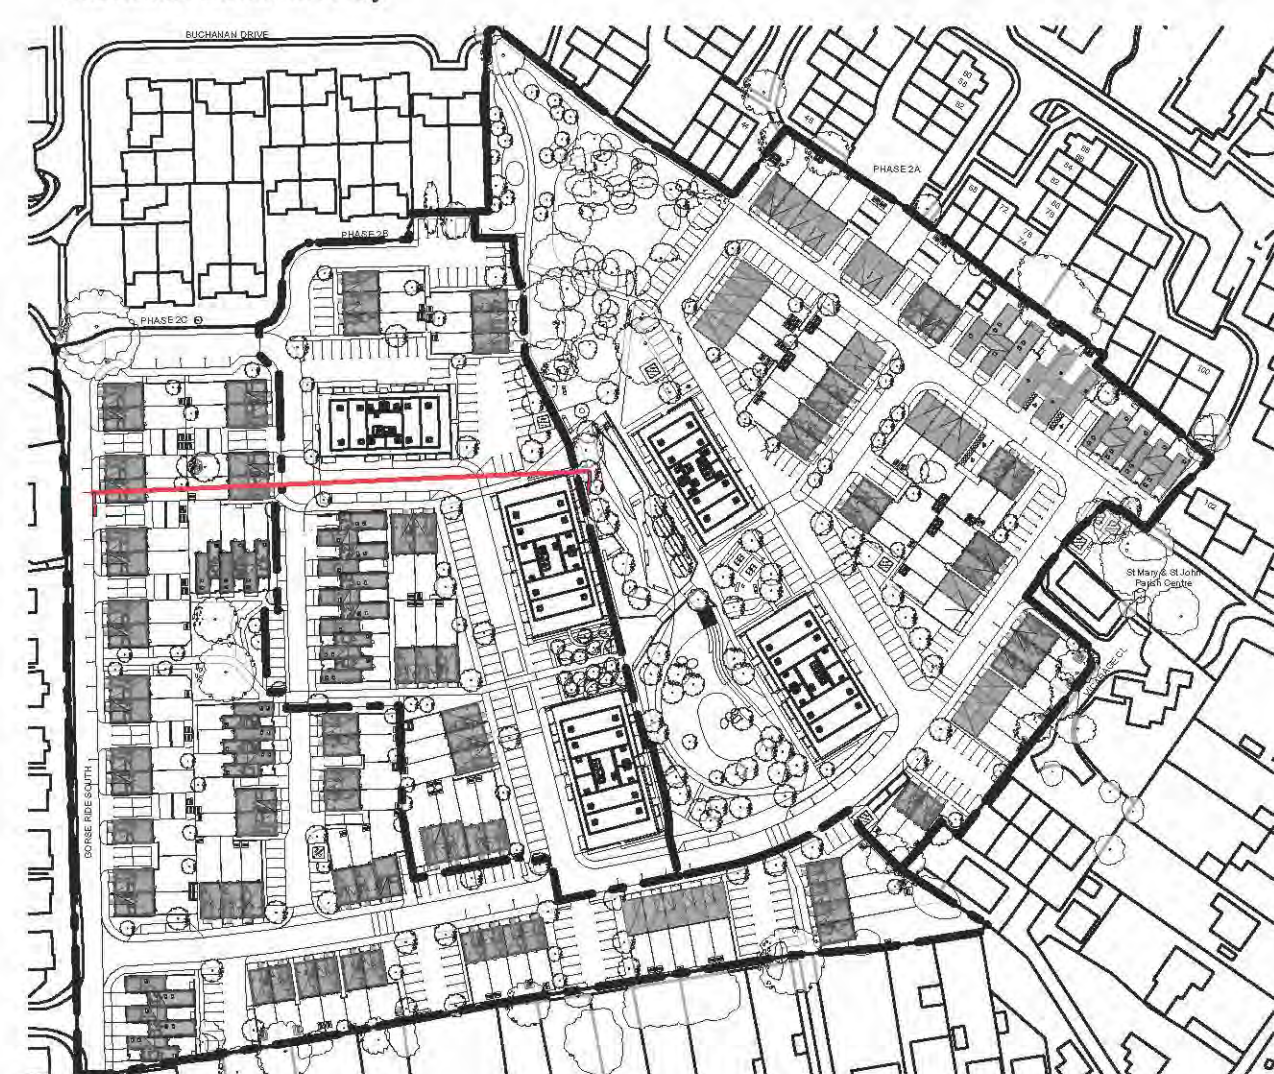




1 Existing Street Elevation 4
1:200



2 Existing Street Elevation 4
1:200

Elevation Location Key

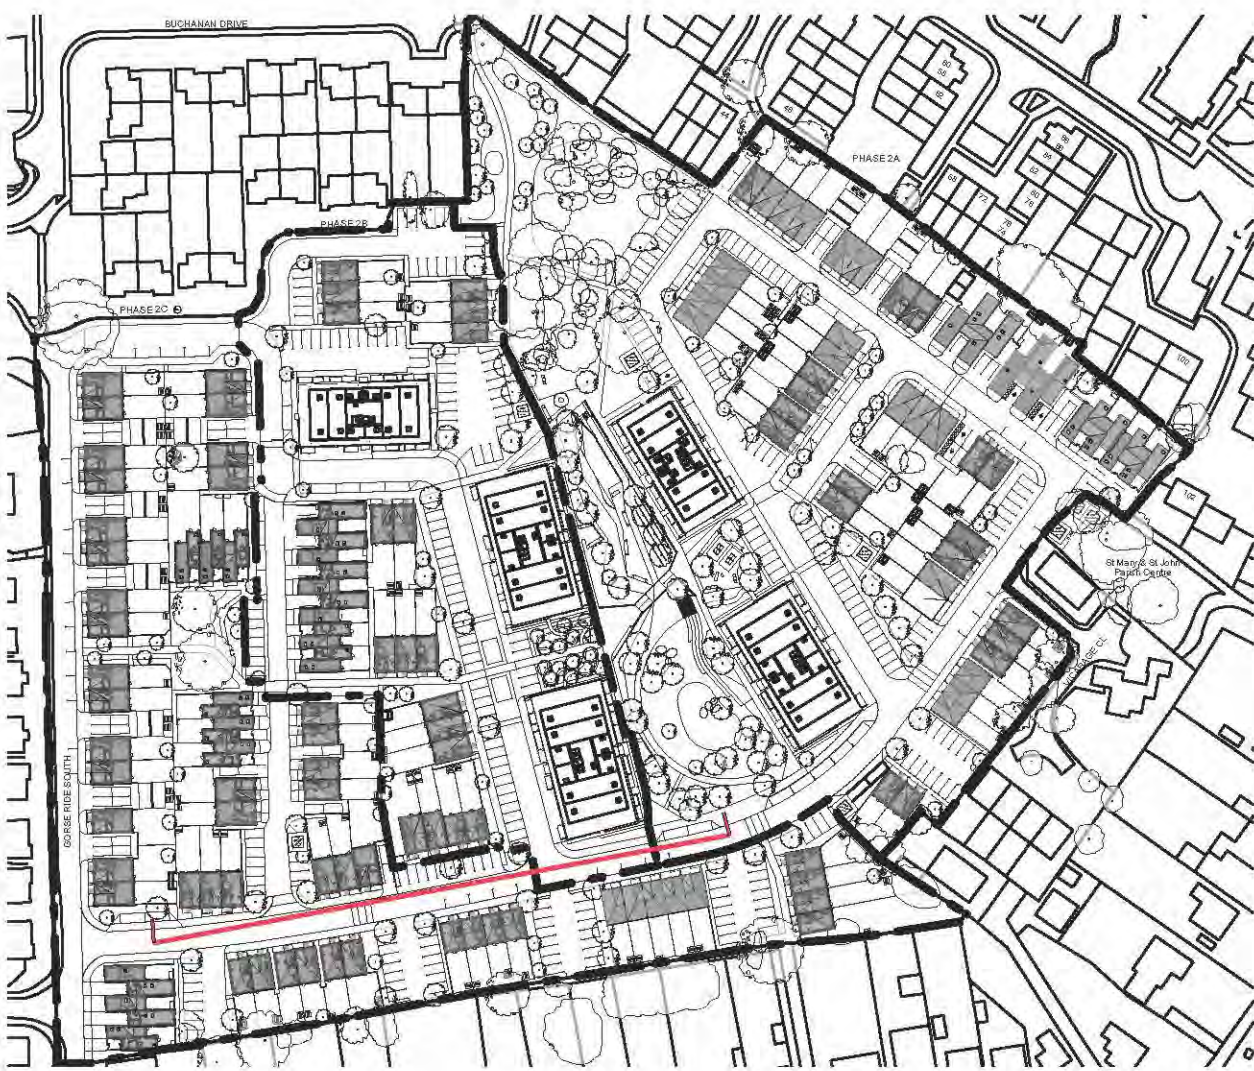

Chartered Architects
Chartered Building Surveyors
Interior Designers
CDM Services

Glentworth Court, Lime Kiln Close
Stoke Gifford, Bristol BS34 3SR
+44 (0)117 931 2062
www.kendallkingscott.co.uk

Project
Gorse Ride

Client
Wates/Wokingham Borough Council

Scale
1:200

Paper Size
ISO A1

Filename
220123 - Street Elevations 1-4 .vwx

© Copyright
Do not scale this drawing

P01 12/07/2022 planning issue
Rev Date By Ap Note

Drawing Title
Street Elevations 4

Project Number
220123-SE-2204

Drawing Number
MP LP

Date
12/07/2022


Drawn
MP

Checked
LP

Purpose/Status
PLANNING

Revision
P01

This drawing is the property of Kendall Kingscott and is not to be used for any other project without the written consent of Kendall Kingscott. The user of this drawing is responsible for ensuring that it is used in accordance with the terms of the license. The user of this drawing is responsible for ensuring that it is used in accordance with the terms of the license.

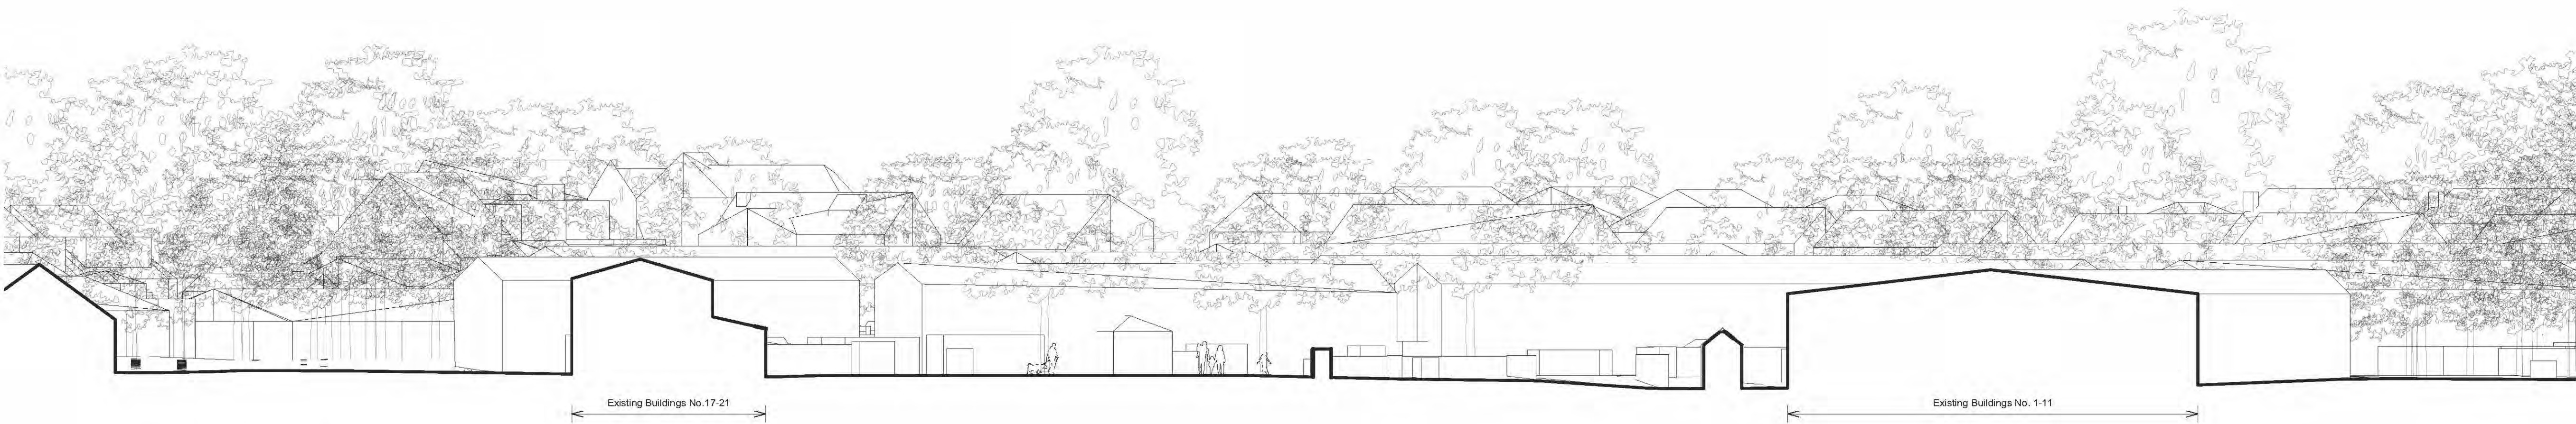


1 Existing Street Elevation 5
1:200



2 Proposed Street Elevation
1:200

Elevation Location Key

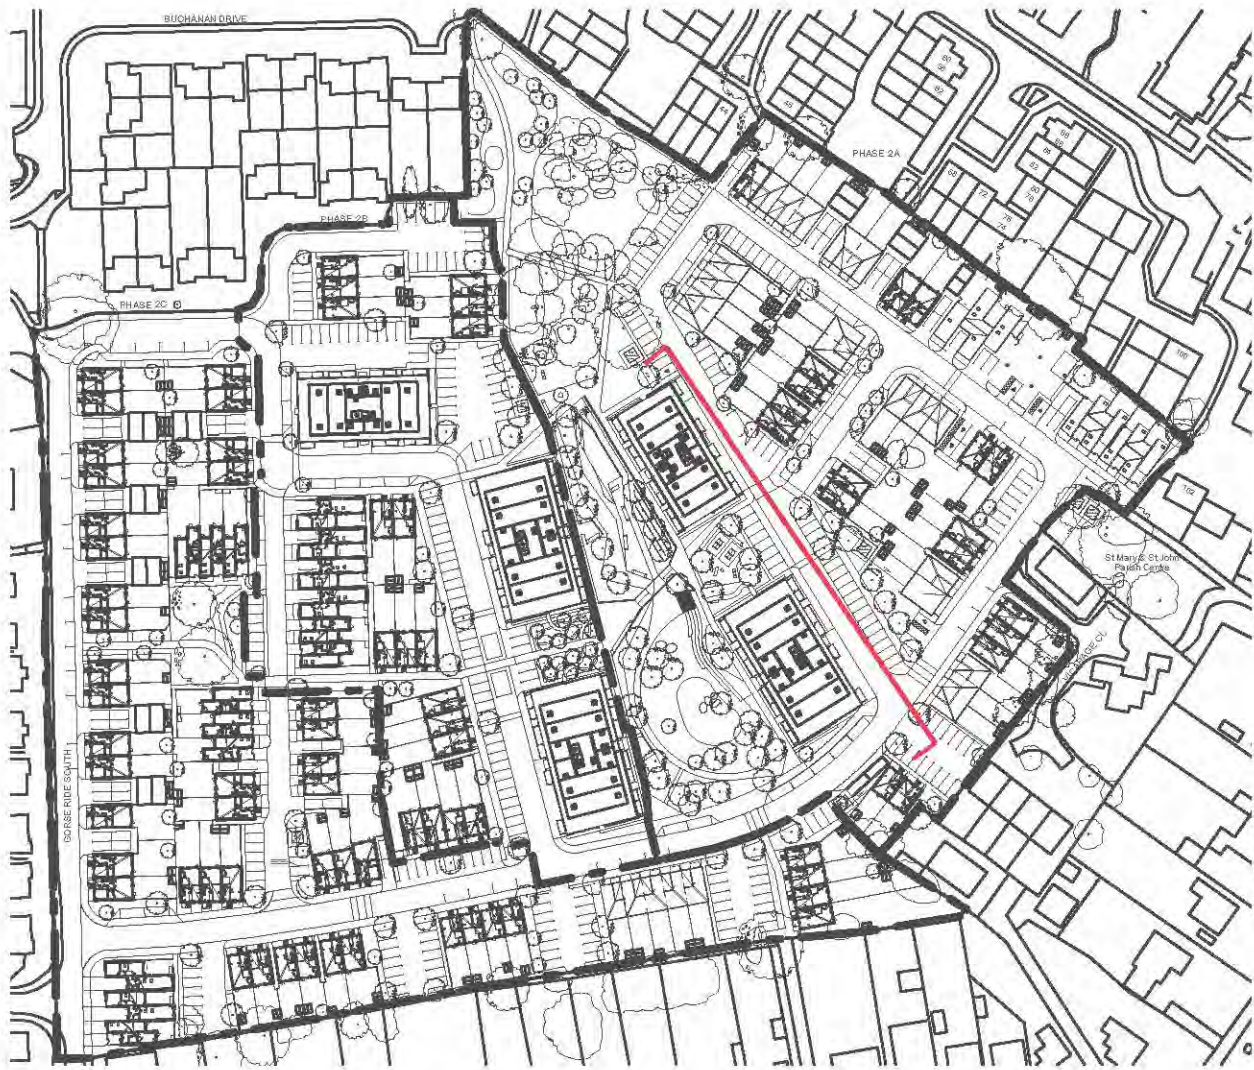



1 Existing Street Elevation 6
1:200



2 Proposed Street Elevation 6
1:200

Elevation Location Key

