



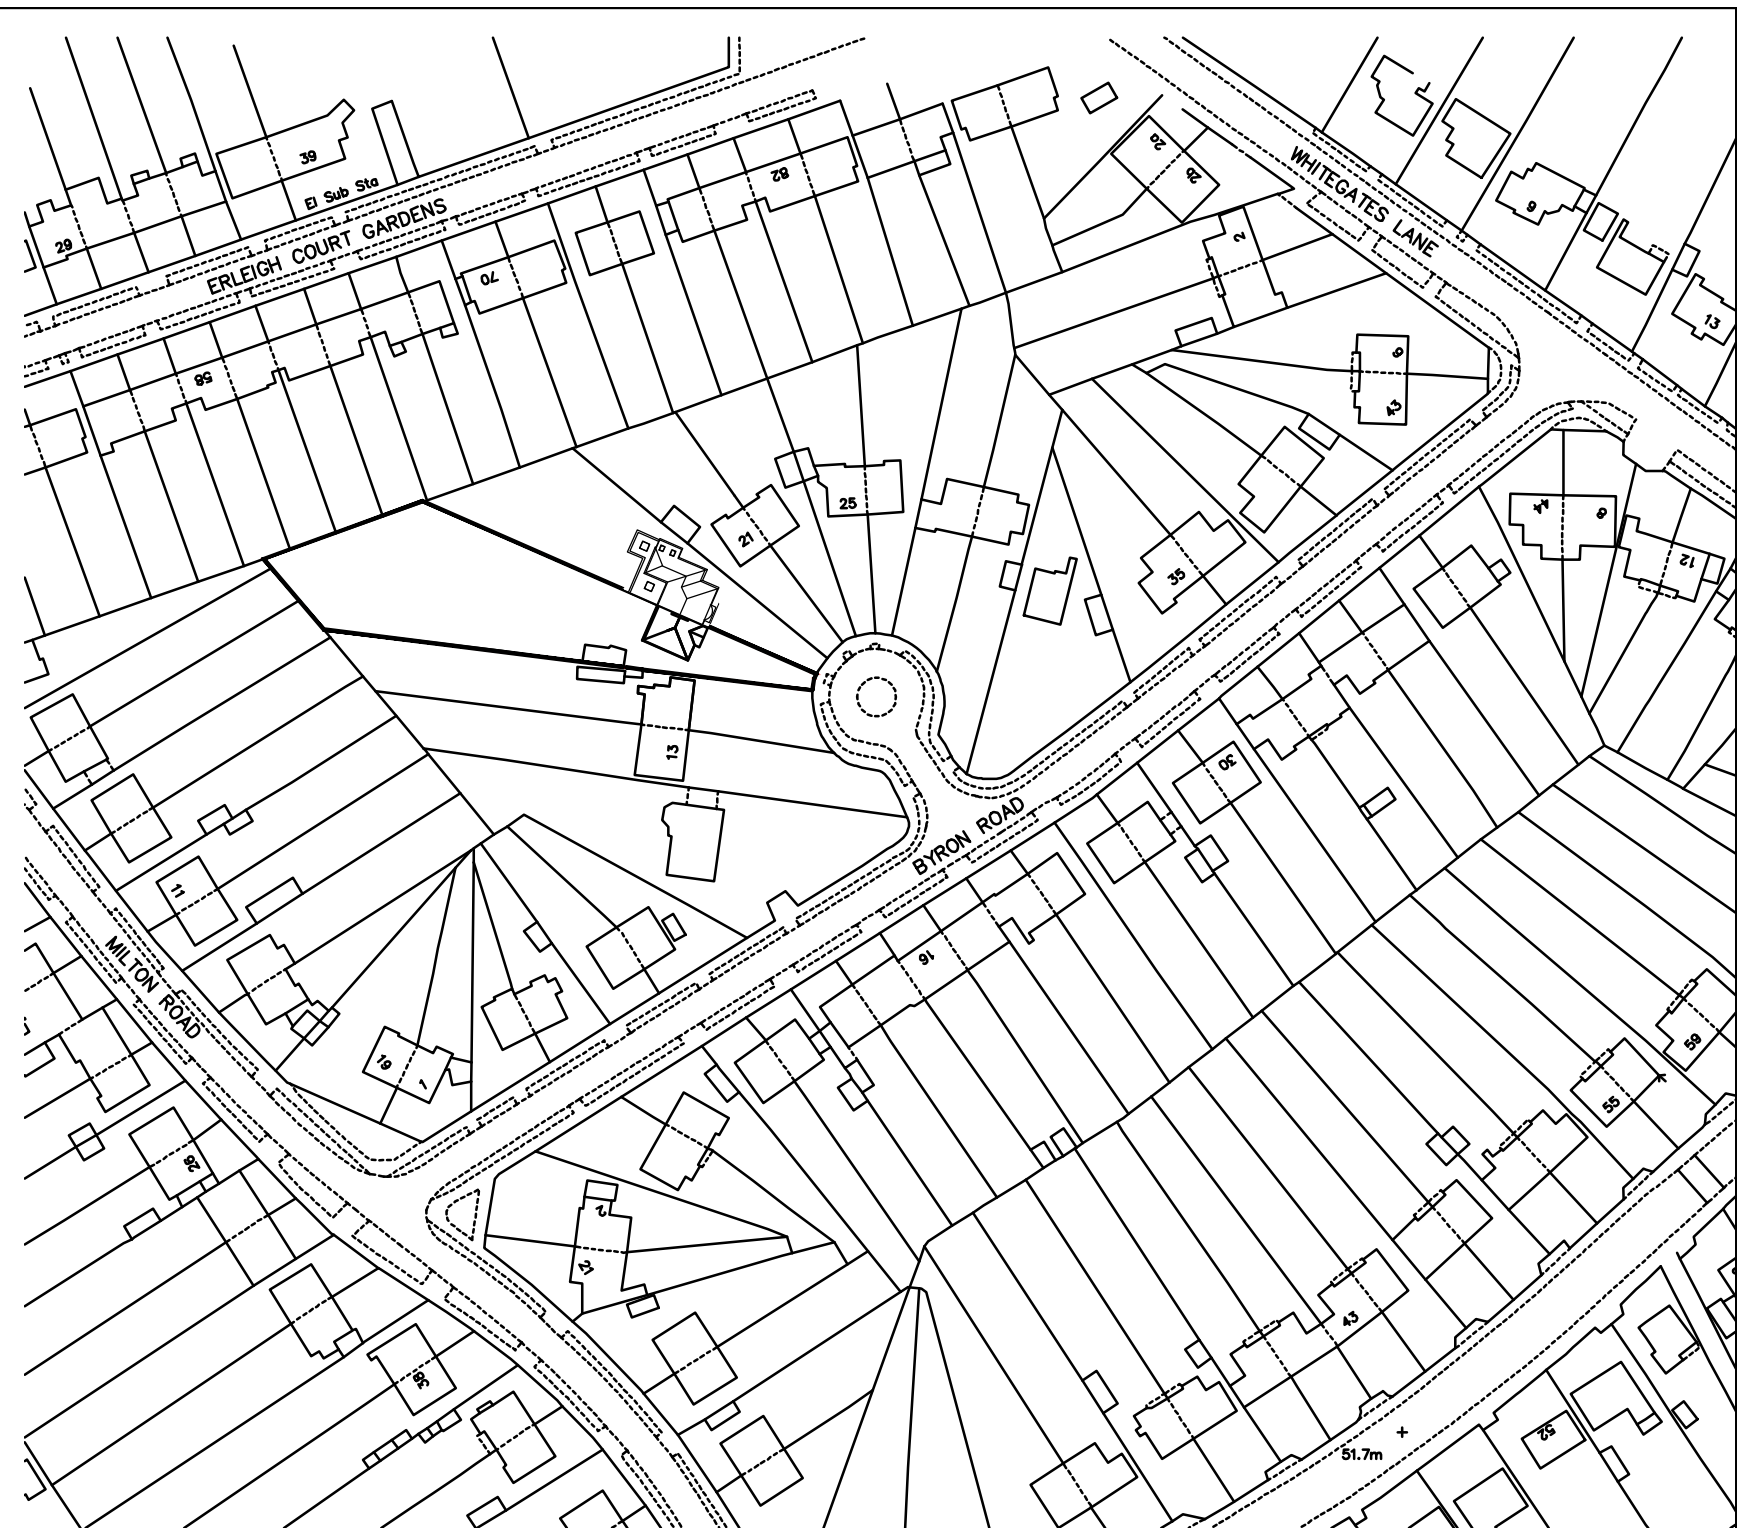


PROPOSED BLOCK PLAN

1:500

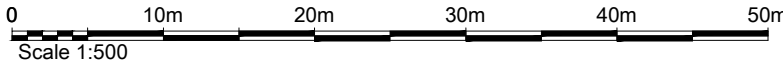

LOCATION PLAN

1:1250

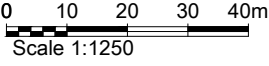

ADDRESS: 17 BYRON ROAD, EARLEY, READING
TITLE: PLANNING APPROVED
DRAWING: 01P7
NAME: PROPOSED BLOCK / LOCATION PLAN
SCALE: A1 @ 1:500 / 1:1250