






PROPOSED EAST (FRONT) ELEVATION

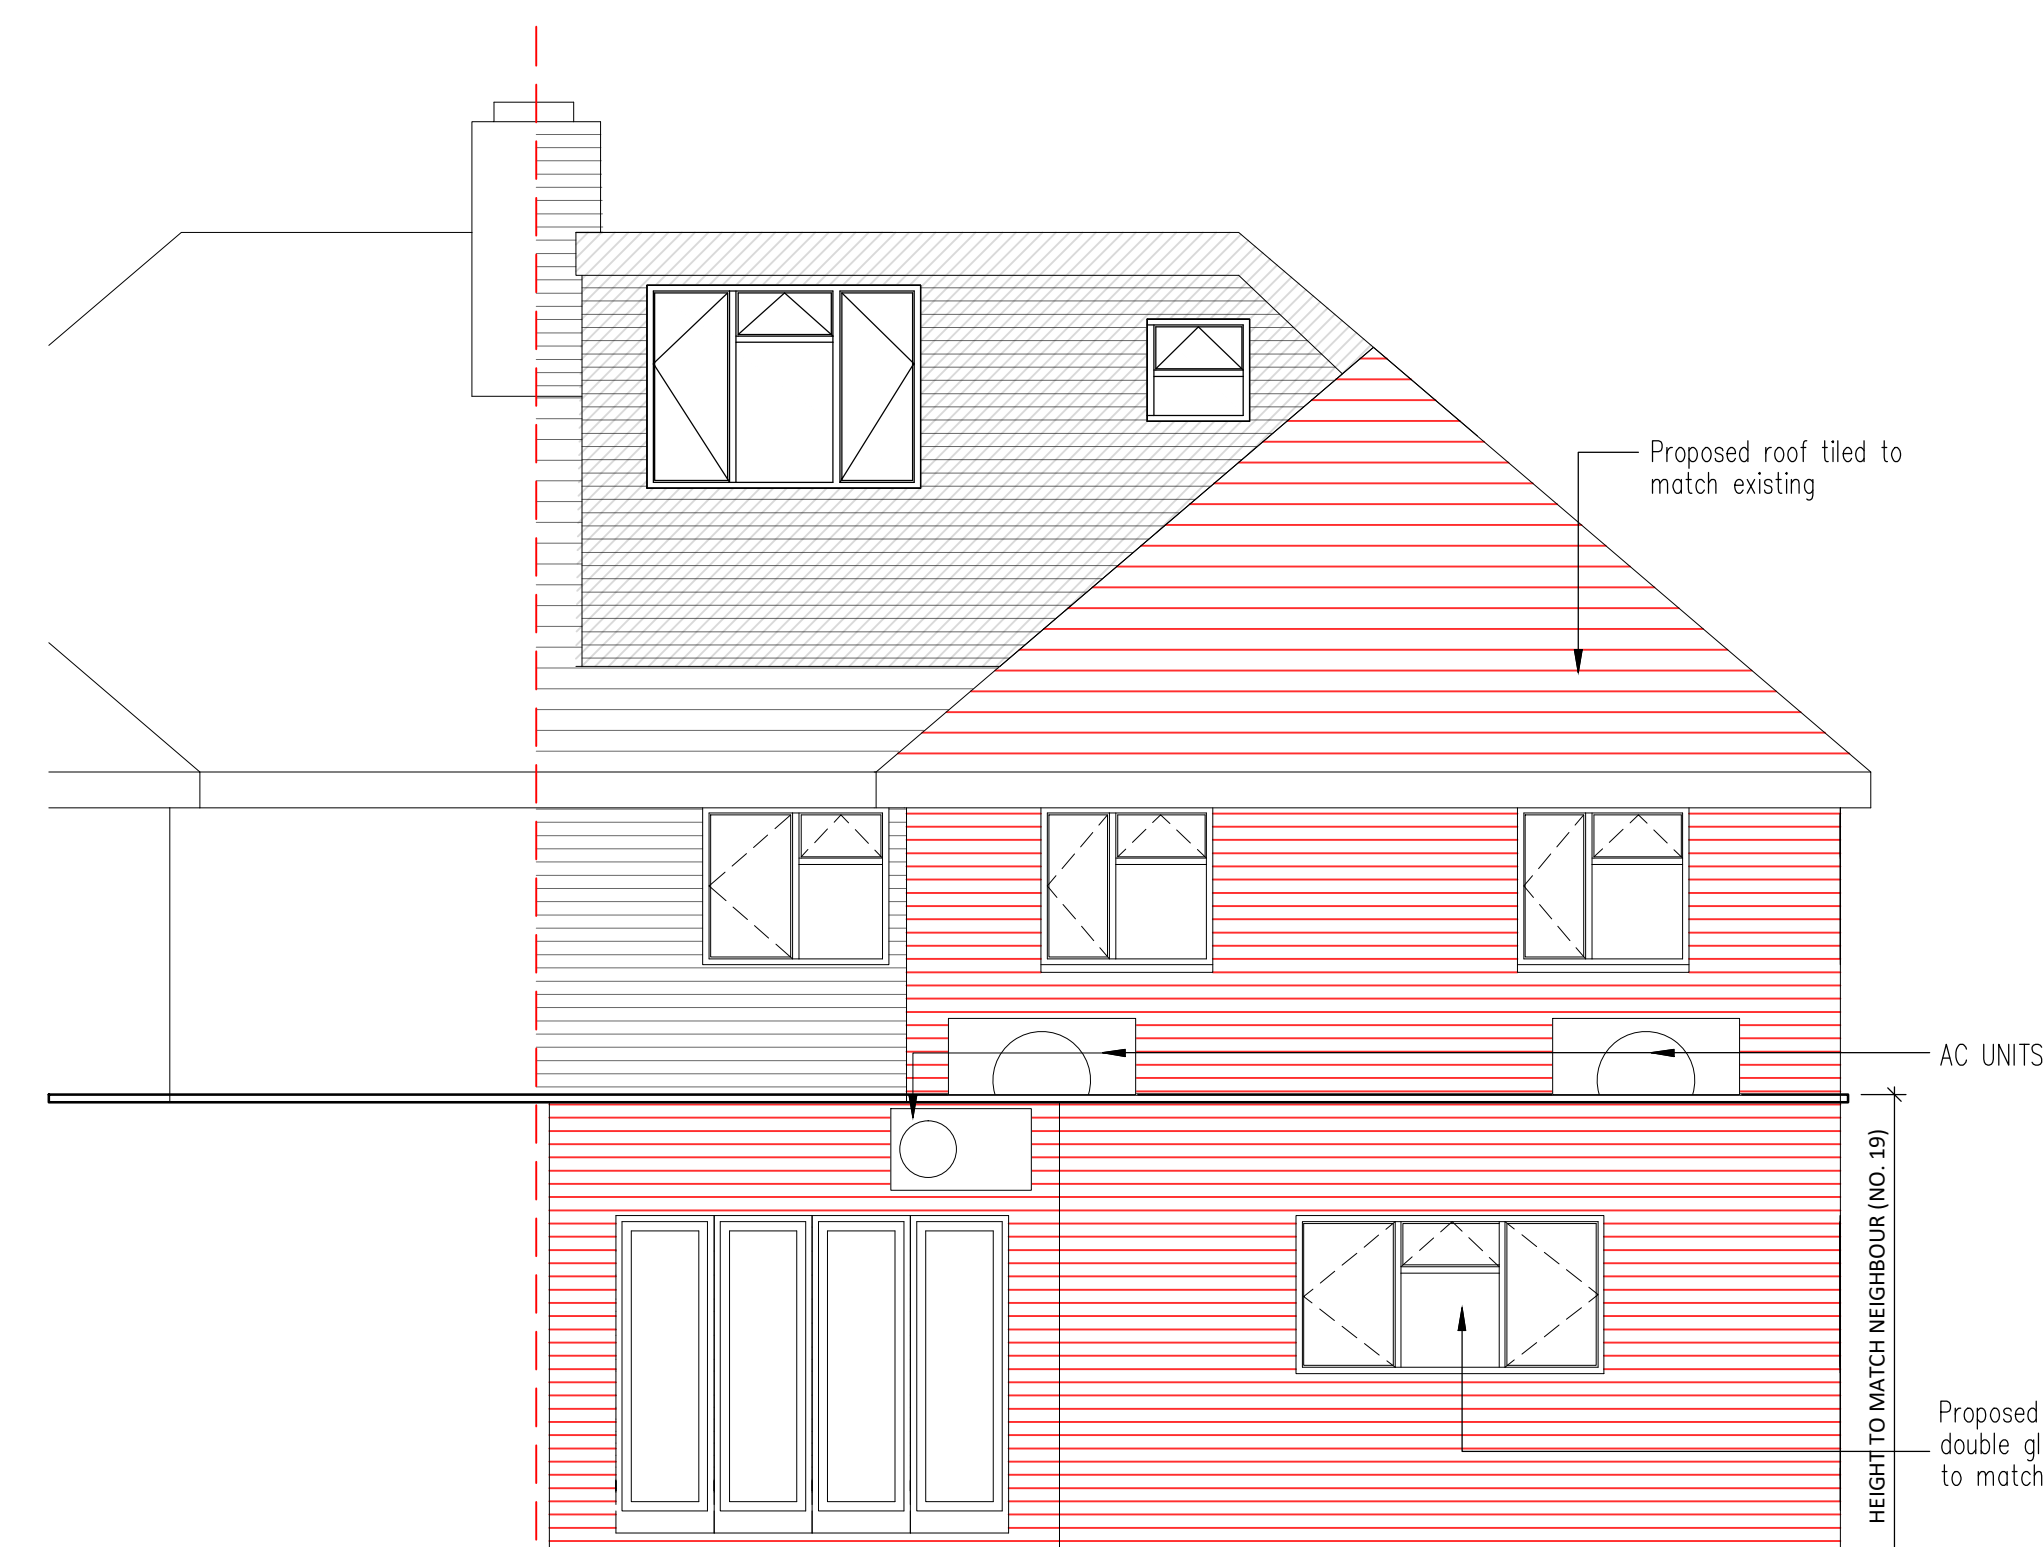

PROPOSED WEST (REAR) ELEVATION

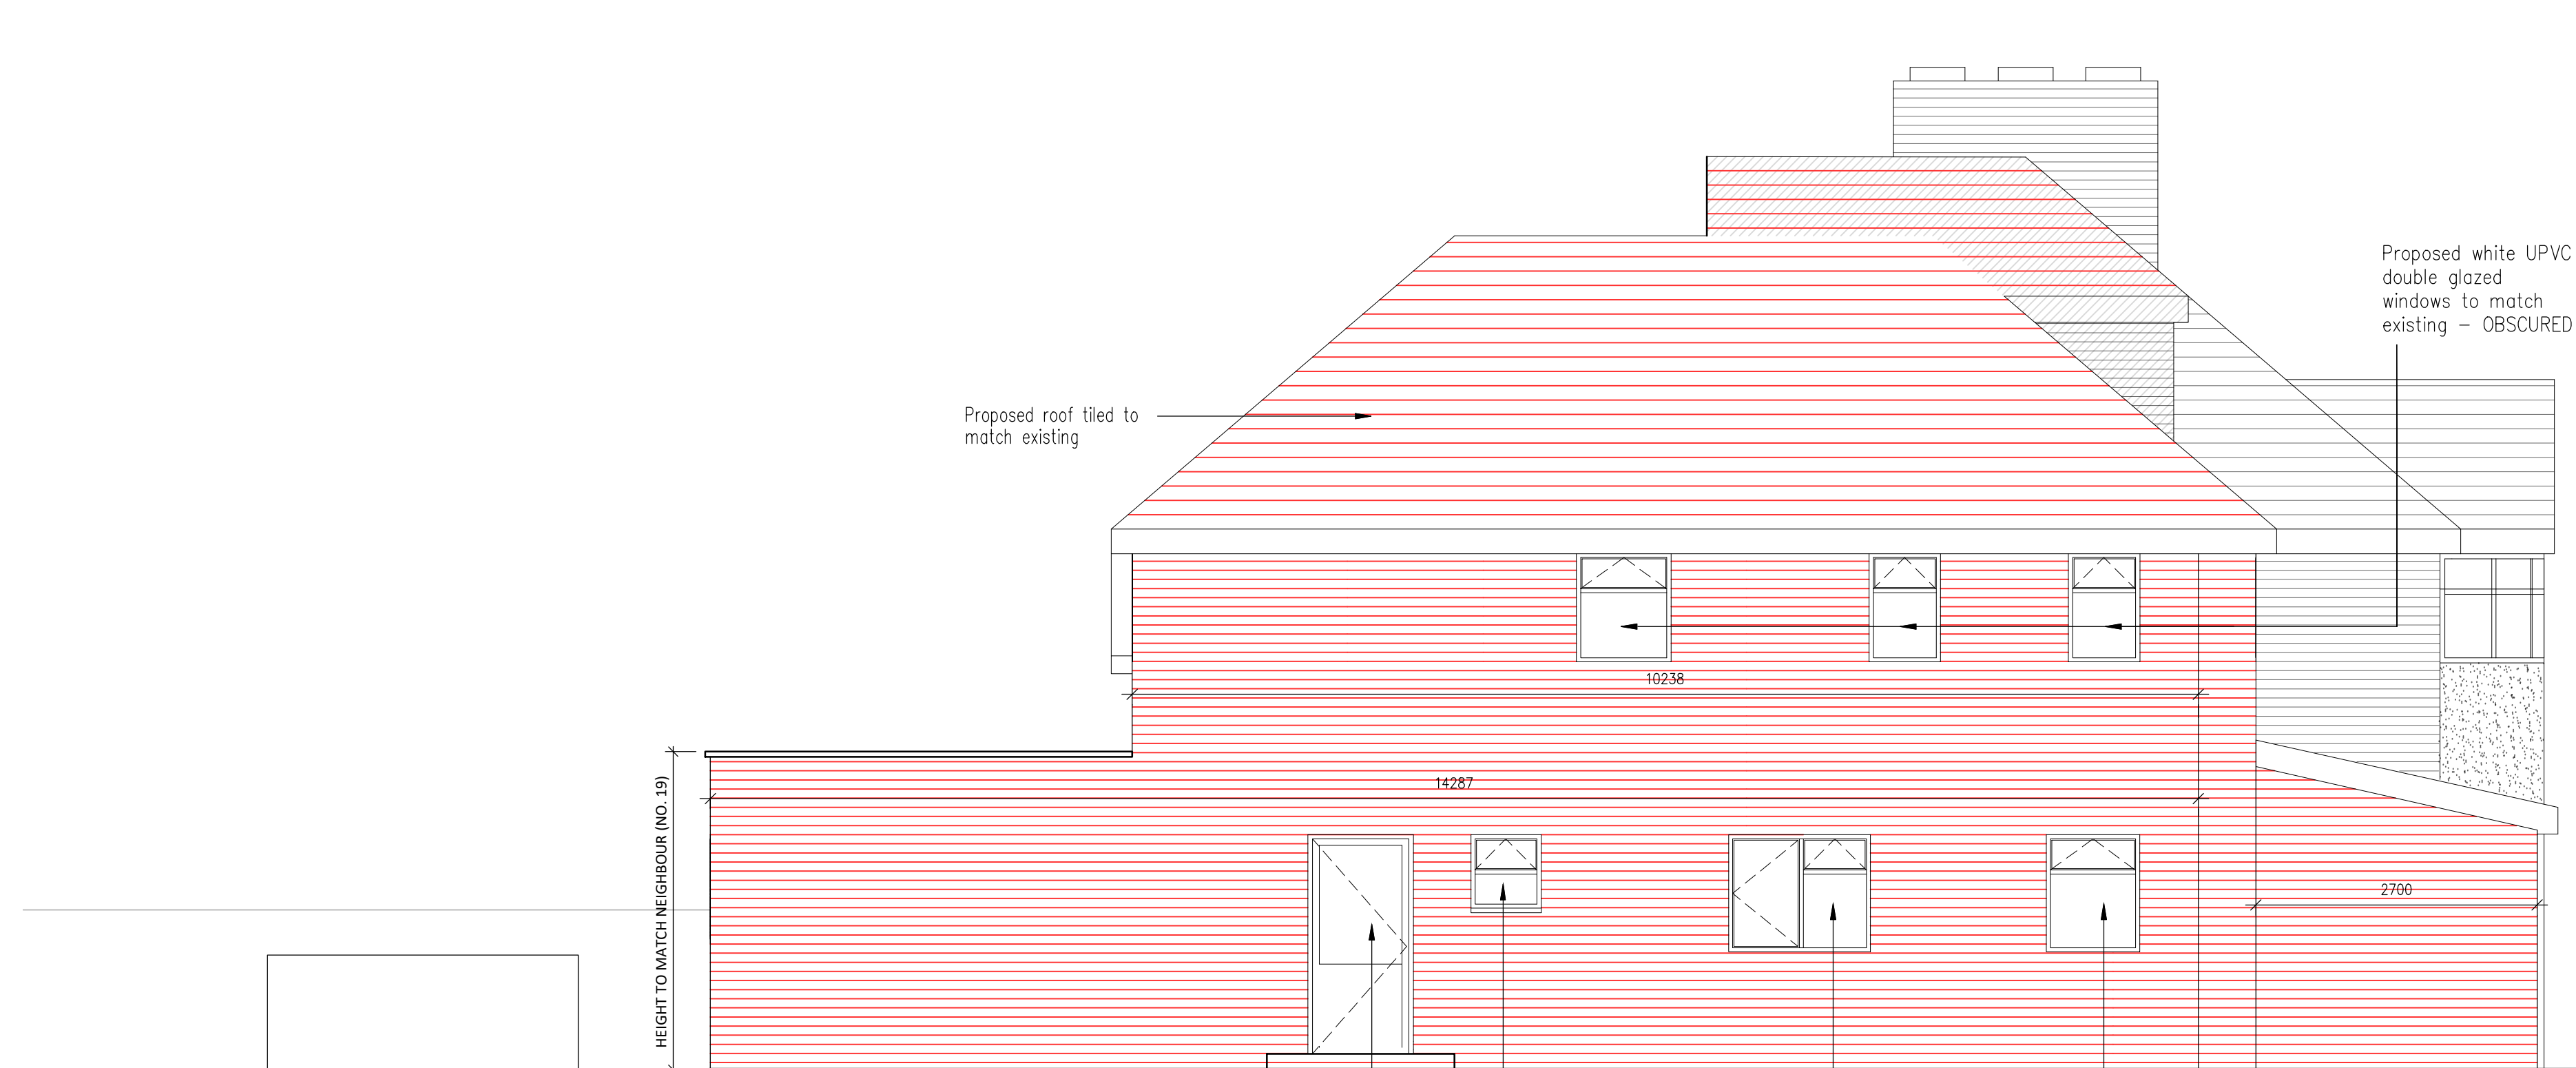

PROPOSED SOUTH (SIDE) ELEVATION

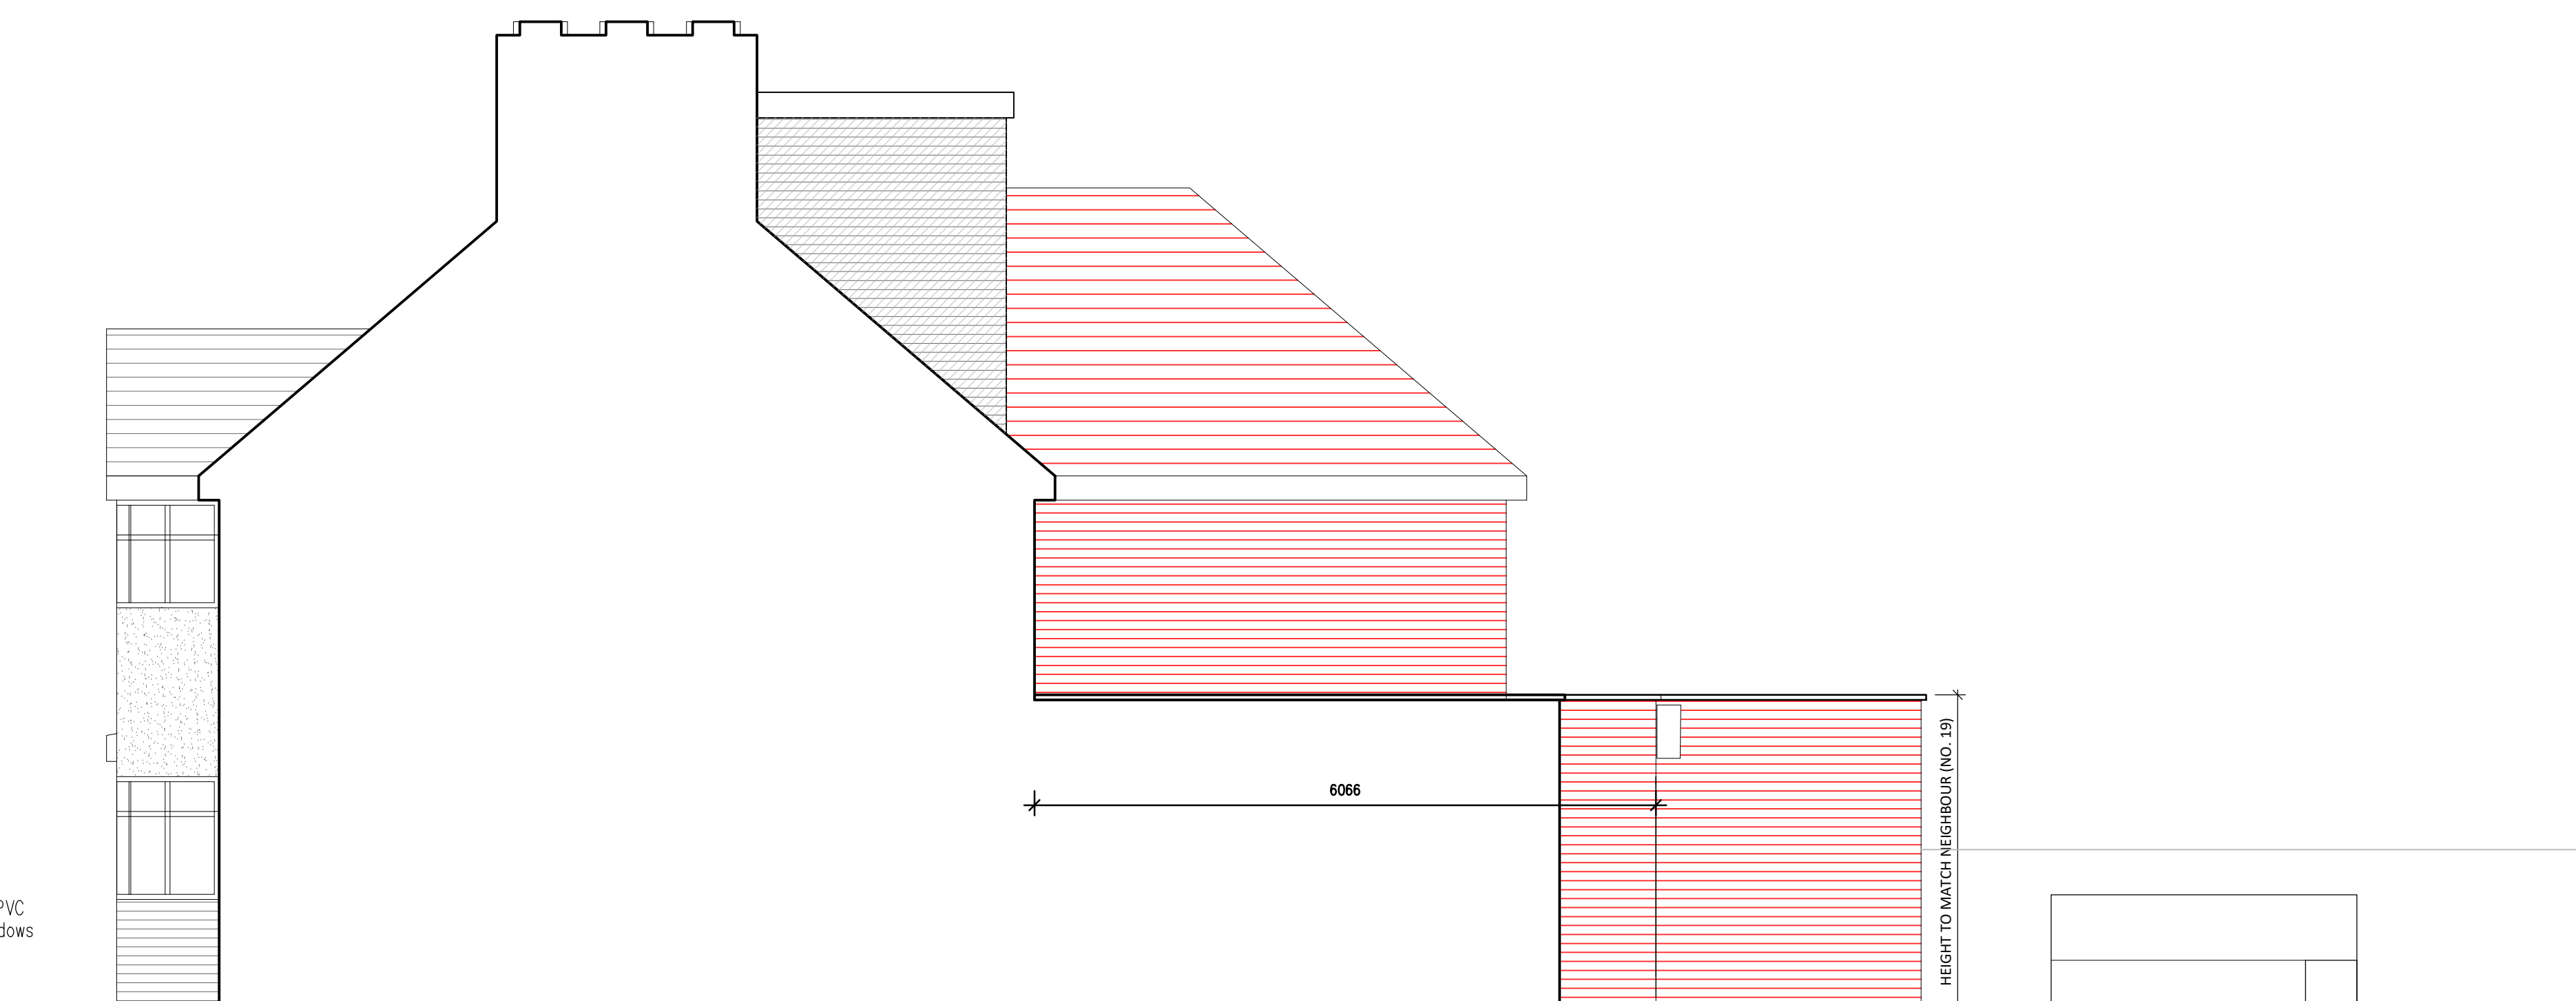

PROPOSED NORTH (SIDE) ELEVATION

APPROVED AS CERT. OF LAWFUL UNDER APPLICATION REF: 211682  
APPROVED UNDER PLANNING APPLICATION REF: 203275

ADDRESS: 17 BYRON ROAD, EARLEY, READING  
TITLE: PROPOSED ELEVATIONS  
DRAWING: 08 P10  
SCALE: A1 @ 1:50

Scale 1:50  
0 1m 2m 3m 4m 5m