

## Notes

All dimensions and levels on site are to be checked prior to commencement of work.

This drawing is the copyright of Paul Edwards Architecture

SCALE

0 1 2 3 4 5 6 8 10



FRONT ELEVATION



SIDE ELEVATION




REAR ELEVATION




SIDE ELEVATION

## MATERIALS

- Roof : PLAIN CLAY TILES WITH BONNET HIP TILES.
- WALLS : RED MULTI-STOCK FACE BRICKWORK WITH CONTRASTING FACE BRICK FLINTS AND FLAT ARCH LINTOLS WITH STONE KEYSTONES AND STRING COURSES.
- WINDOWS : WHITE UPVC SASH STYLE WINDOWS.
- LEAVES : WHITE UPVC FASCIA SOFFIT AND BARGEBOARD.

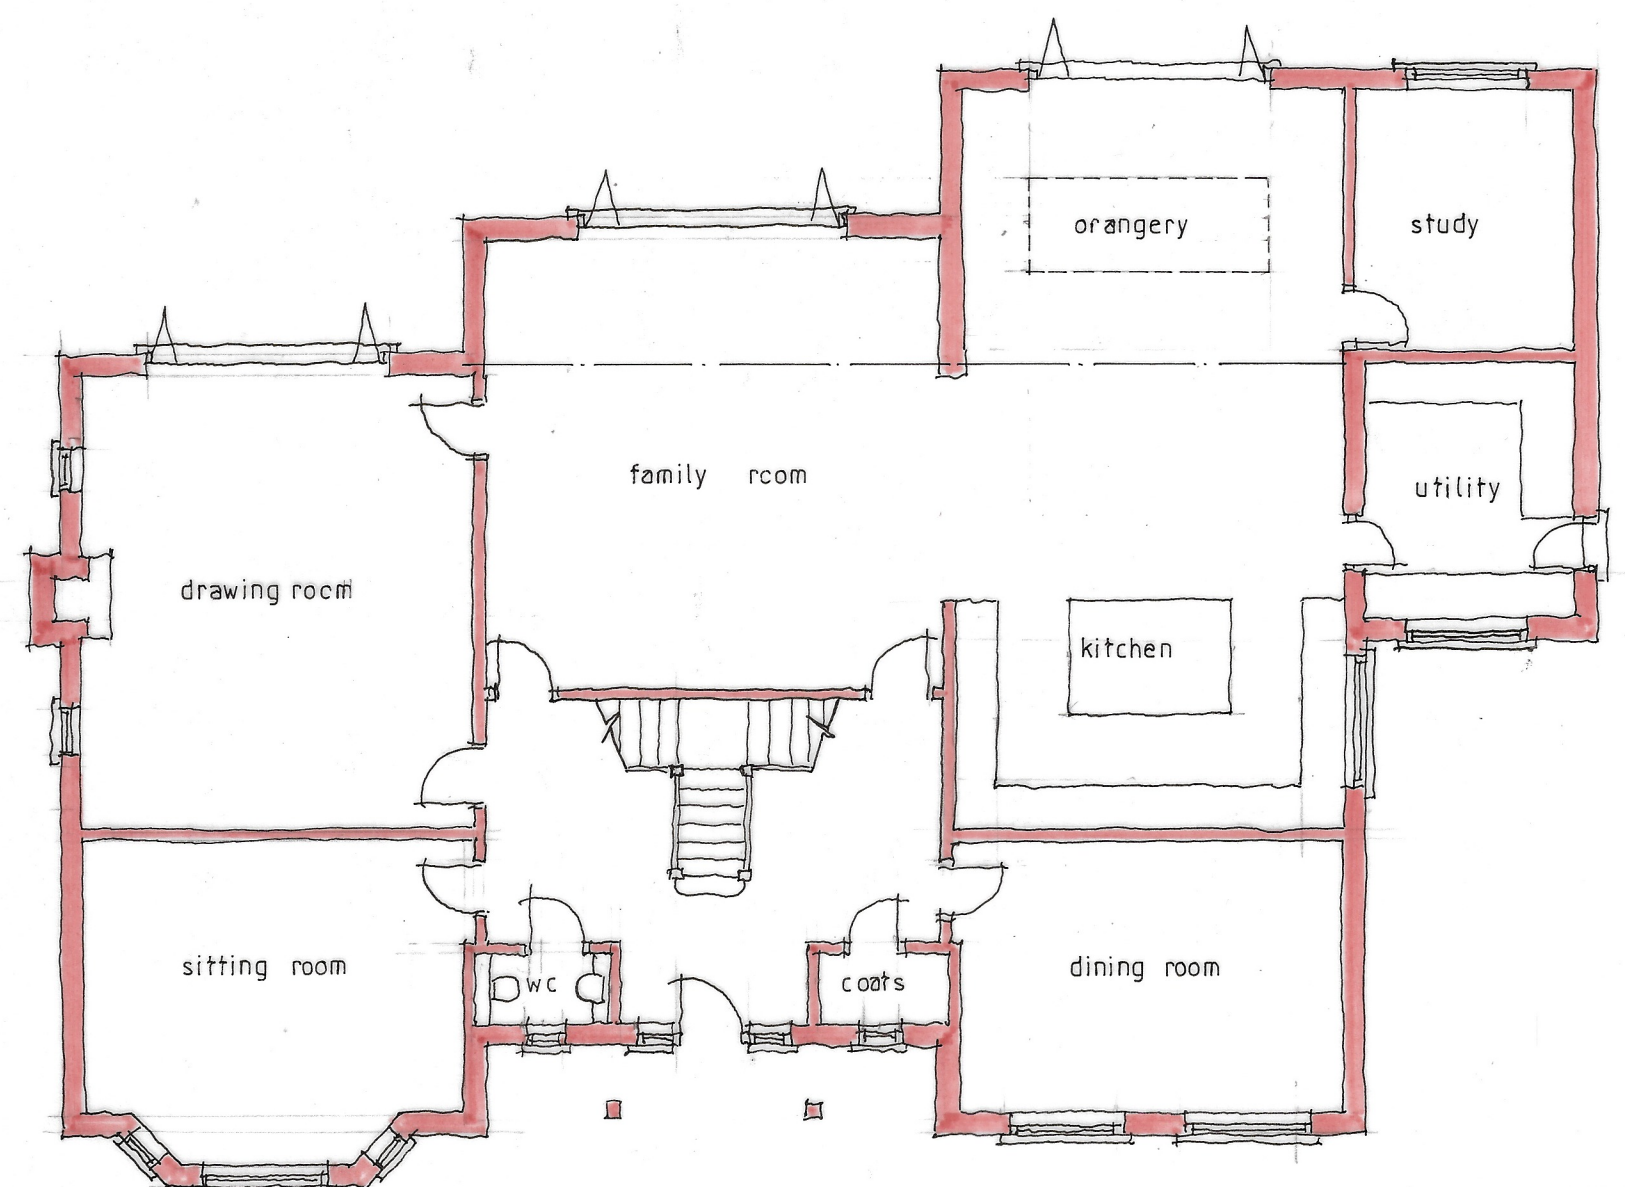

GROUND FLOOR

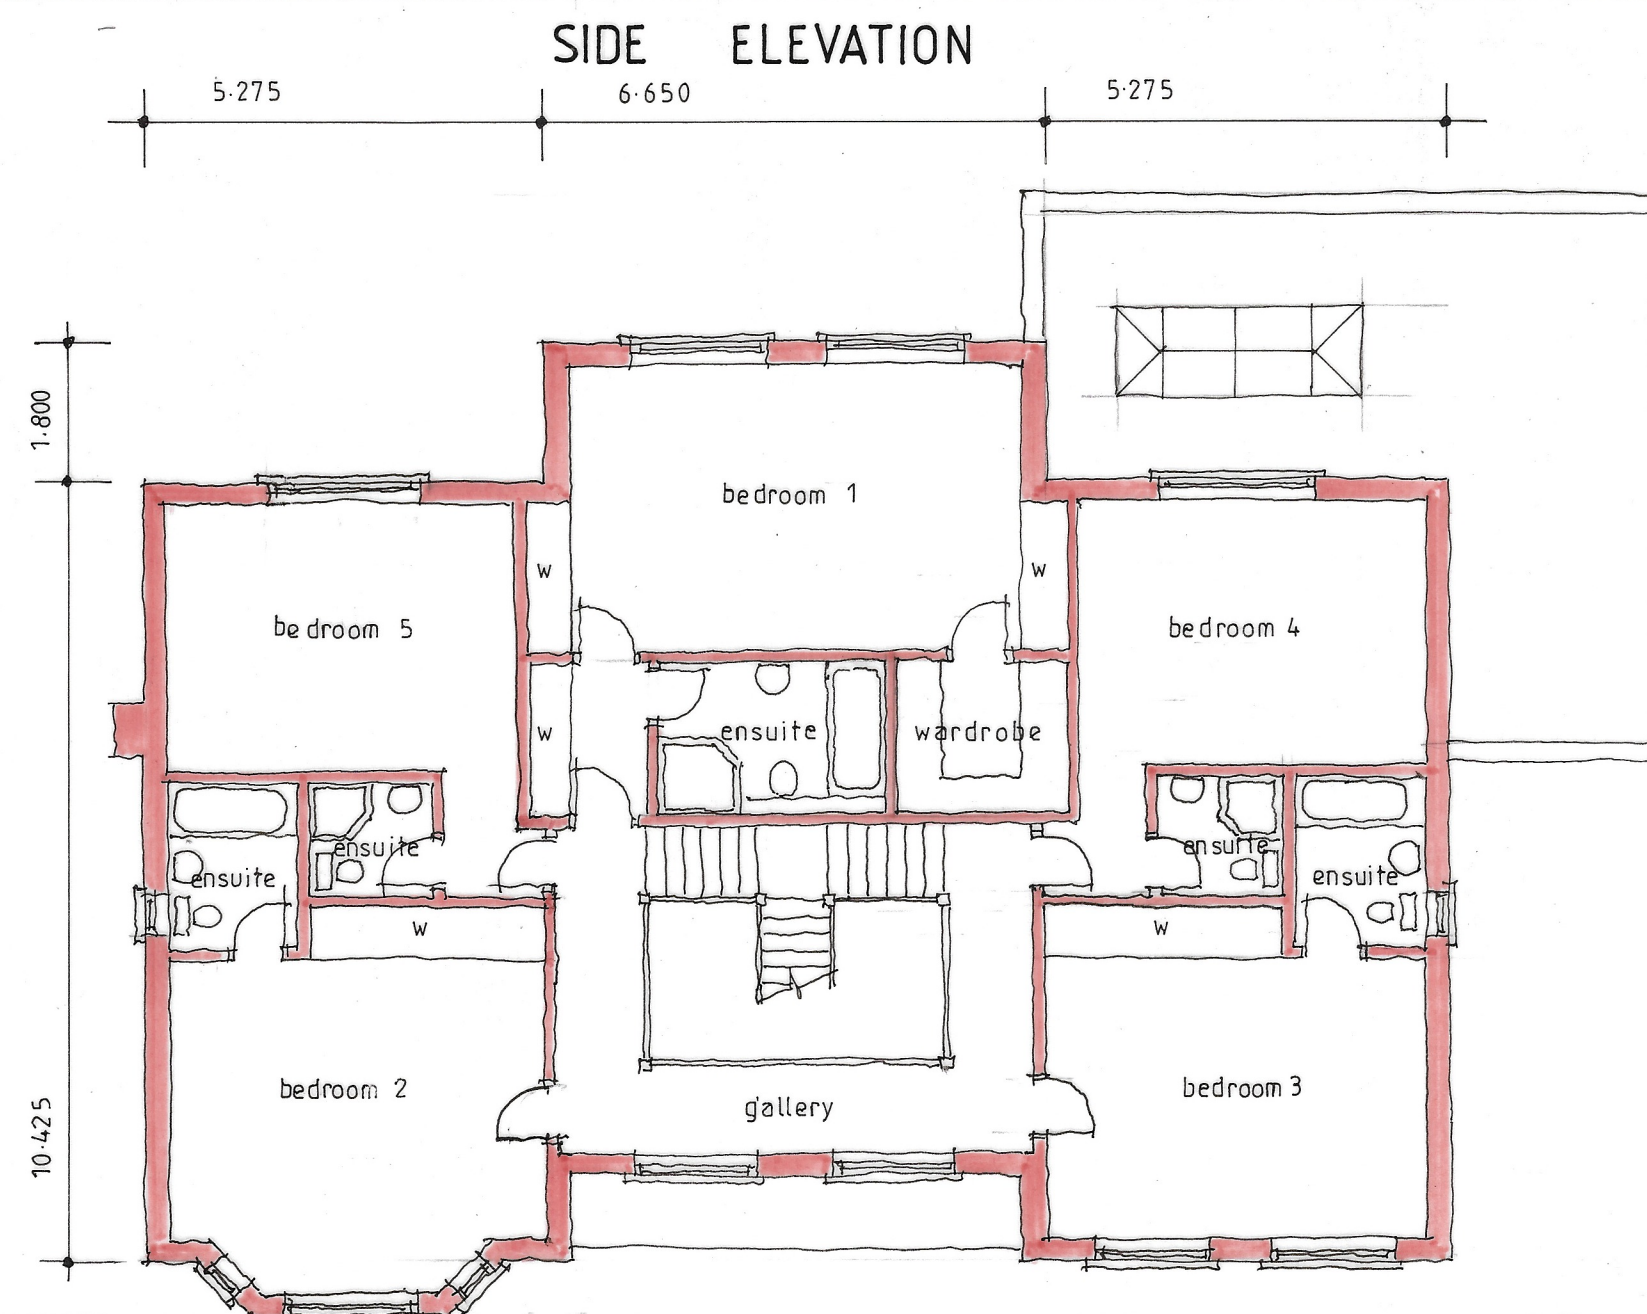

FIRST FLOOR

Project	Detached houses Land off Johnson Drive FINCHAMPSTEAD Berks
Client	Bancroft Developments Ltd

Drawing	PLANS and ELEVATIONS Plot 3
Scale	1:100 at A2
Date	November 2022



Paul Edwards Architecture

12 Sandy Lane, Barkham, Wokingham, Berks RG41 4DB  
Tel: 01189772925 Mob: 07831837415 E-mail: paul@pauledwardsarchitecture.co.uk

Job 2554	Dwg. 10
----------	---------



FRONT ELEVATION




SIDE ELEVATION




REAR ELEVATION



SIDE ELEVATION

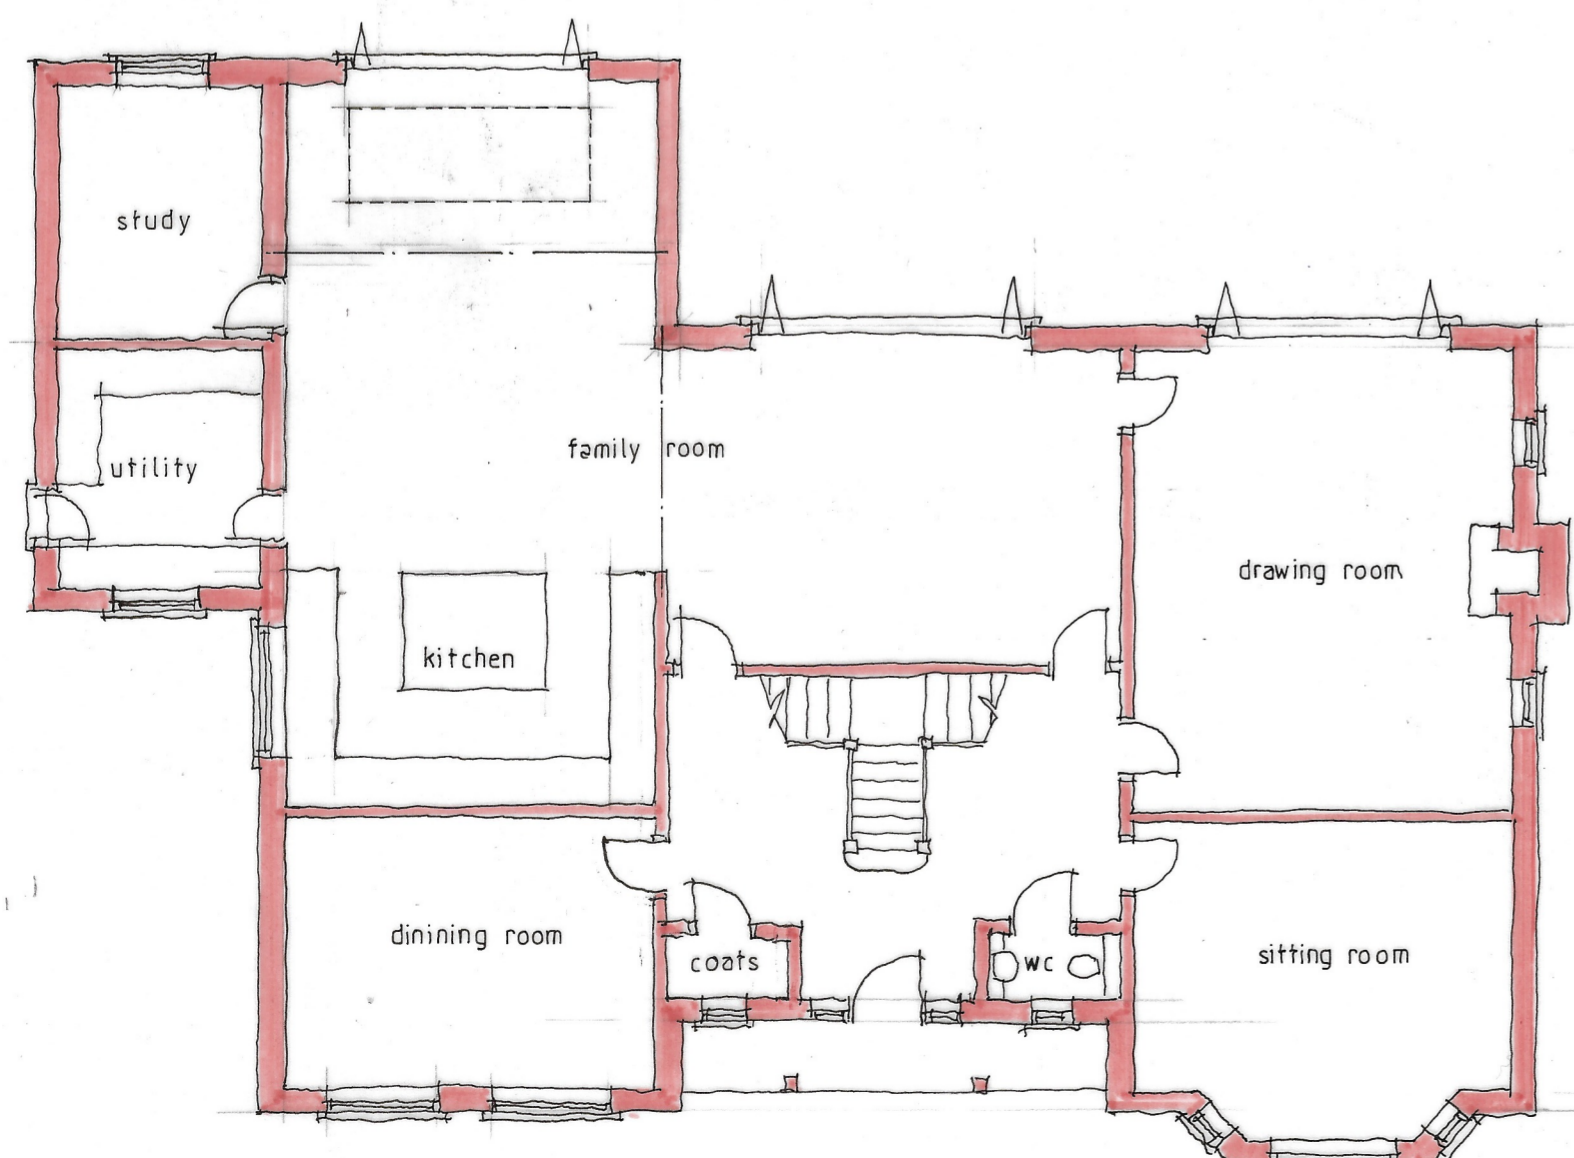

GROUND FLOOR

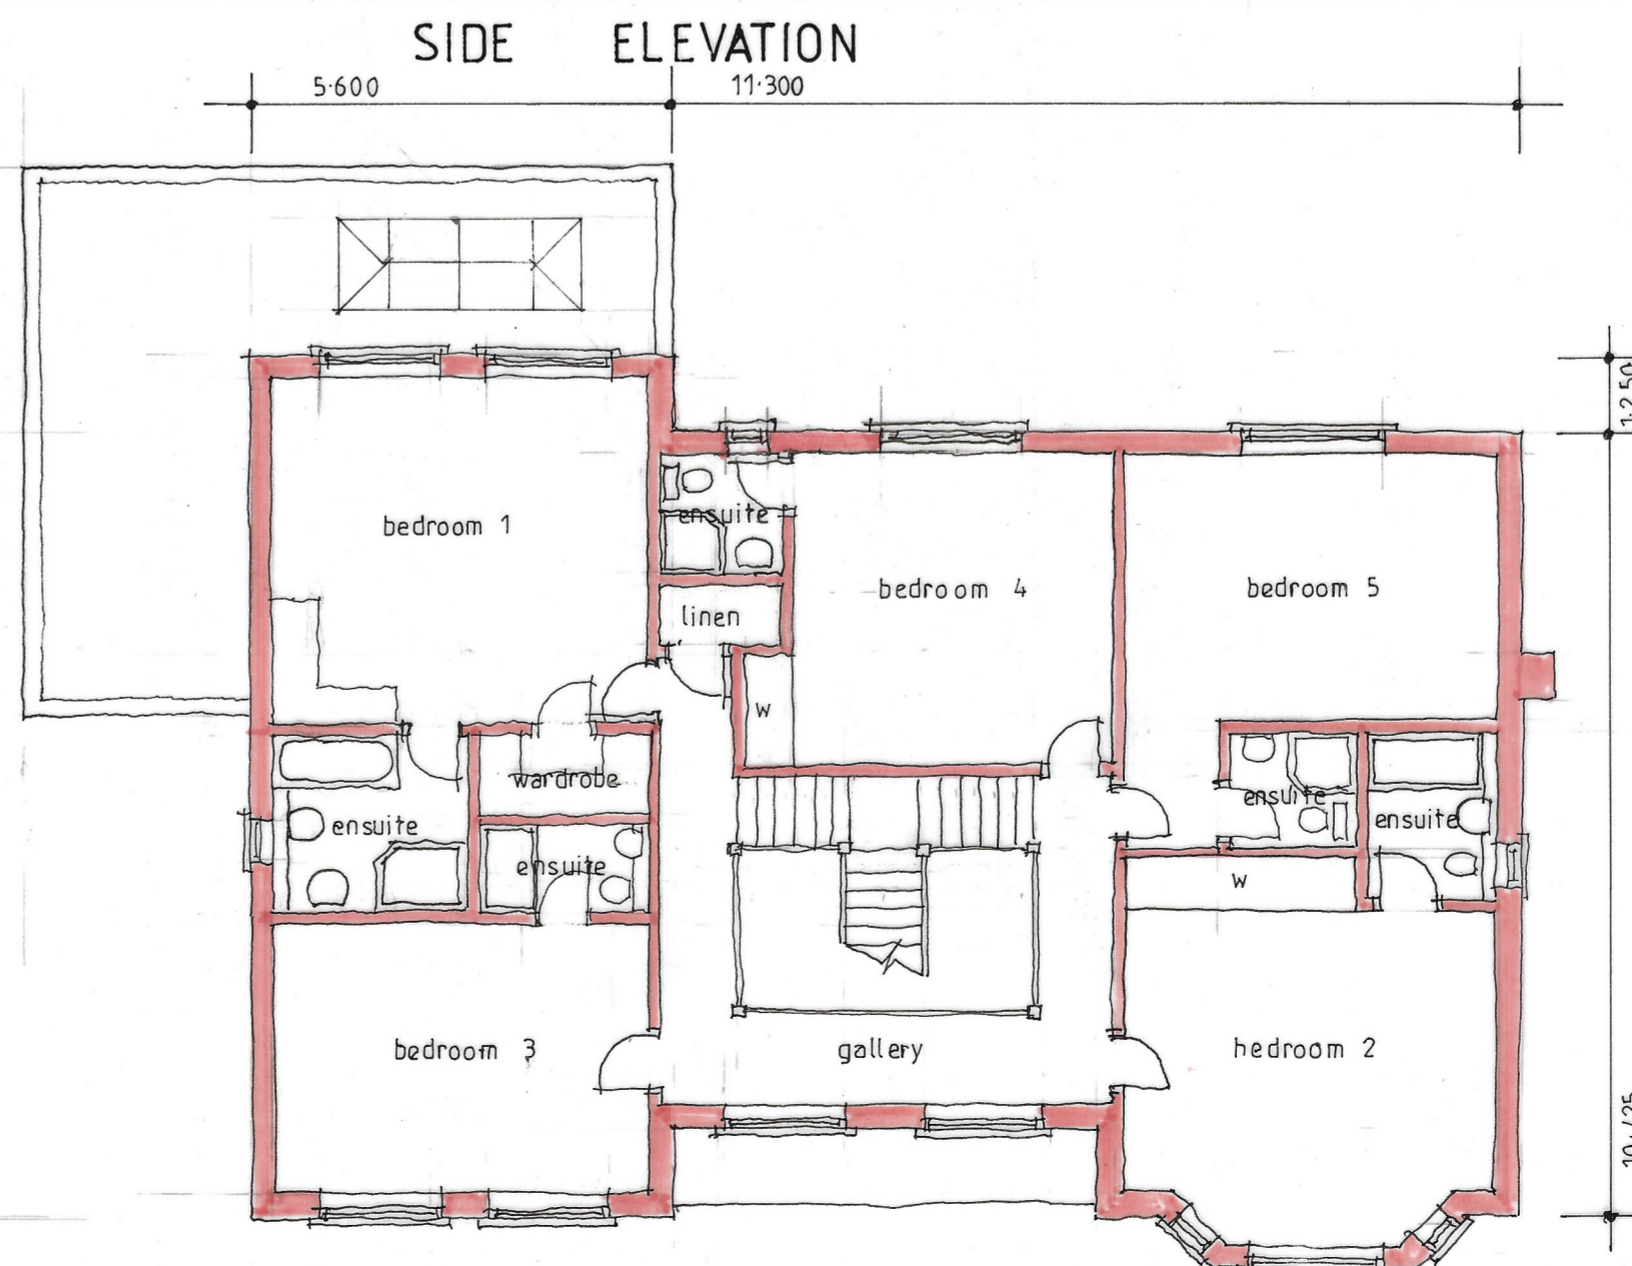

FIRST FLOOR

## Notes

All dimensions and levels on site are to be checked prior to commencement of work.

This drawing is the copyright of Paul Edwards Architecture

SCALE  
0 1 2 3 4 5 6 8 10

## MATERIALS

- ROOF : PLAIN CLAY ROOF TILES WITH BONNET HIP TILES.
- WALLS : RED MULTI STOCK FACE BRICKWORK WITH CONTRASTING FACE BRICK PLINTH AND FLAT ARCH LINTOLS WITH STONE KEYSTONE AND STRING COURSES.
- WINDOWS : WHITE UPVC SASH STYLE WINDOWS.
- EAVES : WHITE UPVC FASCIA SOFFIT AND BARGEBOARDS.

Project  
**Detached houses**  
Land off Johnson Drive  
**FINCHAMPSTEAD**  
Berks

Client  
**Bancroft Developments Ltd**

Drawing  
**PLANS and ELEVATIONS**  
Plot 4

Scale  
**1:100 at A2**

Date  
**November 2022**

  
**Paul Edwards Architecture**  
12 Sandy Lane, Barkham, Wokingham, Berks RG41 4DB  
Tel: 01189772925 Mob: 07831837415 E-mail: paul@pauledwardsarchitecture.co.uk

**Job 2554 Dwg. 11**

## Notes

All dimensions and levels on site are to be checked prior to commencement of work.

This drawing is the copyright of Paul Edwards Architecture

SCALE  
0 1 2 3 4 5 6 8 10



FRONT ELEVATION

SIDE ELEVATION




REAR ELEVATION


SIDE ELEVATION

## MATERIALS

- ROOF : PLAIN CLAY TILES WITH BONNET HIP TILES.
- WALLS : RED MULTI-STOCK FACE BRICKWORK WITH CONTRASTING FACE BRICK PLINTH AND FLAT ARCH LINTOLS WITH STONE KEY STONE AND STRING COURSES.
- WINDOWS : WHITE UPVC SASH STYLE WINDOWS
- LEAVES : WHITE UPVC FASCIA SOFFIT AND BARGEBOARD.

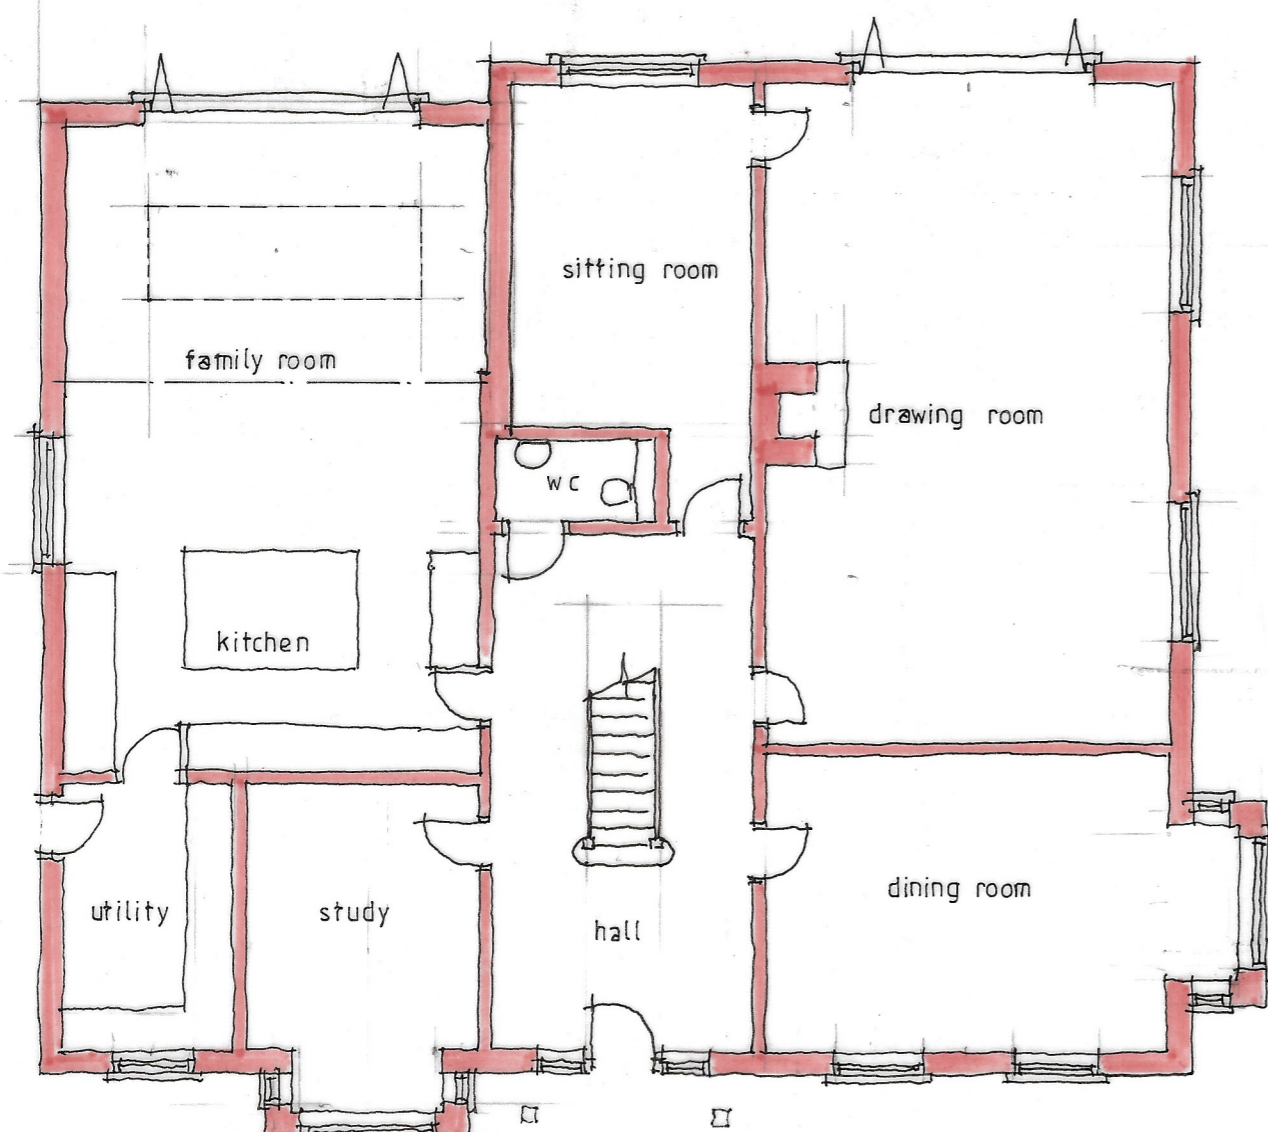

GROUND FLOOR

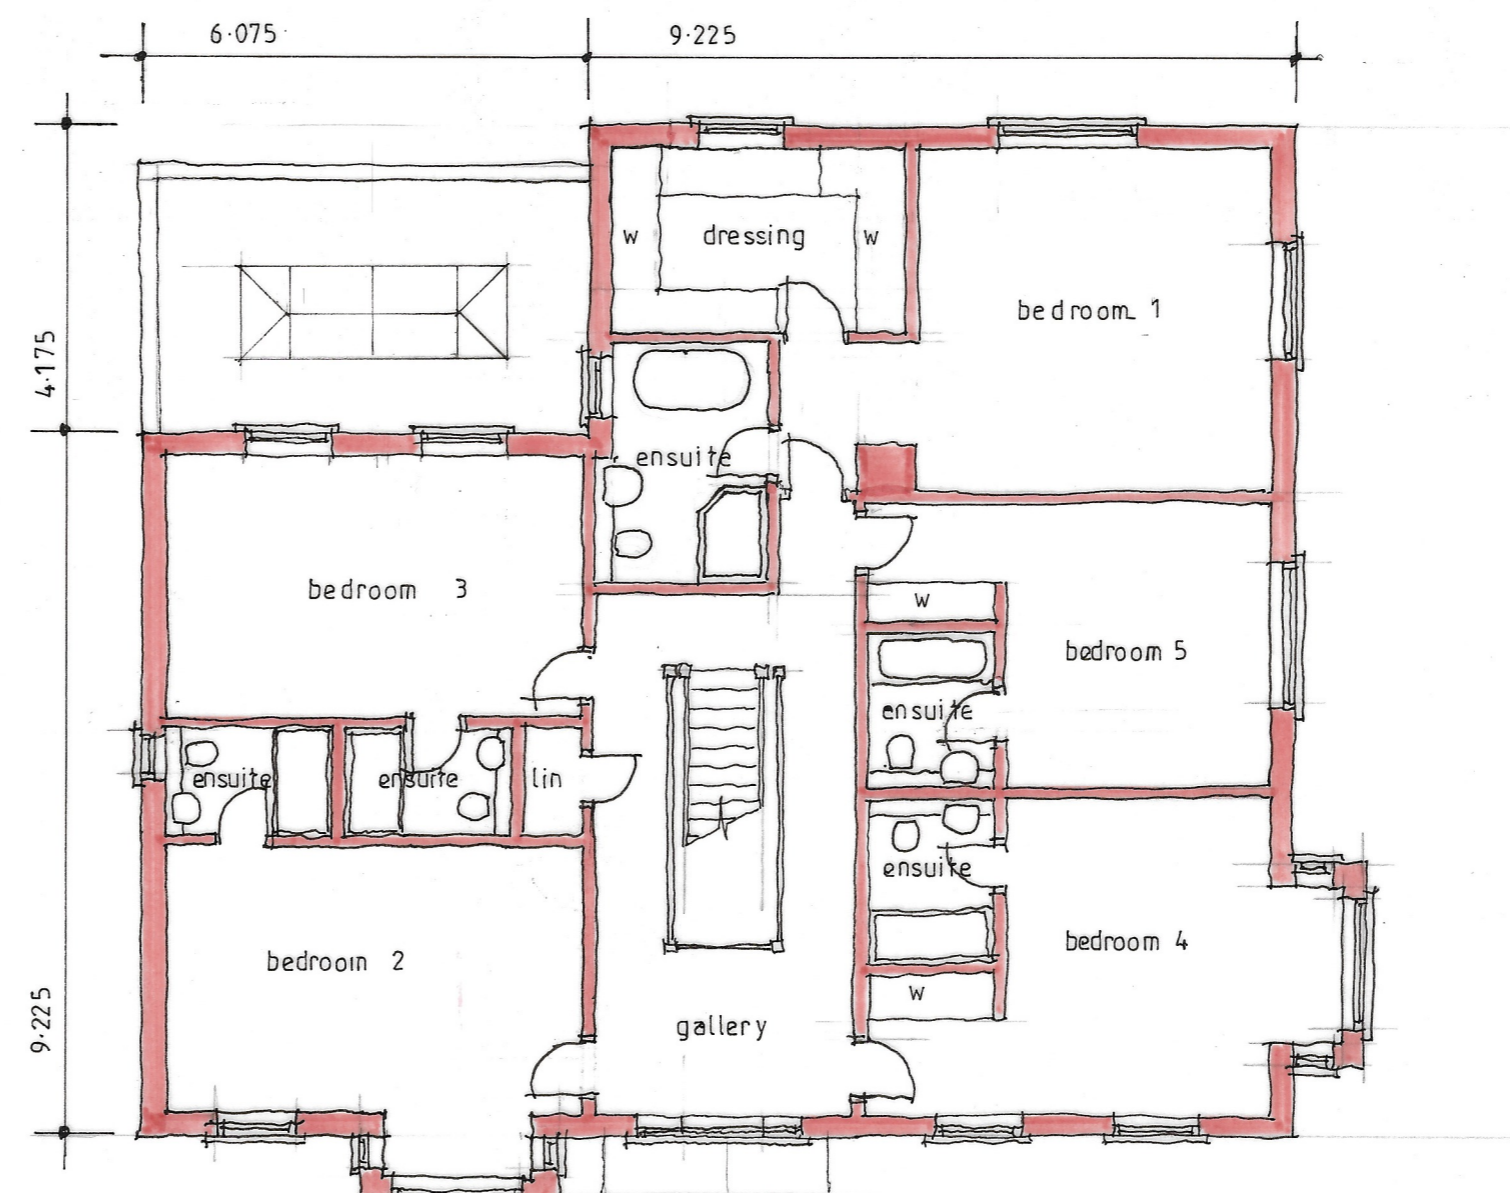

FIRST FLOOR

Project  
Detached houses  
Land off Johnson Drive  
FINCHAMPSTEAD  
Berks

Client  
Bancroft Developments Ltd

Drawing  
PLANS and ELEVATIONS  
Plot 5

Scale  
1:100 at A2

Date  
November 2022



Paul Edwards Architecture

12 Sandy Lane, Barkham, Wokingham, Berks RG41 4DB  
Tel: 01189772925 Mob: 07831837415 E-mail: paul@paulledwardsarchitecture.co.uk

Job 2554

Dwg. 12

This page is intentionally left blank