


proposed section

Scale 1:100 @ A2

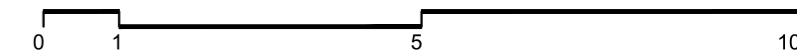

Hanslink Ltd

E-mail: c.franklin@hanslink.co.uk
 m.07908 941251

RevB Length of rear extension reduced
 RevA Units 14 amended to show bedroom facing Library Parade
 and glazed doors/juliette balcony replaced with a window

20/01/23
 19/12/2022

project
 Library Parade , Crockhamwell Road
 Woodley RG5 3LX

client
 Hanslink Ltd

drawing title
 Proposed Section

drawing status
 PLANNING

scale
 1:100@A2

date
 19.12.2022

drawn by
 CbF

checked by
 B

job no.
 H16

drawing no.
 PL12

revision
 B

This page is intentionally left blank