


proposed section

Scale 1:100 @ A2

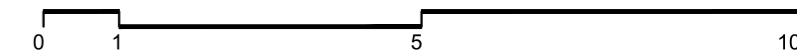

Hanslink Ltd

E-mail: c.franklin@hanslink.co.uk
m.07908 941251

RevB Length of rear extension reduced
RevA Units 14 amended to show bedroom facing Library Parade
and glazed doors/juliette balcony replaced with a window

20/01/23
19/12/2022

project
Library Parade , Crockhamwell Road
Woodley RG5 3LX

client
Hanslink Ltd

drawing title
Proposed Section

drawing status
PLANNING

scale
1:100@A2

date
19.12.2022

drawn by
CbF

checked by

job no.
H16

drawing no.
PL12

revision
B

This page is intentionally left blank