

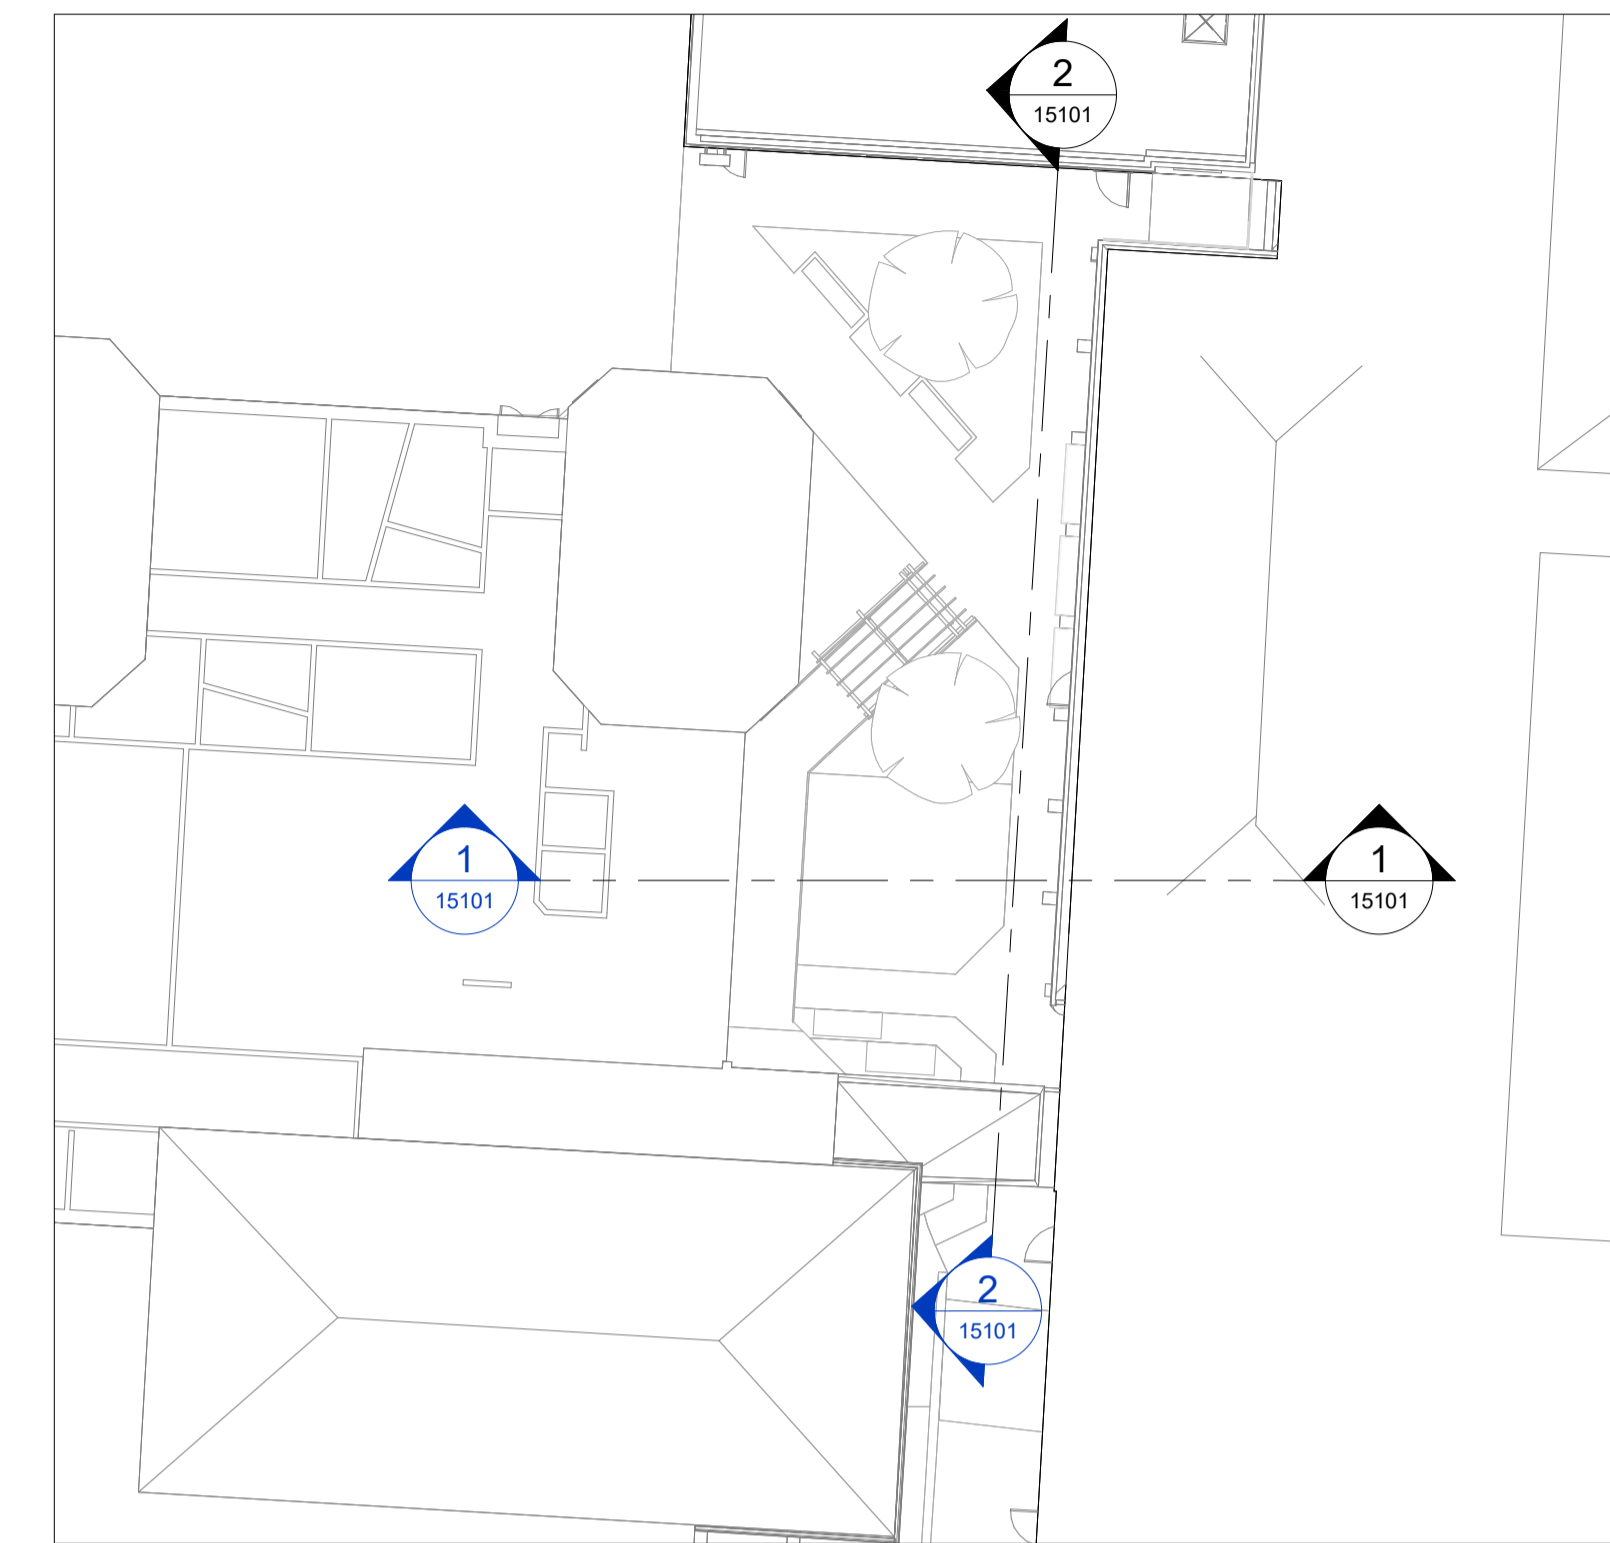


PHASE 3 SECTION 1
Scale: 1 : 50

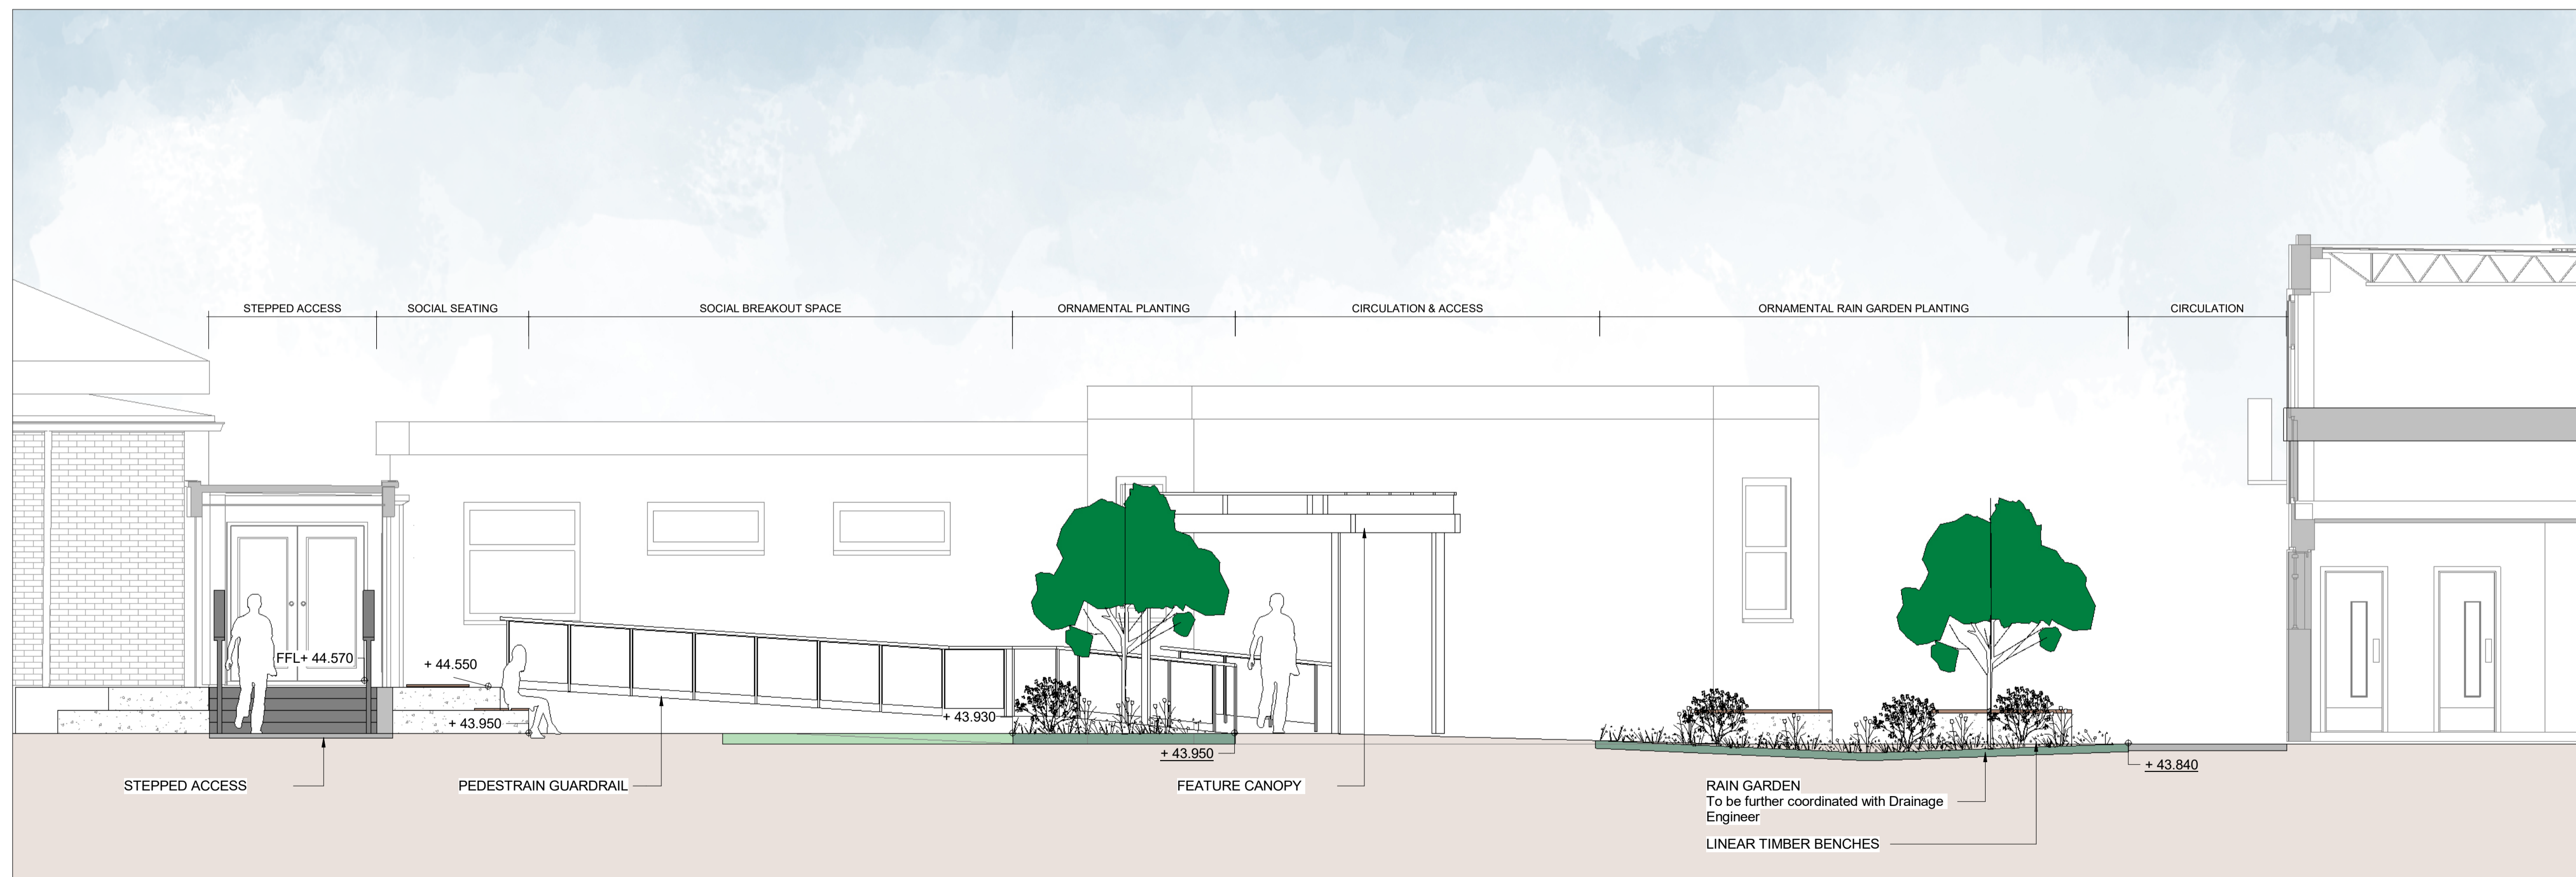

SECTION LOCATION PLAN
Scale: 1 : 200

Notes
Check all dimensions on site. Do not scale from this drawing
Report any discrepancies and omissions to HLM Architects
This Drawing is Copyright ©

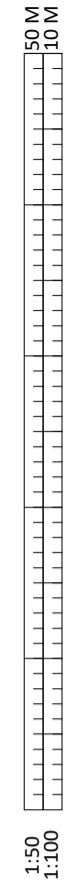

PHASE 3 SECTION 2
Scale: 1 : 50

Rev	Description	Date	By	Chk	Suitability
P03	ISSUED FOR PLANNING	11/11/22	AF	CM	
P02	ISSUED FOR STAGE 3 CLIENT REVIEW	11/10/22	AF	NI	
P01	PRELIMINARY DRAFT ISSUE FOR COMMENT	01/09/22	AF	NI	

Revisions	Suitability
Project	S4 STAGE APPROVAL

The Emmbrook School - Landscape

Client
HLM ARCHITECTS

Title
SITE SECTIONS


Drawing No.	Revision
EMM-HLM-ZZ-00-DR-L-15101	P03

Scale	Drawn
As indicated @A1	AF
Date	Checked
11/11/22	CM



© HLMArchitects
2nd Floor
The Ruskin Building
Tudor Square
Sheffield S1 2LA

www.hlmarchitects.com
T. +44 (0) 114 263 9600
F. +44 (0) 114 263 9650
sheffield@hlmarchitects.com

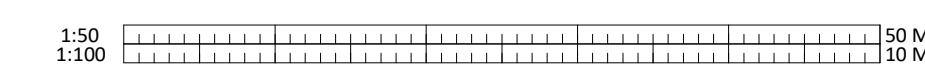

This page is intentionally left blank