


Elevation Dining - South Existing
Scale: 1: 100

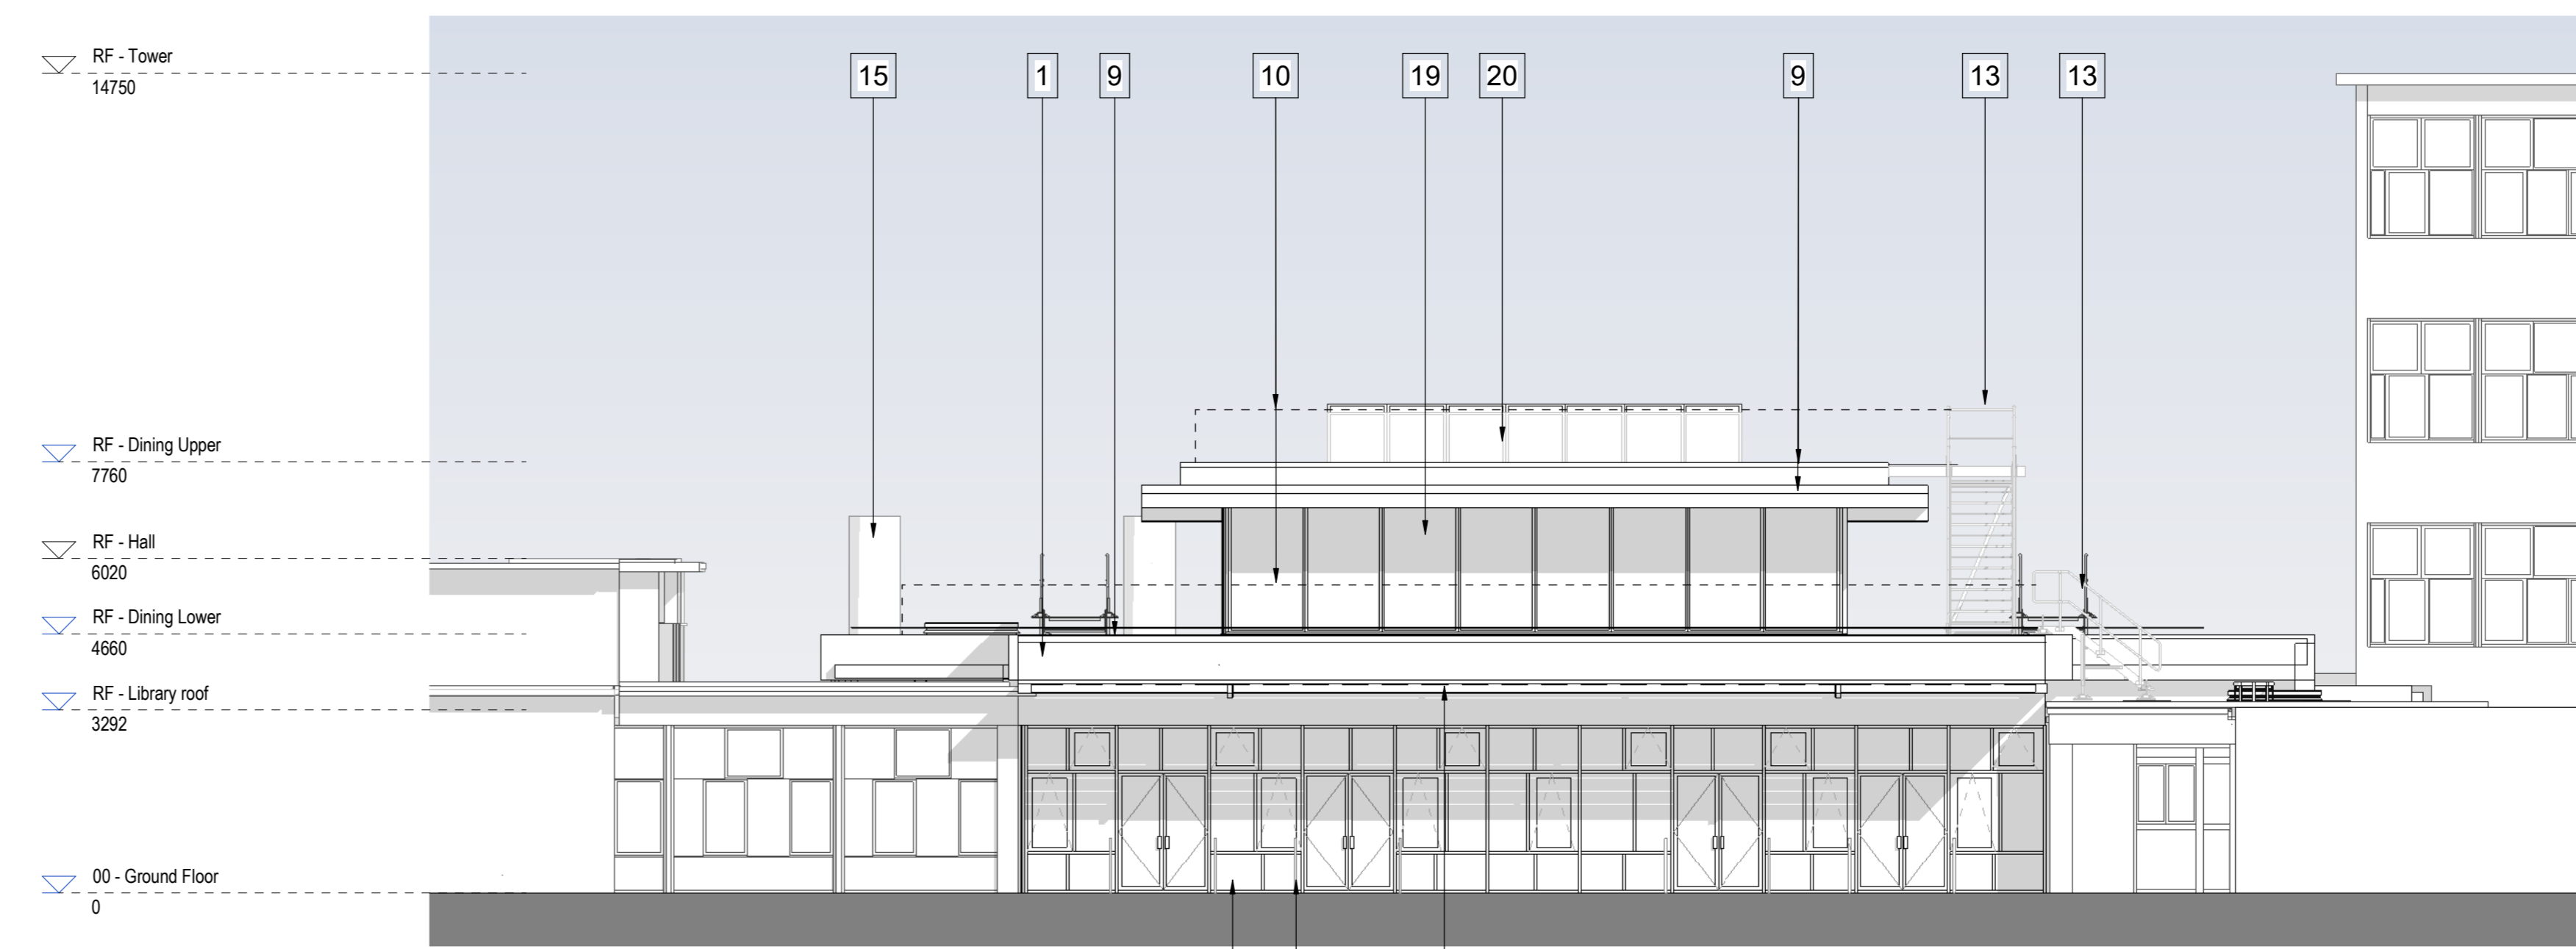


Elevation Dining - South Proposed
Scale: 1: 100

KEY EXTERNAL ELEVATIONS	
1	Product: Dining Cladding Colour: Exposed brick texture or similar to complement existing brown concrete panels
2	Product: Curtain Wall with Window & Doors Colour: Dark grey
3	Product: Blue Steel Colour: Blue
4	Product: 6th Form Cladding Colour: Exposed brick texture - Quarry White
5	Product: Existing 6th Form Trough Cladding Colour: White
6	Product: Floor Colour: Dark grey to match
7	Product: Window & Door with frame Colour: Dark grey
8	Product: Roof frame Colour: Dark grey
9	Product: Corrugated metal roof Colour: Silver
10	Product: Corrugated metal roof Colour: Silver
11	Product: Insulation Colour: To match existing
12	Product: Insulation Colour: To match existing
13	Product: Fixed Roof Access Colour: To match existing
14	Product: External Door Head Colour: Refer to landscape drawings
15	Product: Existing plant Colour: To match existing
16	Product: Metal canopy with door (plant) Colour: White
17	Product: Corrugated metal roof Colour: Silver
18	Product: Insulation Colour: To match existing
19	Product: Insulation Colour: To match existing
20	Product: PV Panel Colour: To match existing

NOTE: Products and colours to be equal or equivalent.

DEMOLITION NOTES:	
[Red dashed line]	Existing elements to be demolished.
[Red solid line]	Demolished External Walls.


Refer to plans & sections also.

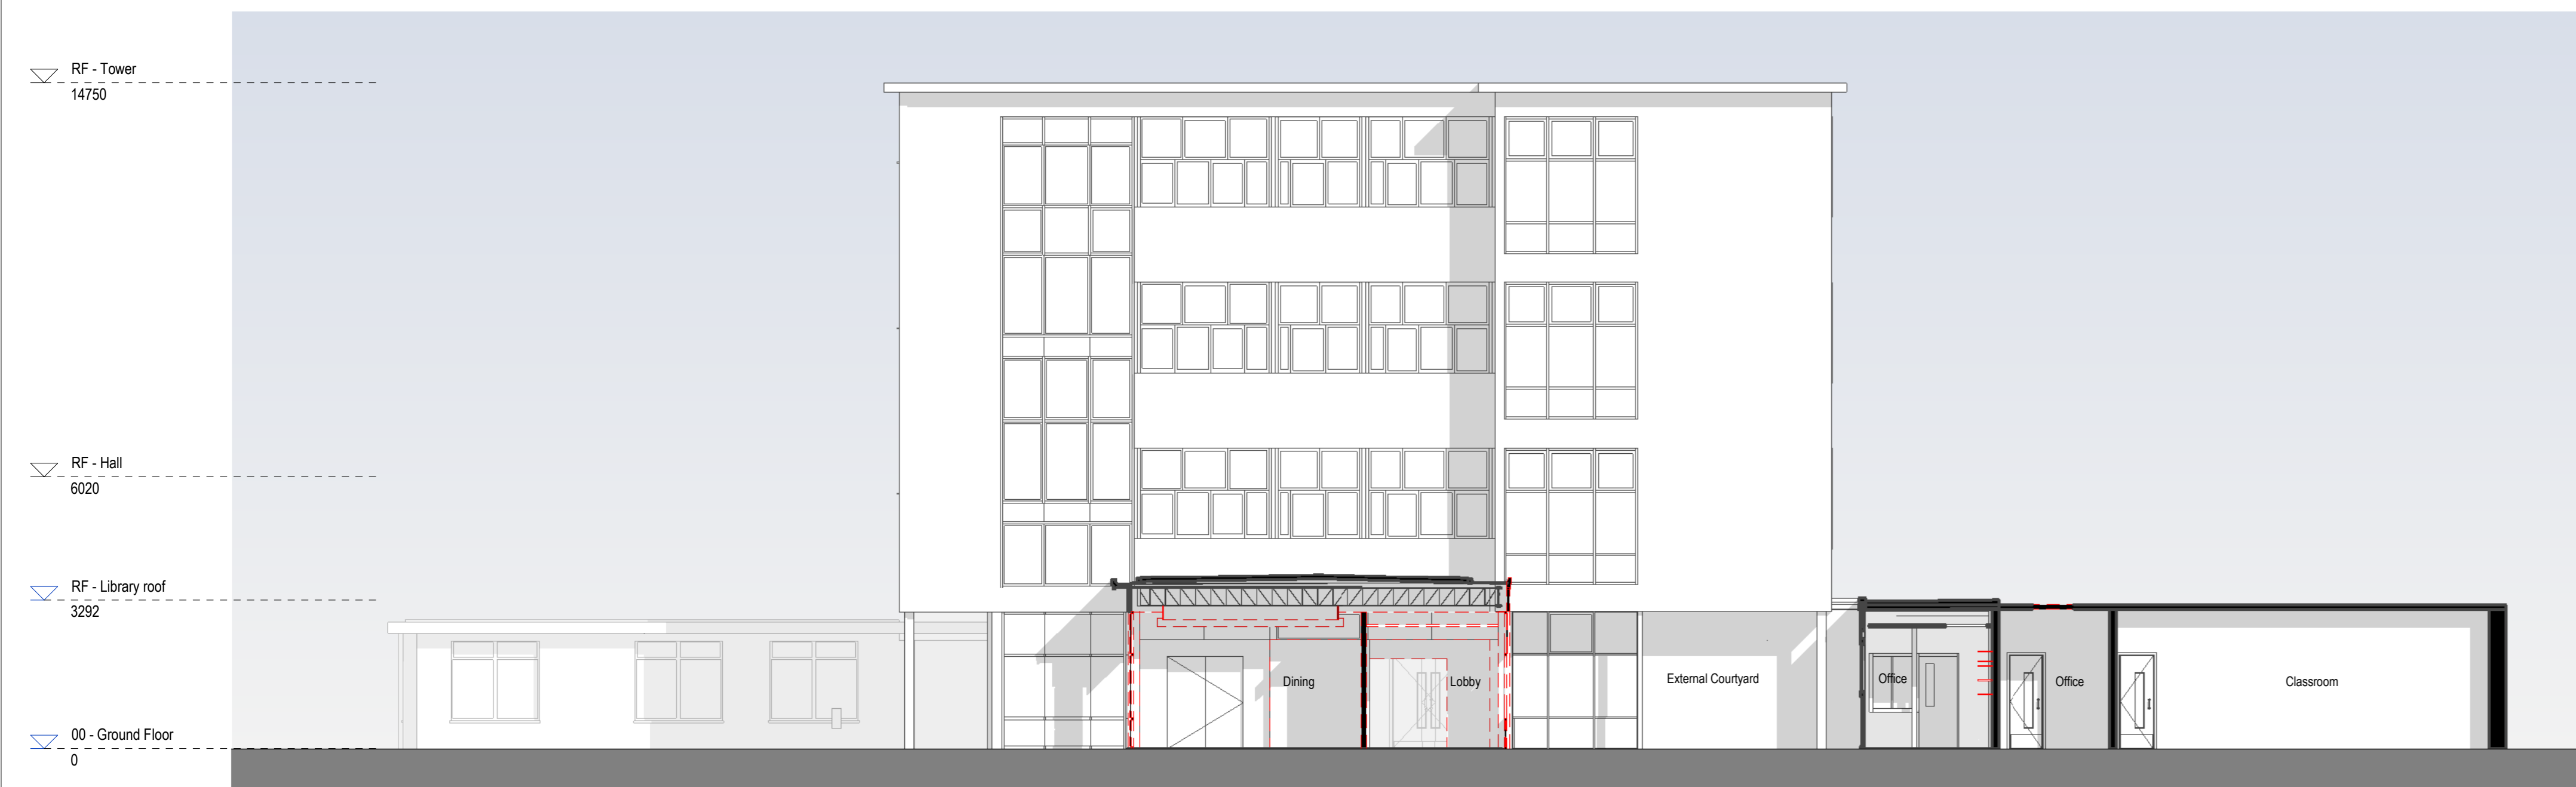


Elevation Dining - West Existing
Scale: 1: 100




Elevation Dining - West Proposed
Scale: 1: 100

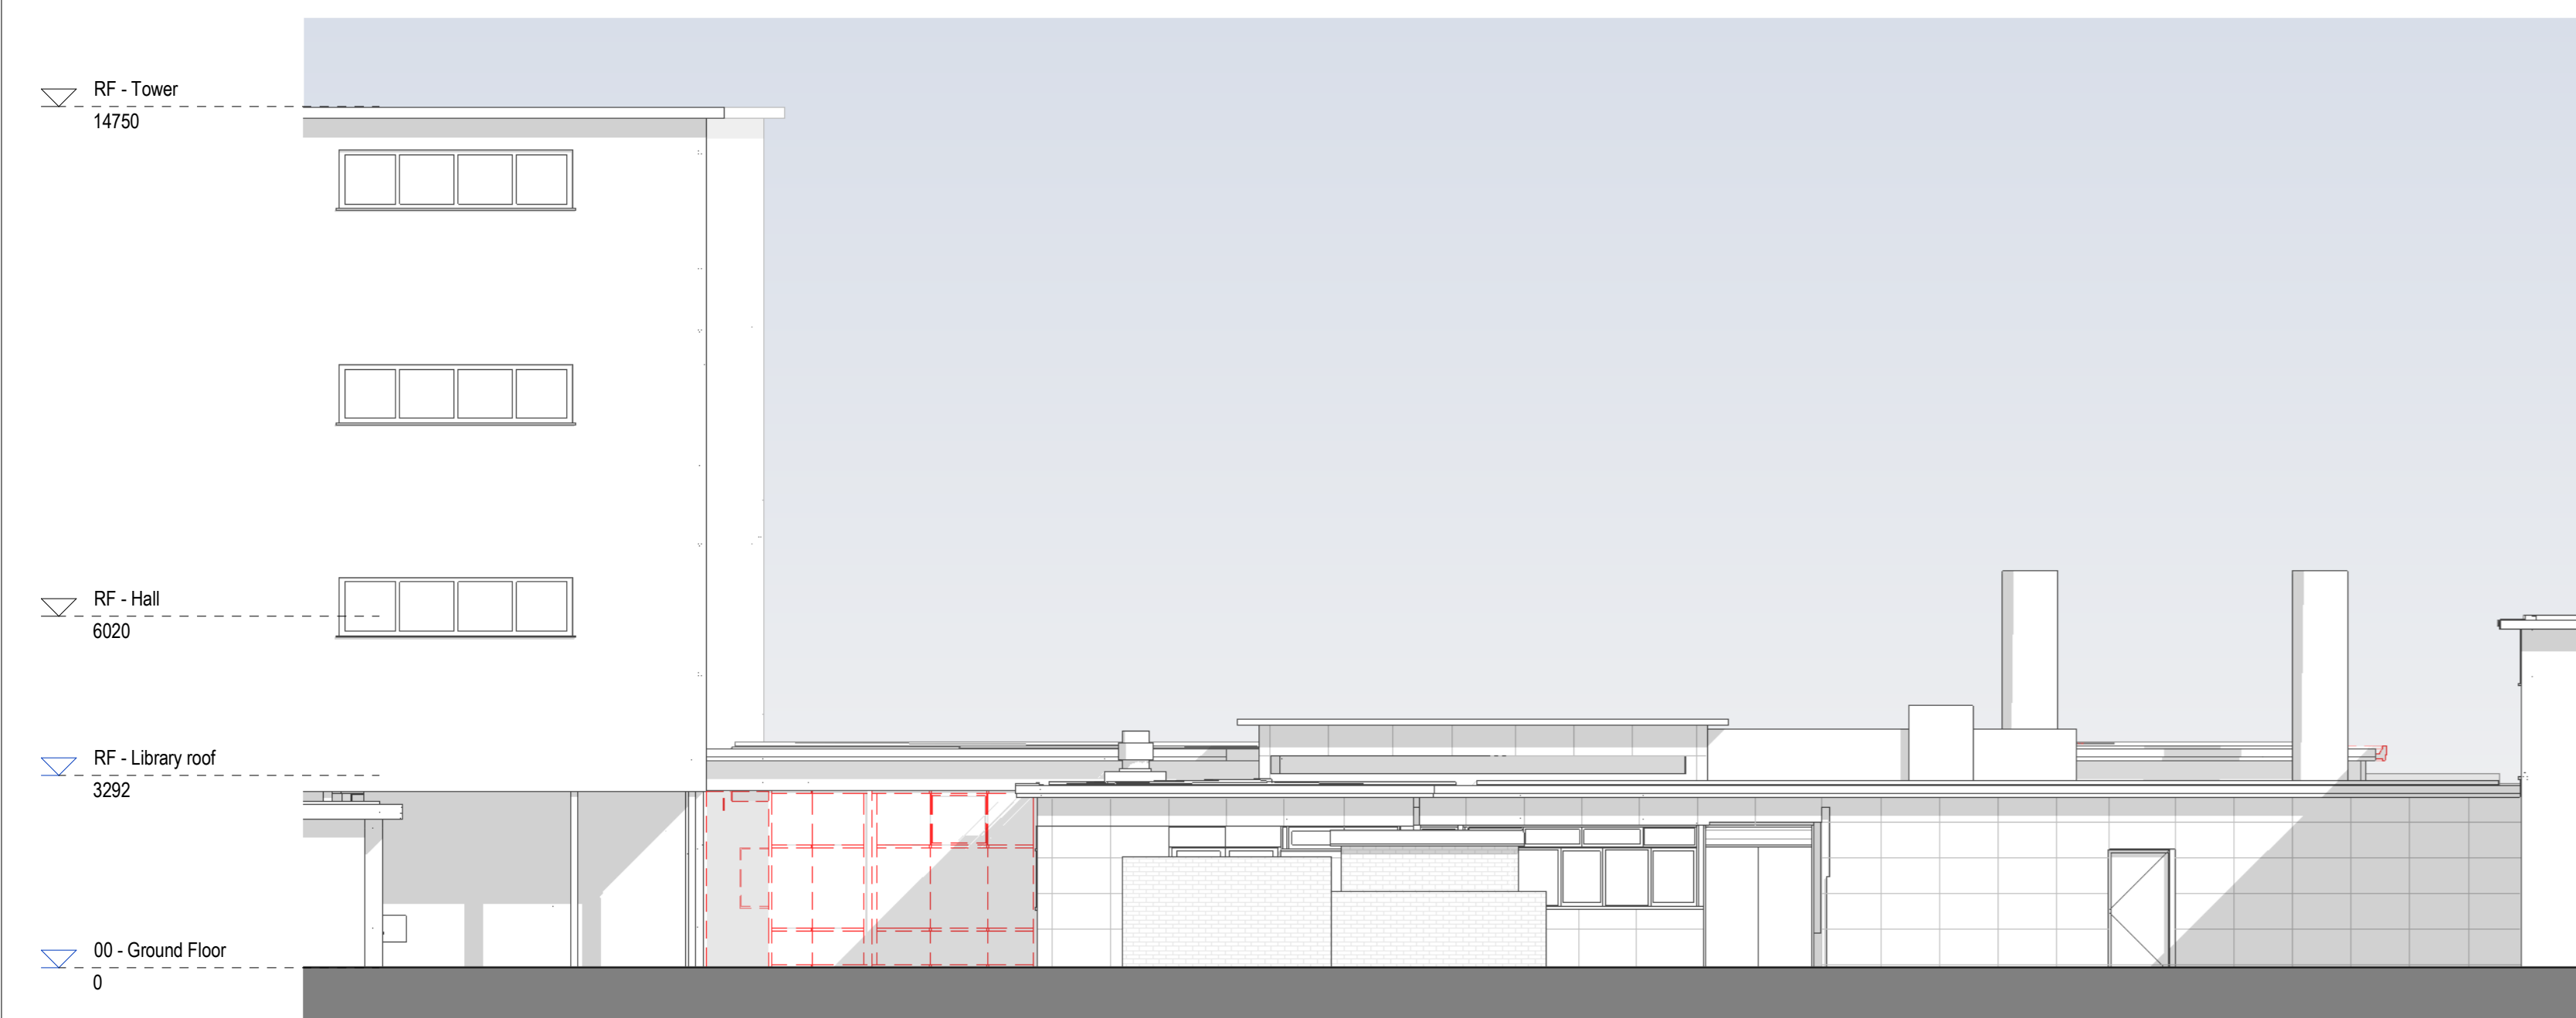


Elevation Dining - North Existing
Scale: 1: 100

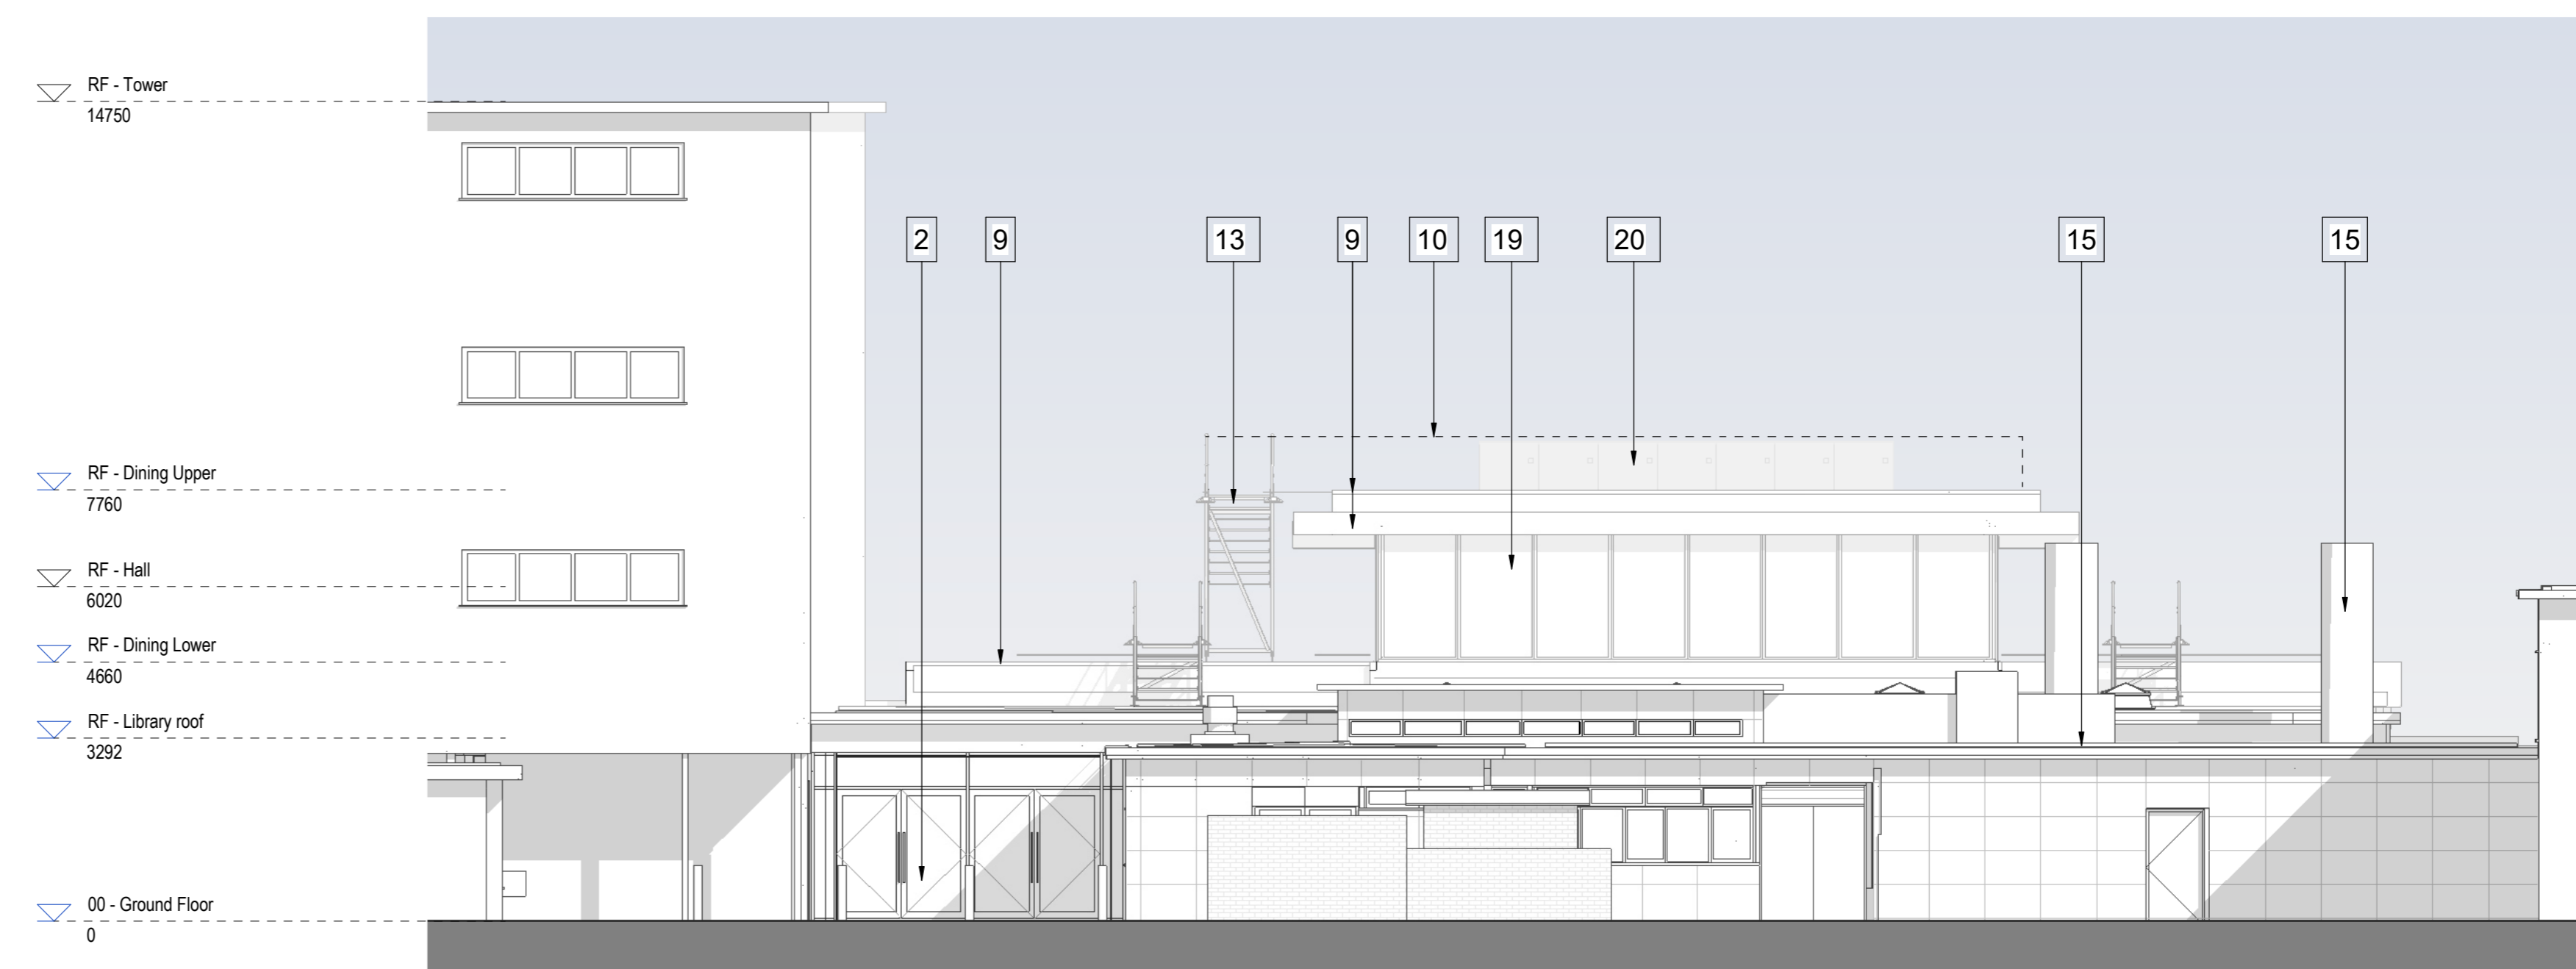



Elevation Dining - North Proposed
Scale: 1: 100

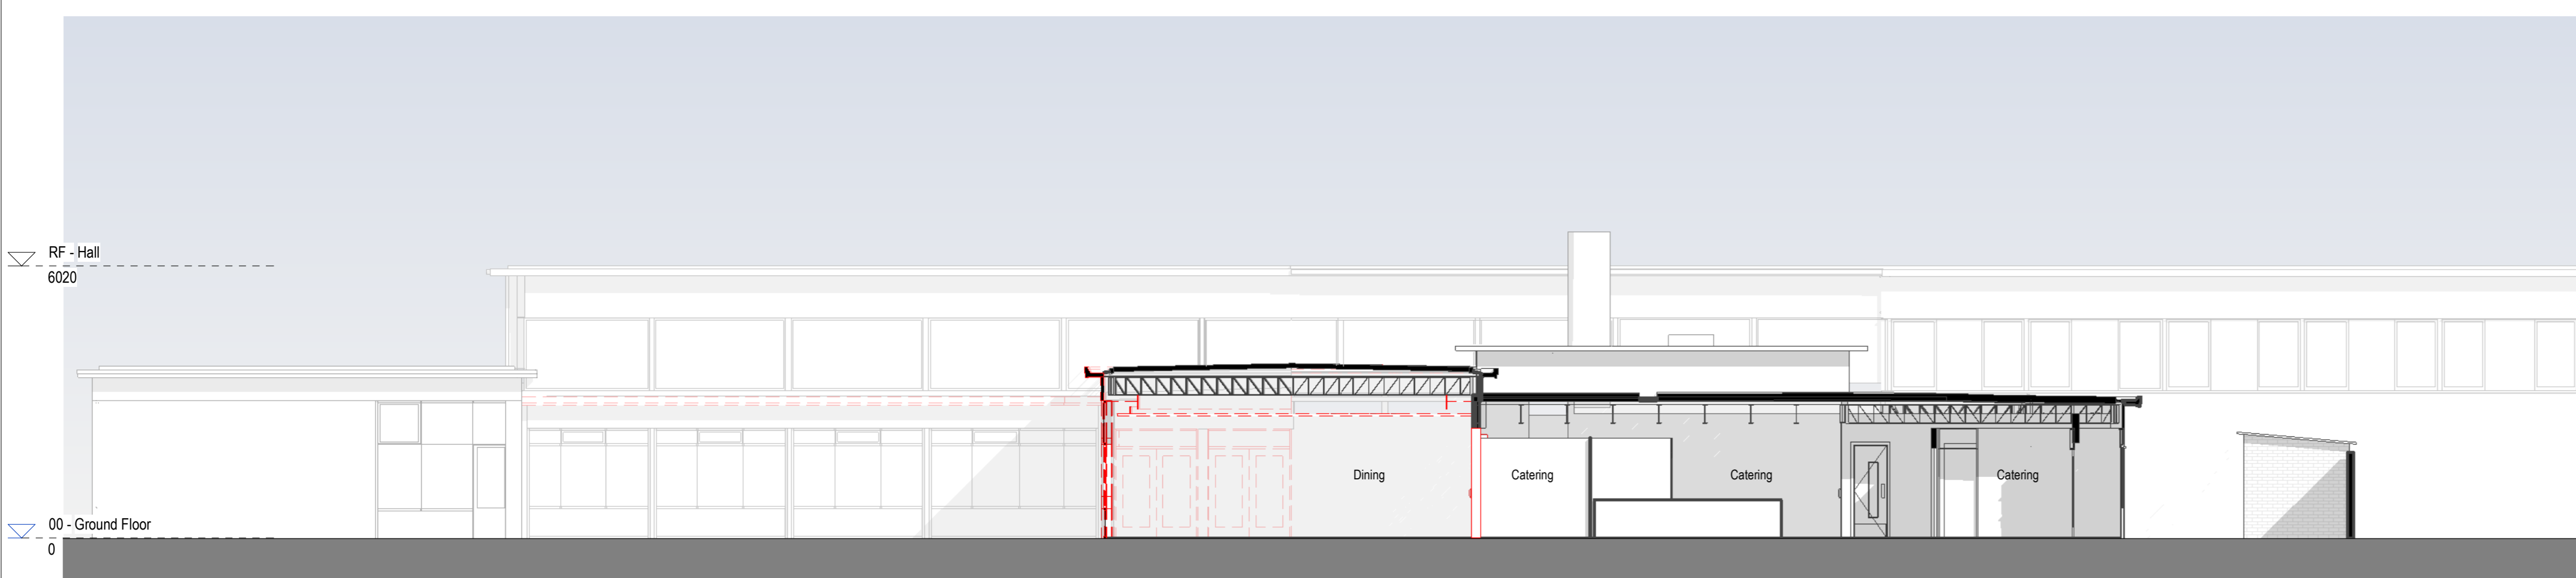

Elevation Dining - East Existing
Scale: 1: 100

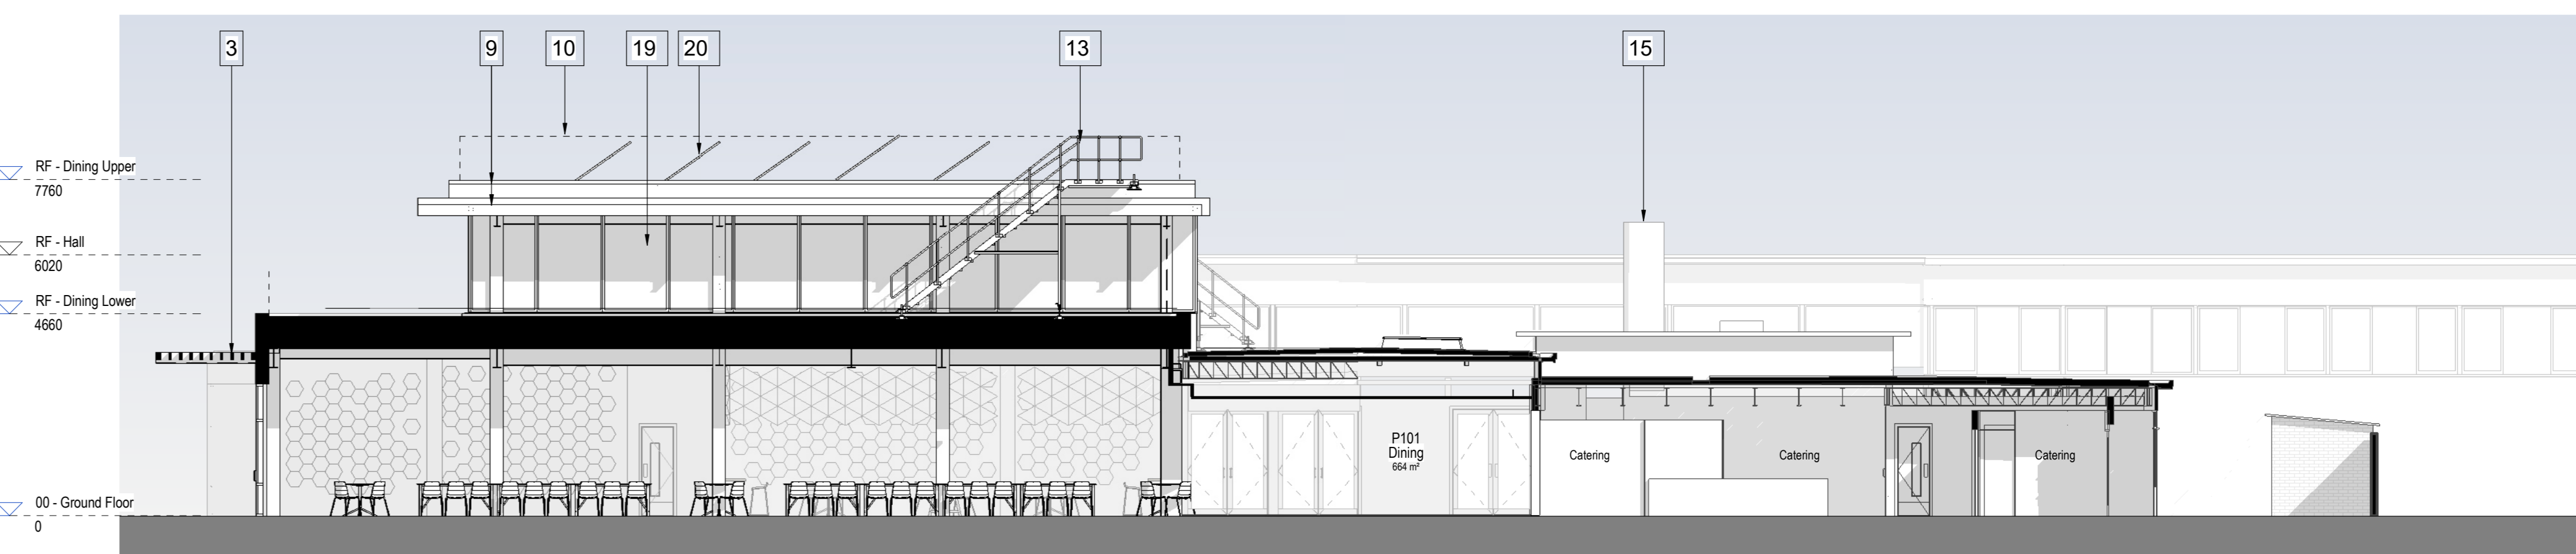

Elevation Dining - East Proposed
Scale: 1: 100

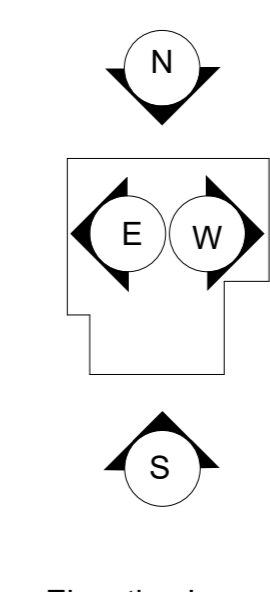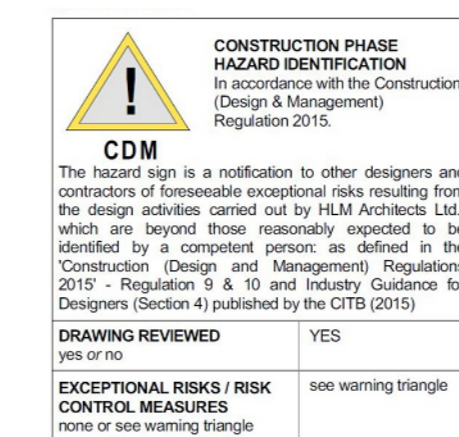

Project	Title
St Crispin's School	GA ELEVATIONS (PHASE 1) DINING

Client	Scale	Drawn	Checked
WOLKHAM BOROUGH COUNCIL	1: 100 @ A3	AL	KP

Drawing No.	Revision	Submittal
STC-HLM-P1-XXX-DE-A-100101	06/12/2023	POS

Notes: Check all dimensions on site. Do not scale from this drawing. Report any discrepancies and omissions to HLM Architects. This Drawing is Copyright © HLM Architects 2023.



This page is intentionally left blank