



Elevation Canopy - East Existing Phase 4
Scale: 1 : 100




Elevation Canopy - East Proposed Phase 4
Scale: 1 : 100

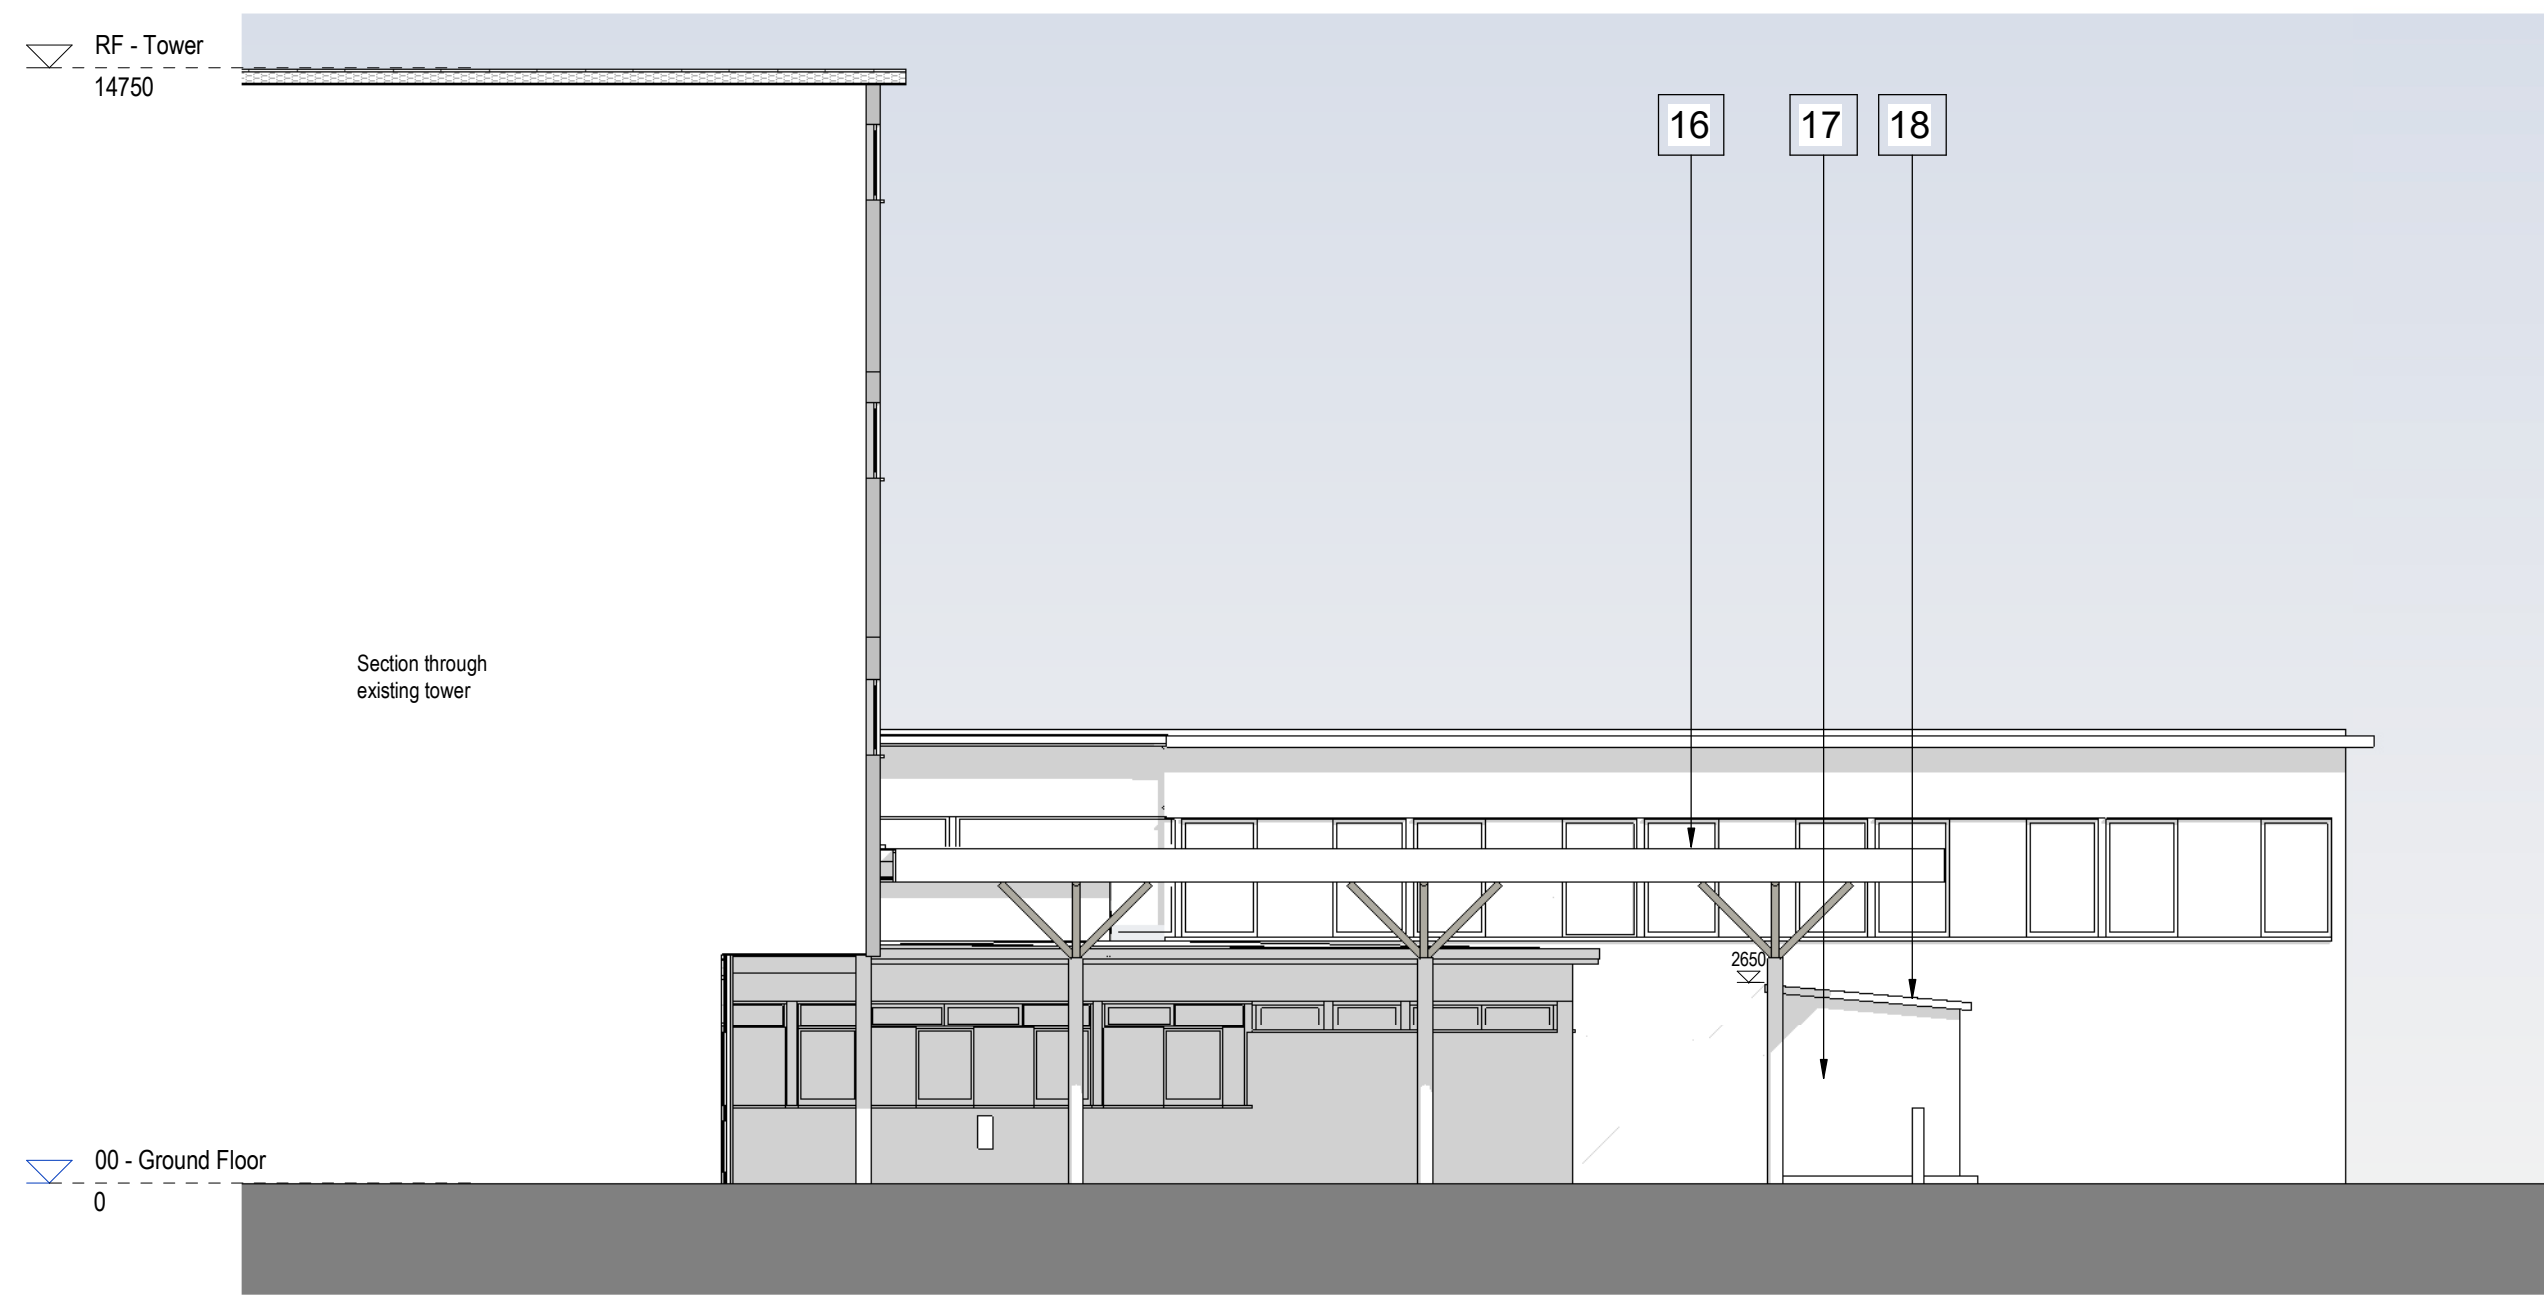


Elevation Canopy - West Existing Phase 4
Scale: 1 : 100

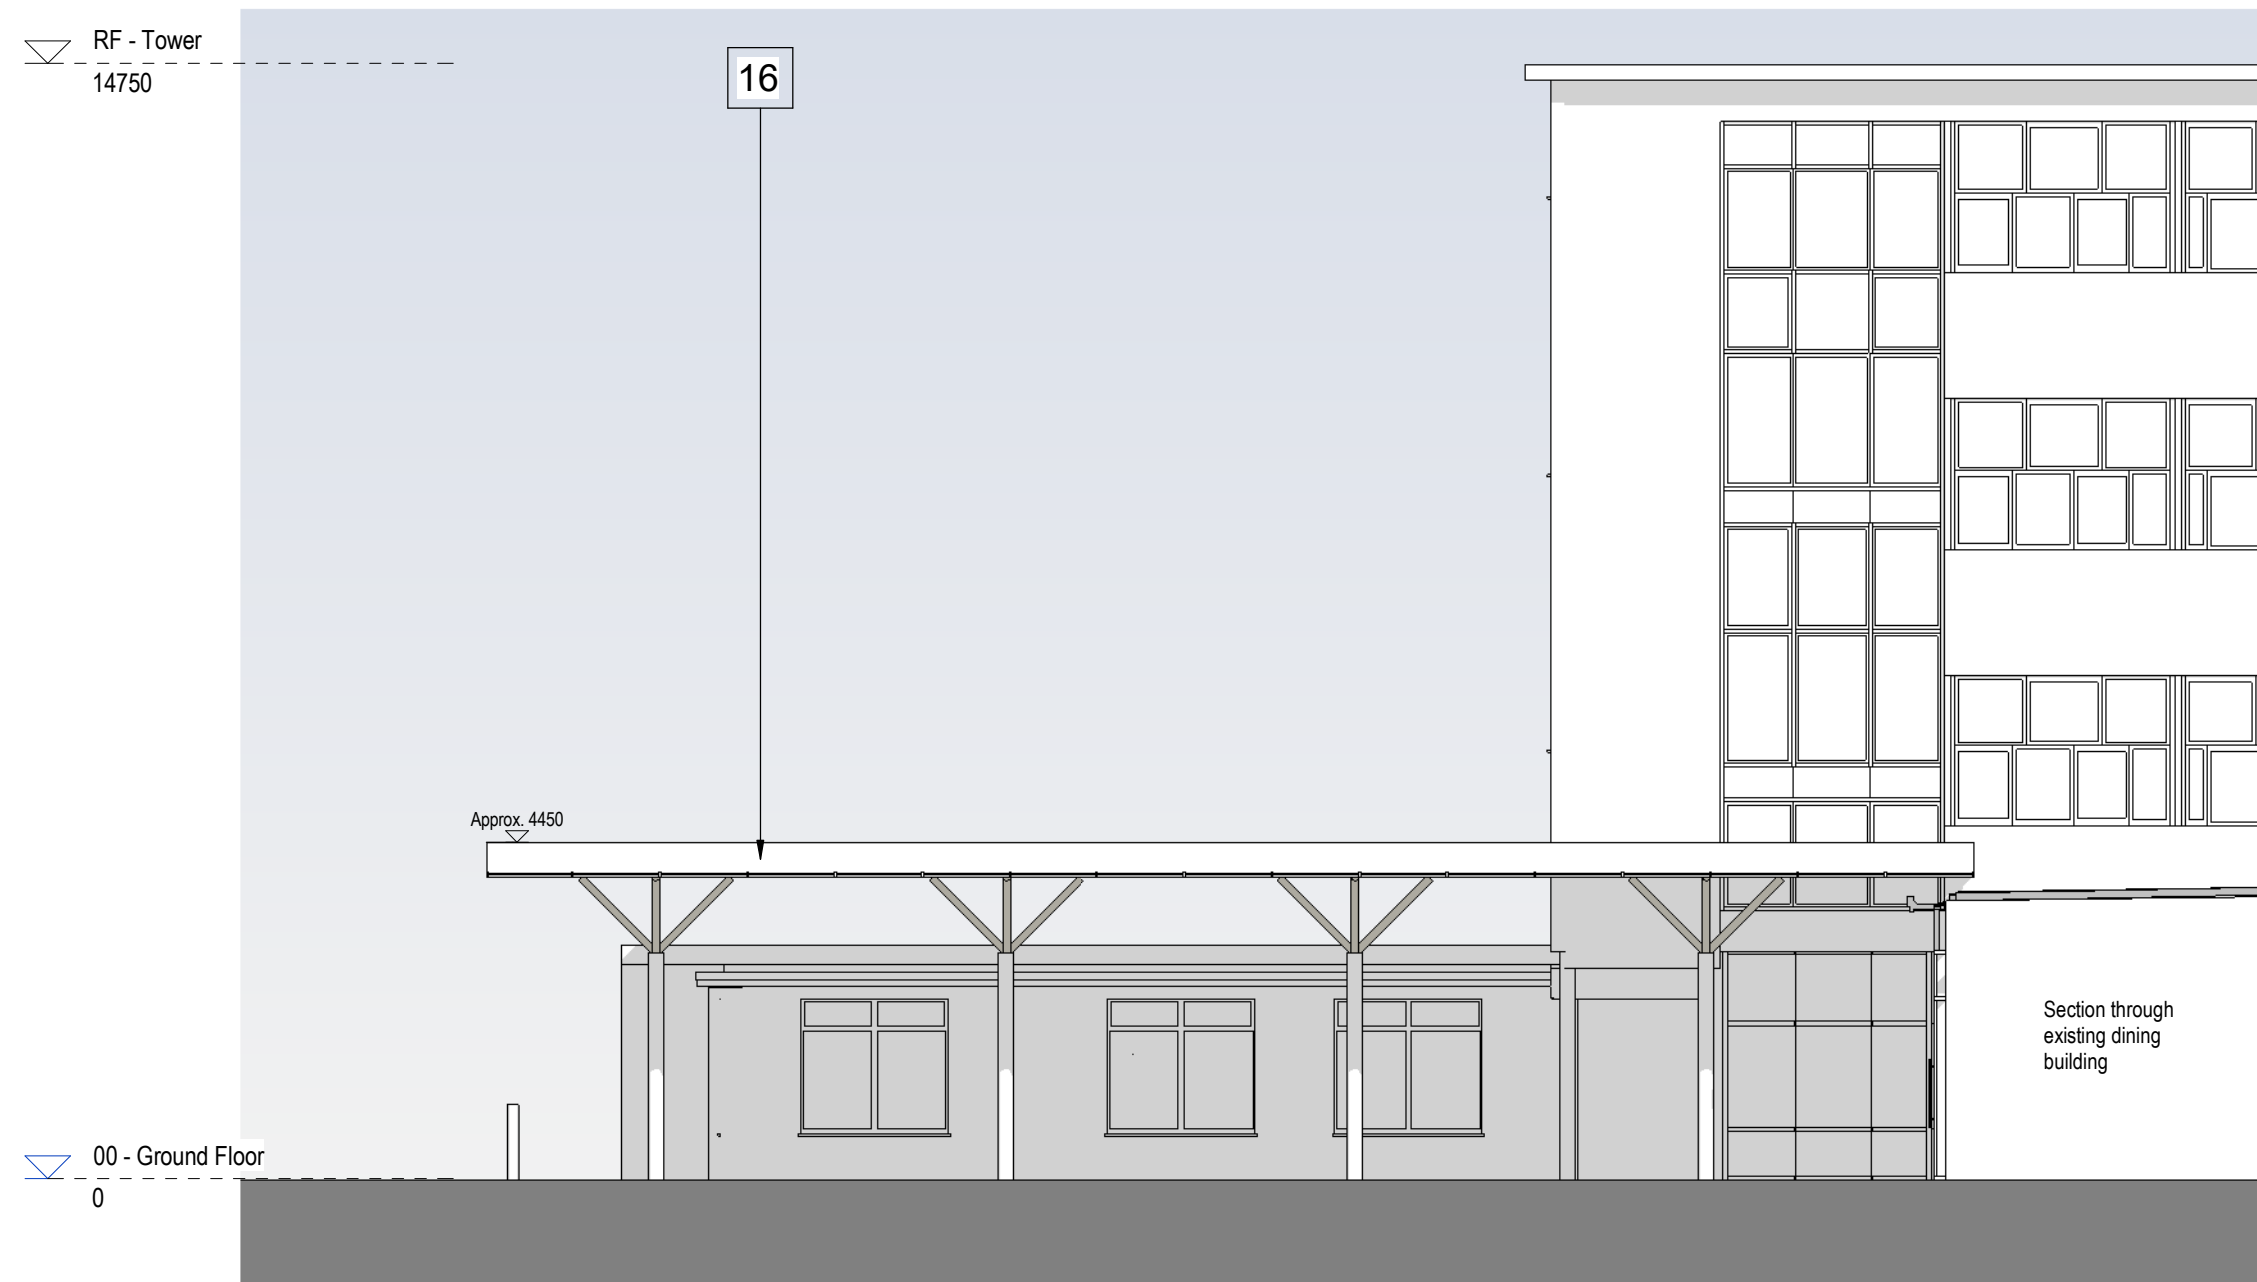

Elevation Canopy - West Proposed Phase 4
Scale: 1 : 100

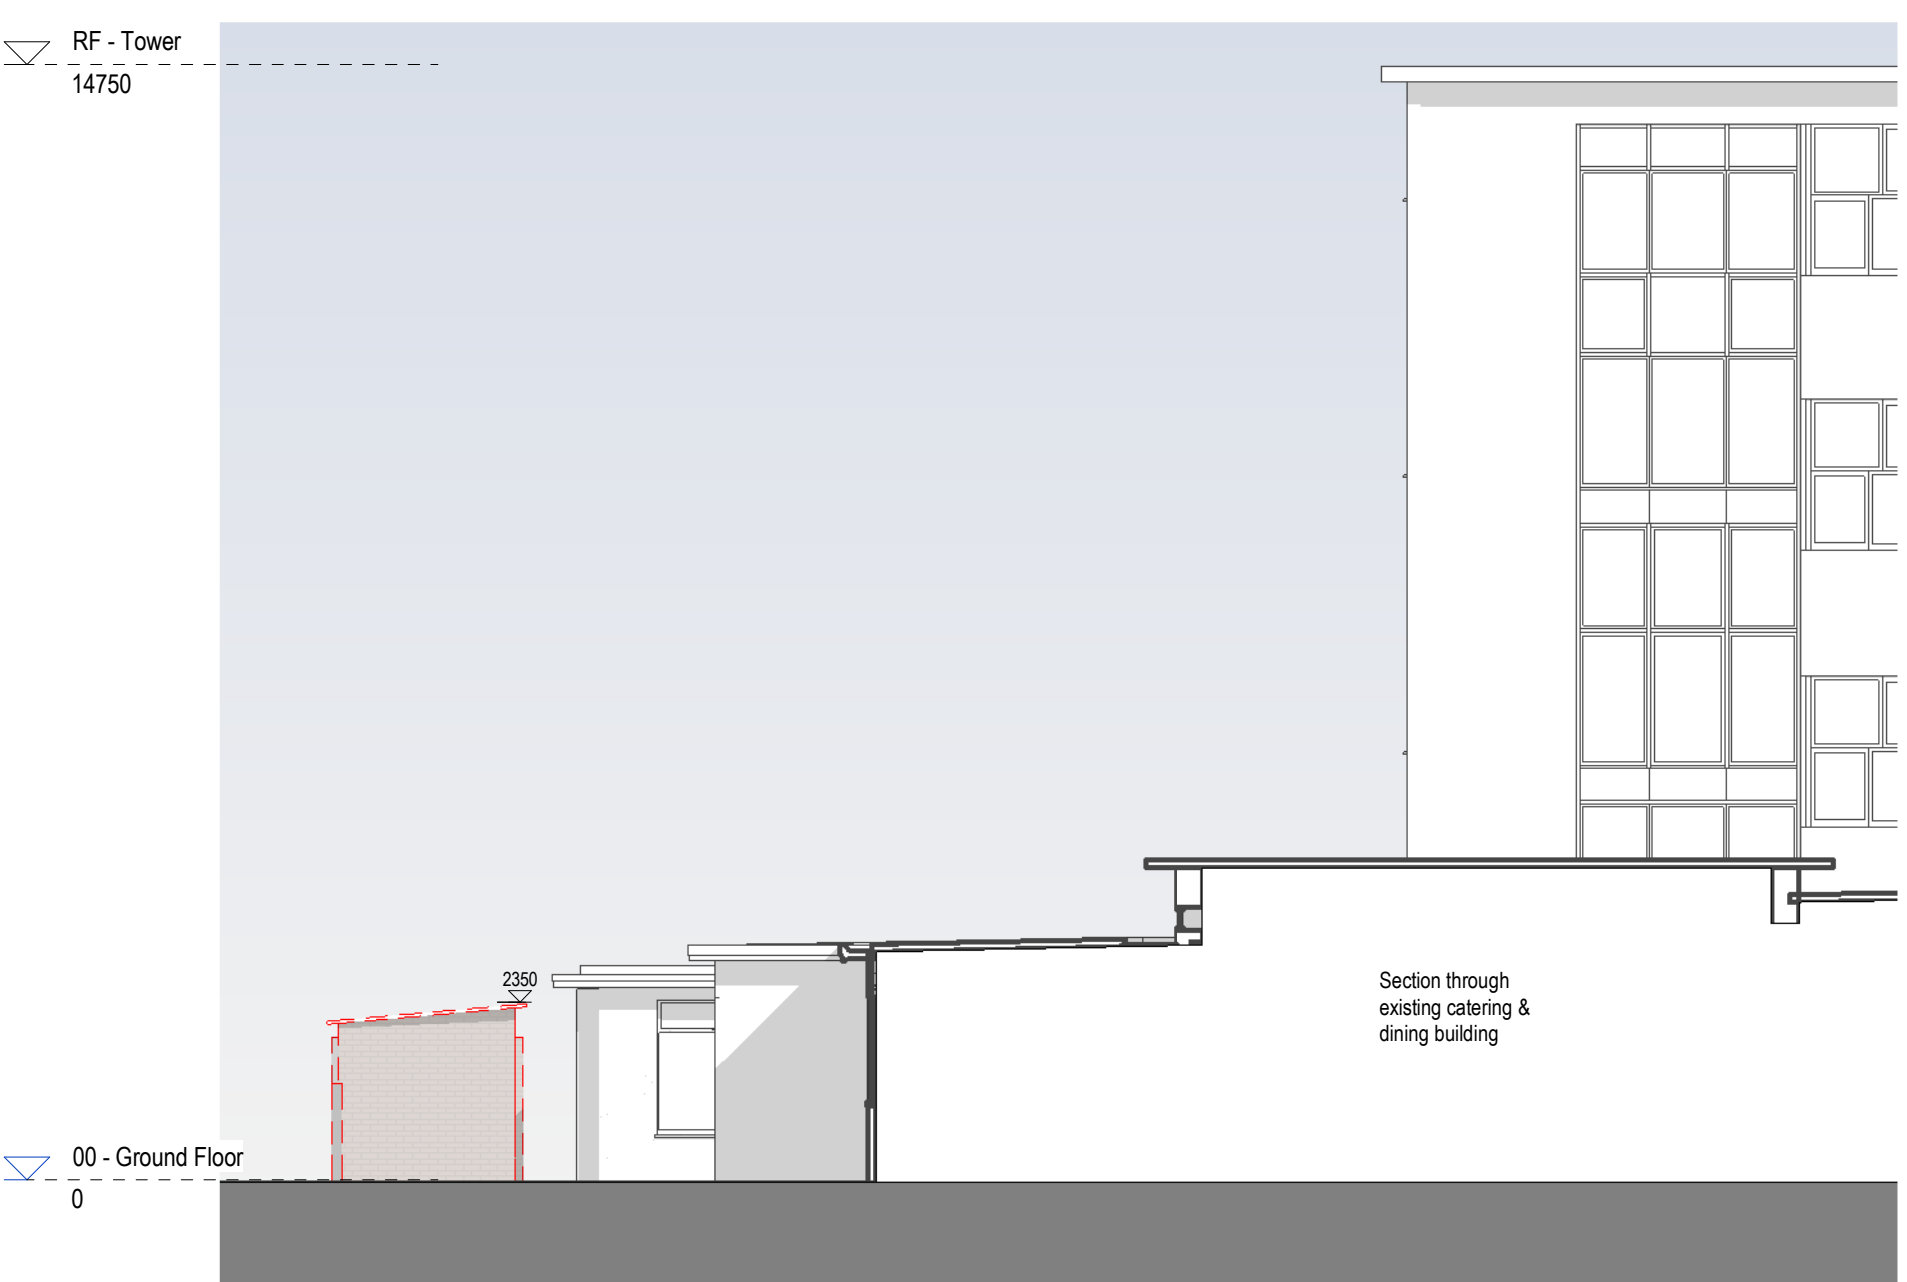

Elevation Bin Store - West Existing Phase 4
Scale: 1 : 100

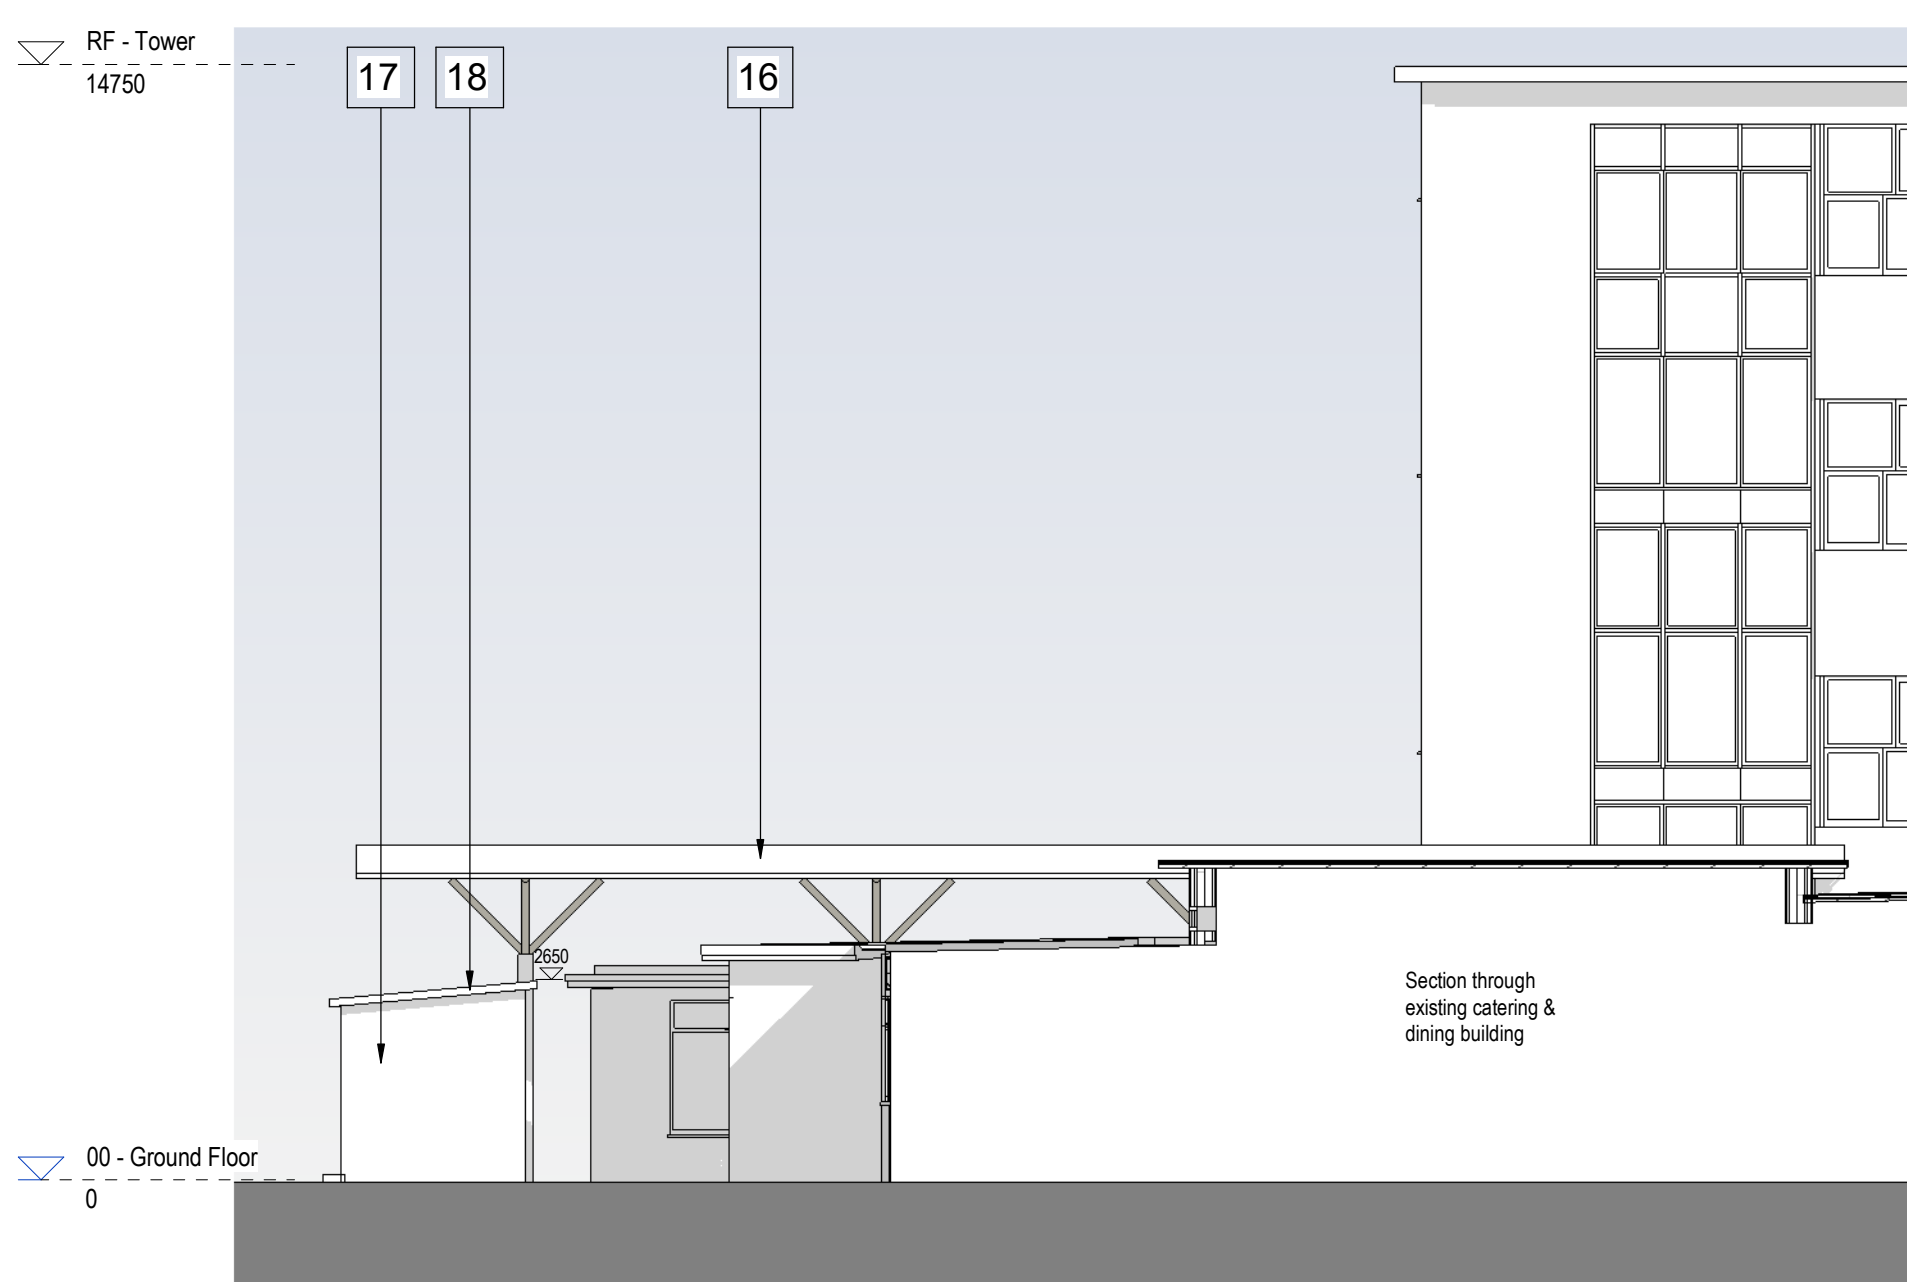

Elevation Bin Store - West Proposed Phase 4
Scale: 1 : 100

CONSTRUCTION PHASE HAZARD IDENTIFICATION
In accordance with the Construction (Design & Management) Regulations 2015.

CDM
The hazard sign is a notification to other designers and contractors of foreseeable exceptional risks resulting from the design activities carried out by HLM Architects Ltd, which are beyond those reasonably expected to be identified by a competent person as defined in the Construction (Design and Management) Regulations 2015 - Regulation 9 & 10 and Industry Guidance for Designers (Section 4) published by the CDM (2015).

DRAWING REVIEWED	YES
yes or no	
EXCEPTIONAL RISKS / RISK CONTROL MEASURES	see warning triangle
none or see warning triangle	


DEMOLITION NOTES:

- Existing elements to be demolished.
- Demolished External Walls

Refer to plans & sections also.

KEY: EXTERNAL ELEVATIONS	
1	Product: Dining Cladding Colour: Equitone Lunara Hessian or similar to complement existing brown concrete panels
2	Product: Curtain Wall with Window & Doors Colour: Dark grey
3	Product: Brise Soleil Colour: White
4	Product: 6th Form Cladding Colour: Equitone Natura - Quartz White
5	Product: Existing 6th Form Treppe Cladding Colour: White
6	Product: Plinth Colour: Dark grey to match
7	Product: Window & Door with louvers Colour: Dark grey to match existing
8	Product: Curtain Wall Colour: Dark grey
9	Product: Roof Fascia Colour: Dark grey
10	Product: Collapsible railings Colour: Galvanised
11	Product: Rooflight Colour: To match existing
12	Product: Window/door Colour: Mill finished aluminium
13	Product: Fixed Roof Access
14	Product: External Door Hinge Colour: Refer to landscape drawings
15	Product: Existing plant
16	Product: Metal canopy (with clear glazing) Colour: White
17	Product: Render finish Colour: Mid grey to match existing cladding
18	Product: Corrugated metal roof Colour: Mid grey
19	Product: Windows Colour: Dark grey
20	Product: PV Panel

NOTE: Products and colours to be equal or equivalent.

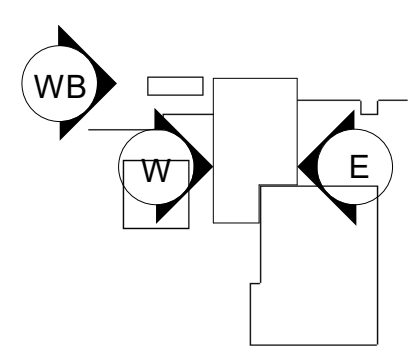

Elevation Legend

Project	Title	PLANNING APPLICATION ISSUE	06/12/2022	AL	KP
St Crispin's School	GA ELEVATIONS (PHASE 4) CANOPY SHEET 2	Revisions	S4 STAGE APPROVAL		
Client	Scale @ A1	Drawn			
WOLKINGHAM BOROUGH COUNCIL	1:100@A1	AL			
	Date	Checked			
	06/12/2022	KP			

Notes Check all dimensions on site. Do not scale from this drawing. Report any discrepancies and omissions to HLM Architects. This Drawing is Copyright©

1:500
1:100

50 M
10 M

HLM Architects
Wool + Tailor Building
Fifth Floor
10-12 Allie Street
London E1 8BE

www.hlmarchitects.com
T: +44 (0) 20 7921 4800
F: +44 (0) 20 7921 4850
london@hlmarchitects.com

This page is intentionally left blank