



COVID MEMORIAL WOODLAND CONCEPT DESIGN

121

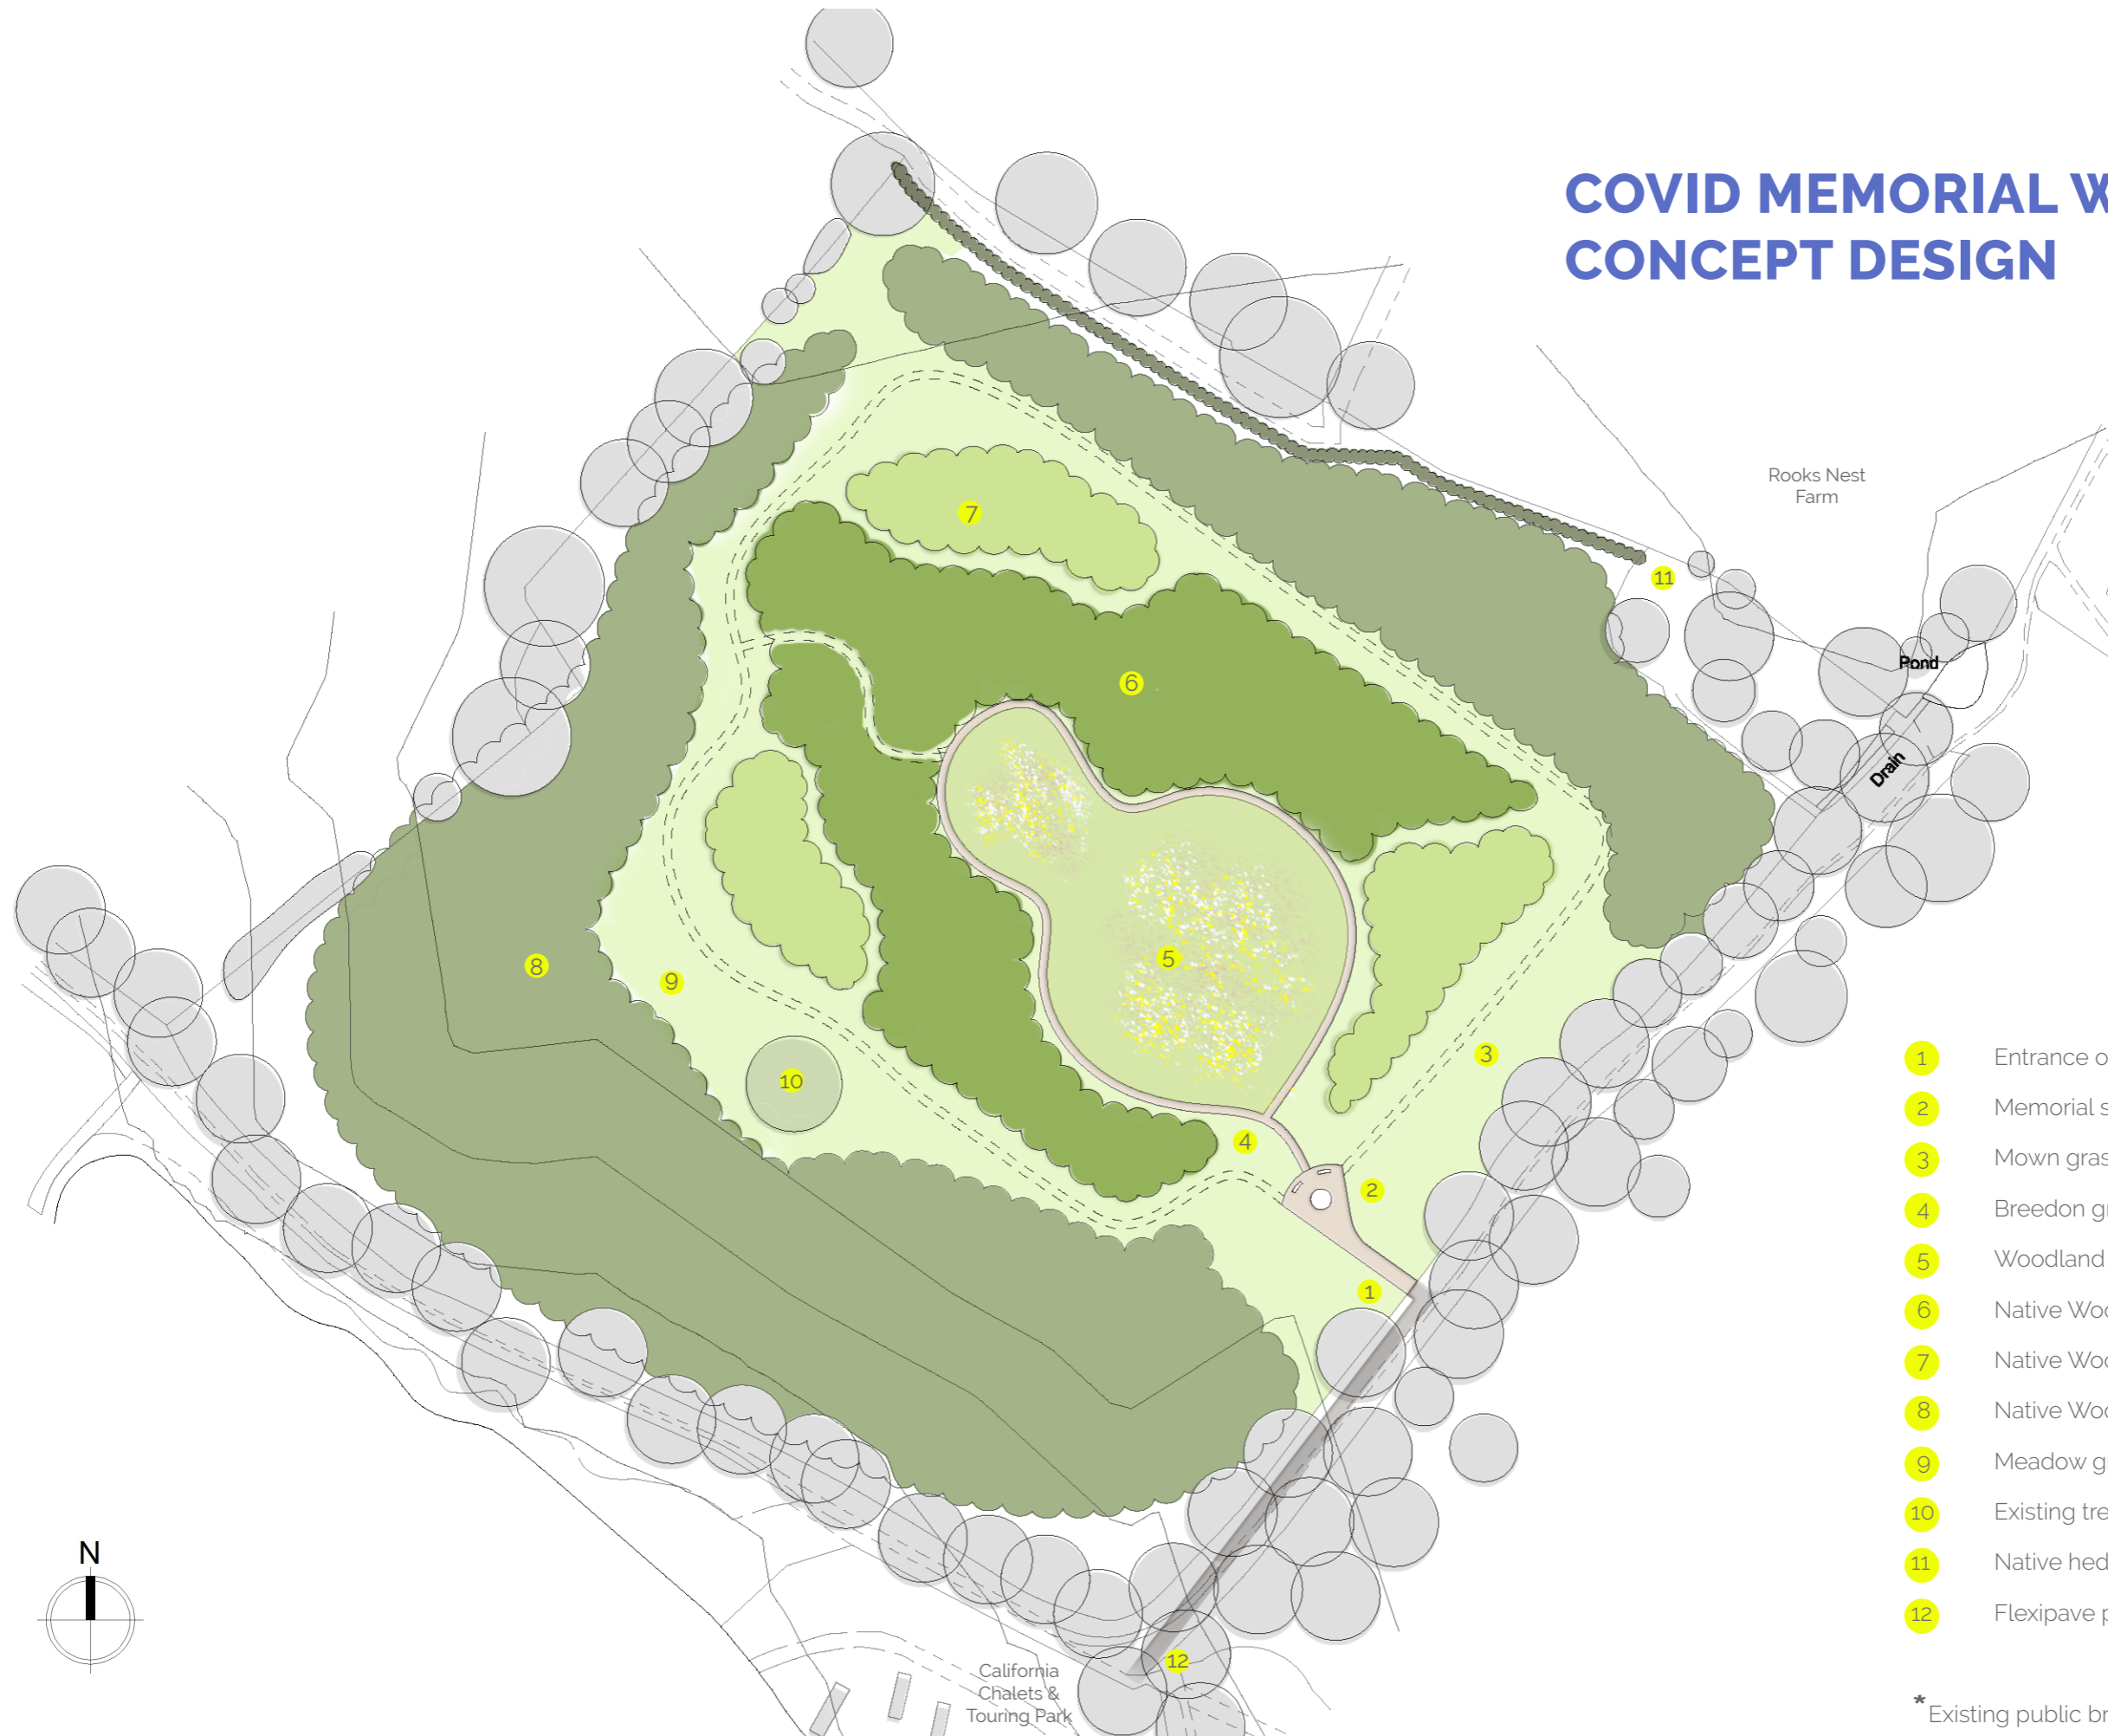

- 1 Entrance off public bridleway
- 2 Memorial sculpture and seating area
- 3 Mown grass paths
- 4 Breedon gravel path
- 5 Woodland glade with native wildflowers
- 6 Native Woodland planting mix A
- 7 Native Woodland Edge planting mix B
- 8 Native Woodland planting mix C
- 9 Meadow grass
- 10 Existing tree
- 11 Native hedge along site boundary.
- 12 Flexipave path link to CCP*

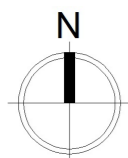

* Existing public bridleway is currently unsurfaced.

This page is intentionally left blank