












 


LEGEND


-  Existing double yellow line
-  Existing parking bay
-  Existing bus stop/stand
-  Existing lamp column
-  Existing traffic signal
-  Existing sign on traffic signal
-  Existing sign/post
-  Existing sign on lamp column
-  Existing bus stop sign
-  Existing low level sign
-  Existing sign/double post
-  Existing controlled pedestrian crossing area
-  Proposed advanced warning sign on existing LC
-  Proposed sign post + advanced warning sign

Rev	Date	Description	Drn	Chk	App
0	---	Work in progress	---	---	---

This drawing has been specifically prepared to meet the requirements of the named client and may contain design and innovative features which differ from conventional design standards.

PROJECT CENTRE

www.marstonholdings.co.uk/projectcentre

Client		 WOKINGHAM BOROUGH COUNCIL	
Project		WOKINGHAM BOROUGH COUNCIL TRAFFIC RESTRICTIONS REVIEW	
Drawing Title		1-BROAD STREET & ROSE STREET BANNED RIGHT TURN INVENTORY	
Drawing Status		FOR INFORMATION	
Drawn	Designed	Date	Scale
MS	---	DEC-2022	1:500
Size	A3		
Drawing No.	1000008728-2-SK01-DD- JG-01		Rev
			0



- LEGEND**
- Existing double yellow line
 - Existing parking bay
 - Existing bus stop/stand
 - Existing lamp column
 - Existing traffic signal
 - Existing sign on traffic signal
 - Existing sign/post
 - Existing sign on lamp column
 - Existing bus stop sign
 - Existing low level sign
 - Existing sign/double post
 - Existing controlled pedestrian crossing area
 - Proposed advanced warning sign on existing LC
 - Proposed sign post + advanced warning sign

Rev	Date	Description	Drm	Chk	App
0	---	Work in progress	---	---	---


This drawing has been specifically prepared to meet the requirements of the named client and may contain design and innovative features which differ from conventional design standards.

PROJECT CENTRE

www.marstonholdings.co.uk/projectcentre



Client				
WOKINGHAM BOROUGH COUNCIL				
Project				
WOKINGHAM BOROUGH COUNCIL TRAFFIC RESTRICTIONS REVIEW				
Drawing Title				
2-BARKHAM ROAD & OXFORD ROAD BANNED RIGHT TURN INVENTORY				
Drawing Status				
FOR INFORMATION				
Drawn	Designed	Date	Scale	Size
MS	---	DEC-2022	1:250	A3
Drawing No.				Rev
1000008728-2-SK01-DD- JG-02				0

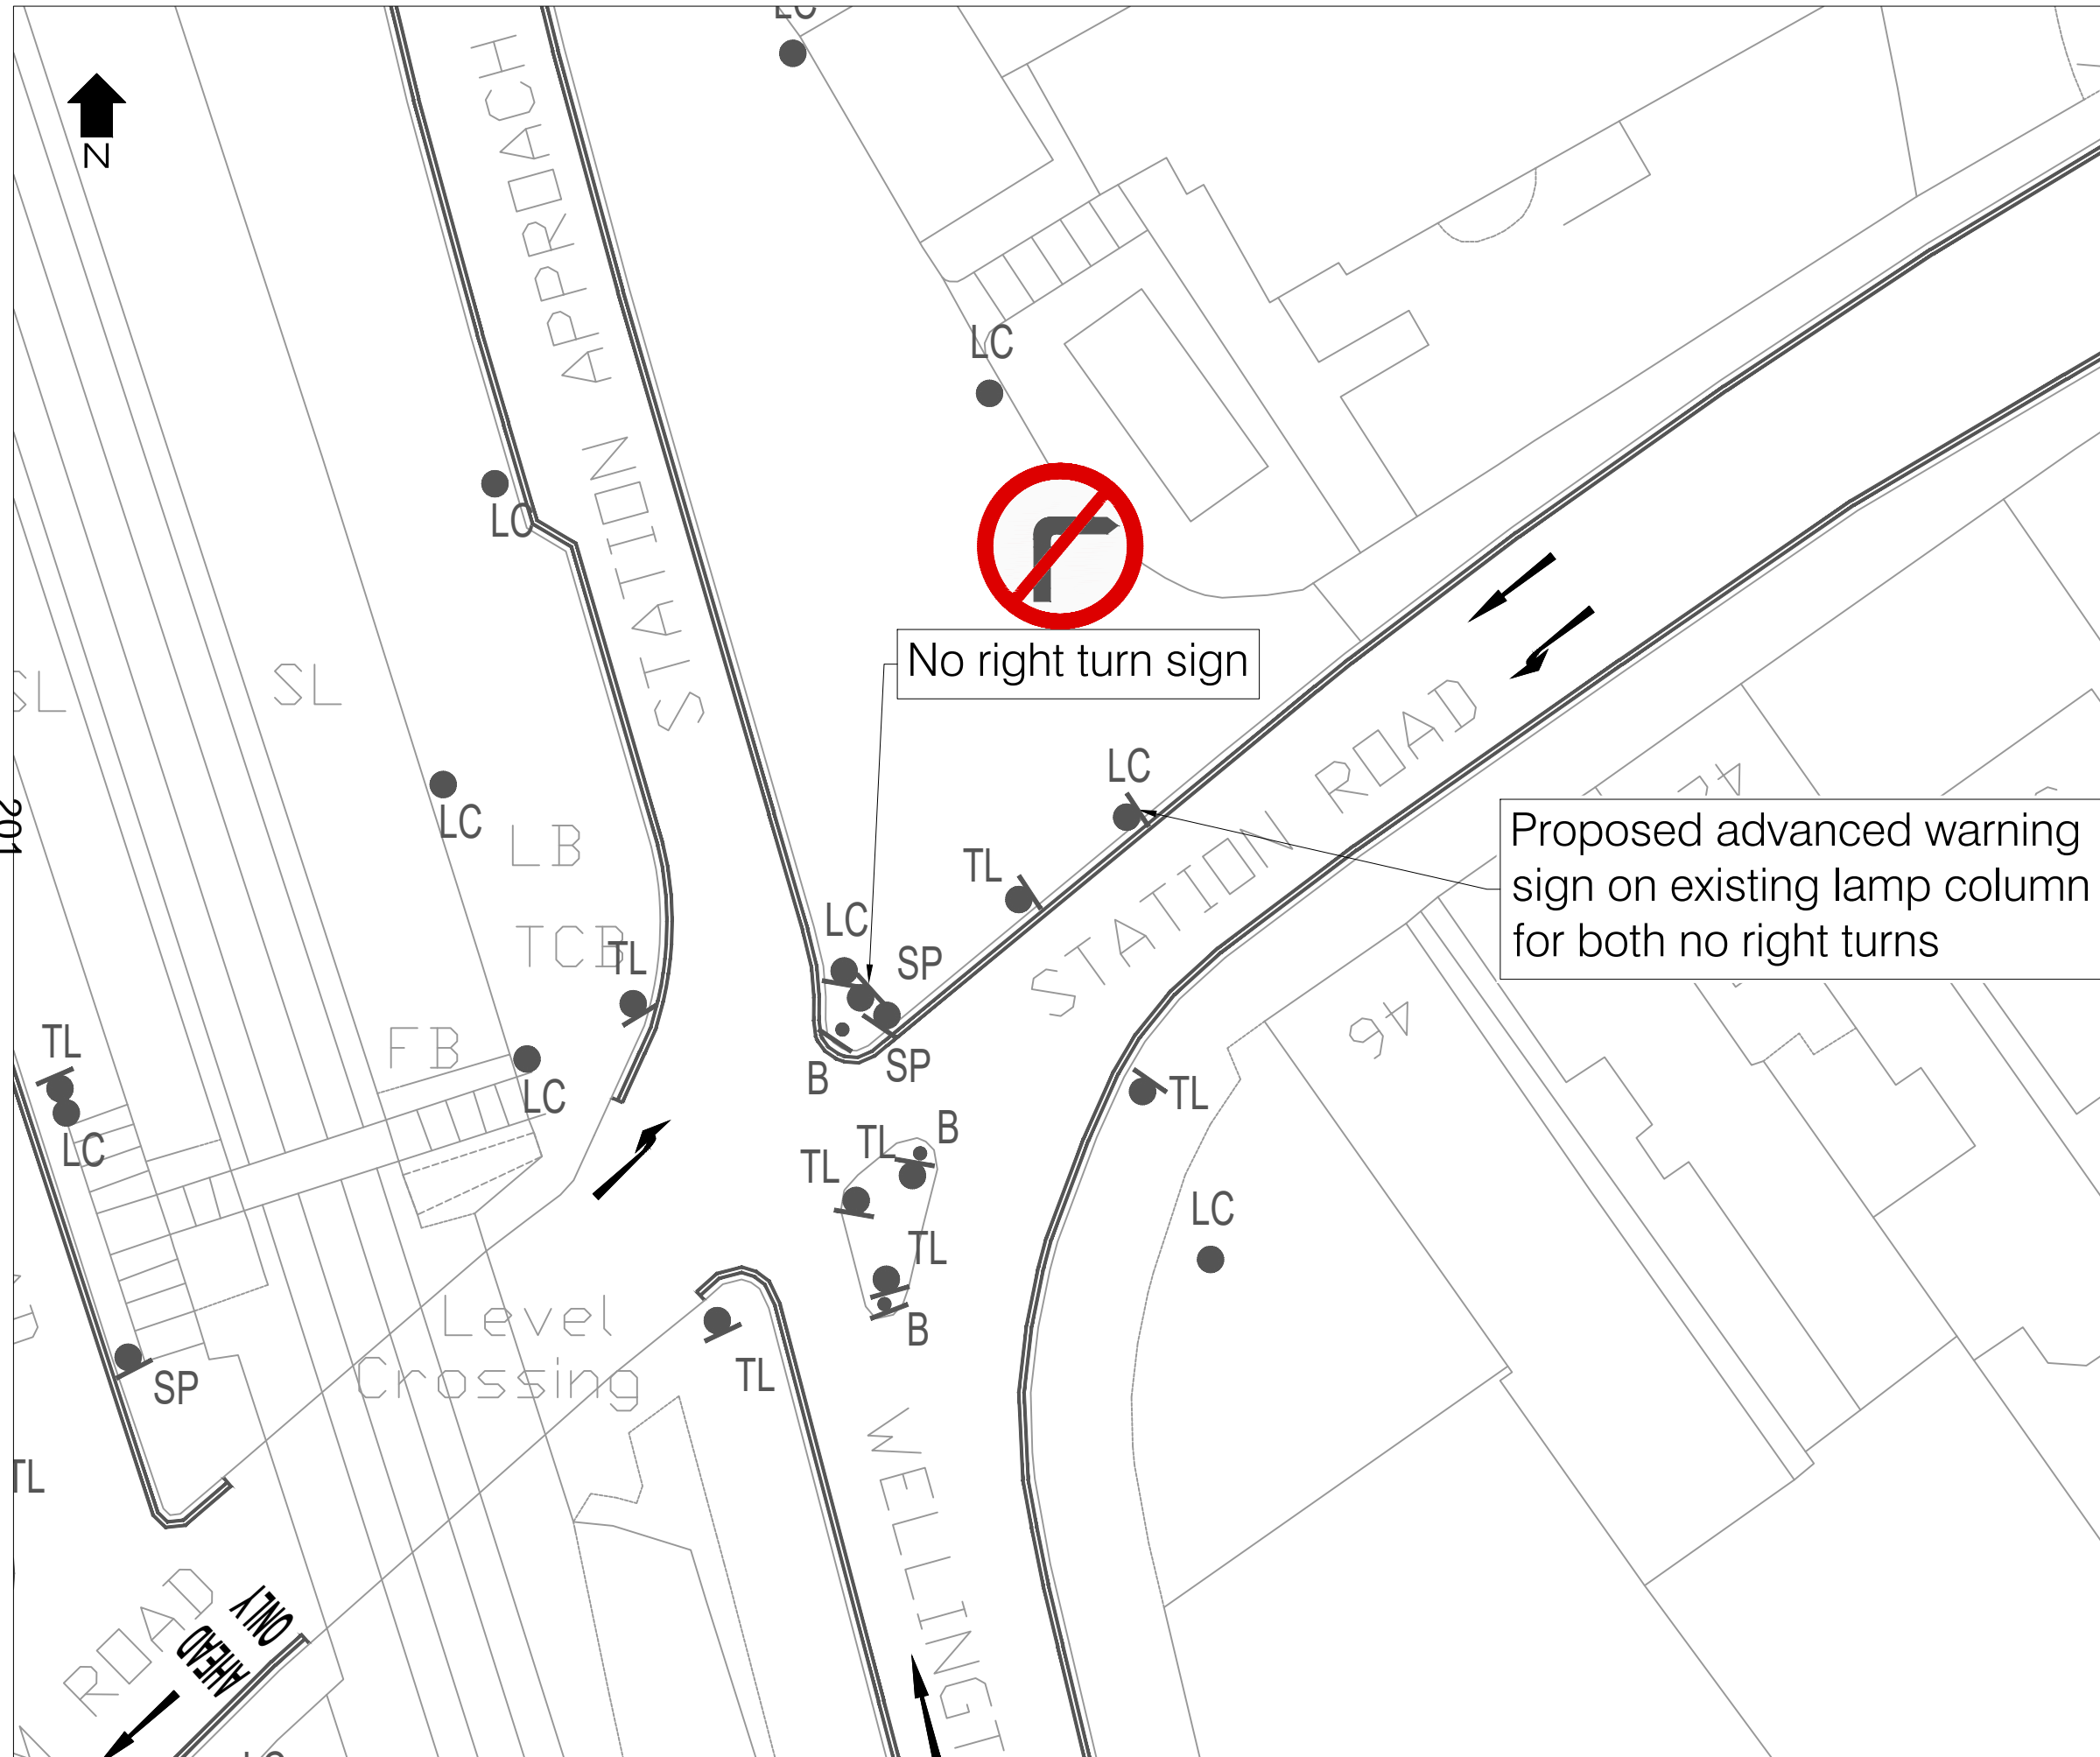

LEGEND


- Existing double yellow line
- Existing parking bay
- Existing bus stop/stand
- Existing lamp column
- Existing traffic signal
- Existing sign on traffic signal
- Existing sign/post
- Existing sign on lamp column
- Existing bus stop sign
- Existing low level sign
- Existing sign/double post
- Existing controlled pedestrian crossing area
- Proposed advanced warning sign on existing LC
- Proposed sign post + advanced warning sign

Rev	Date	Description	Drm	Chk	App
0	---	Work in progress	---	---	---

This drawing has been specifically prepared to meet the requirements of the named client and may contain design and innovative features which differ from conventional design standards.



Client		WOKINGHAM BOROUGH COUNCIL		
Project		WOKINGHAM BOROUGH COUNCIL TRAFFIC RESTRICTIONS REVIEW		
Drawing Title		3-STATION ROAD & STATION APPROACH BANNED RIGHT TURN INVENTORY		
Drawing Status		FOR INFORMATION		
Drawn	Designed	Date	Scale	Size
MS	---	DEC-2022	1:250	A3
Drawing No.				Rev
1000008728-2-SK01-DD- JG-03				0

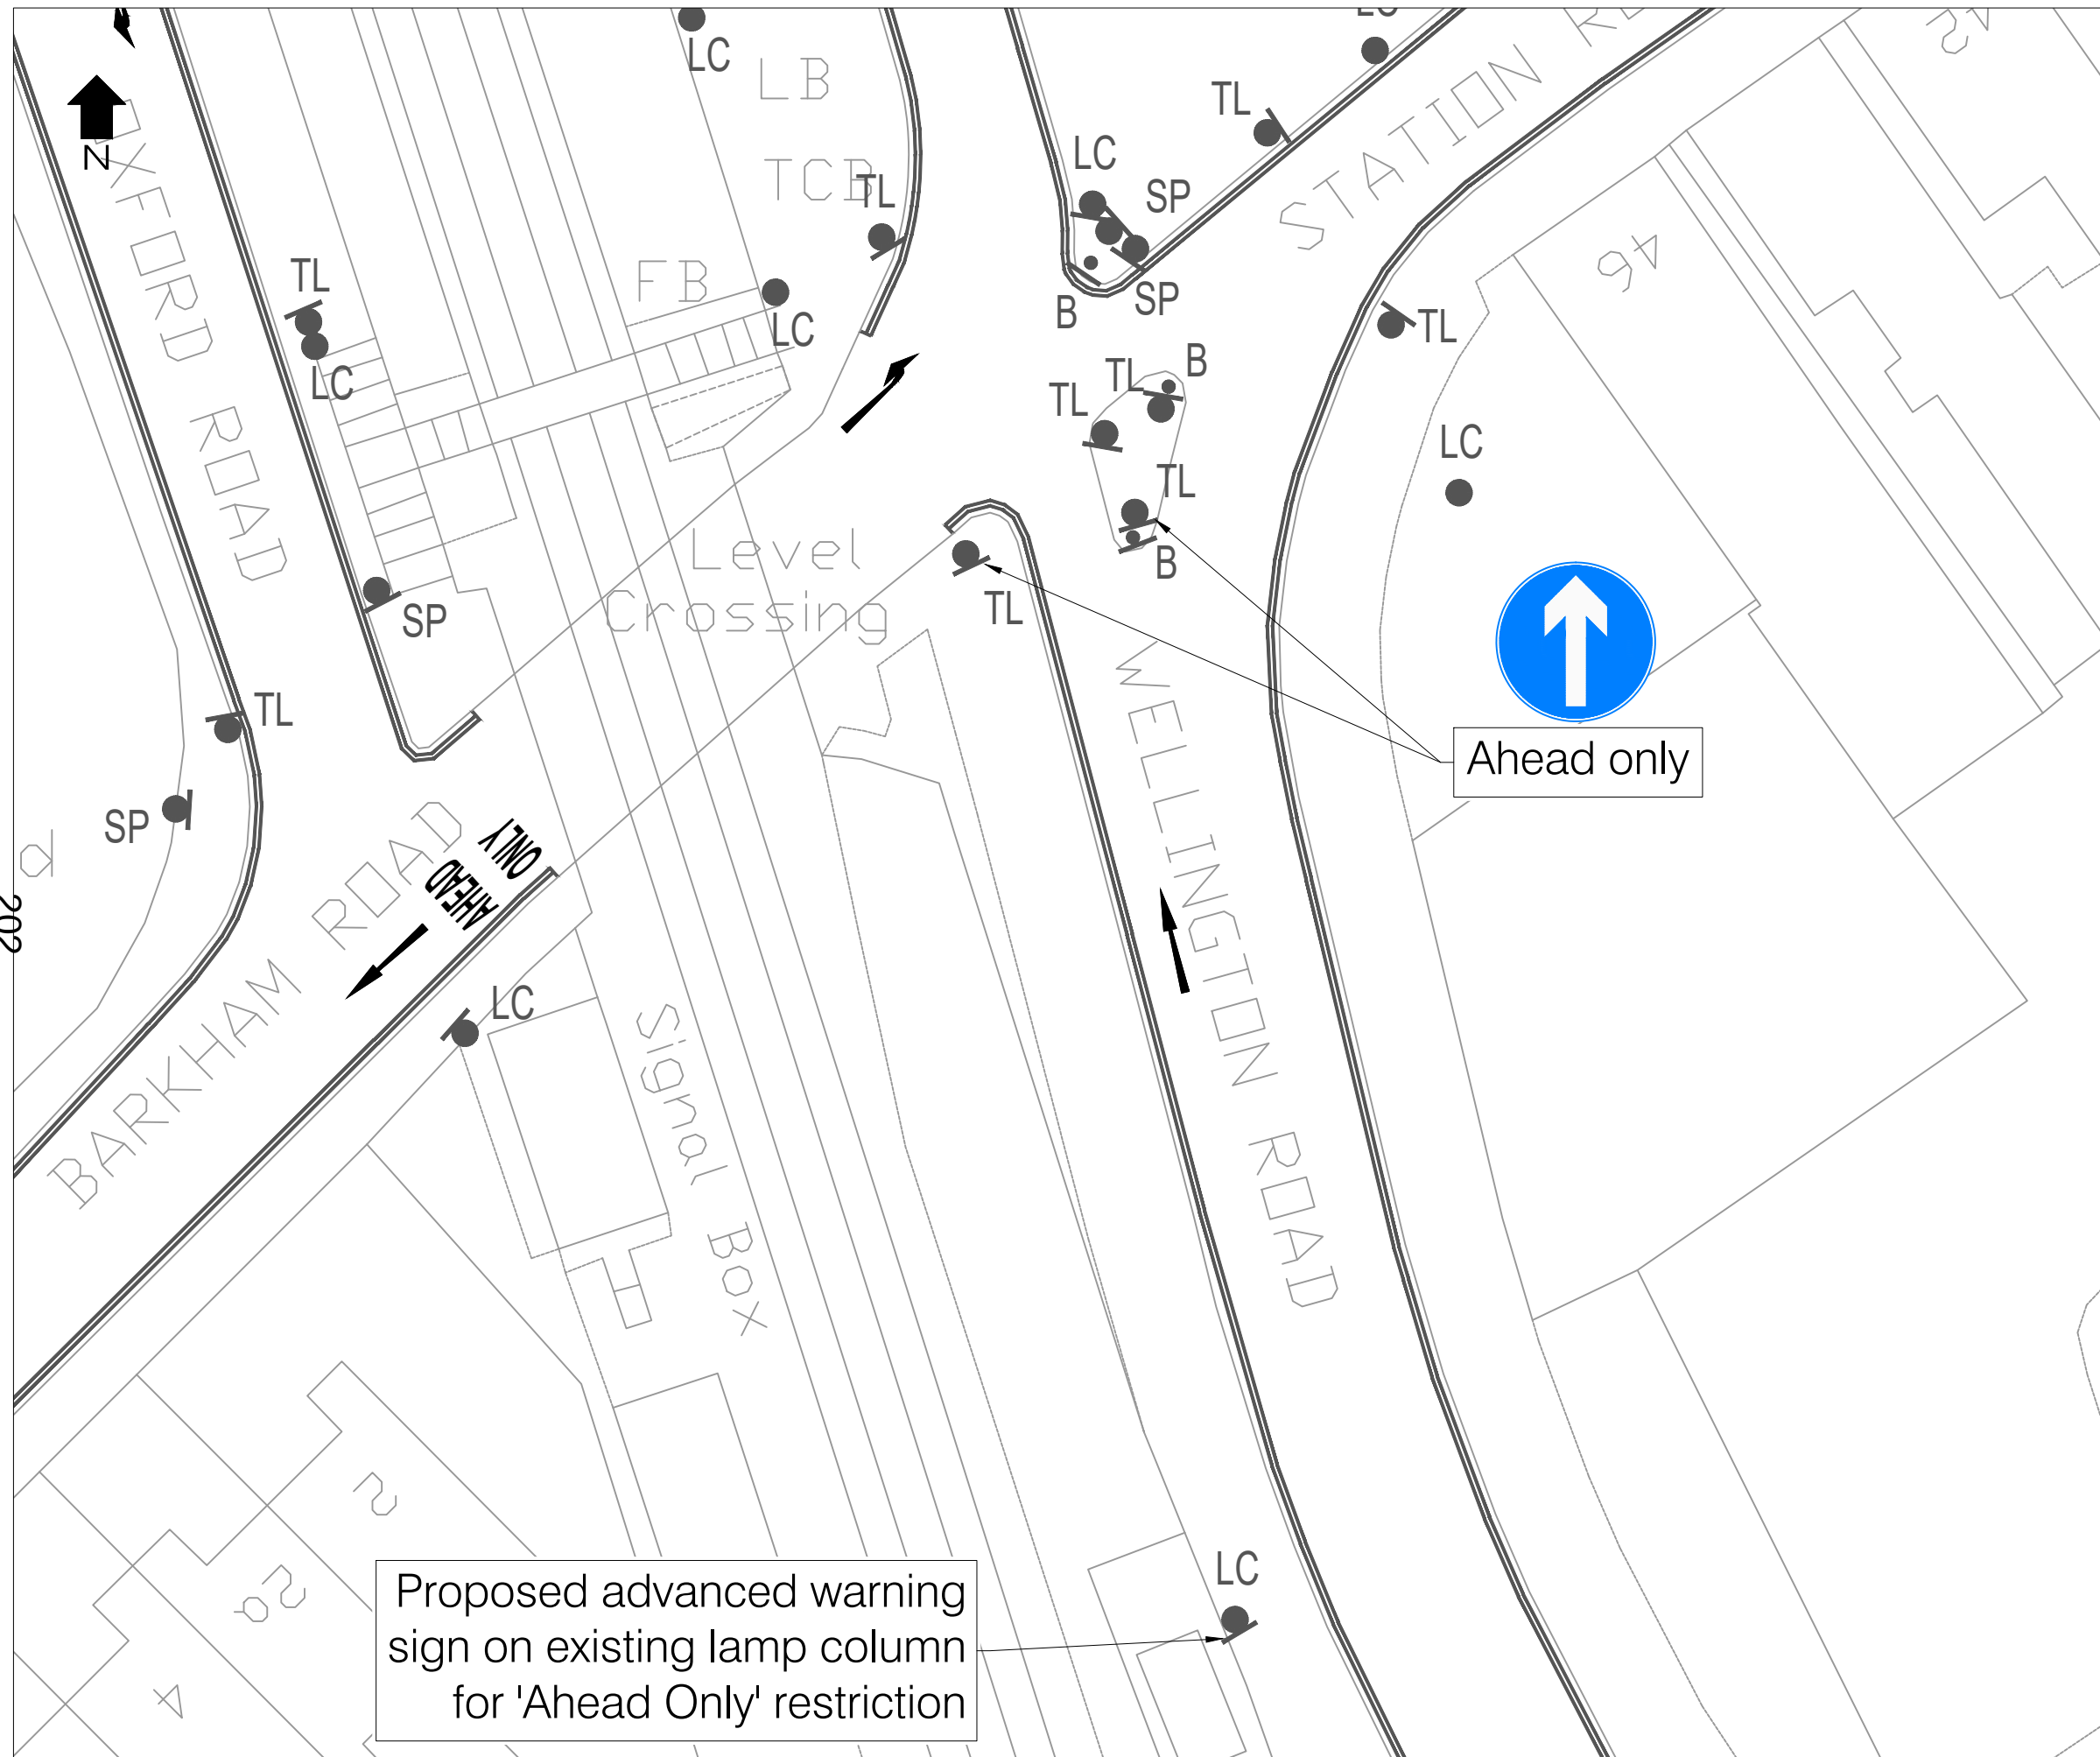

- LEGEND**
- Existing double yellow line
 - Existing parking bay
 - Existing bus stop/stand
 - Existing lamp column
 - Existing traffic signal
 - Existing sign on traffic signal
 - Existing sign/post
 - Existing sign on lamp column
 - Existing bus stop sign
 - Existing low level sign
 - Existing sign/double post
 - Existing controlled pedestrian crossing area
 - Proposed advanced warning sign on existing LC
 - Proposed sign post + advanced warning sign


Rev	Date	Description	Drm	Chk	App
0	---	Work in progress	---	---	---

This drawing has been specifically prepared to meet the requirements of the named client and may contain design and innovative features which differ from conventional design standards.



www.marstonholdings.co.uk/projectcentre

Client		WOKINGHAM BOROUGH COUNCIL	
Project		WOKINGHAM BOROUGH COUNCIL TRAFFIC RESTRICTIONS REVIEW	
Drawing Title		4 - WELLINGTON ROAD AHEAD ONLY INVENTORY	
Drawing Status		FOR INFORMATION	
Drawn	Designed	Date	Scale
MS	---	DEC-2022	1:250
Drawing No.			Rev
1000008728-2-SK01-DD- JG-04			0

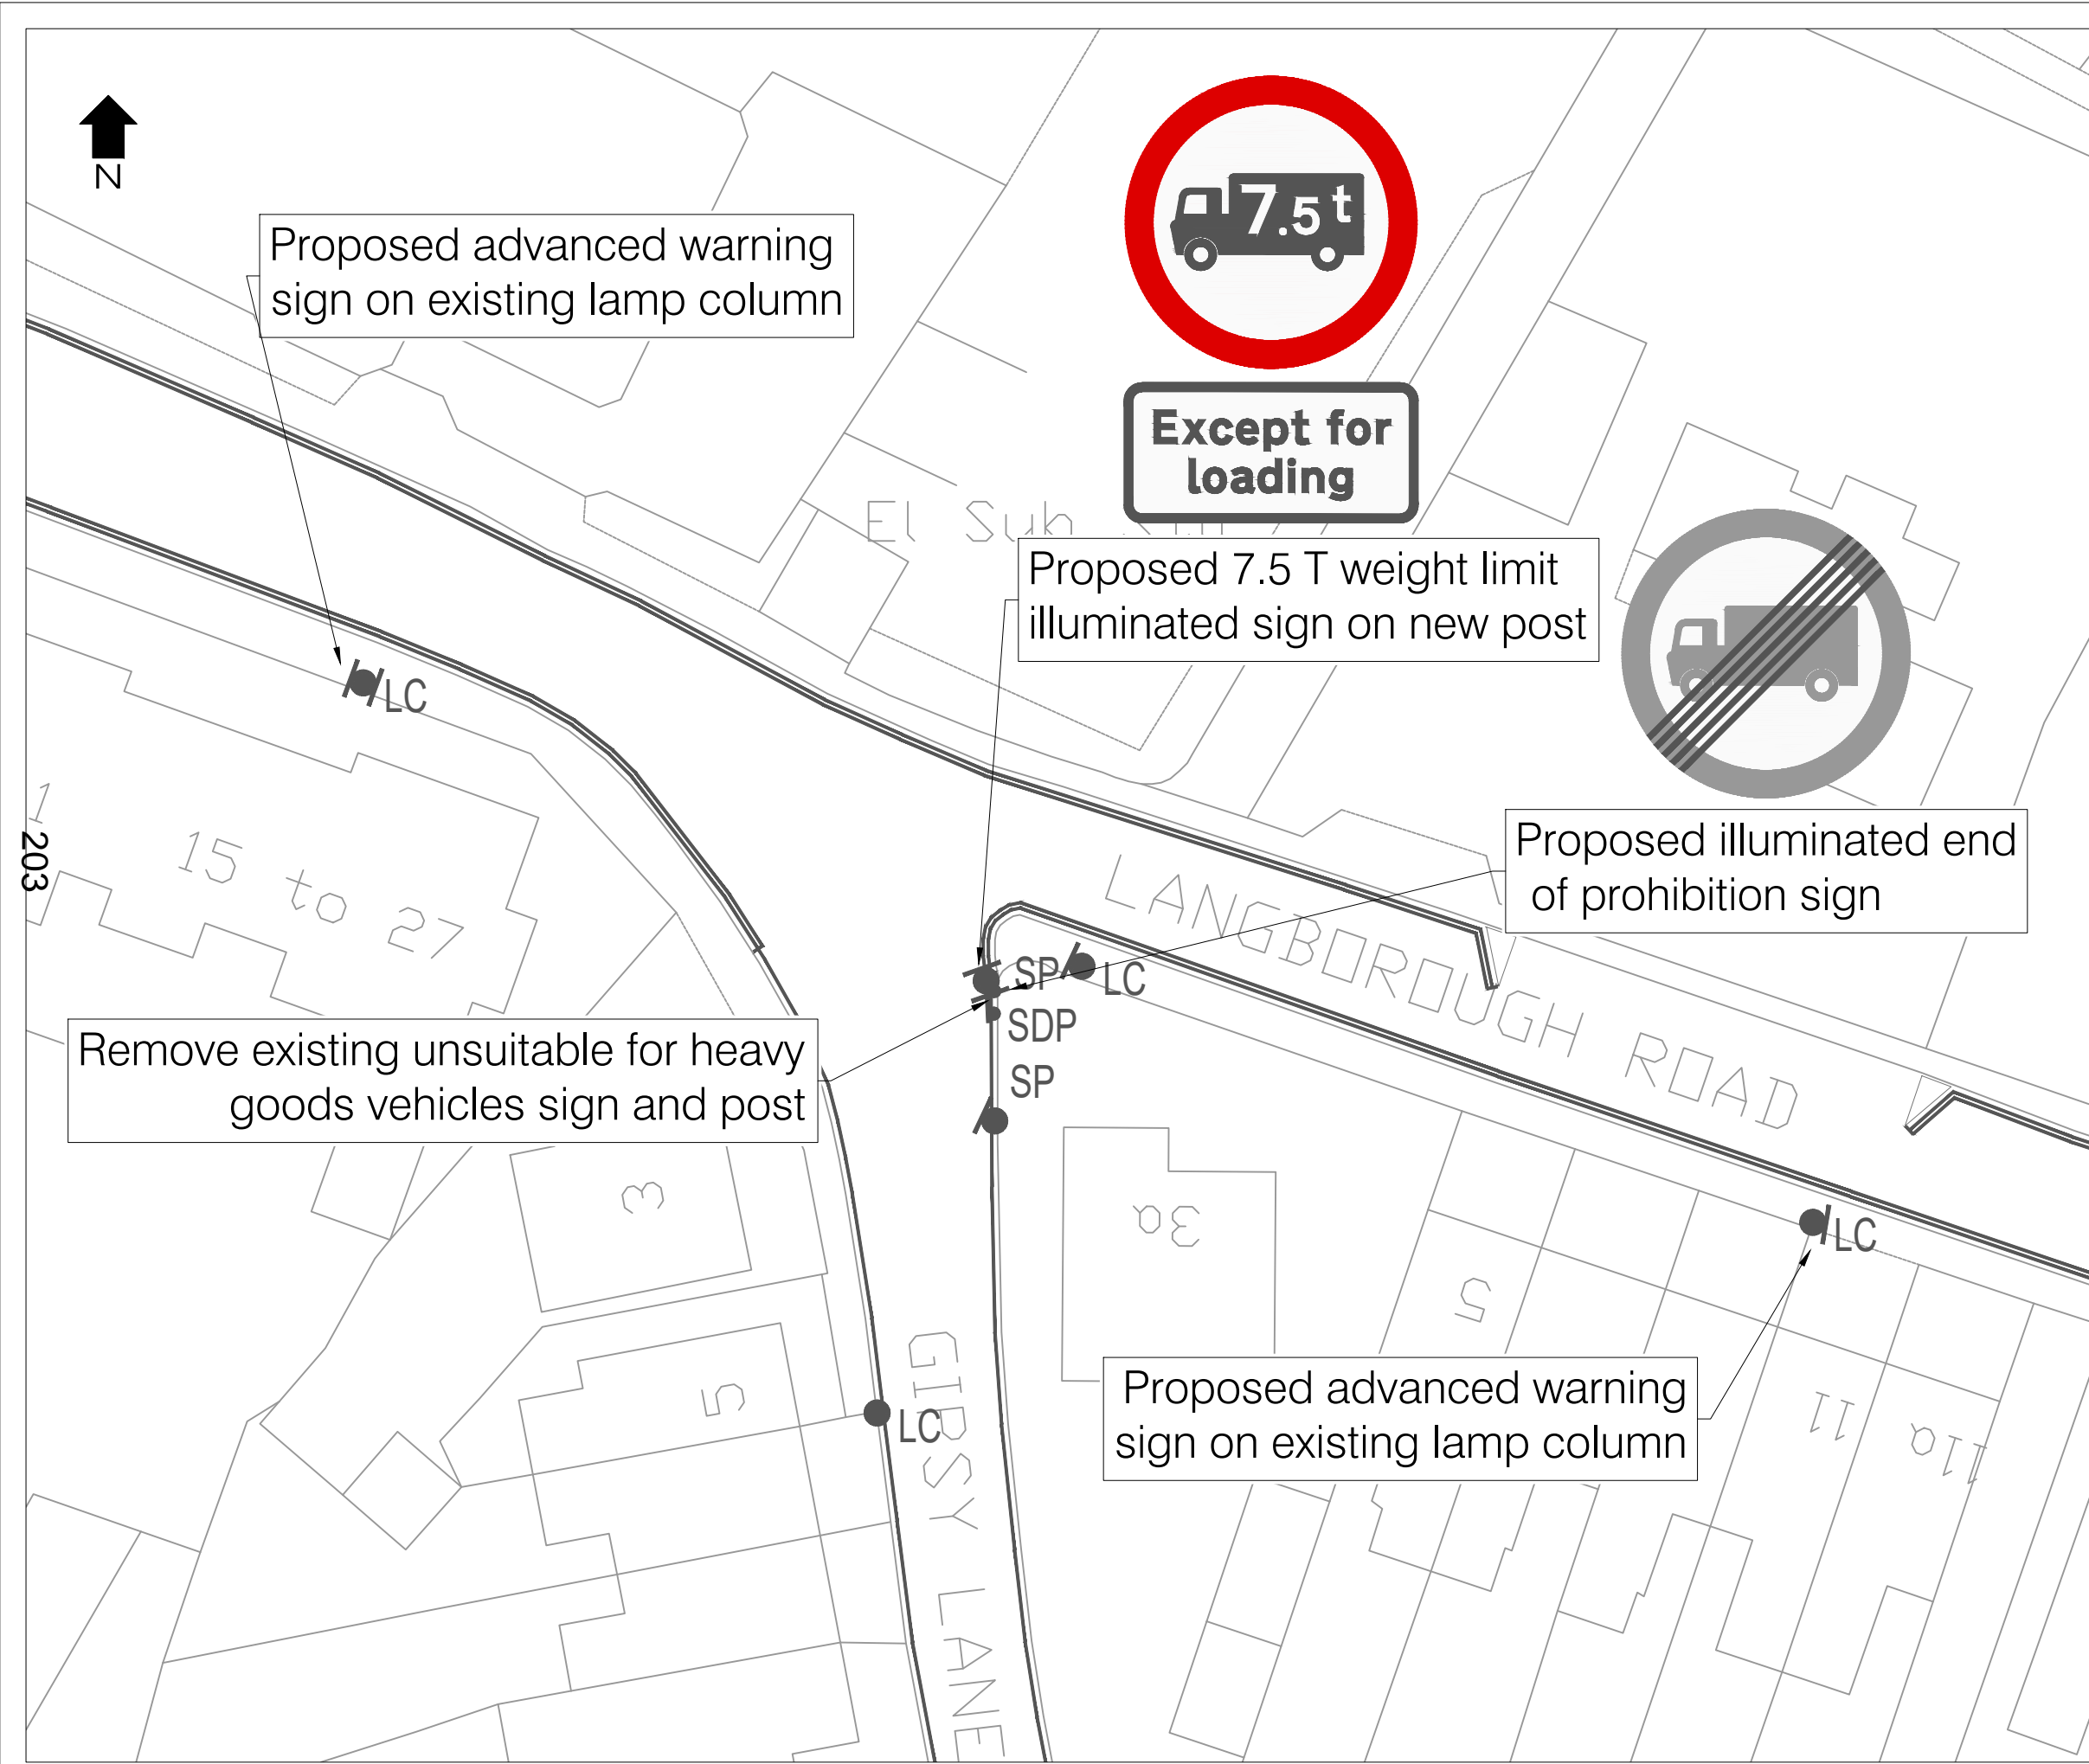

LEGEND

- Existing double yellow line
- Existing parking bay
- Existing bus stop/stand
- Existing lamp column
- Existing traffic signal
- Existing sign on traffic signal
- Existing sign/post
- Existing sign on lamp column
- Existing bus stop sign
- Existing low level sign
- Existing sign/double post
- Existing controlled pedestrian crossing area
- Proposed advanced warning sign on existing LC
- Proposed sign post + advanced warning sign

Rev	Date	Description	Drn	Chk	App
0	---	Work in progress	---	---	---

This drawing has been specifically prepared to meet the requirements of the named client and may contain design and innovative features which differ from conventional design standards.

PROJECT CENTRE

www.marstonholdings.co.uk/projectcentre

Client
WOKINGHAM BOROUGH COUNCIL

Project
 WOKINGHAM BOROUGH COUNCIL
 TRAFFIC RESTRICTIONS REVIEW

Drawing Title
 5-GIPSY LANE
 WEIGHT RESTRICTION over 7.5T
 PROPOSED















Drawing Status
FOR INFORMATION

Drawn	Designed	Date	Scale	Size
MS	---	DEC-2022	1:500	A3

Drawing No.	Rev
1000008728-2-SK01-DD- JG-05.1	0




LEGEND

-  Existing double yellow line
-  Existing parking bay
-  Existing bus stop/stand
-  Existing lamp column
-  Existing traffic signal
-  Existing sign on traffic signal
-  Existing sign/post
-  Existing sign on lamp column
-  Existing bus stop sign
-  Existing low level sign
-  Existing sign/double post
-  Existing controlled pedestrian crossing area
-  Proposed advanced warning sign on existing LC
-  Proposed sign post + advanced warning sign

0	---	Work in progress	---	---	---
Rev	Date	Description	Drm	Chk	App
This drawing has been specifically prepared to meet the requirements of the named client and may contain design and innovative features which differ from conventional design standards.					



www.marstonholdings.co.uk/projectcentre

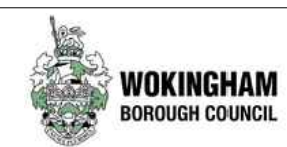

Client
WOKINGHAM BOROUGH COUNCIL


Project
WOKINGHAM BOROUGH COUNCIL
TRAFFIC RESTRICTIONS REVIEW

Drawing Title
5-GIPSY LANE
WEIGHT RESTRICTION over 7.5T
PROPOSED

Drawing Status
FOR INFORMATION

Drawn	Designed	Date	Scale	Size
MS	---	DEC-2022	1:250	A3

Drawing No.	Rev
1000008728-2-SK01-DD- JG-05.2	0

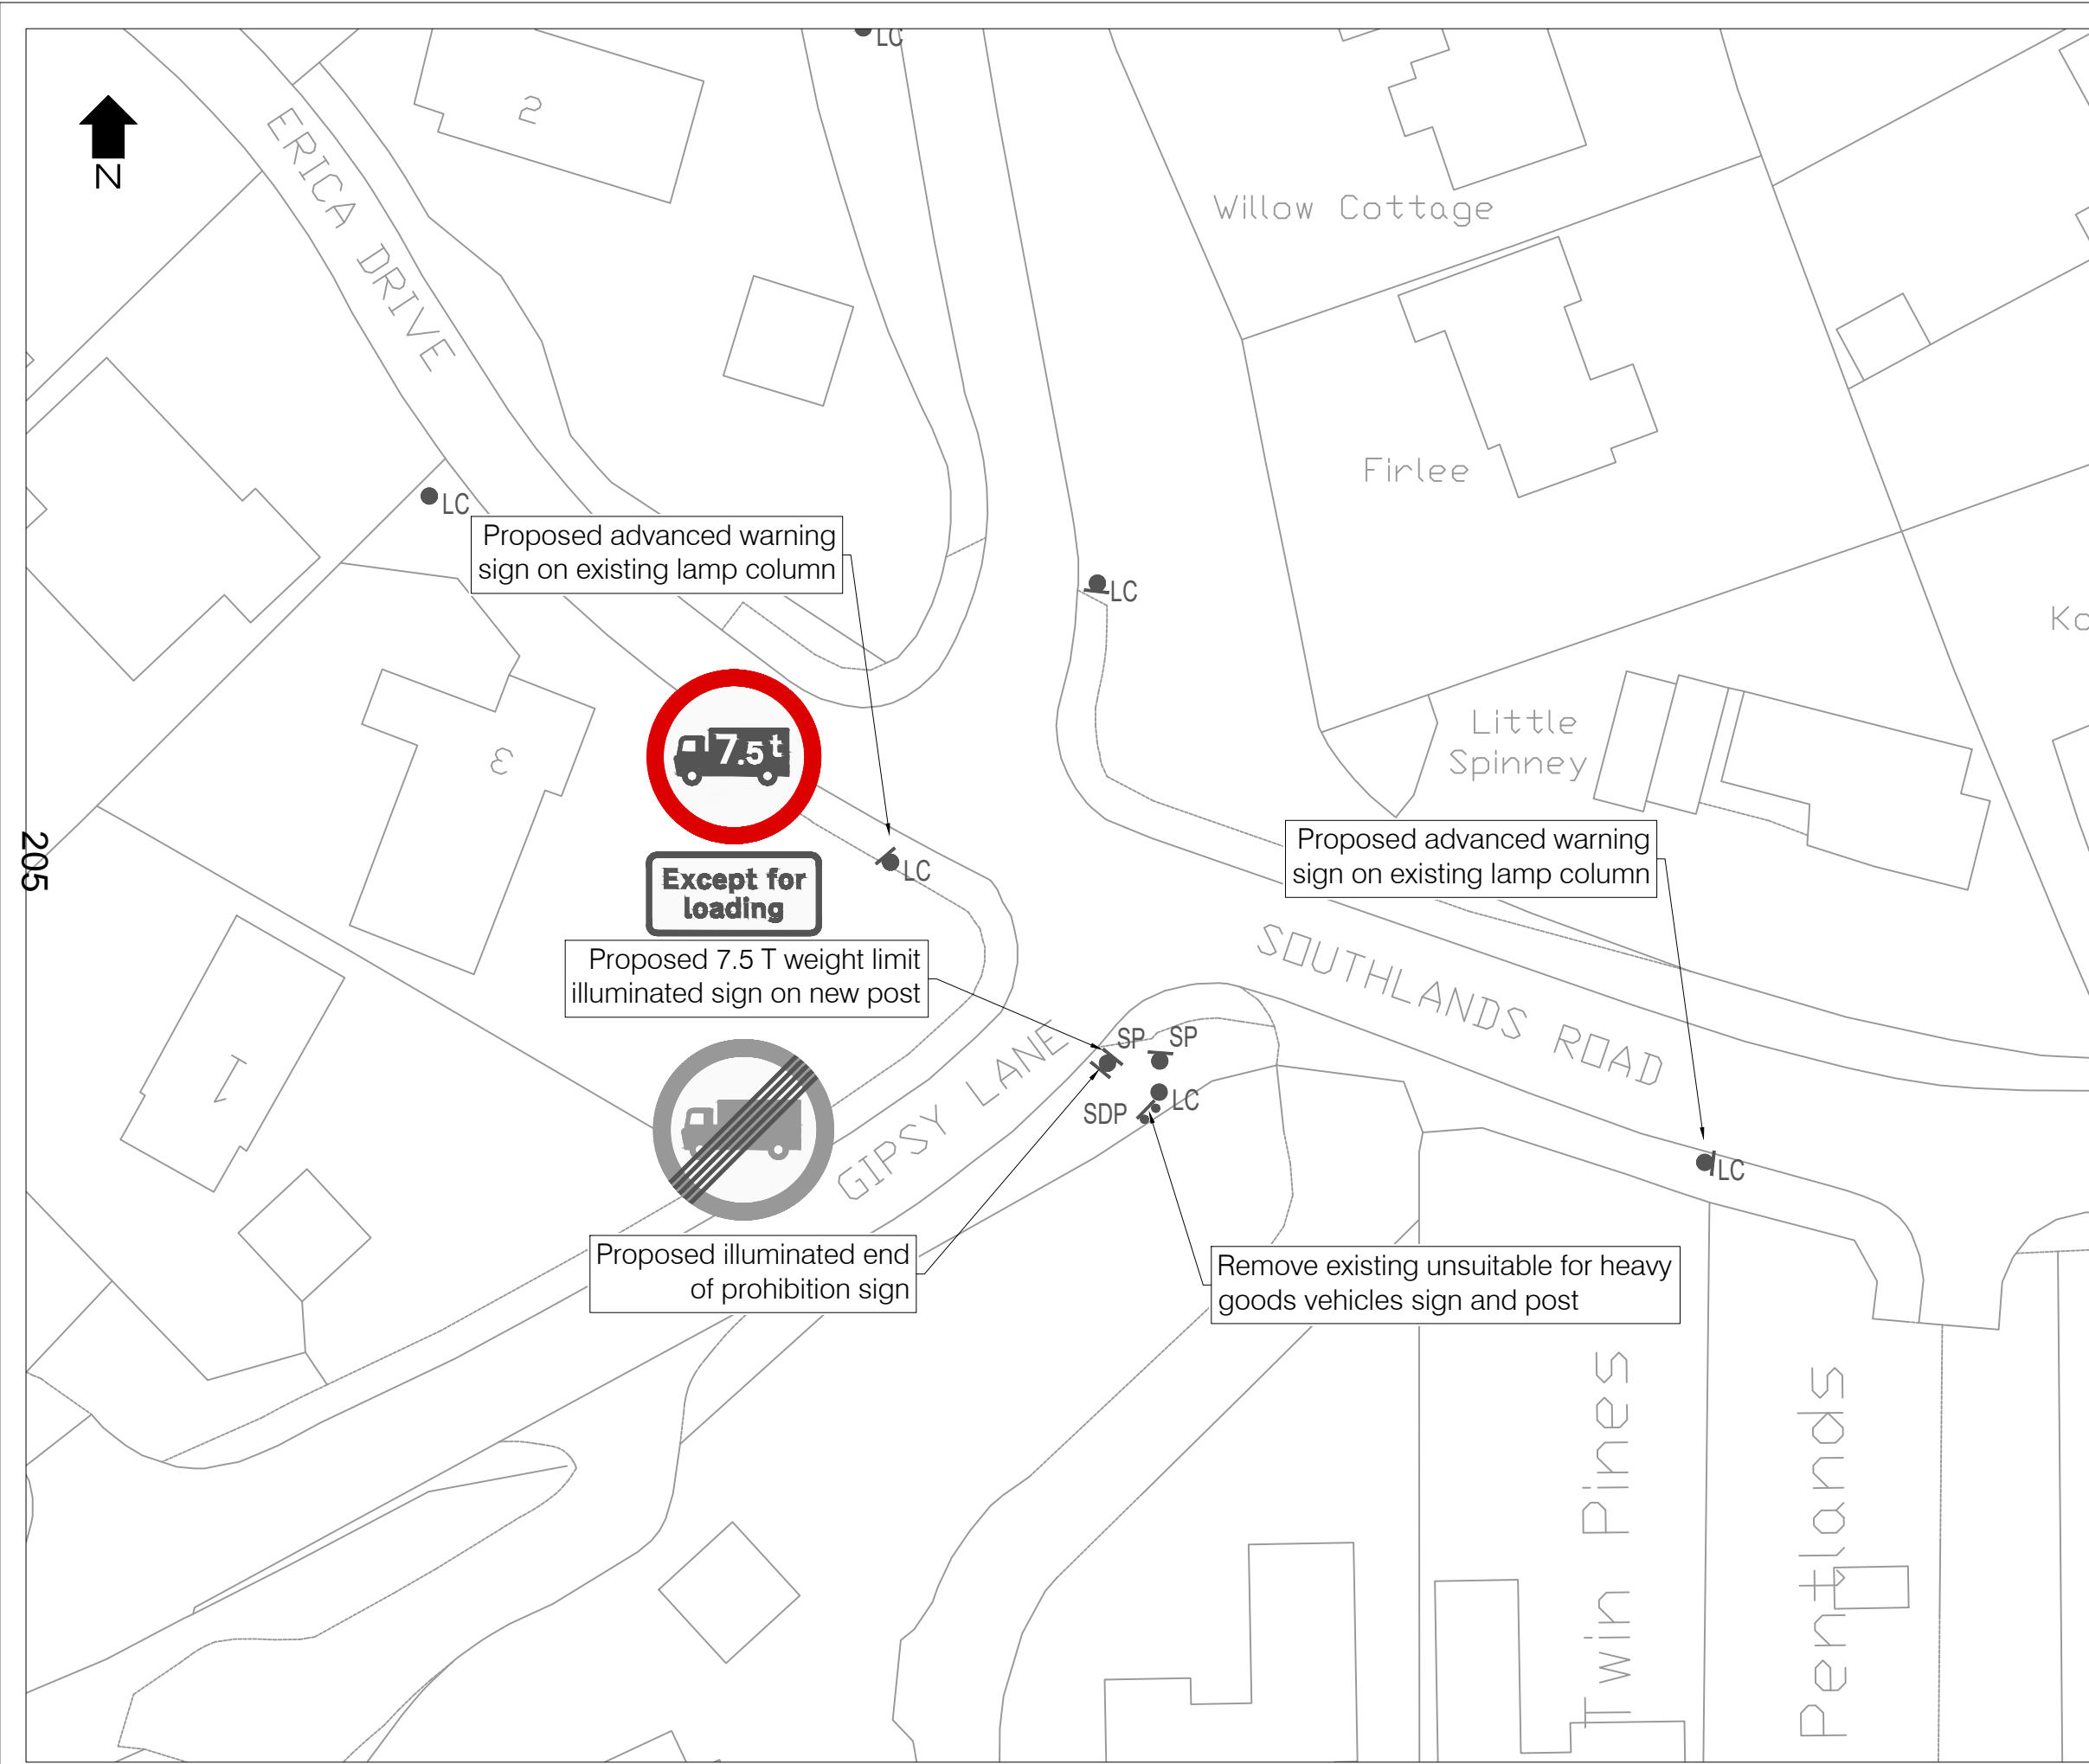

LEGEND

- Existing double yellow line
- Existing parking bay
- Existing bus stop/stand
- Existing lamp column
- Existing traffic signal
- Existing sign on traffic signal
- Existing sign/post
- Existing sign on lamp column
- Existing bus stop sign
- Existing low level sign
- Existing sign/double post
- Existing controlled pedestrian crossing area
- Proposed advanced warning sign on existing LC
- Proposed sign post + advanced warning sign


Rev	Date	Description	Drn	Chk	App
0	---	Work in progress	---	---	---

This drawing has been specifically prepared to meet the requirements of the named client and may contain design and innovative features which differ from conventional design standards.







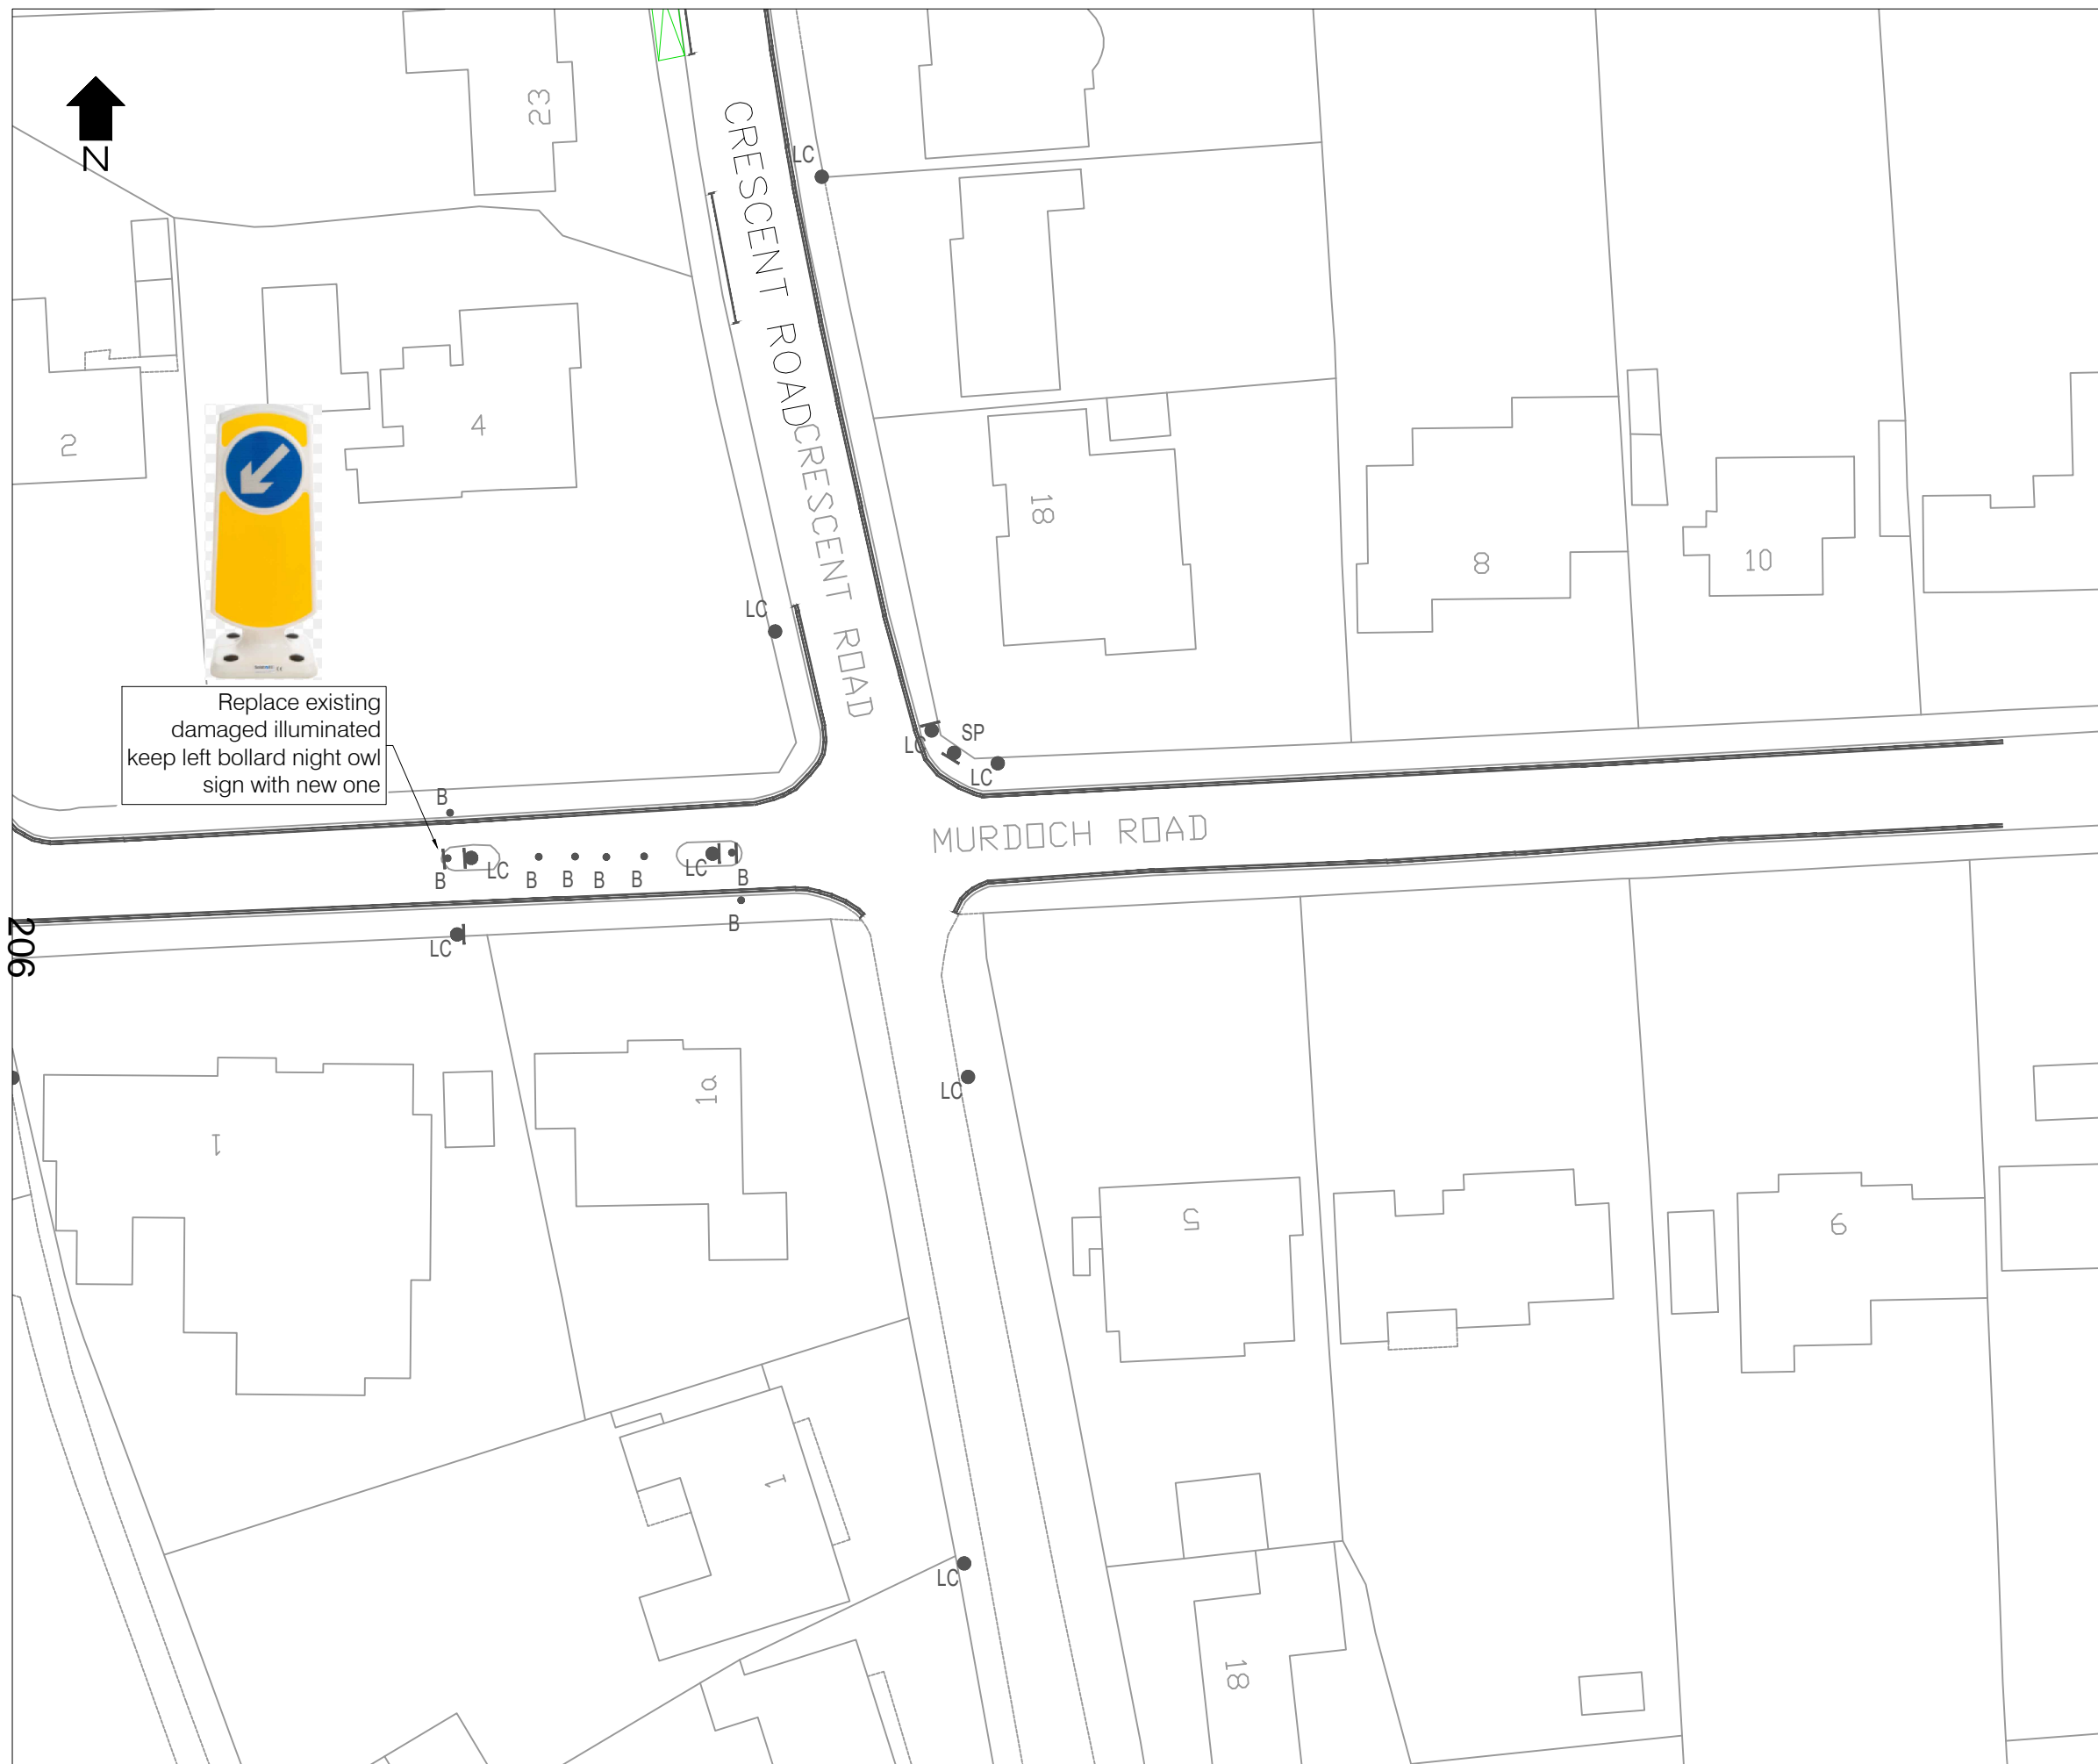







PROJECT CENTRE

www.marstonholdings.co.uk/projectcentre

Client		WOKINGHAM BOROUGH COUNCIL	
Project		WOKINGHAM BOROUGH COUNCIL TRAFFIC RESTRICTIONS REVIEW	
Drawing Title		5-GIPSY LANE WEIGHT RESTRICTION over 7.5T PROPOSED	
Drawing Status		FOR INFORMATION	
Drawn	Designed	Date	Scale
MS	---	DEC-2022	1:250
Size	A3		
Drawing No.	Rev		
1000008728-2-SK01-DD- JG-05.3	0		

 


LEGEND


-  Existing double yellow line
-  Existing parking bay
-  Existing bus stop/stand
-  Existing lamp column
-  Existing traffic signal
-  Existing sign on traffic signal
-  Existing sign/post
-  Existing sign on lamp column
-  Existing bus stop sign
-  Existing low level sign
-  Existing sign/double post
-  Existing controlled pedestrian crossing area
-  Proposed advanced warning sign on existing LC
-  Proposed sign post + advanced warning sign

0	---	Work in progress	---	---	---
Rev	Date	Description	Drn	Chk	App
This drawing has been specifically prepared to meet the requirements of the named client and may contain design and innovative features which differ from conventional design standards.					







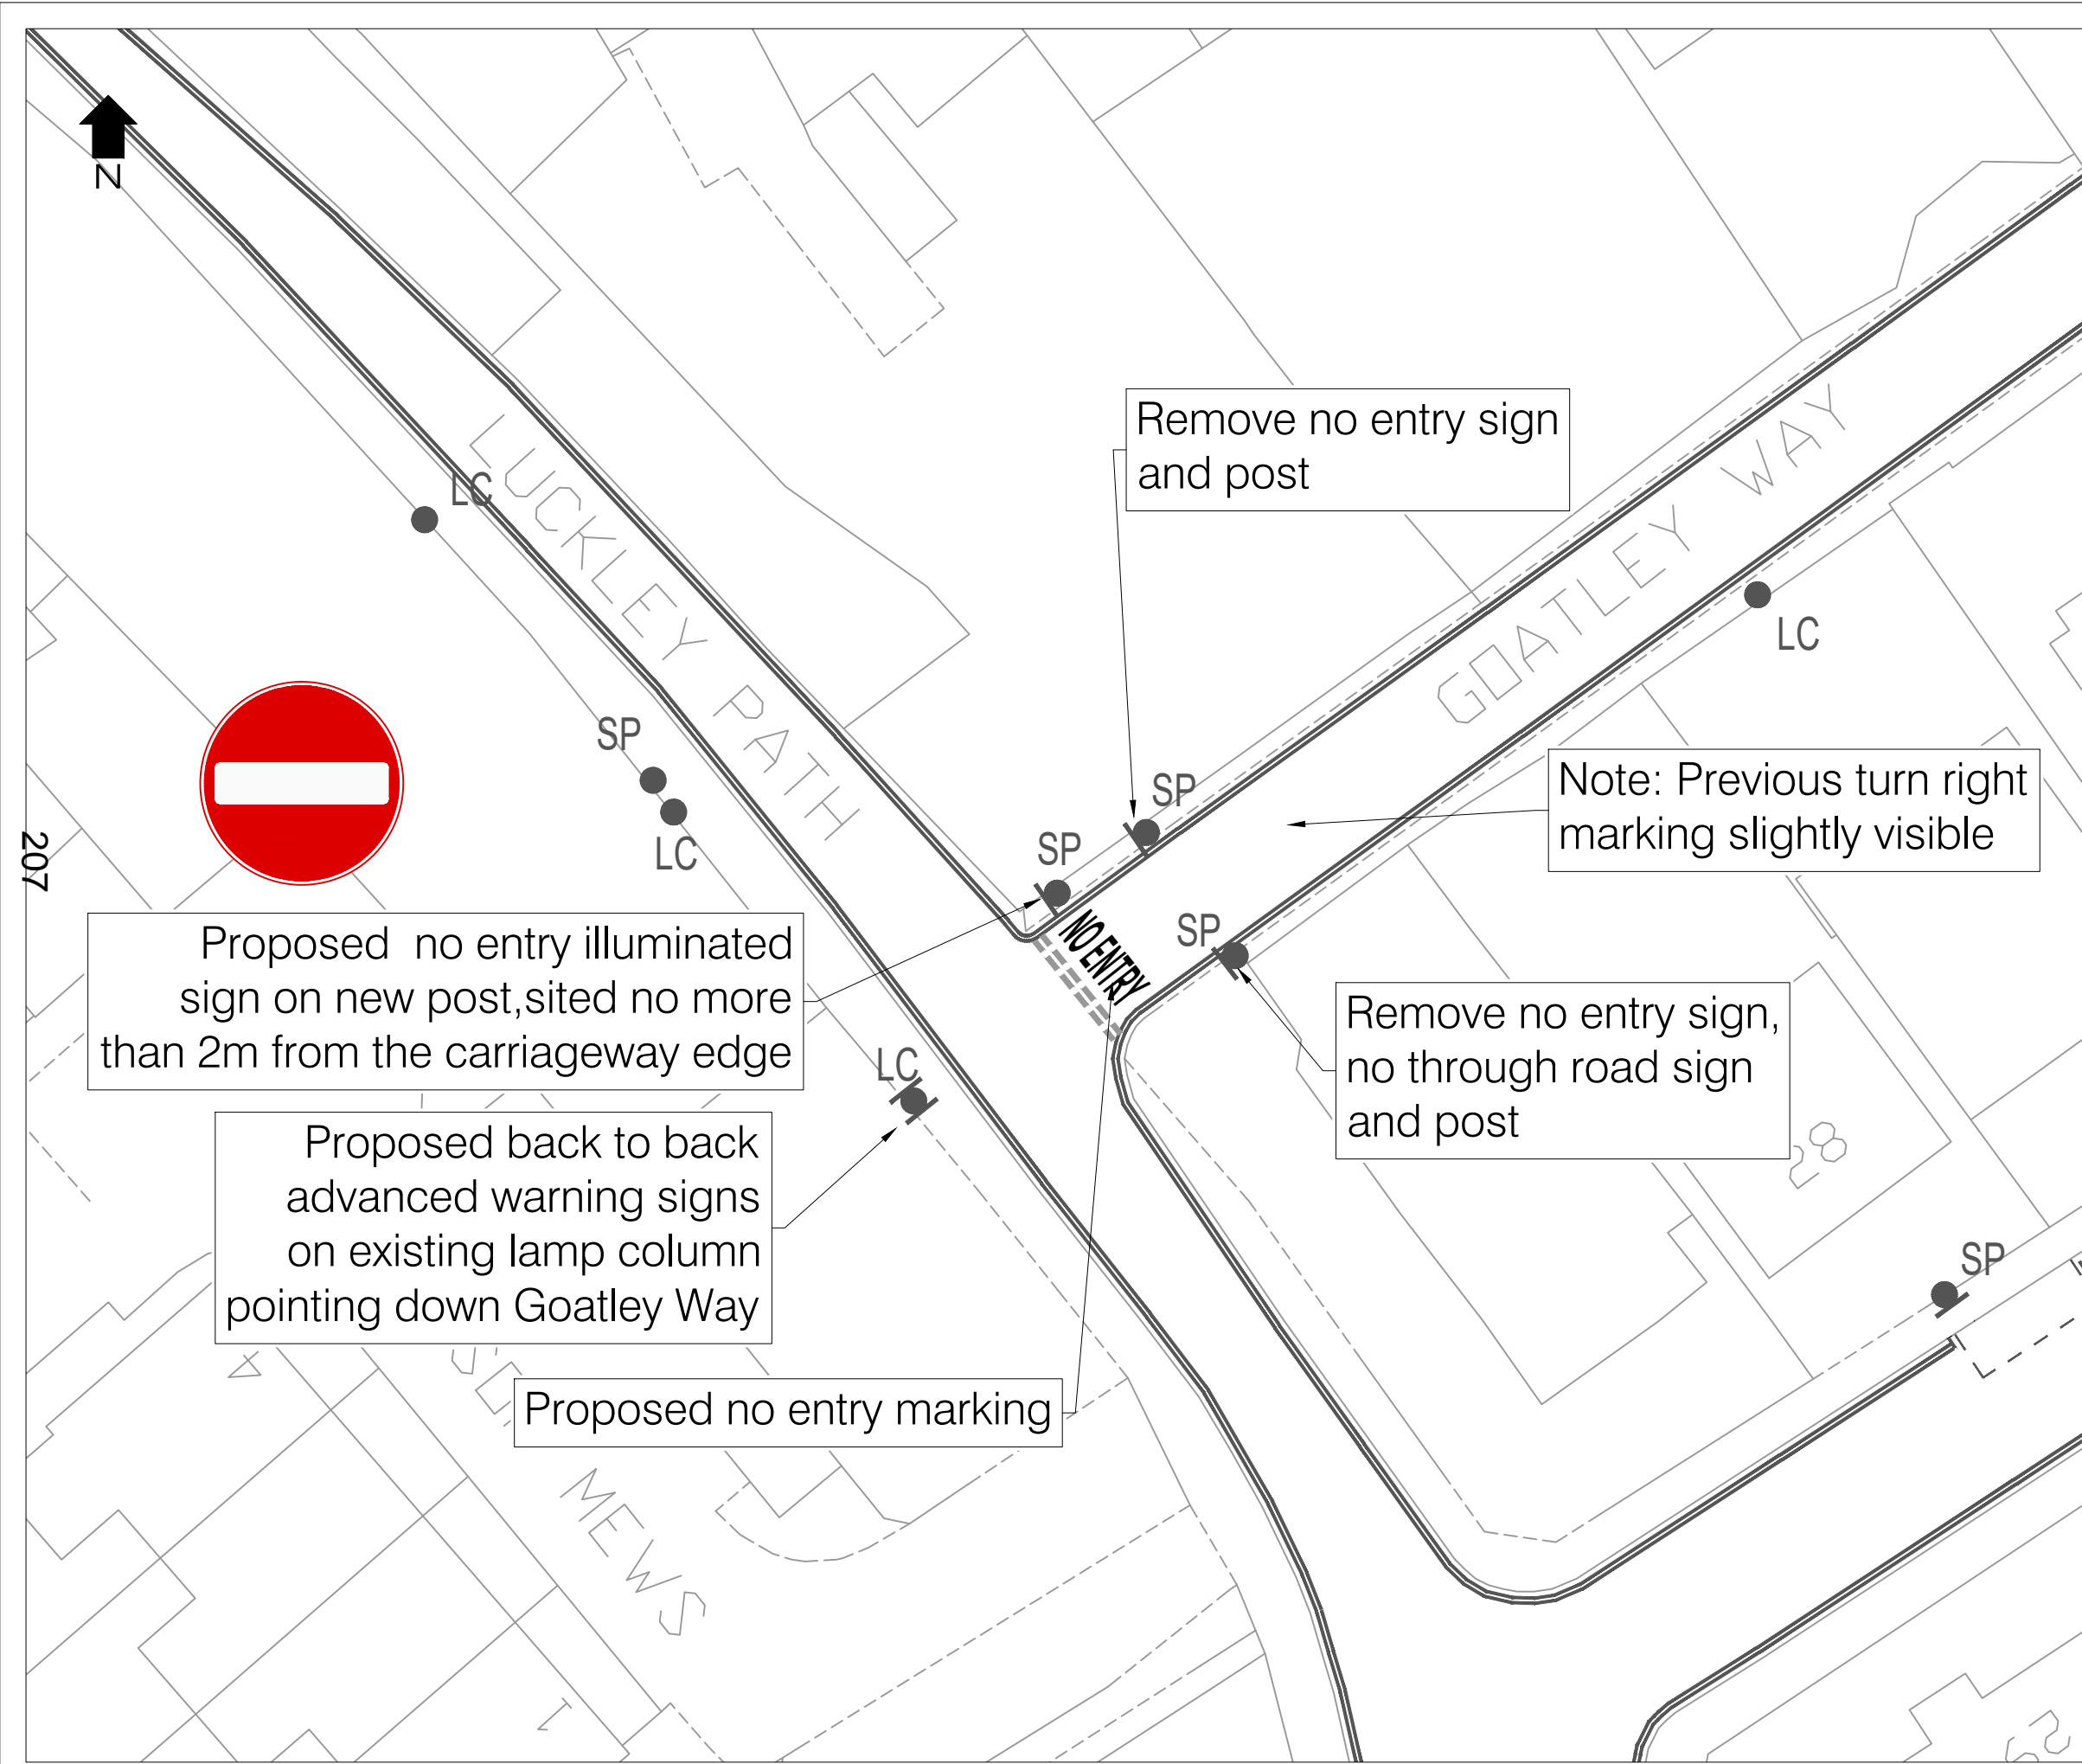







PROJECT CENTRE

www.marstonholdings.co.uk/projectcentre

Client				
 WOKINGHAM BOROUGH COUNCIL				
Project				
WOKINGHAM BOROUGH COUNCIL TRAFFIC RESTRICTIONS REVIEW				
Drawing Title				
MURDOCH ROAD KEEP LEFT PROPOSED				
Drawing Status				
FOR INFORMATION				
Drawn	Designed	Date	Scale	Size
MS	---	DEC-2022	1:500	A3
Drawing No.				Rev
1000008728-2-SK01-DD- JG-06				0




LEGEND


-  Existing double yellow line
-  Existing parking bay
-  Existing bus stop/stand
-  Existing lamp column
-  Existing traffic signal
-  Existing sign on traffic signal
-  Existing sign/post
-  Existing sign on lamp column
-  Existing bus stop sign
-  Existing low level sign
-  Existing sign/double post
-  Existing controlled pedestrian crossing area
-  Proposed advanced warning sign on existing LC
-  Proposed sign post + advanced warning sign

0	---	Work in progress	---	---	---
Rev	Date	Description	Drn	Chk	App
This drawing has been specifically prepared to meet the requirements of the named client and may contain design and innovative features which differ from conventional design standards.					

PROJECT CENTRE

www.marstonholdings.co.uk/projectcentre

Client		 WOKINGHAM BOROUGH COUNCIL	
Project		WOKINGHAM BOROUGH COUNCIL TRAFFIC RESTRICTIONS REVIEW	
Drawing Title		7-GOATLEY WAY ONE WAY STREET PROPOSED	
Drawing Status		FOR INFORMATION	
Drawn	Designed	Date	Scale
MS	---	DEC-2022	1:250
Drawing No.			Rev
1000008728-2-SK01-DD- JG-07			0

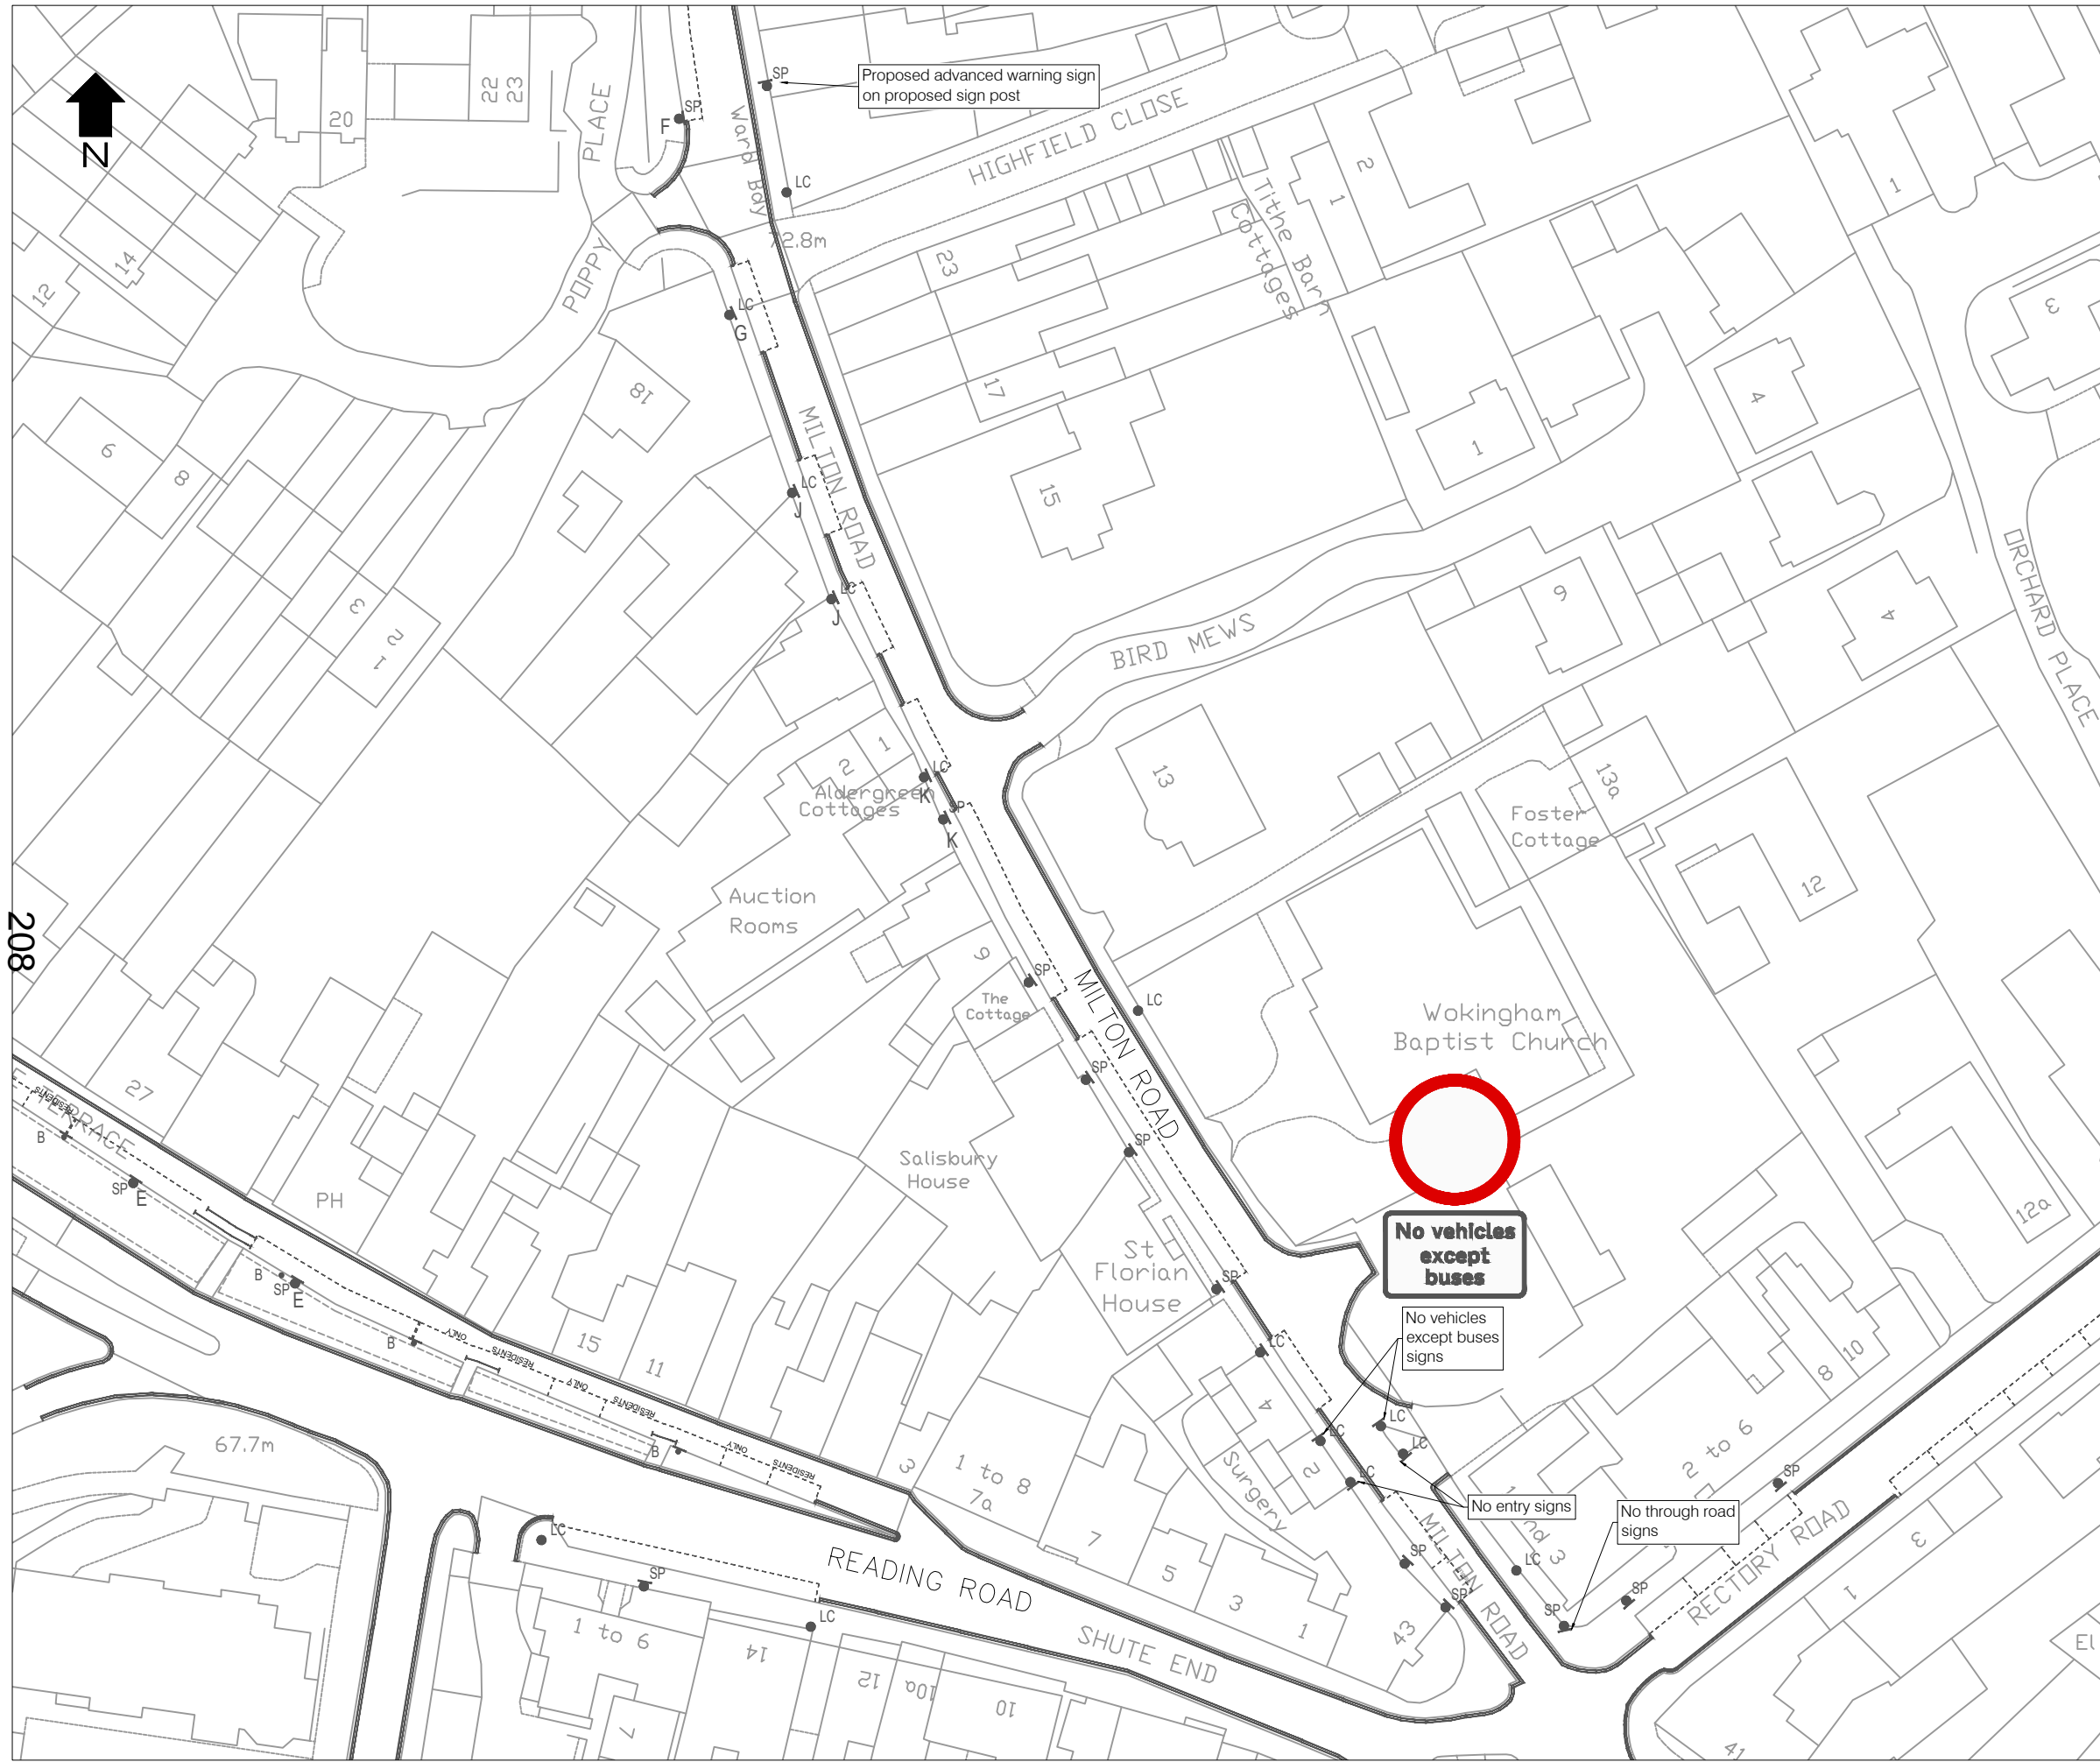

LEGEND

- Existing double yellow line
- Existing parking bay
- Existing bus stop/stand
- Existing lamp column
- Existing traffic signal
- Existing sign on traffic signal
- Existing sign/post
- Existing sign on lamp column
- Existing bus stop sign
- Existing low level sign
- Existing sign/double post
- Existing controlled pedestrian crossing area
- Proposed advanced warning sign on existing LC
- Proposed sign post + advanced warning sign


0	---	Work in progress	---	---	---
Rev	Date	Description	Drm	Chk	App
This drawing has been specifically prepared to meet the requirements of the named client and may contain design and innovative features which differ from conventional design standards.					

PROJECT CENTRE

www.marstonholdings.co.uk/projectcentre



Client				
WOKINGHAM BOROUGH COUNCIL				
Project				
WOKINGHAM BOROUGH COUNCIL TRAFFIC RESTRICTIONS REVIEW				
Drawing Title				
8-MILTON ROAD VEHICLE PROHIBITED EXCEPT BUSES INVENTORY - SHEET 2 OF 3				
Drawing Status				
FOR INFORMATION				
Drawn	Designed	Date	Scale	Size
MS	---	DEC-2022	1:500	A3
Drawing No.				Rev
1000008728-2-SK01-DD- JG-08				0

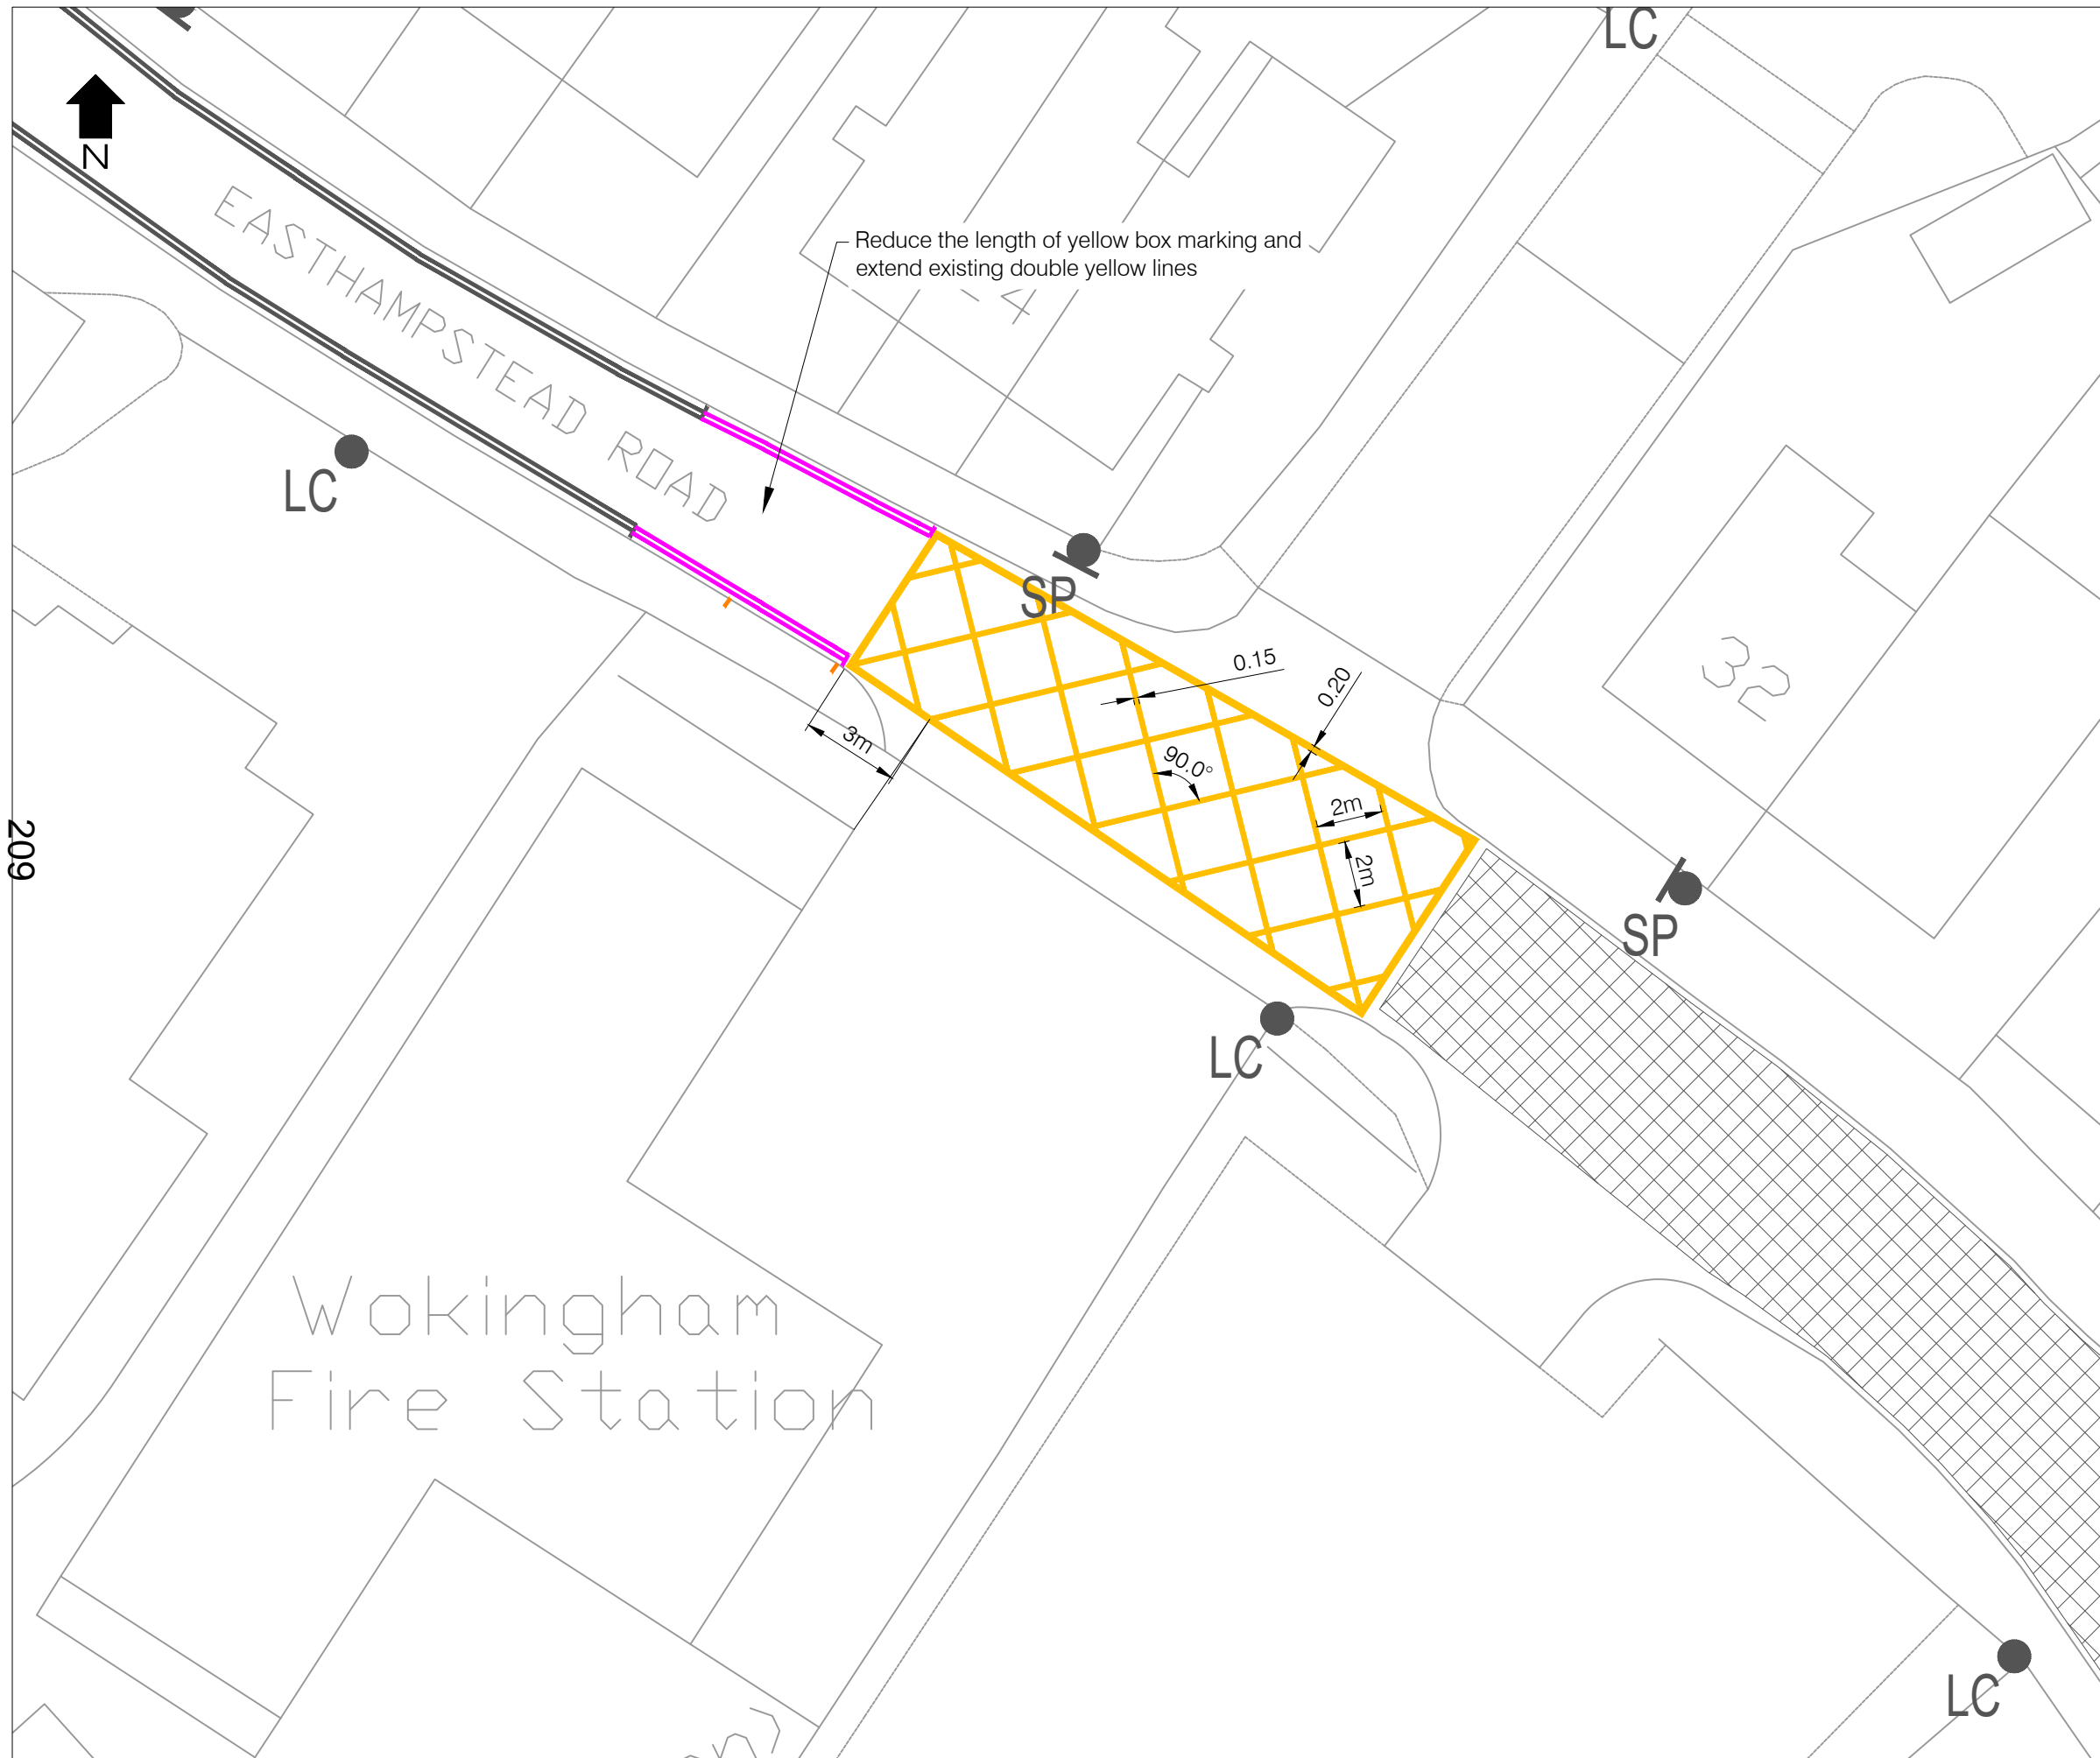

- LEGEND**
- Existing double yellow line
 - Existing parking bay
 - Existing bus stop/stand
 - Existing lamp column
 - Existing traffic signal
 - Existing sign on traffic signal
 - Existing sign/post
 - Existing sign on lamp column
 - Existing bus stop sign
 - Existing low level sign
 - Existing sign/double post
 - Existing controlled pedestrian crossing area
 - Proposed yellow box marking
 - Proposed double yellow line
 - Proposed no loading Mon - Fri 8.15 - 9.15am & 4.30 - 6.15pm

0	---	Work in progress	---	---	---
Rev	Date	Description	Dwn	Chk	App

This drawing has been specifically prepared to meet the requirements of the named client and may contain design and innovative features which differ from conventional design standards.

PROJECT CENTRE

www.marstonholdings.co.uk/projectcentre



WOKINGHAM BOROUGH COUNCIL
TRAFFIC RESTRICTIONS REVIEW


9-EASTHAMPSTEAD ROAD
YELLOW BOX JUNCTION
PROPOSED

FOR INFORMATION








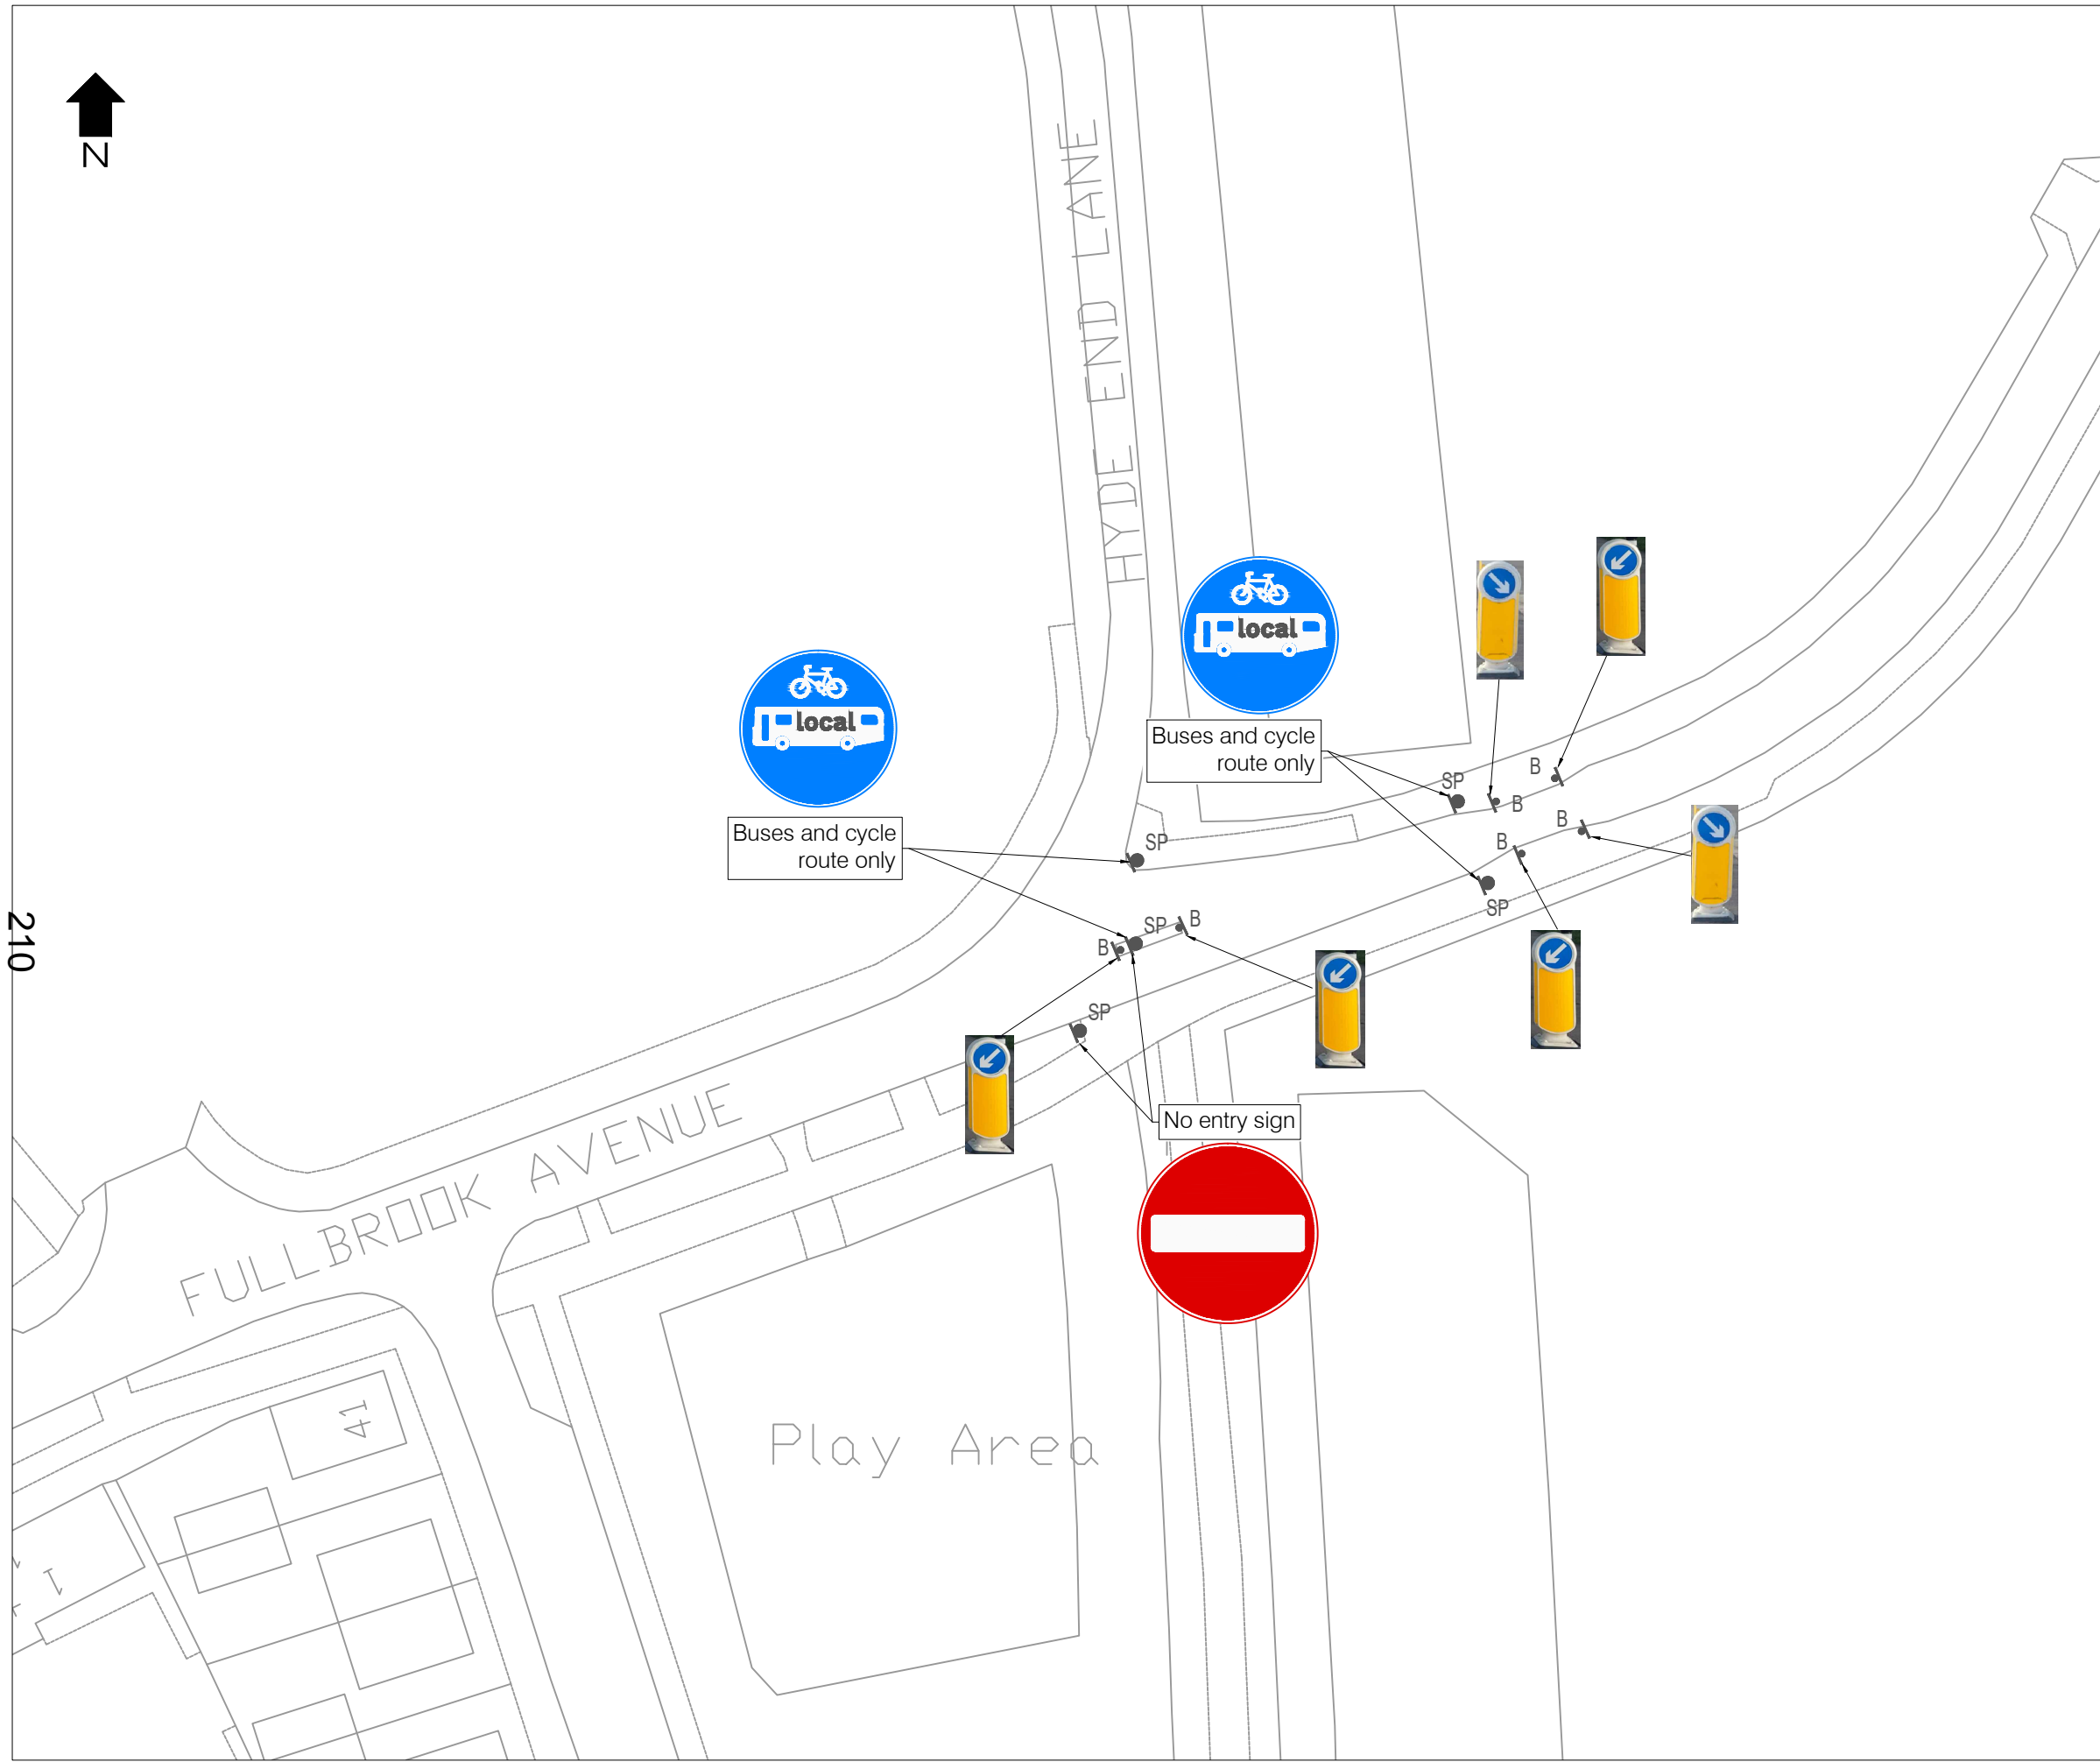




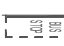

Drawn	Designed	Date	Scale	Size
MS	MS	DEC-2022	1:200	A3
Drawing No.				Rev
1000008728-2-SK01-DD- JG-09				0

 

210



LEGEND

-  Existing double yellow line
-  Existing parking bay
-  Existing bus stop/stand
-  Existing lamp column
-  Existing traffic signal
-  Existing sign on traffic signal
-  Existing sign/post
-  Existing sign on lamp column
-  Existing bus stop sign
-  Existing low level sign
-  Existing sign/double post
-  Existing controlled pedestrian crossing area
-  Proposed advanced warning sign on existing LC
-  Proposed sign post + advanced warning sign

0	---	Work in progress	---	---	---
Rev	Date	Description	Drn	Chk	App
This drawing has been specifically prepared to meet the requirements of the named client and may contain design and innovative features which differ from conventional design standards.					

PROJECT CENTRE

www.marstonholdings.co.uk/projectcentre

Client



WOKINGHAM BOROUGH COUNCIL

Project

WOKINGHAM BOROUGH COUNCIL
TRAFFIC RESTRICTIONS REVIEW


Drawing Title

10-HYDE END LANE & FULLBROOK AVENUE
BUSES ONLY
INVENTORY

Drawing Status

FOR INFORMATION

Drawn	Designed	Date	Scale	Size
MS	---	DEC-2022	1:500	A3
Drawing No.				Rev
1000008728-2-SK01-DD- JG-10				0

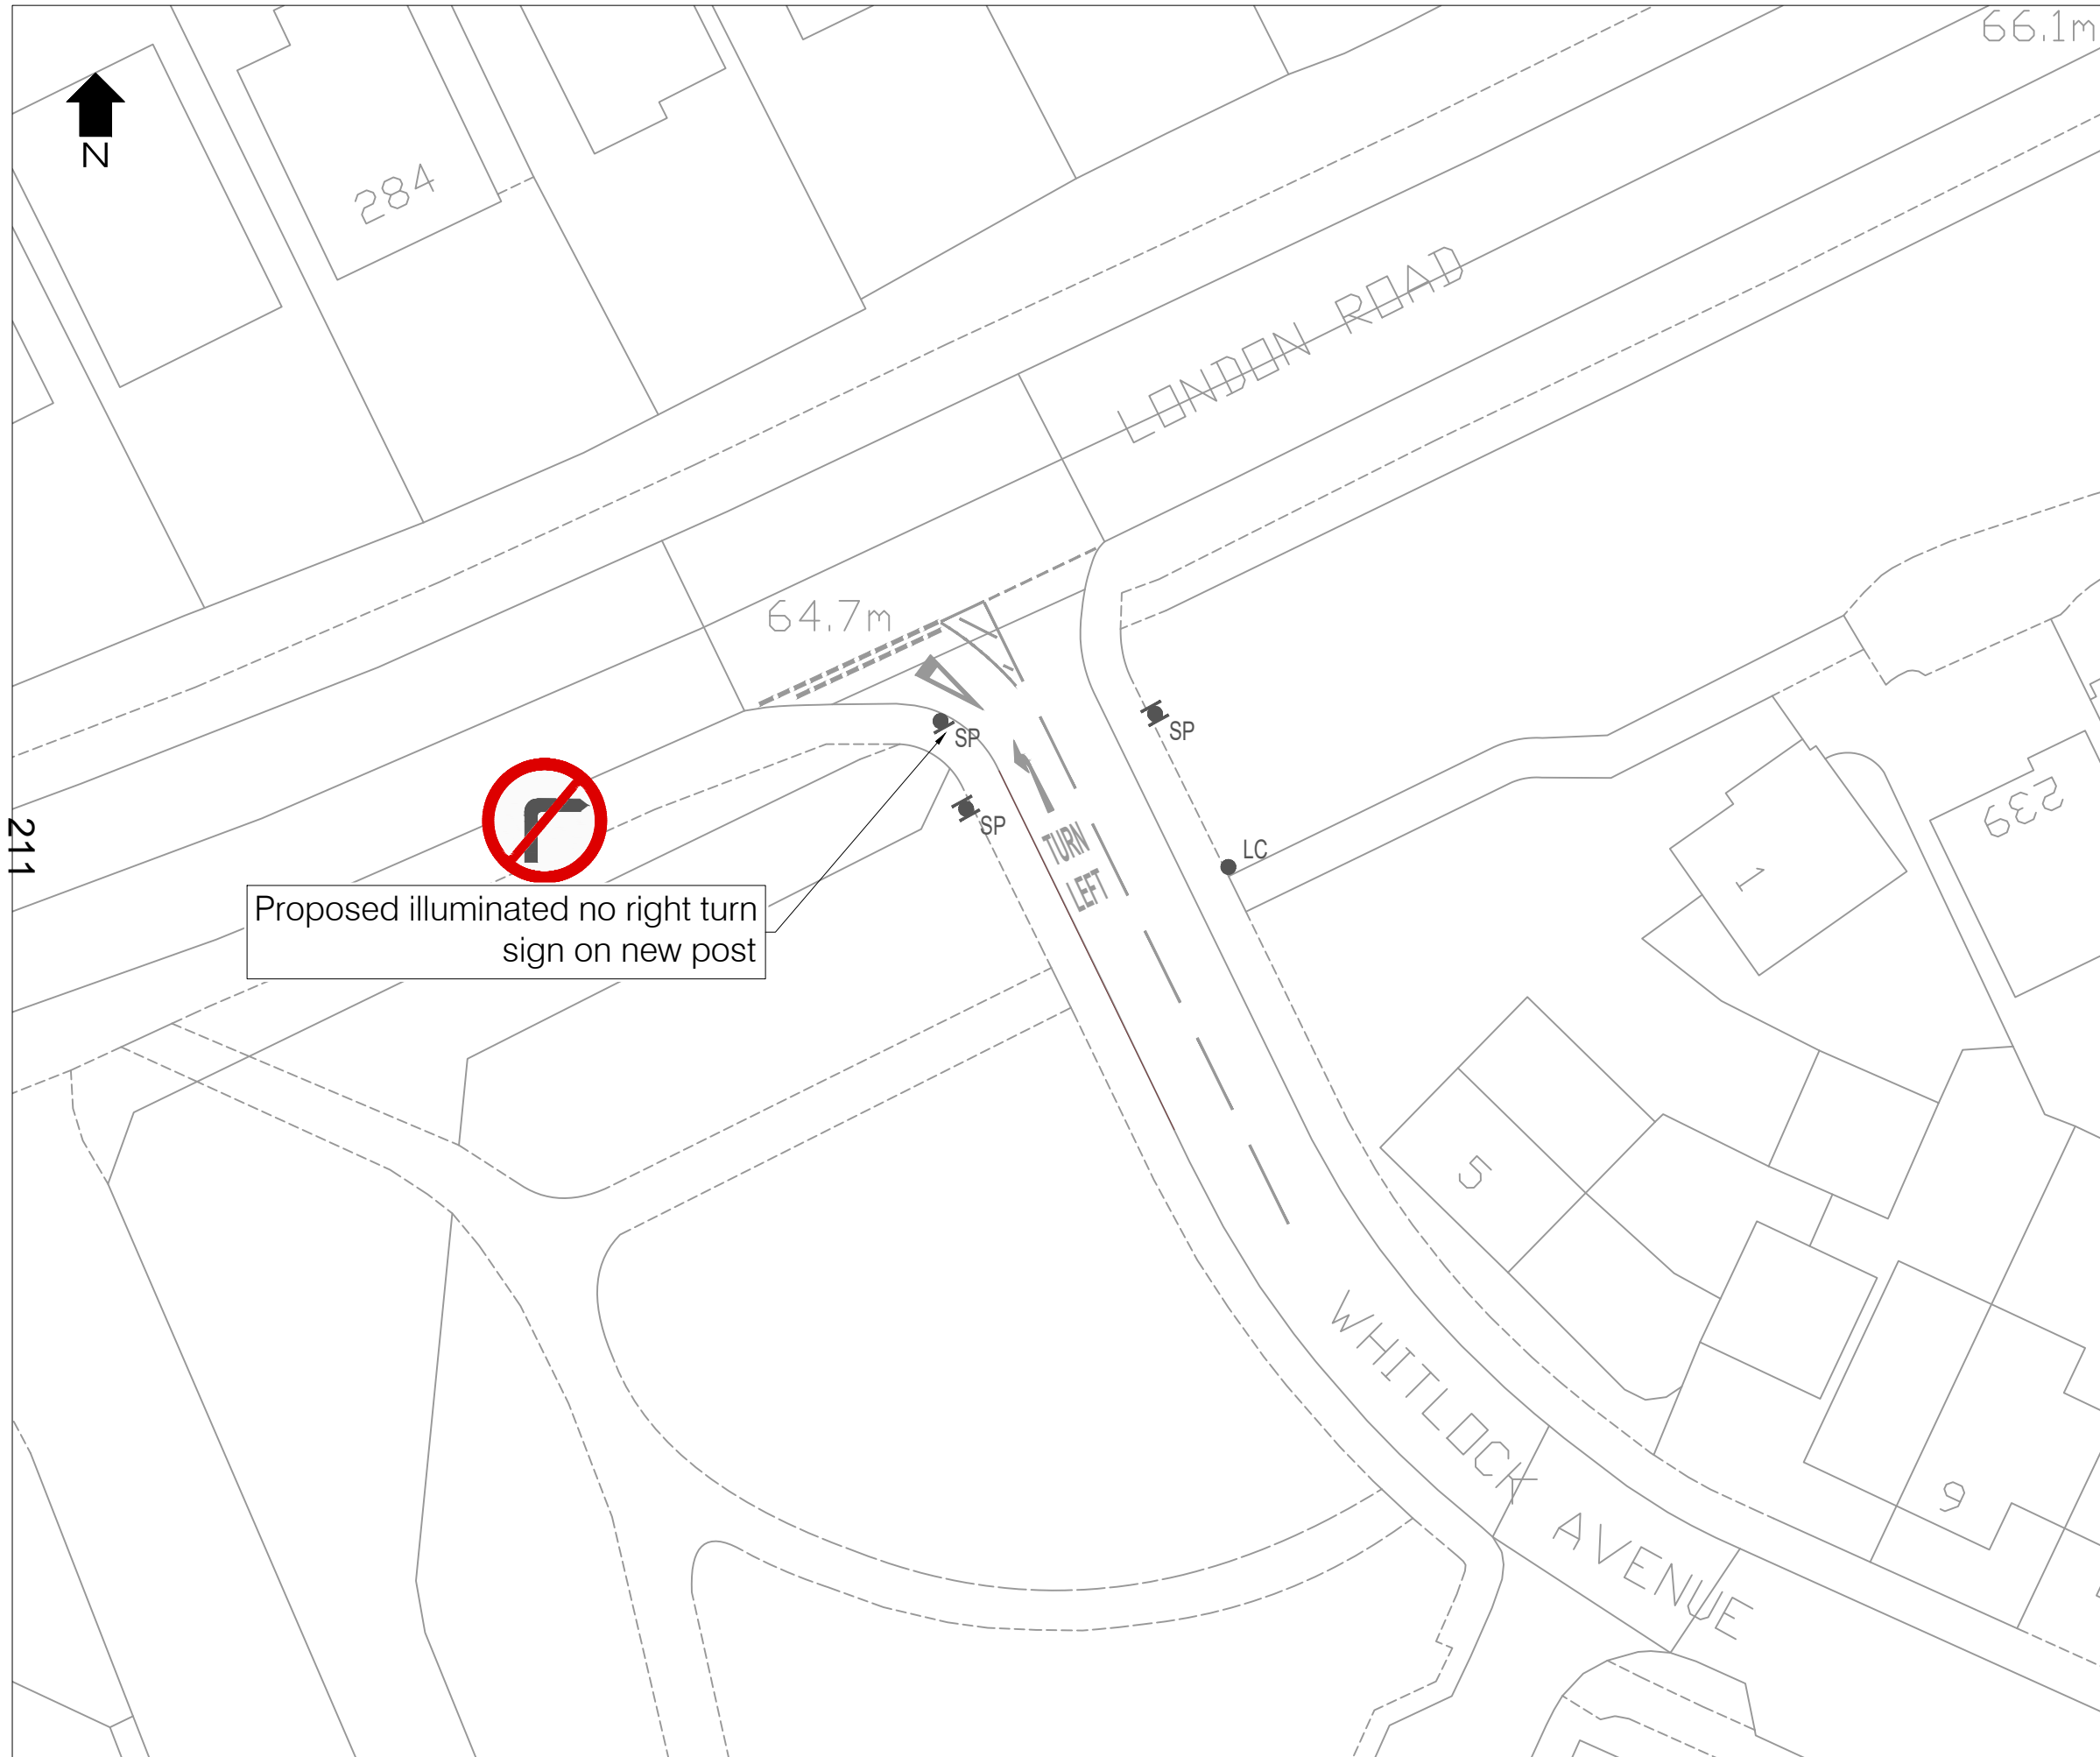


LEGEND

- LC ● Existing lamp column
- SP ◐ Existing sign/post
- SP ◑ Proposed sign and post

0	---	Work in progress	---	---	---
Rev	Date	Description	Dwn	Chk	App
<small>This drawing has been specifically prepared to meet the requirements of the named client and may contain design and innovative features which differ from conventional design standards.</small>					

PROJECT CENTRE

www.marstonholdings.co.uk/projectcentre

Client		 WOKINGHAM BOROUGH COUNCIL			
Project		WOKINGHAM BOROUGH COUNCIL TRAFFIC RESTRICTIONS REVIEW			
Drawing Title		WHITLOCK AVENUE BANNED RIGHT TURN			
Drawing Status		FOR INFORMATION			
Drawn	Designed	Date	Scale	Size	
MS	---	FEB-2023	NTS	A3	
Drawing No.					Rev
100008728-2-SK01-DD- JG-11					0

This page is intentionally left blank