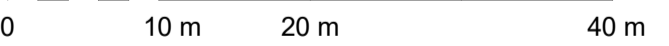
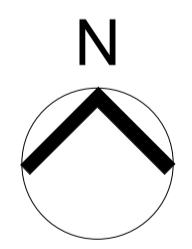


149

 PROPOSAL

1:500 scale Bar
 This Drawing has been produced for printing onto A1 size paper

B	Revised car park layout and curved wall	14/07/22
REV	removed	DATE

 **SHAUN TANNER**
 ARCHITECTURE & PLANNING

www.stlarchitecture.co.uk studio@stlarchitecture.co.uk 0118 989 0808

CLIENT Reddam House (Berkshire) Ltd
PROJECT New Sports Hall at Reddam House
 Bearwood Rd, Sindlesham, Wokingham RG41 5BG
DRAWING Block Plan
STATUS Planning
SCALE 1 : 500
DRAWN RC **CHECKED** NO 3807/212 **REV** B
DATE Aug 2021

Ordnance Survey (c) Crown Copyright 2021. All rights reserved. Licence number 100022432

THIS DRAWING MUST NOT BE SCALED UNLESS ISSUED FOR PLANNING PURPOSES. ALL DIMENSIONS ARE TO BE VERIFIED PRIOR TO SETTING OUT, COMMENCING WORK, OR PRODUCTION OF FABRICATION DRAWINGS. REPORT ANY DISCREPANCIES TO THE SUPERVISING OFFICER IMMEDIATELY. ©

This page is intentionally left blank