
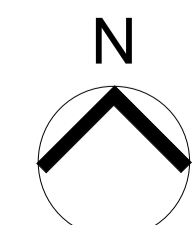


151

Track

Path

Path (um)

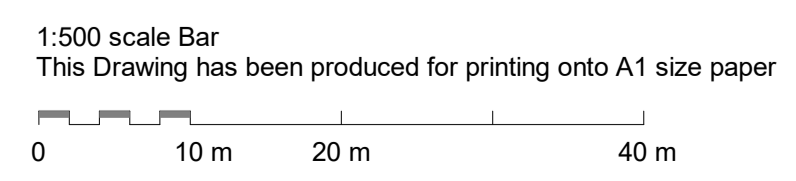

Key:

- Low significance
- Proposed works in low significance area
- Moderate significance
- High Significance

D	Windows revised. Piers removed. Roof	20/02/23
REV	revised	DATE

stl **SHAUN TANNER**
ARCHITECTURE & PLANNING

www.stlarchitecture.co.uk studio@stlarchitecture.co.uk 0118 989 0808

CLIENT Reddam House (Berkshire) Ltd
PROJECT New Sports Hall at Reddam House
 Bearwood Rd, Sindlesham, Wokingham RG41 5BG

DRAWING Heritage Significance Plan
STATUS Planning
SCALE 1 : 500
DRAWN GH **CHECKED** NO 3807/205 **REV** D

DATE Aug 2021

THIS DRAWING MUST NOT BE SCALED UNLESS ISSUED FOR PLANNING PURPOSES. ALL DIMENSIONS ARE TO BE VERIFIED PRIOR TO SETTING OUT, COMMENCING WORK, OR PRODUCTION OF FABRICATION DRAWINGS. REPORT ANY DISCREPANCIES TO THE SUPERVISING OFFICER IMMEDIATELY. ©

This page is intentionally left blank