

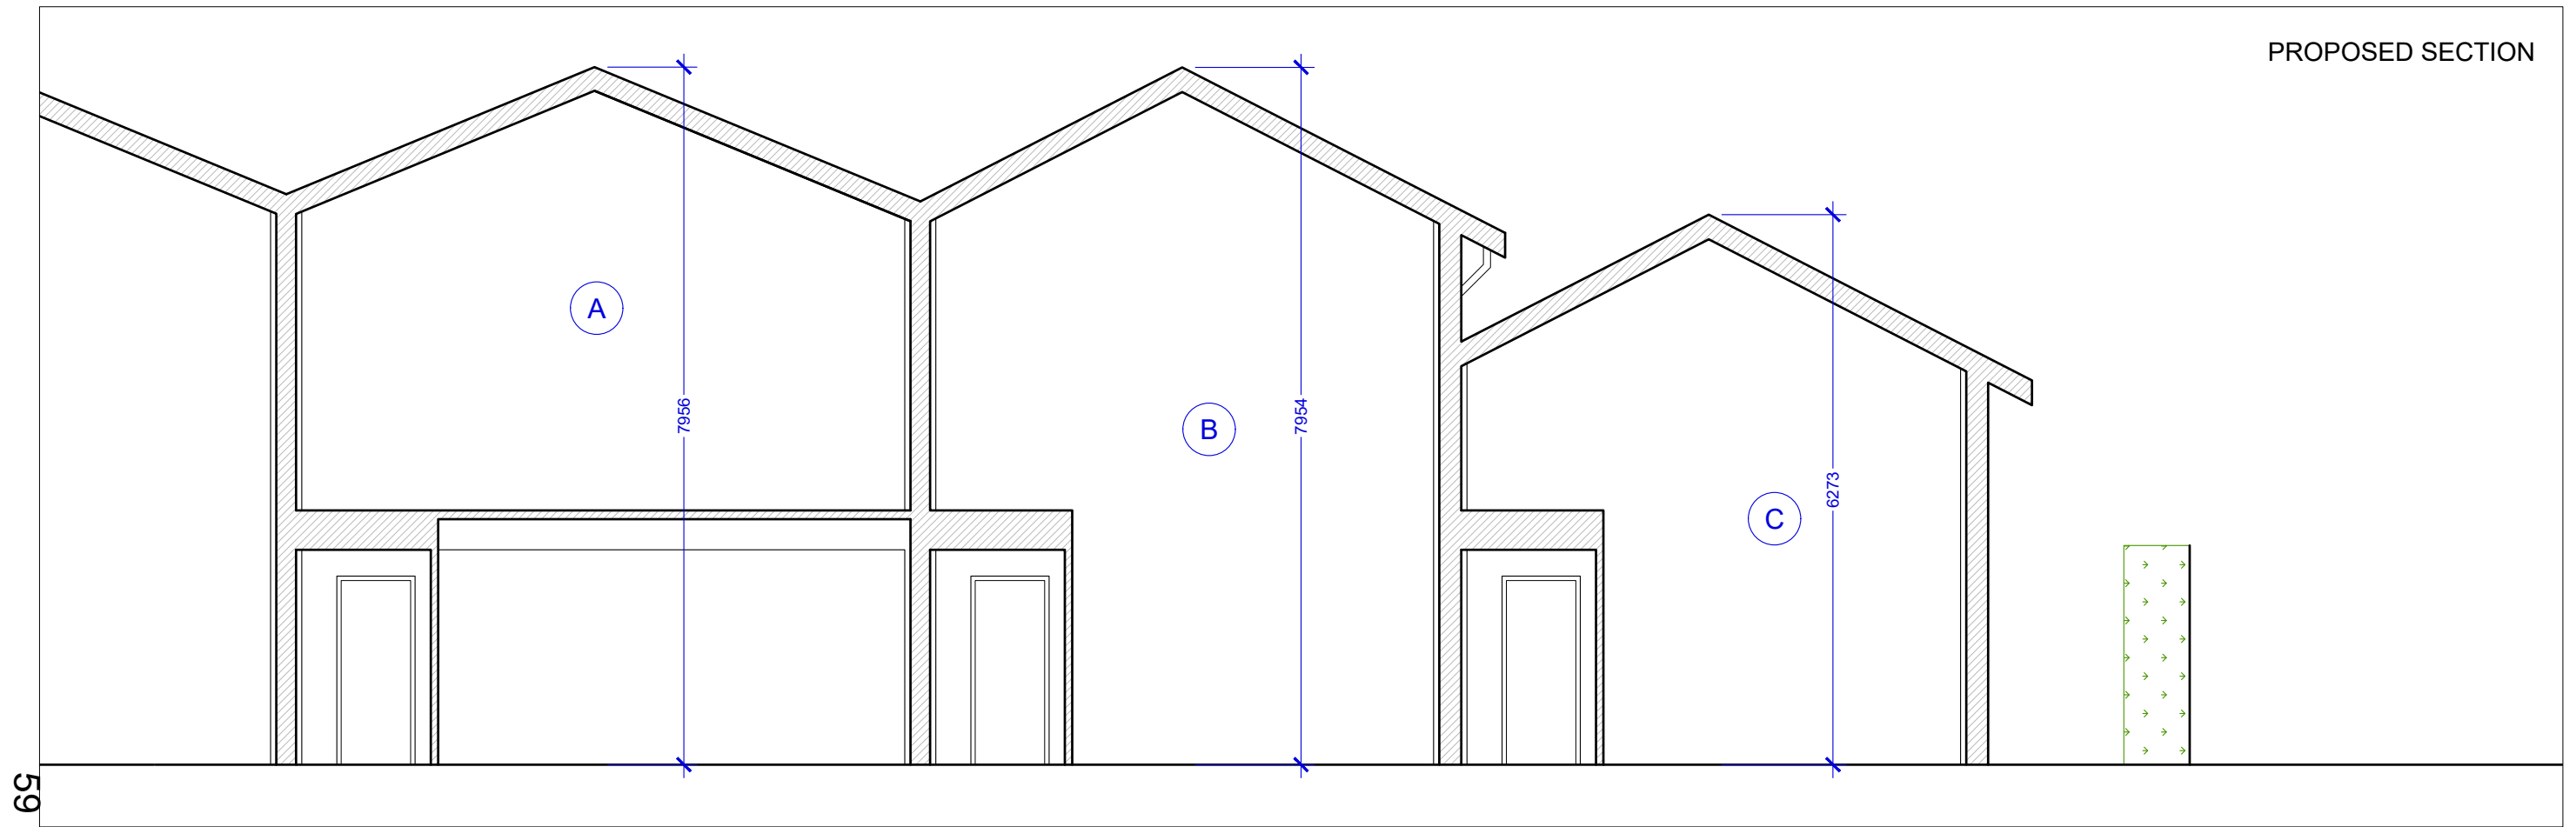


PROPOSED SECTION

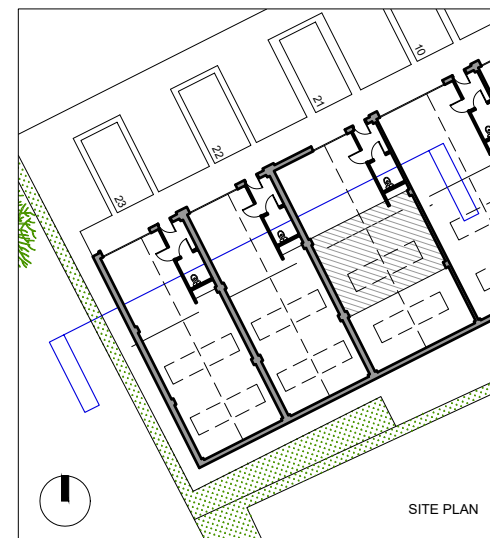

EXISTING SECTION

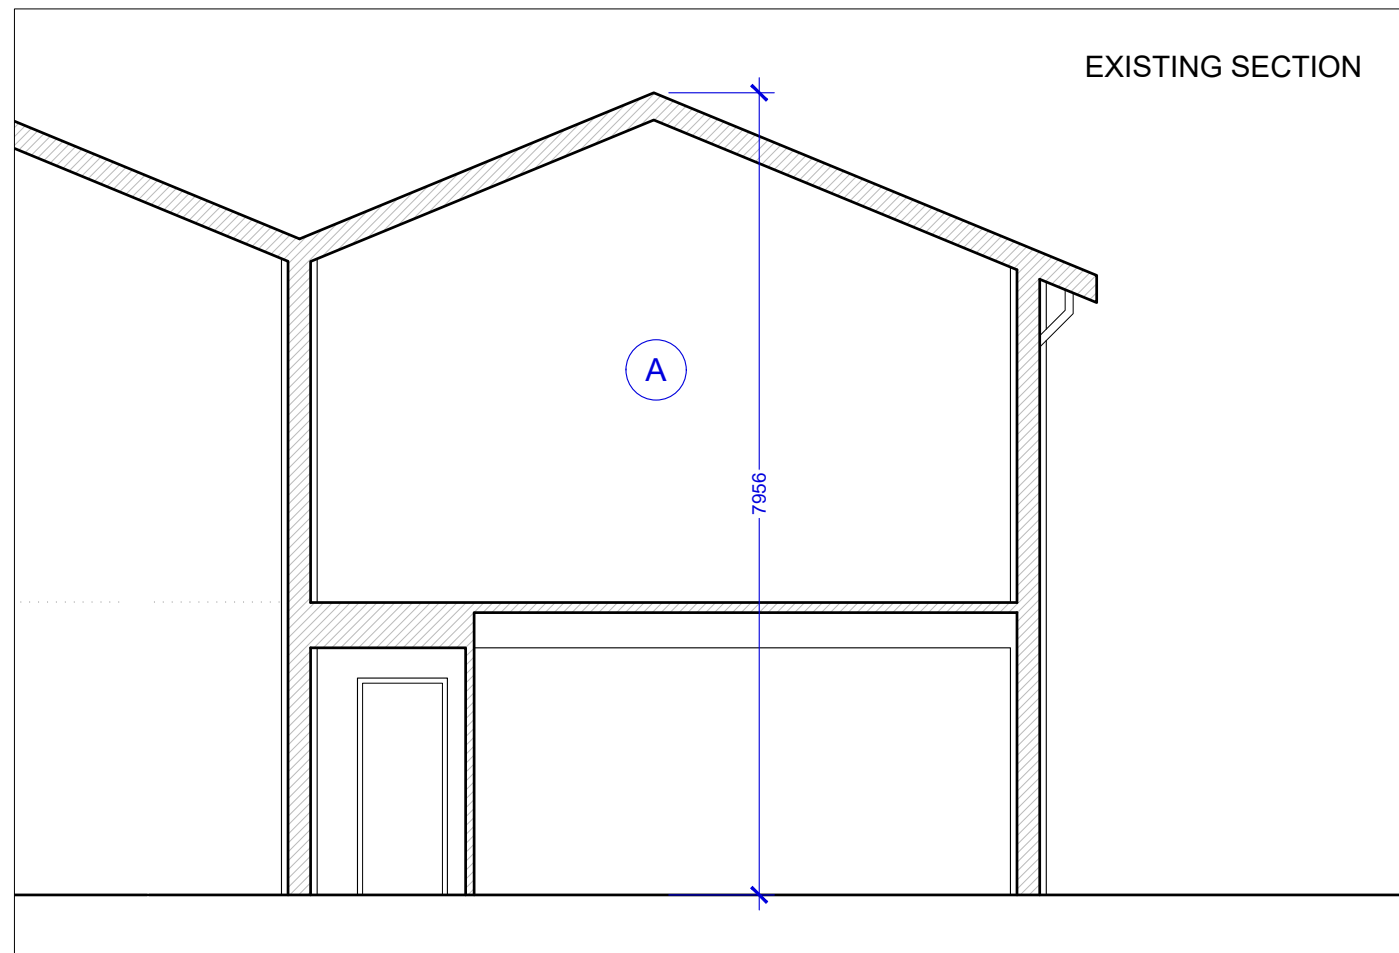

NOTES:

- A. Unit 7 - Existing
- B. Unit 8 - Proposed
- B. Unit 9 - Proposed

C	14.03.2023	Issued for planning with revised parking
B	23.11.2022	Issued for planning with revised sizes
A	30.09.2022	Issued for planning with revised mezzanines
/	12.08.2022	Issued for planning

REV	DATE	NOTES
-----	------	-------

CAD file location: 1686 -- Drawings -- Preliminary -- Site Elevations

DO NOT SCALE FROM THIS DRAWING IN EITHER PAPER OR DIGITAL FORM. © CSK ARCHITECTS LTD. THE COPYRIGHT IN ANY DRAWINGS AND OTHER MATERIAL PRODUCED BY CSK ARCHITECTS IS OWNED BY CSK ARCHITECTS AND NO LICENCE TO USE OUR COPYRIGHT MATERIAL IS GIVEN OR IMPLIED UNLESS PAYMENT OF OUR AGREED FEES HAS BEEN MADE IN FULL. USE OF OUR COPYRIGHT MATERIAL IS THEN PERMITTED ONLY IN RELATION TO THE PROJECT FOR WHICH WE HAVE BEEN PAID BY YOU. THIS DRAWING TO BE READ WITH ALL OTHER RELEVANT DRAWINGS AND SPECIFICATIONS ANY DISCREPANCIES TO BE BROUGHT TO THE ATTENTION OF THE ARCHITECT.

PLANNING ISSUE			JUNE 2022	DRAWN BY	SM/JO
The Lawrence Centre	Wokingham	RG41 2FE	1:75 @ A3	CHECKED BY	GE

SECTIONS - UNITS 7, 8 & 9	P-1586/10	C
---------------------------	-----------	---

This page is intentionally left blank