
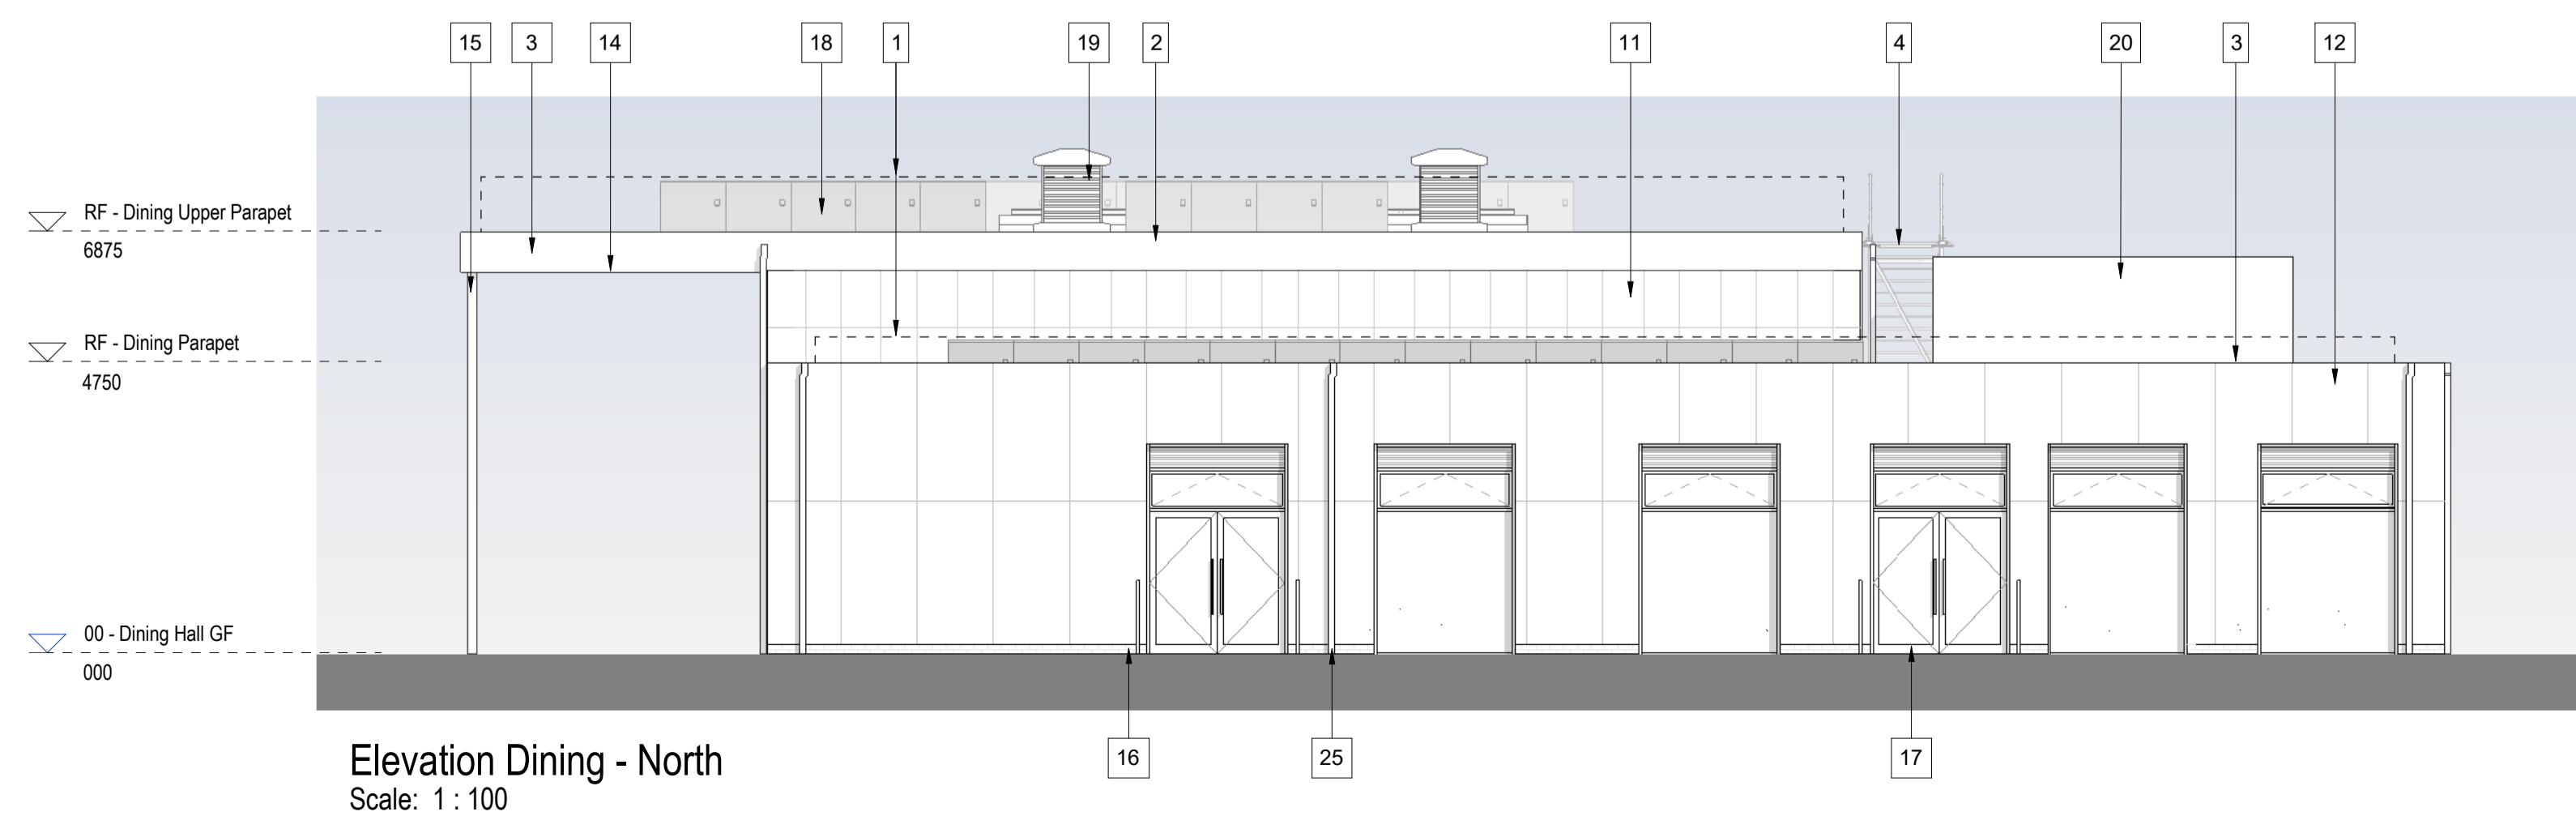
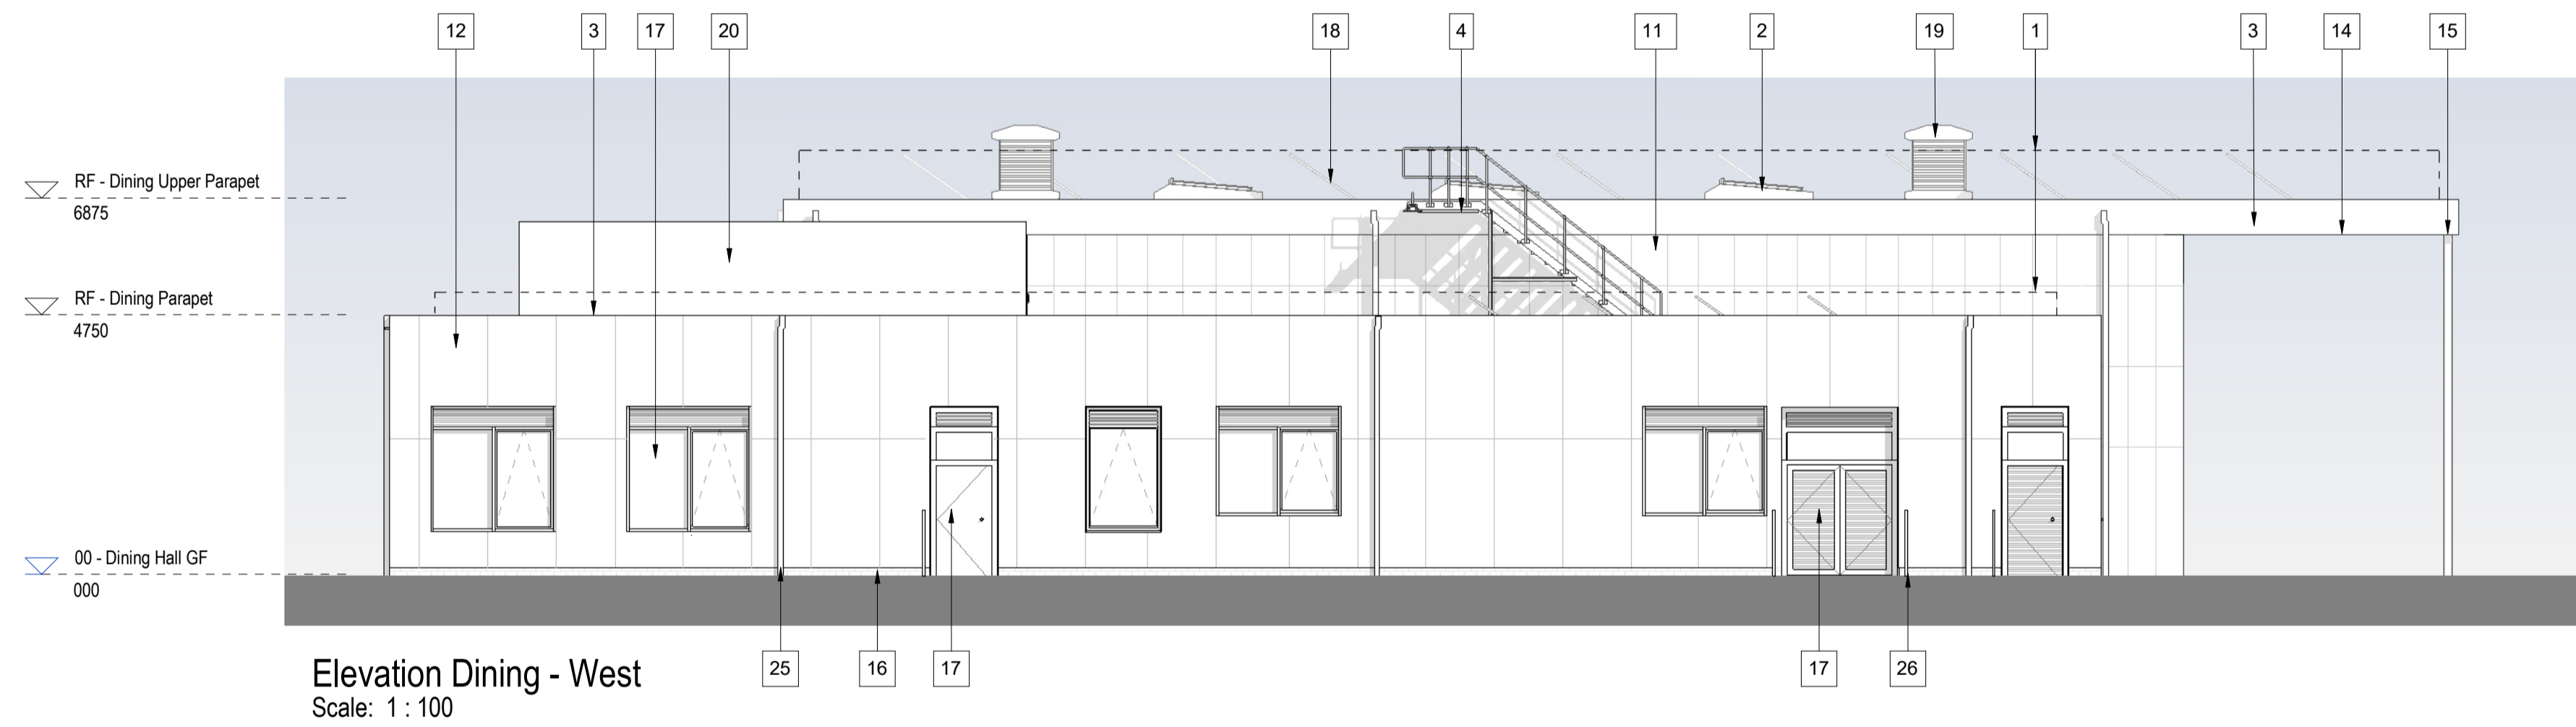


CONSTRUCTION PHASE HAZARD IDENTIFICATION
In accordance with the Construction (Design & Management) Regulations 2015.

CDM
The hazard sign is a notification to other designers and contractors of foreseeable exceptional risks resulting from the design activities carried out by HLM Architects Ltd, which are beyond those reasonably expected to be identified by a competent person, as defined in the Construction (Design & Management) Regulations 2015 - Regulation 9 & 10 and Industry Guidance for Designers (Section 4) published by the CDM (2015)

DRAWING REVIEWED	YES
EXCEPTIONAL RISKS / RISK CONTROL MEASURES	see warning triangle icons or see warning triangle

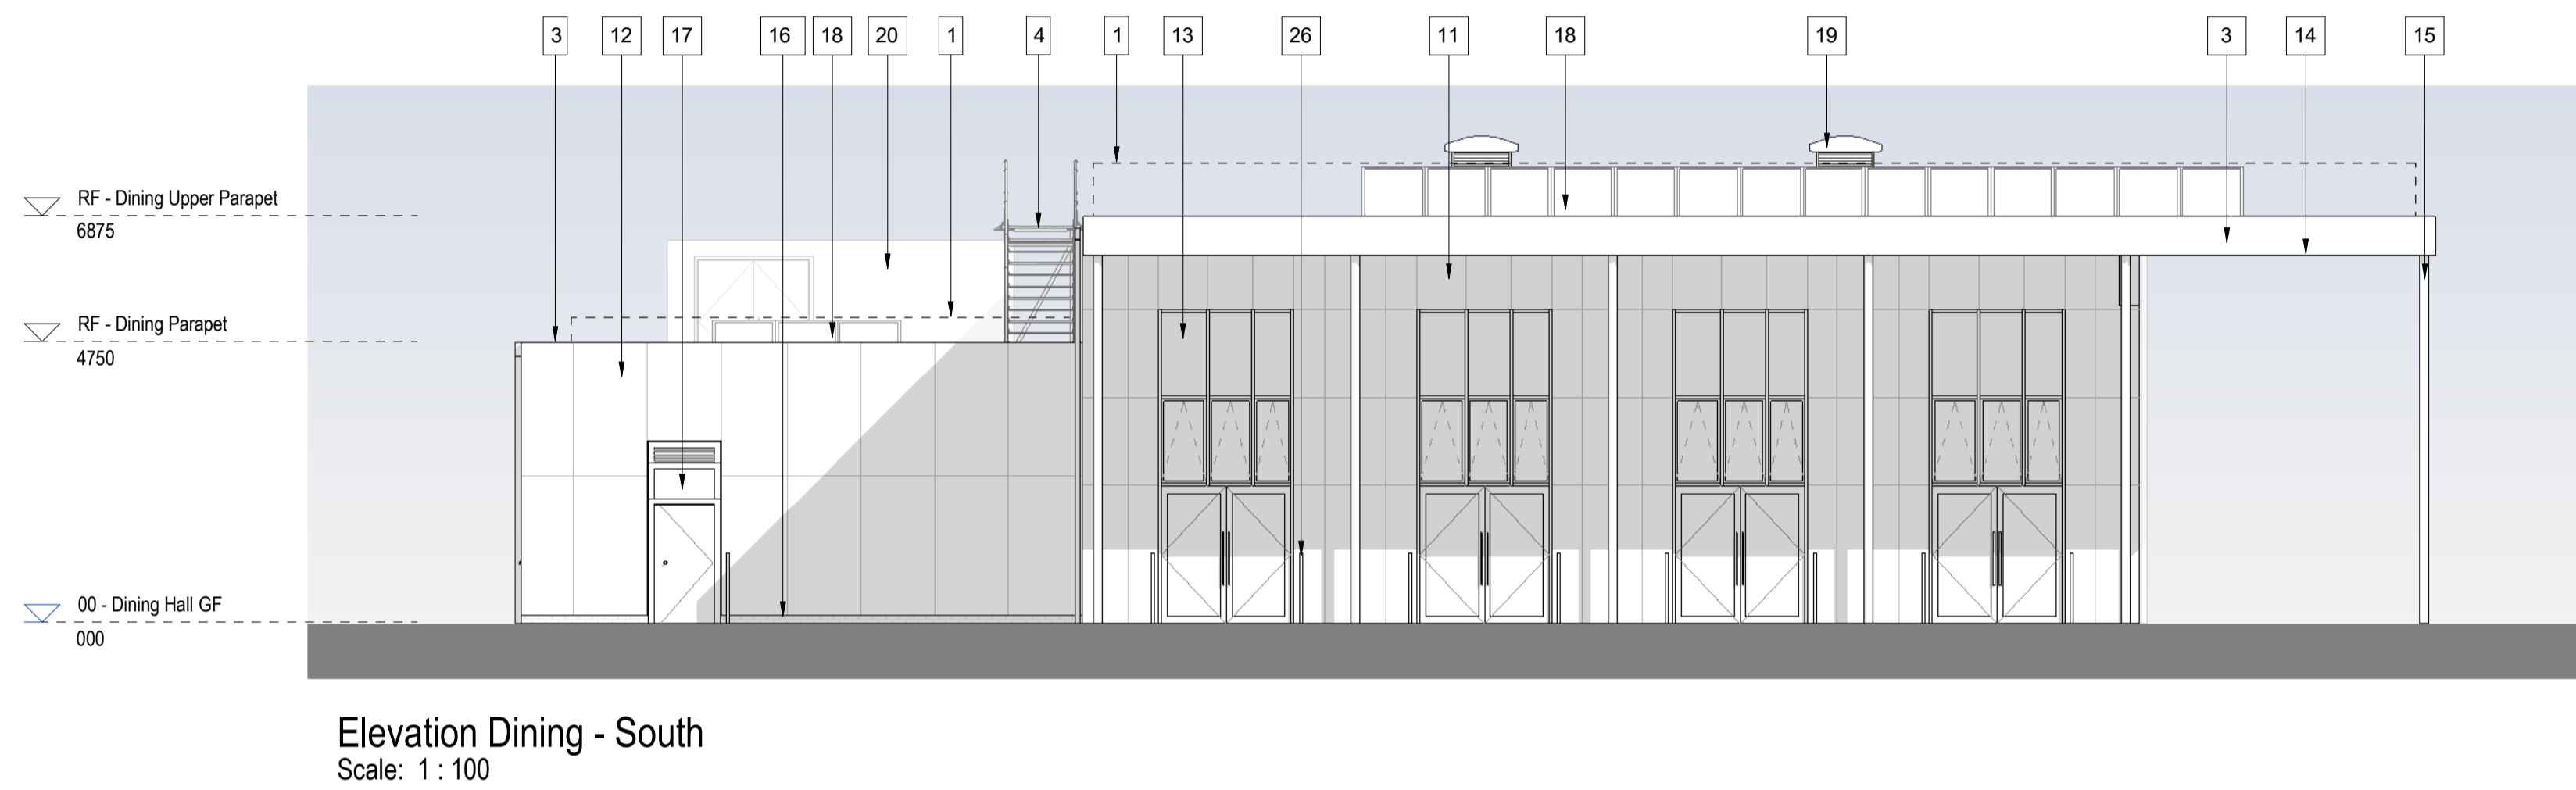


MATERIAL KEY: DINING EXTERNAL ELEVATIONS

1	Product: Collapsible railings - outline shown Colour: Galvanised
2	Product: Rooflight
3	Product: Aluminium Capping to parapets/ Aluminium Fascia to Canopy Roof Colour: Dark grey
4	Product: Fixed Roof Access
11	Product: Fibre Cement Panel 01 Colour: Equitone Nature - Quartz White
12	Product: Fibre Cement Panel 02 Colour: Equitone Nature - Charcoal
13	Product: Curtain Wall Colour: Dark grey
14	Product: CLT Canopy Soffit
15	Product: Column Colour: Dark grey
16	Product: Brick Plinth Colour: Dark grey engineering brick
17	Product: Window and Door with louvers Colour: Dark grey
18	Product: PV Panel
19	Product: Windcatcher
20	Product: Plant Enclosure
25	Product: Rain water pipe, anti-climb Colour: Dark grey
26	Product: Door hoop Colour: Refer to landscape drawings

NOTE: Products and colours to be equal or equivalent.

15	Product: Column Colour: Dark grey
16	Product: Brick Plinth Colour: Dark grey engineering brick
17	Product: Window and Door with louvers Colour: Dark grey
18	Product: PV Panel
19	Product: Windcatcher
20	Product: Plant Enclosure
25	Product: Rain water pipe, anti-climb Colour: Dark grey
26	Product: Door hoop Colour: Refer to landscape drawings

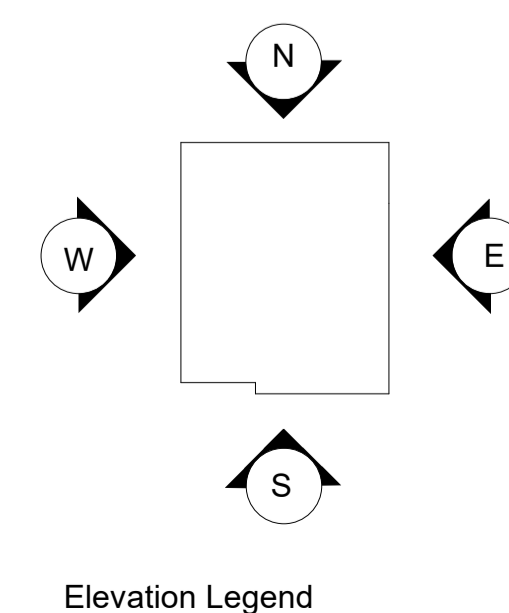

Project	The Piggott School	
Client	WOKINGHAM BOROUGH COUNCIL	
Scale	A1	Drawn
Date	11.11.2022	Checked
Project	Title	
GA ELEVATIONS - (PHASE 1) DINING		Drawn
Scale @ A1		AL
Date		Checked
11.11.2022		KP

Notes Check all dimensions on site. Do not scale from this drawing. Report any discrepancies and omissions to HLM Architects. This Drawing is Copyright©

1:500 1:100 50 M 10 M

© HLM Architects
Wool + Tailor Building
Fifth Floor
10-12 Allie Street
London E1 8DE

www.hlmarchitects.com
T. +44 (0) 20 7921 4800
F. +44 (0) 20 7921 4850
london@hlmarchitects.com

11.11.2022 AL KP
23.10.2022 KW AL
23.10.2022 KW AL
14.10.2022 KW AL
Date By Csk

Revisions S4 STAGE APPROVAL
Revision

Drawing No. PGT-HLM-P1-XX-DR-A-00301
Revision P04

This page is intentionally left blank