



CONSTRUCTION PHASE HAZARD IDENTIFICATION
In accordance with the Construction (Design & Management) Regulations 2015.

CDM
The hazard sign is a notification to other designers and contractors of foreseeable exceptional risks resulting from the design activities carried out by HLM Architects Ltd, which are beyond those reasonably expected to be identified by a competent person, as defined in the Construction (Design & Management) Regulations 2015 - Regulation 9 & 10 and Industry Guidance for Designers (Section 4) published by the CITB (2015).


DRAWING REVIEWED	YES
EXCEPTIONAL RISKS / RISK CONTROL MEASURES	see warning triangle none or see warning triangle

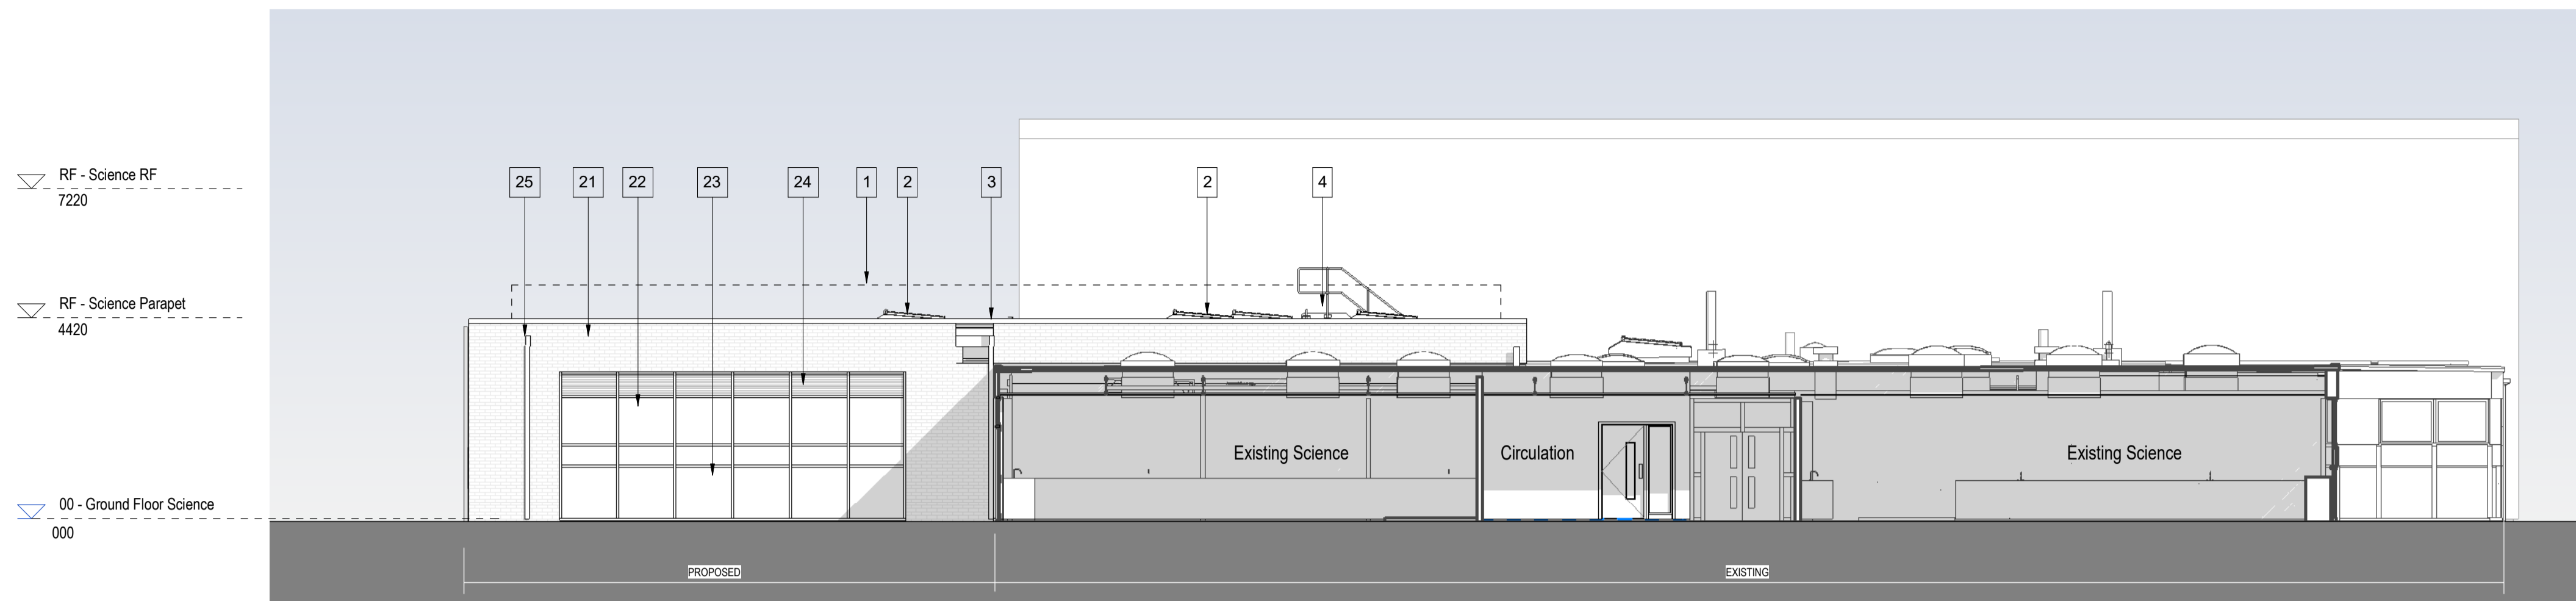

Elevation Science East Proposed
Scale: 1 : 100

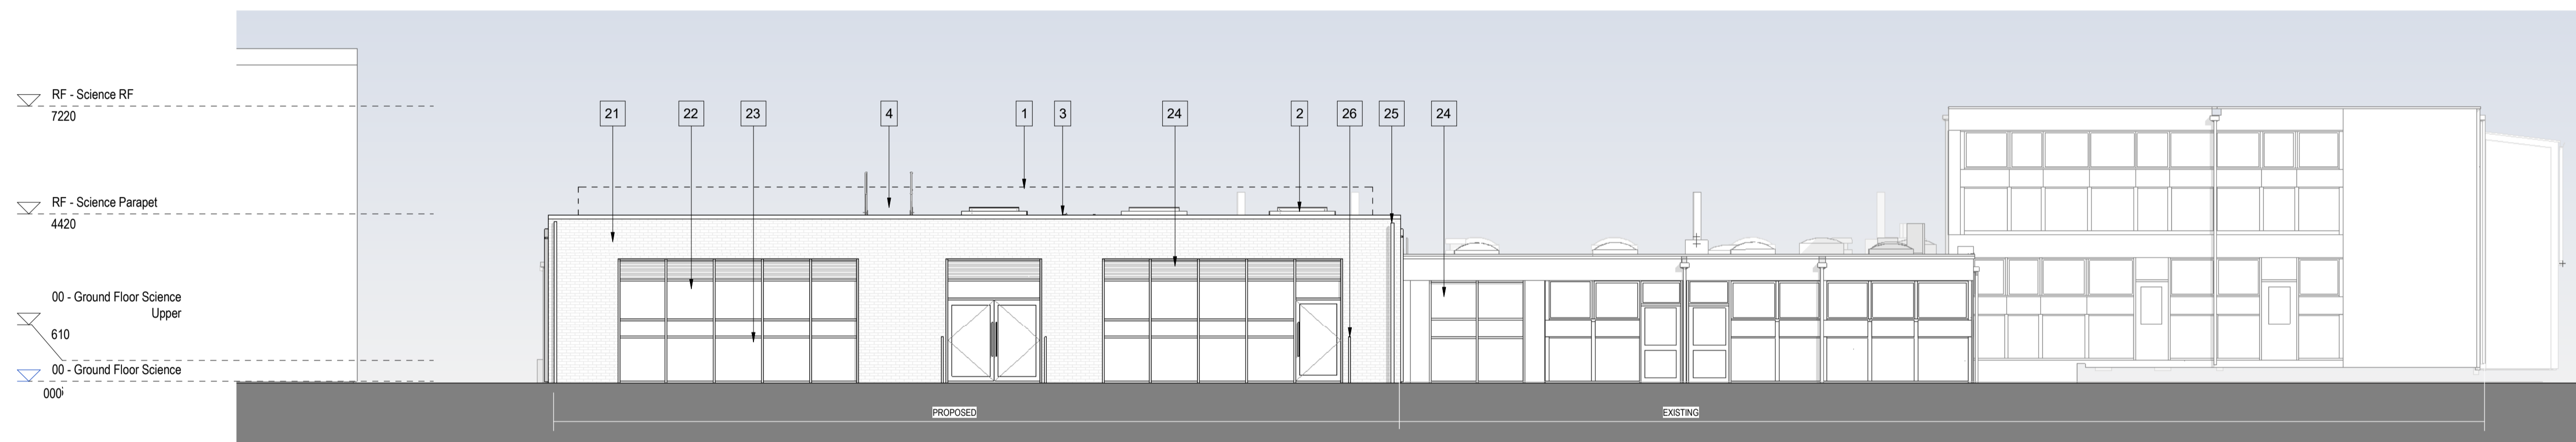

Elevation Science South Proposed
Scale: 1 : 100

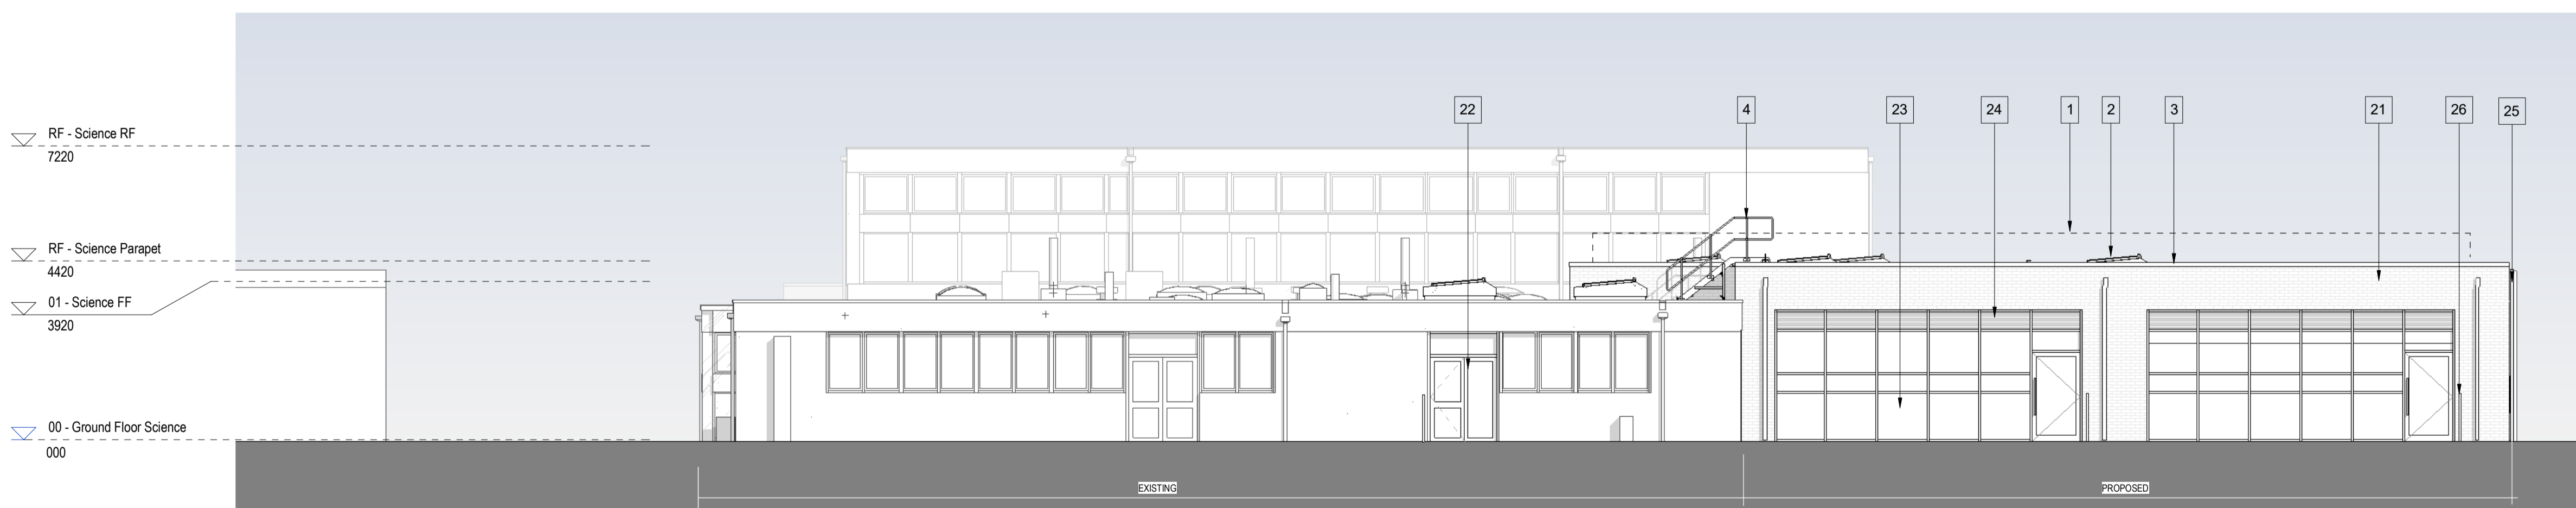


Elevation Science West Proposed
Scale: 1 : 100

MATERIAL KEY: SCIENCE EXTERNAL ELEVATIONS

1	Product: Collapsible railings - outline shown Colour: Galvanised
2	Product: Rooflight
3	Product: Aluminium Capping Colour: Dark grey
4	Product: Fixed Roof Access
21	Product: Brick Colour: Red to match existing Science Brick
22	Product: Curtain Wall with Doors & Windows Colour: White
23	Product: Spandrel Panel Colour: Blue RAL 5005
24	Product: Louvers Colour: White to match
25	Product: Rain water pipe, anti-climb Colour: Dark grey
26	Product: Door hopr Colour: Refer to landscape drawings

NOTE: Products and colours to be equal or equivalent.

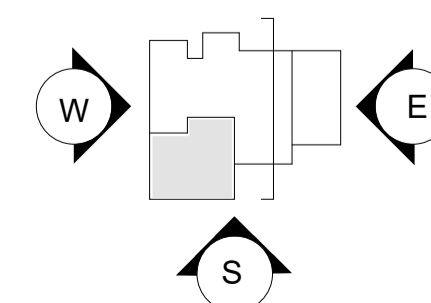

Elevation Legend

Project	The Piggott School		Title	GA ELEVATIONS - (PHASE 2) SCIENCE PROPOSED	
Client			Scale @ A1	1:100@A1	
Drawn	AL		Checked	KP	
Date	11.11.2022		Revisions	S4 STAGE APPROVAL	
Drawing No.	PGT-HLM-P2-XX-DR-A-00302		Revision	P04	

Notes Check all dimensions on site. Do not scale from this drawing. Report any discrepancies and omissions to HLM Architects. This Drawing is Copyright©

1:500
1:100

0 10 M
10 M

© HLMarchitects
Wool + Tallor Building
Fifth Floor
10-12 Aisle Street
London E1 8DE

www.Hlmarchitects.com
T. +44 (0) 20 7921 4800
F. +44 (0) 20 7921 4850
london@hlmarchitects.com

This page is intentionally left blank