



Proposed Elevations for Cricket Net
at Lyngfield House, White Horse Lane

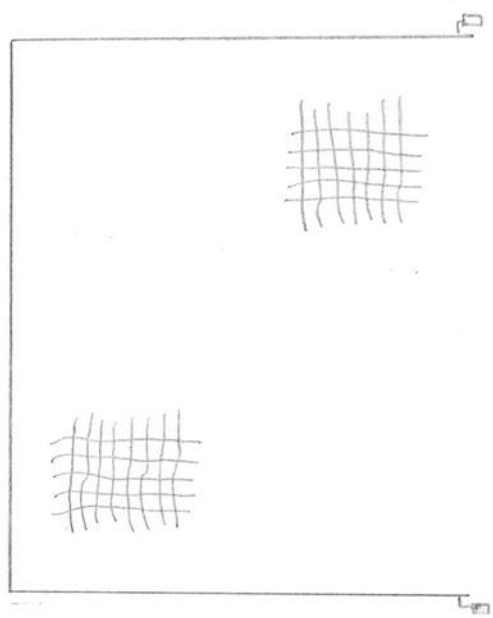

East + West Elevation

North + South Elevation

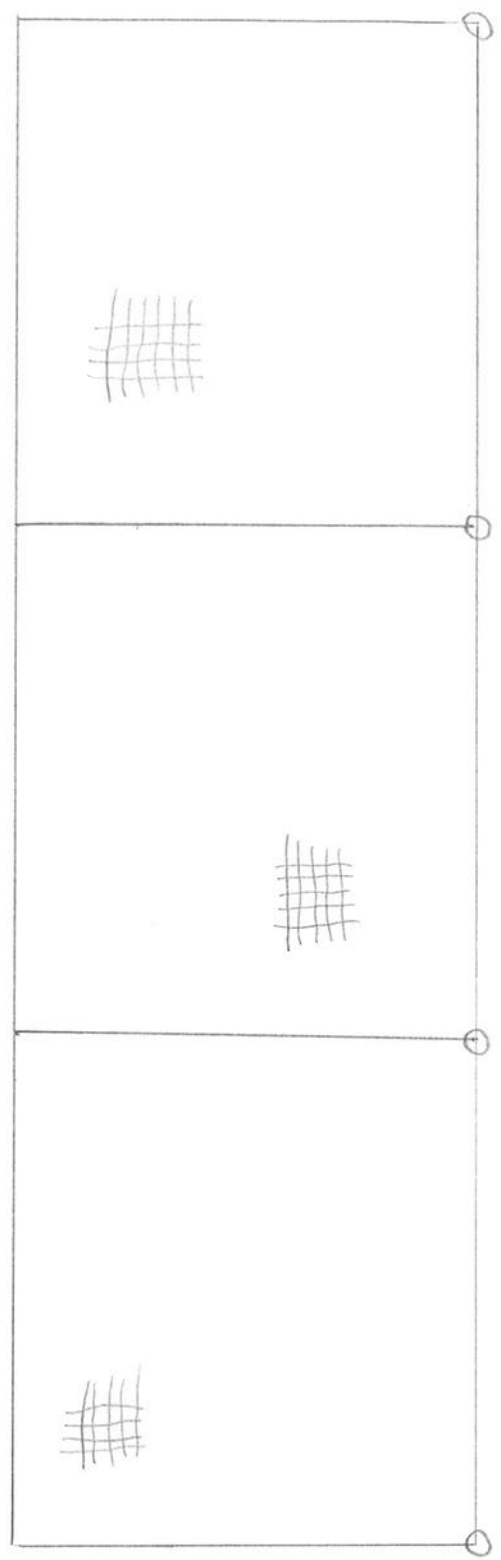

1:50 @ A4

Ref: RB/02/V1

This page is intentionally left blank