



——— Residential Curtilage & Application Site
——— Ownership Boundary

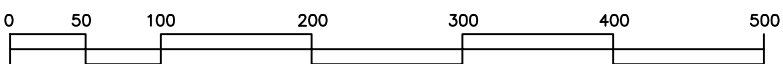

219

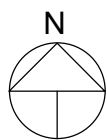

Project: Stowdes House

Title: Site Location Plan

No: 052

Drawn by: NK

Drwg No:

0001

Date: OCT 2017

Status: Planning

Issue:

PL1

Scale: 1:5000@A3

This page is intentionally left blank