

NOTES:

SUBJECT TO STATUTORY CONSENTS

SUBJECT TO SURVEY



BASED ON OS MAP REPRODUCED BY PERMISSION OF CONTROLLER OF HM STATIONARY OFFICE (c) CROWN COPYRIGHT

COPYRIGHT RESERVED

DO NOT SCALE THIS DRAWING

DO NOT USE ELECTRONIC VERSIONS OF THIS DRAWING TO DETERMINE DIMENSIONS UNLESS SPECIFICALLY AUTHORISED BY MICHAEL SPARKS ASSOCIATES

IF USING AN ELECTRONIC VERSION OF THIS DRAWING FIGURED DIMENSIONS TAKE PRECEDENCE AND NOTIFY MICHAEL SPARKS ASSOCIATES OF ANY DISCREPANCIES

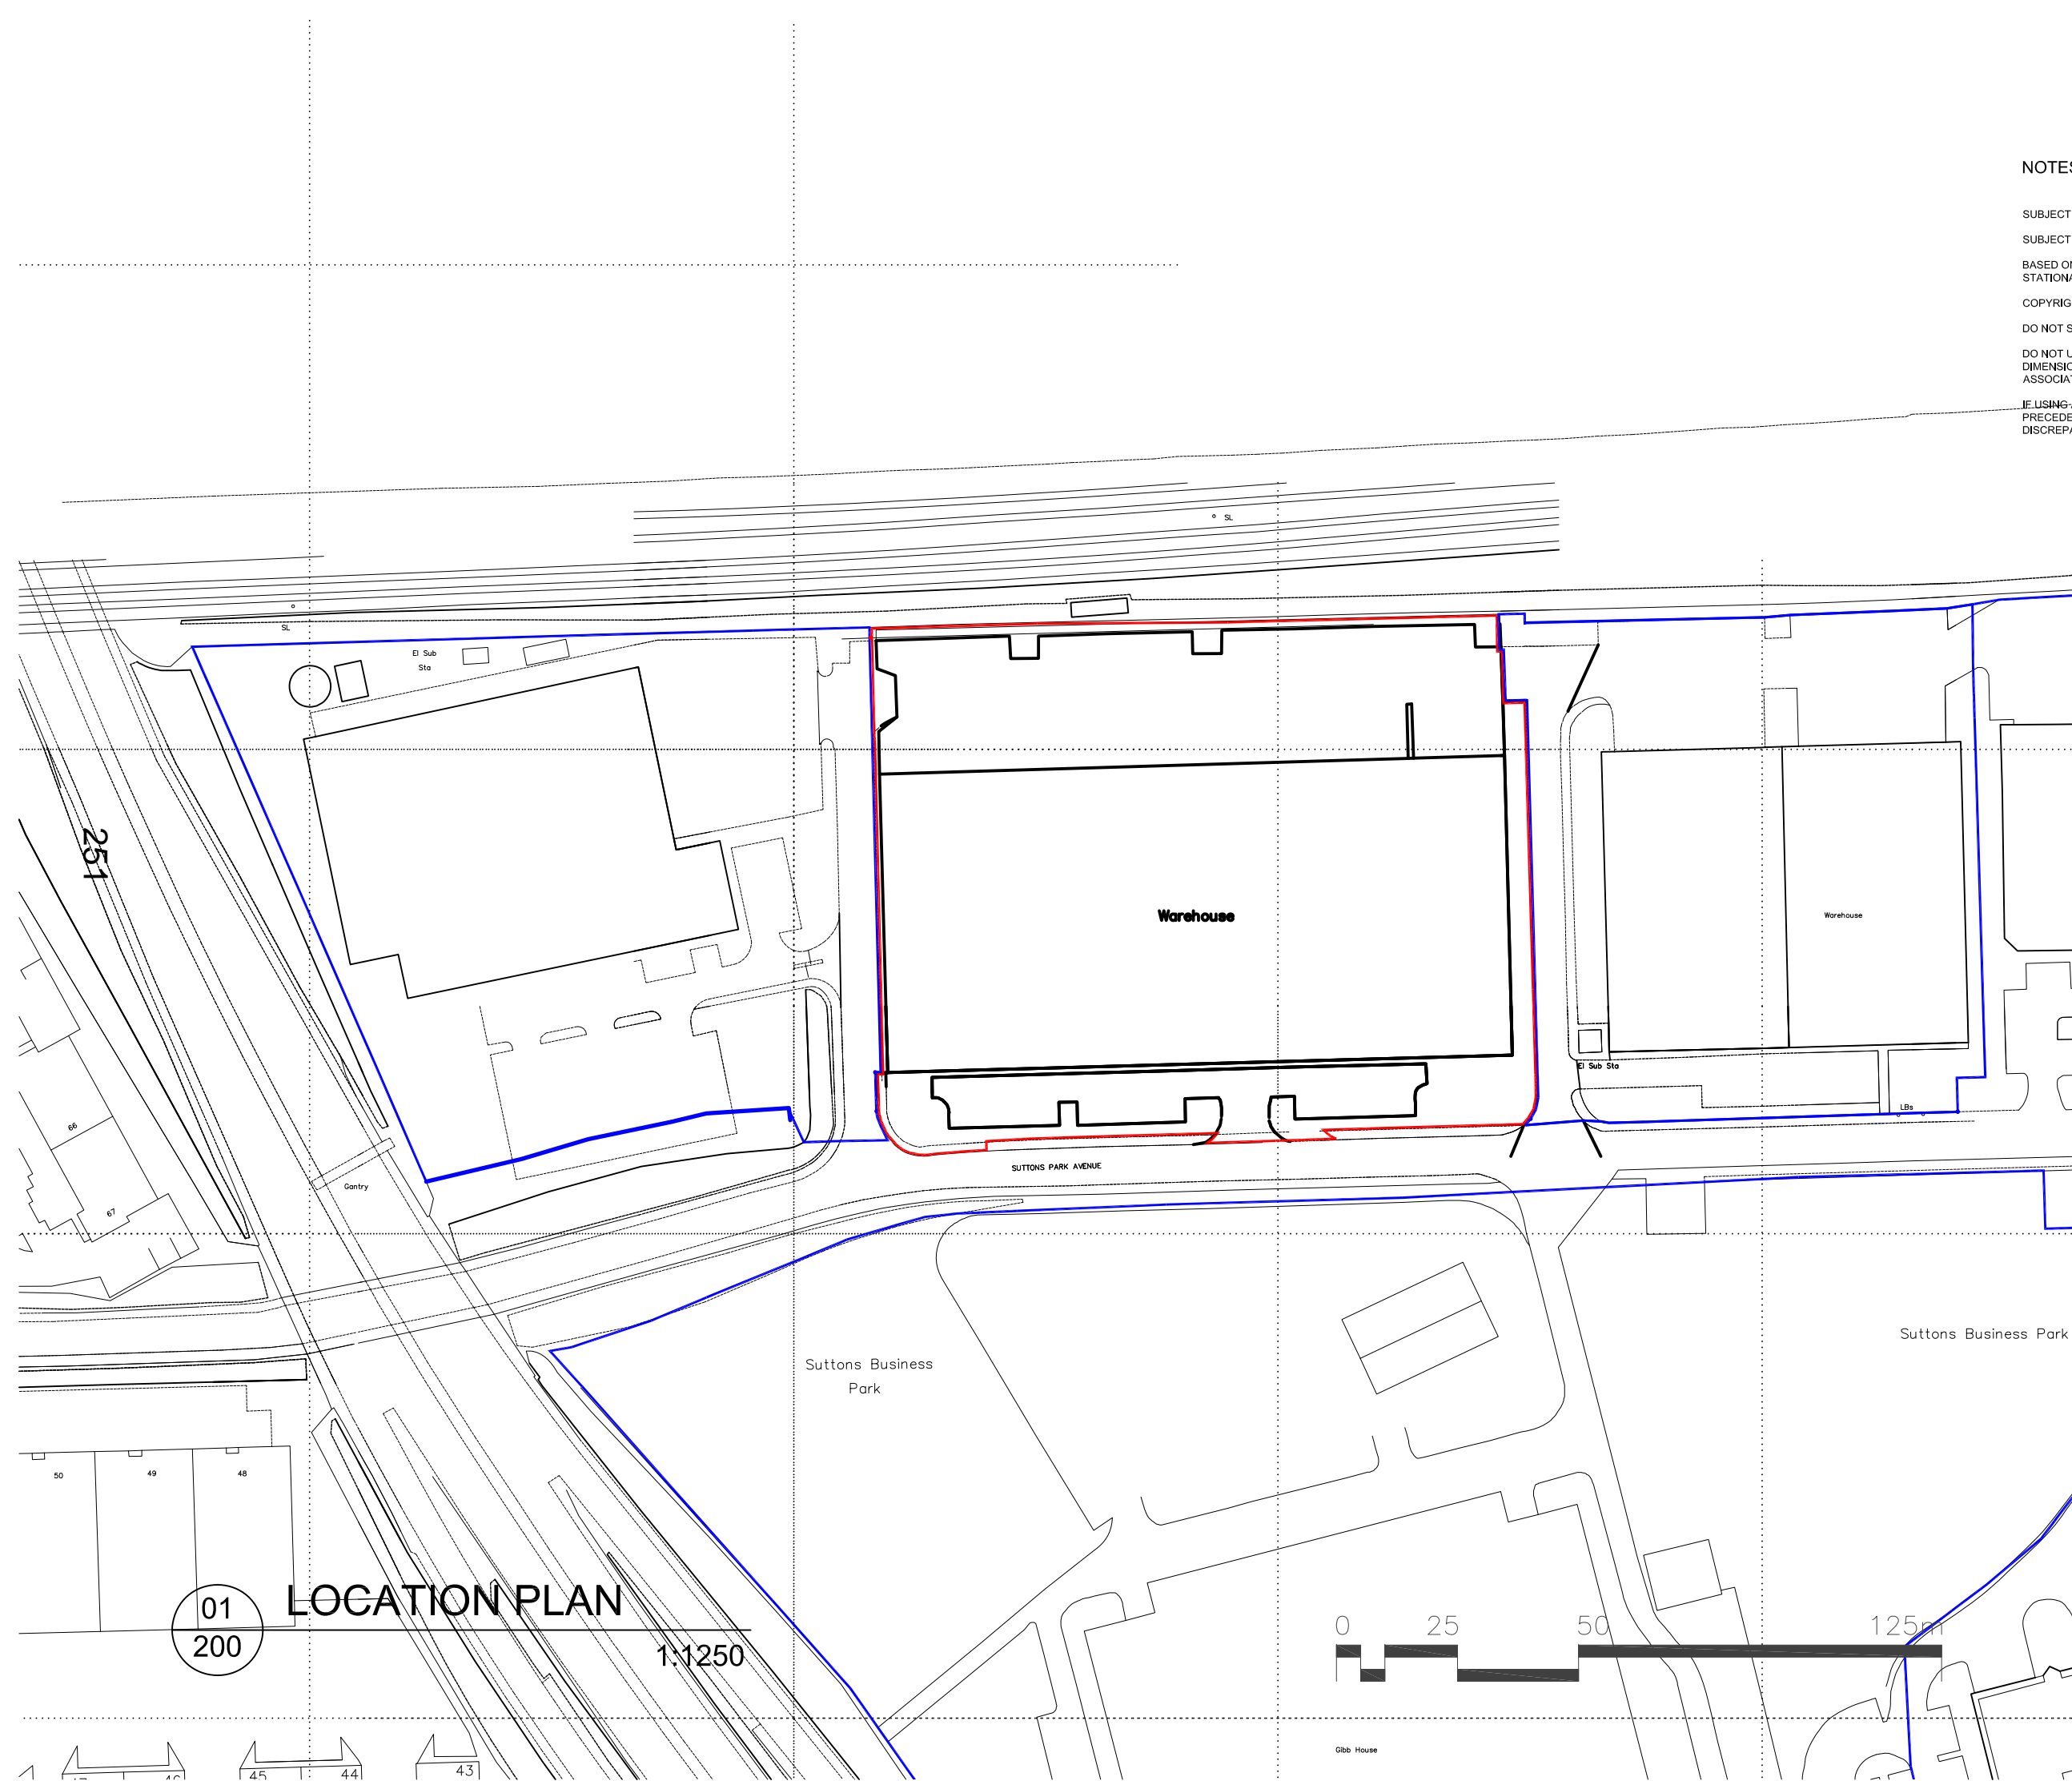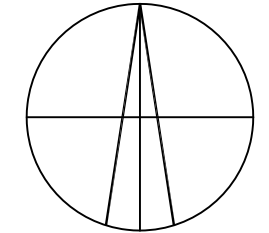

REV	DATE	NOTE	DRAW	CHK
-	-	-	-	-

MICHAEL SPARKS ASSOCIATES **Standard Life Investments**


CHARTERED ARCHITECTS

11 PLATO PLACE
STADIANS ROAD
LONDON SW6 4TU

TELEPHONE 020 7736 8162
FAX 020 7736 3896
www.mso-architects.co.uk

TITLE		
PLOT 31-33, SUTTONS BUSINESS PARK		
DRAWING		
LOCATION PLAN		
CLIENT		
STANDARD LIFE INVESTMENTS		
DATE	SCALE	DRAWN
DECEMBER 2022	1:1250@A3	SD
STATUS	CHECKED	MS
PLANNING		
DRAWING NUMBER		
31819-PL-210		

01 LOCATION PLAN 1:1250

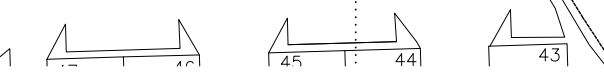

This page is intentionally left blank