


ALIGNMENT - PALEO CHANNEL - LONGSECTION (2)  
SCALE: H 1:1000, V 1:200. DATUM: 40.000

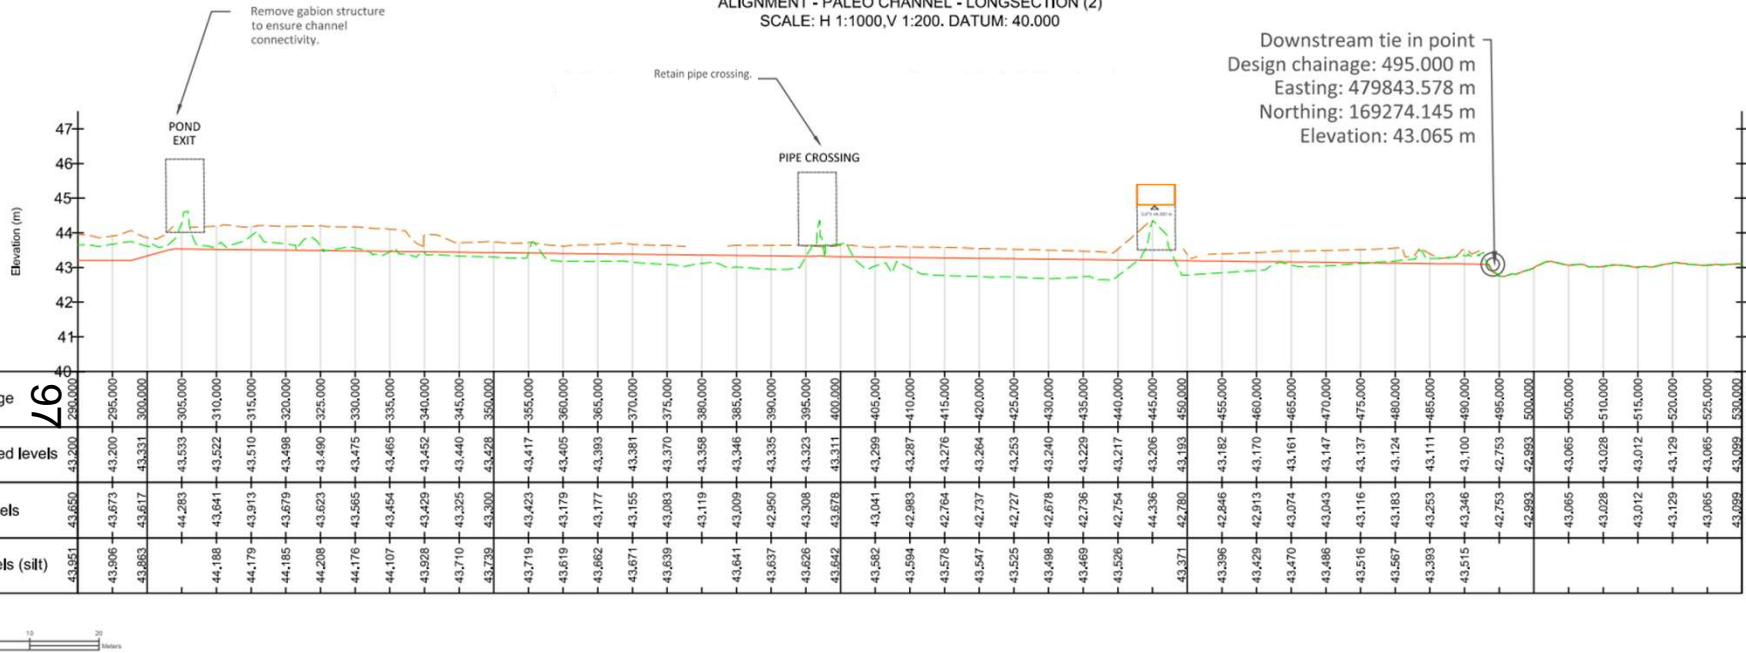

LEGEND

- Profile
- Proposed levels
- Existing hard levels
- Existing soft levels (silt)
- Structures

Quality Project No. : 19 -1001

Project Title  
**Emm Brook, Woosehill Fish Passage Improvements**

Drawing Title  
**DESIGN PROFILE - SECTION 2**

Designed by HM	Scale © A3
Drawn JL	Date 15/03/2019
Checked AW	Date 15/03/2019
Approved --	Date --
British National Grid	ORD SURV GB
Issued 01	Date 15/03/2019



Drawing Number  
**5**

This page is intentionally left blank