


PROPOSED CHANNEL TYPICAL SECTION

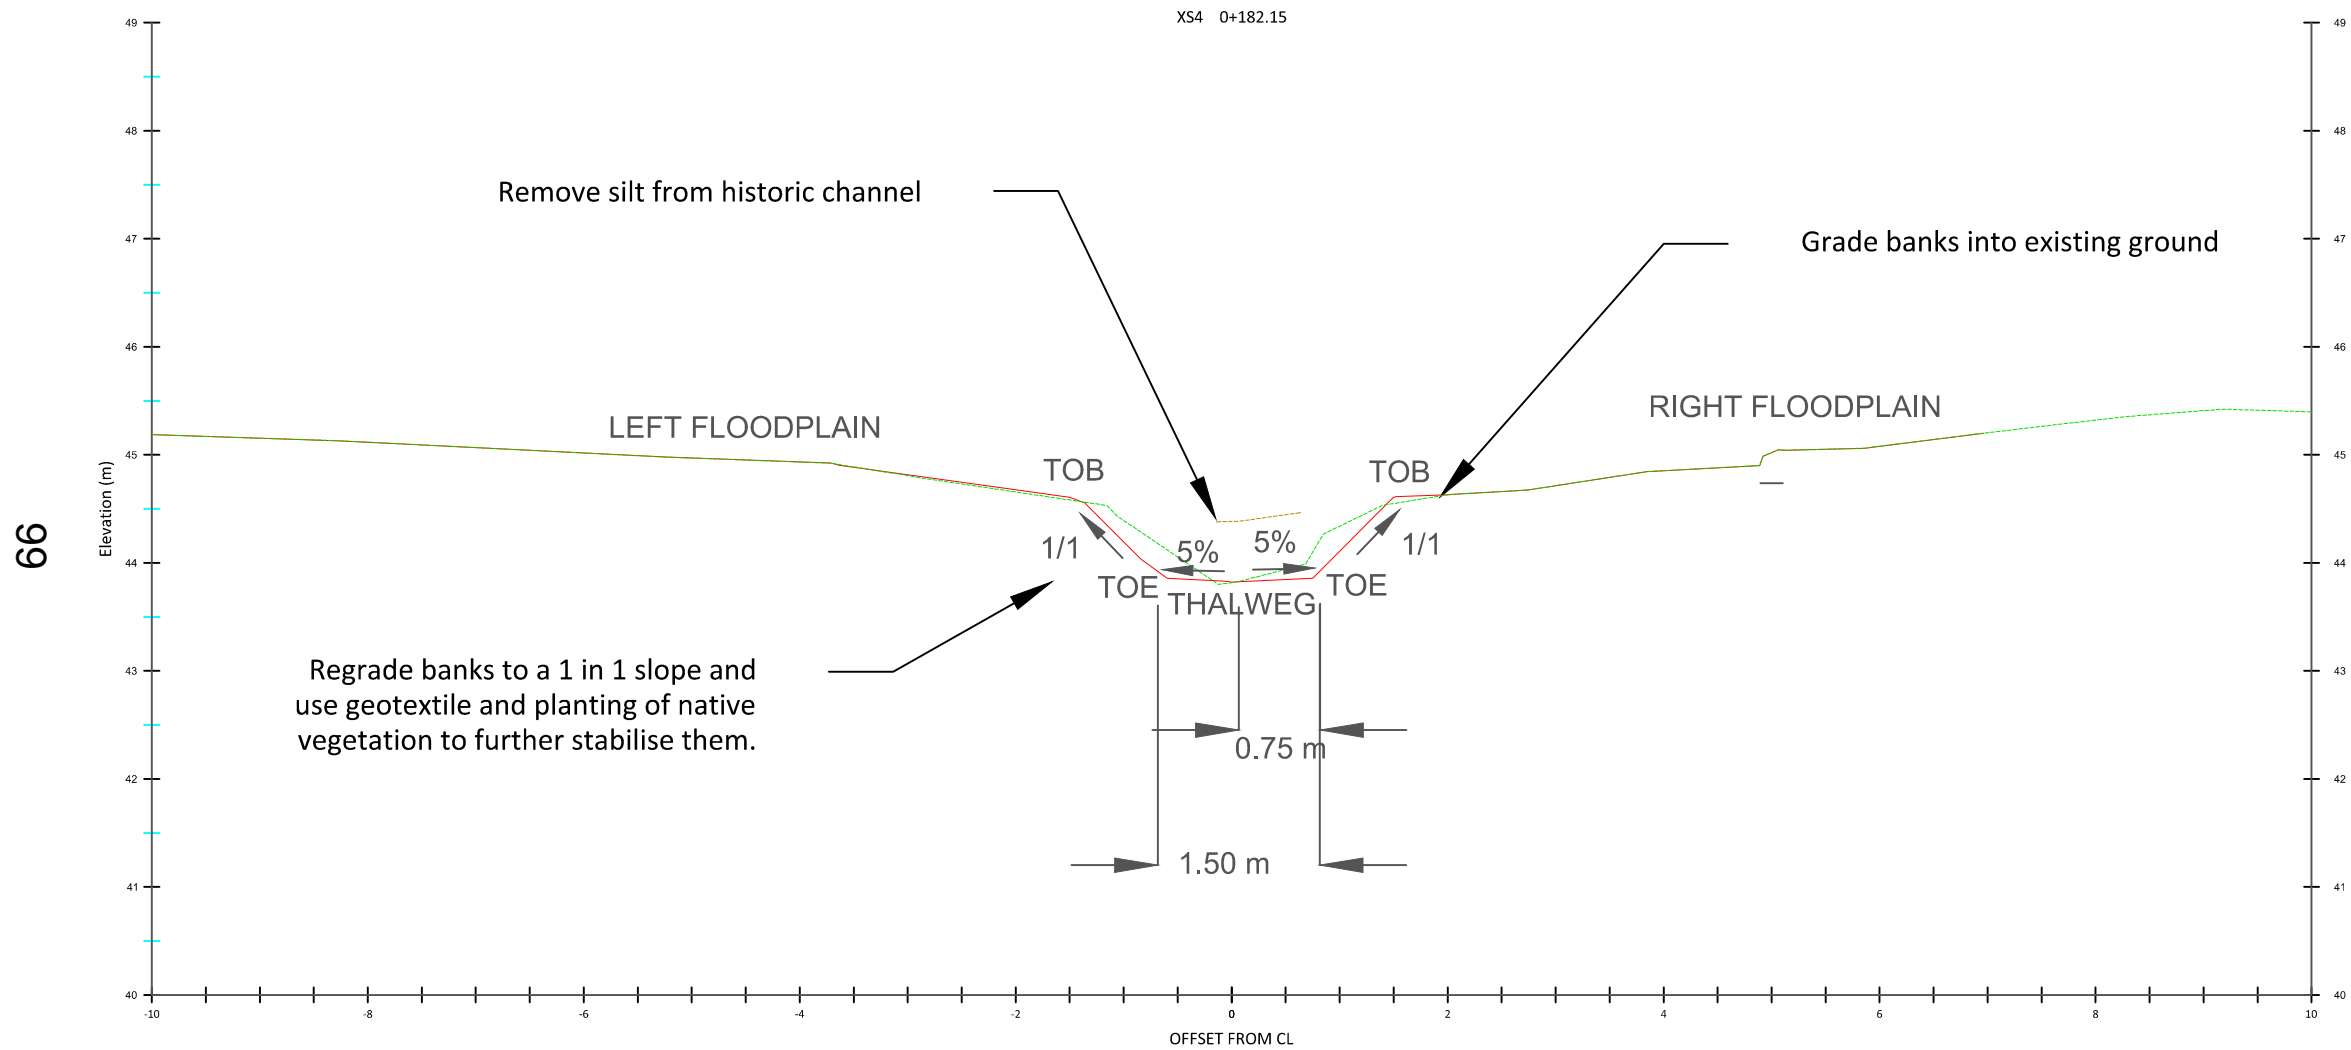

SAFETY HEALTH AND ENVIRONMENTAL INFORMATION
In addition to the hazards/risk normally associated with the types of work detailed on this drawing, note the following risks and information.
* Please note that risks listed here are not exhaustive.
CONSTRUCTION
* Working in close proximity to deep water environments.
* Disturbing or striking existing utilities and services.
MAINTENANCE/CLEANING
* No unusual hazards/risks
DECOMMISSIONING/DEMOLITION
* No unusual hazards/risks
It is assumed that all works will be carried out by a competent contractor working.

LEGEND
— Existing hard levels
— Existing soft levels (silt)
— Proposed levels

Quality Project No. : 19 -1001

Project Title
Emm Brook, Woosehill Fish Passage Improvements

Drawing Title
DESIGN TYPICAL SECTION

Designed by HM	Scale @ A3 1:70
Drawn JL	Date 15/03/2019
Checked AW	Date 15/03/2019
Approved --	Date --
Issued 01	Date 15/03/2019



Drawing Number
7

This page is intentionally left blank