


proposed section

Scale 1:100 @ A2

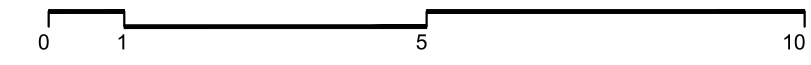

Hanslink Ltd

E-mail: c.franklin@hanslink.co.uk
m.07908 941251

RevD Privacy screen added at 3rd floor 10/05/23
 RevC 3rd floor amended 15/03/23
 RevB Length of rear extension reduced 20/01/23
 RevA Units 14 amended to show bedroom facing Library Parade and glazed doors/juliette balcony replaced with a window 19/12/2022

project
 Library Parade , Crockhamwell Road
 Woodley RG5 3LX

client
 Hanslink Ltd

drawing title
 Proposed Section

drawing status
 PLANNING

scale 1:100@A2
 date 19.12.2022
 drawn by CbF
 checked by

job no. H16
 drawing no. PL12
 revision **D**

This page is intentionally left blank