


block plan - proposed scheme

Scale 1:500 @ A3

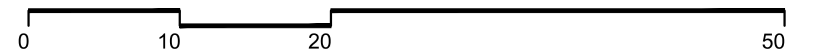

Hanslink Ltd

E-mail: c.franklin@hanslink.co.uk
m.07908 941251

RevB 3rd floor layout amended

15/03/2023

RevA Length of rear extension reduced, bin store area inc.

20/01/2023

2no. disabled parking spaces shown

project
Library Parade, Crockhamwell Road
Woodley RG5 3LX

client
Hanslink Ltd

drawing title
Block Plan - Proposed Scheme

drawing status
PLANNING

scale
1:500@A3

job no.
H16

date
10.07.2022

drawing no.
PL02

drawn by
CbF

checked by

revision
B

This page is intentionally left blank