

KEY

 Previously approved planning application reference 220358

 Recently approved planning application reference 222648

Notes:


This drawing is the copyright of Arktec Ltd and has been sent to you in confidence, it must not be reproduced or disclosed to third parties without our prior permission.

Do not scale from this drawing except for planning purposes.

All dimensions are in millimetres unless noted otherwise.

Any surveyed information incorporated on this drawing cannot be guaranteed as accurate unless confirmed by a fixed dimension.

This drawing is to be read in conjunction with all the relevant consultants, suppliers and manufacturers drawings and information.


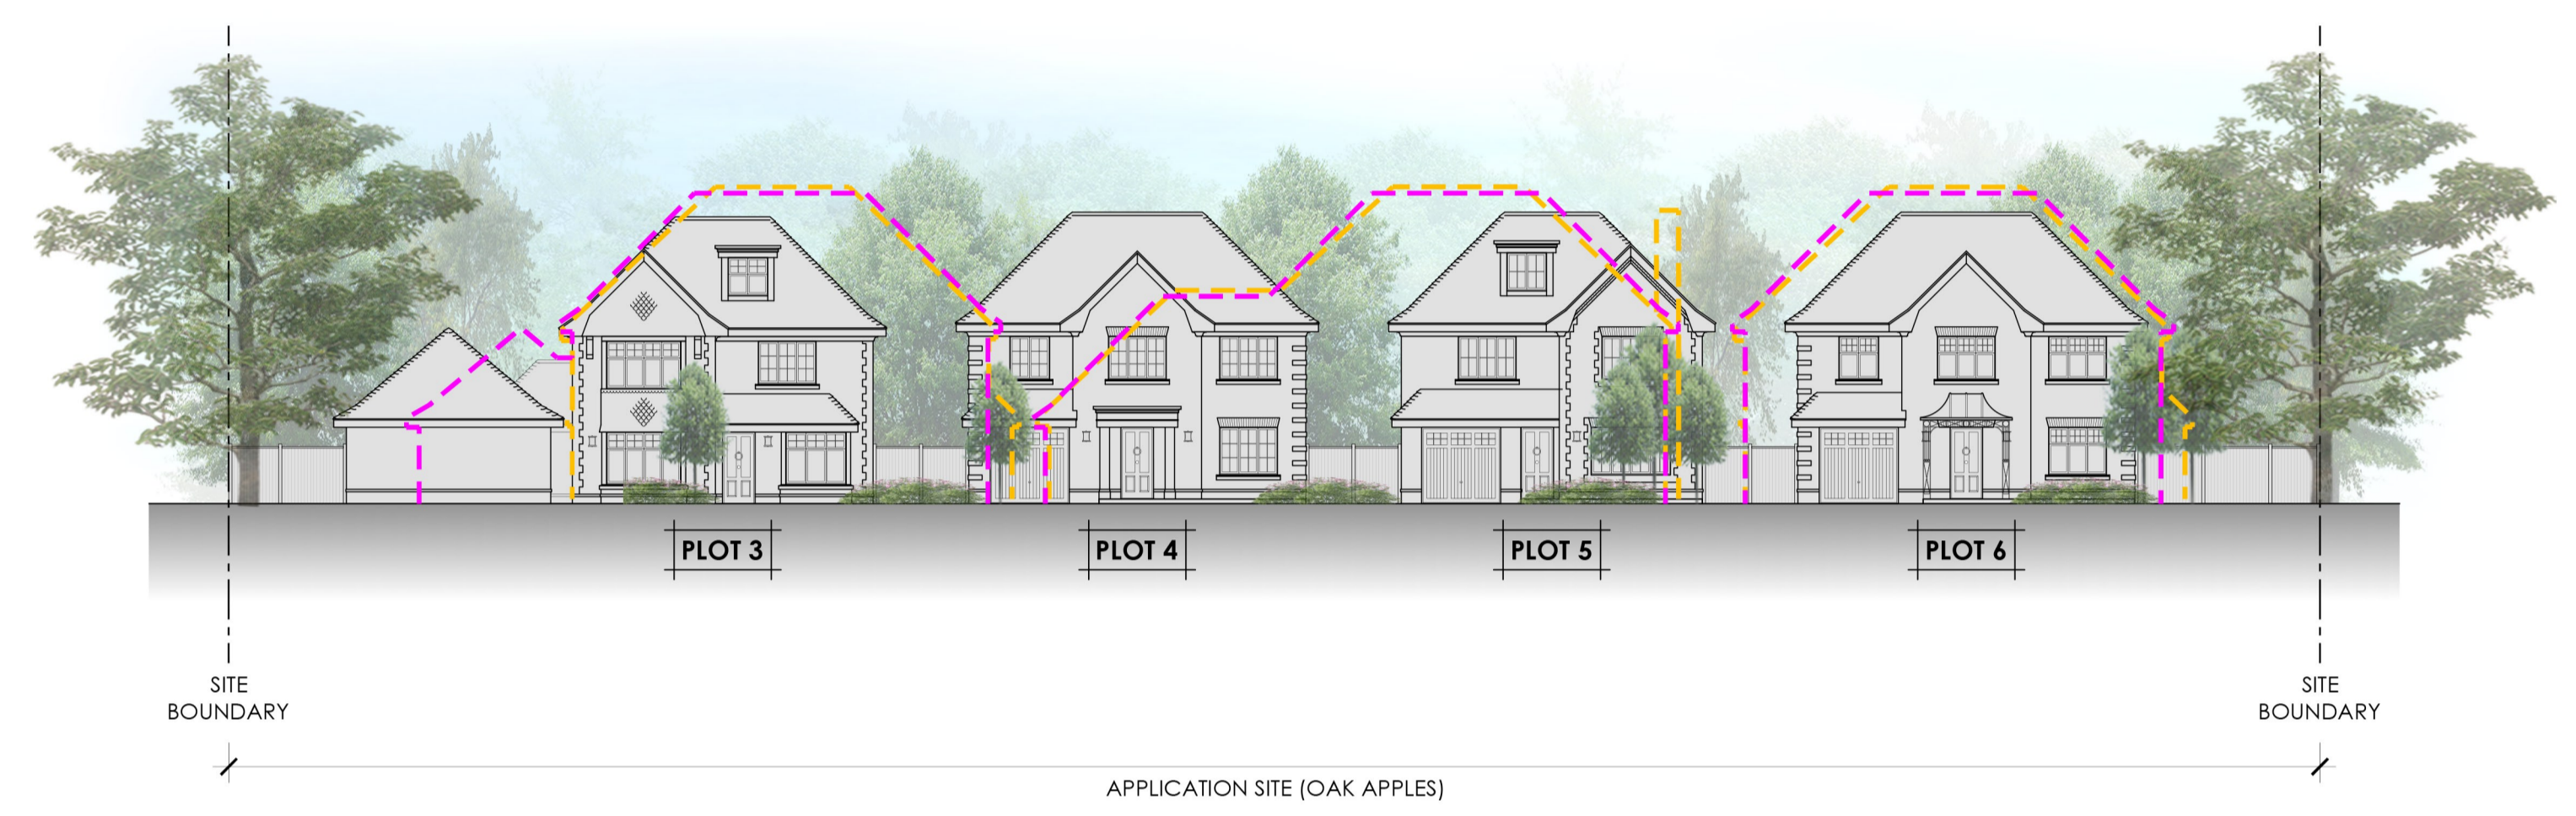


STREET SCENE ELEVATION A-A
Scale 1:200 @ A1



KEY
Scale 1:500 @ A1

Ordnance Survey
Licence No. 011551003

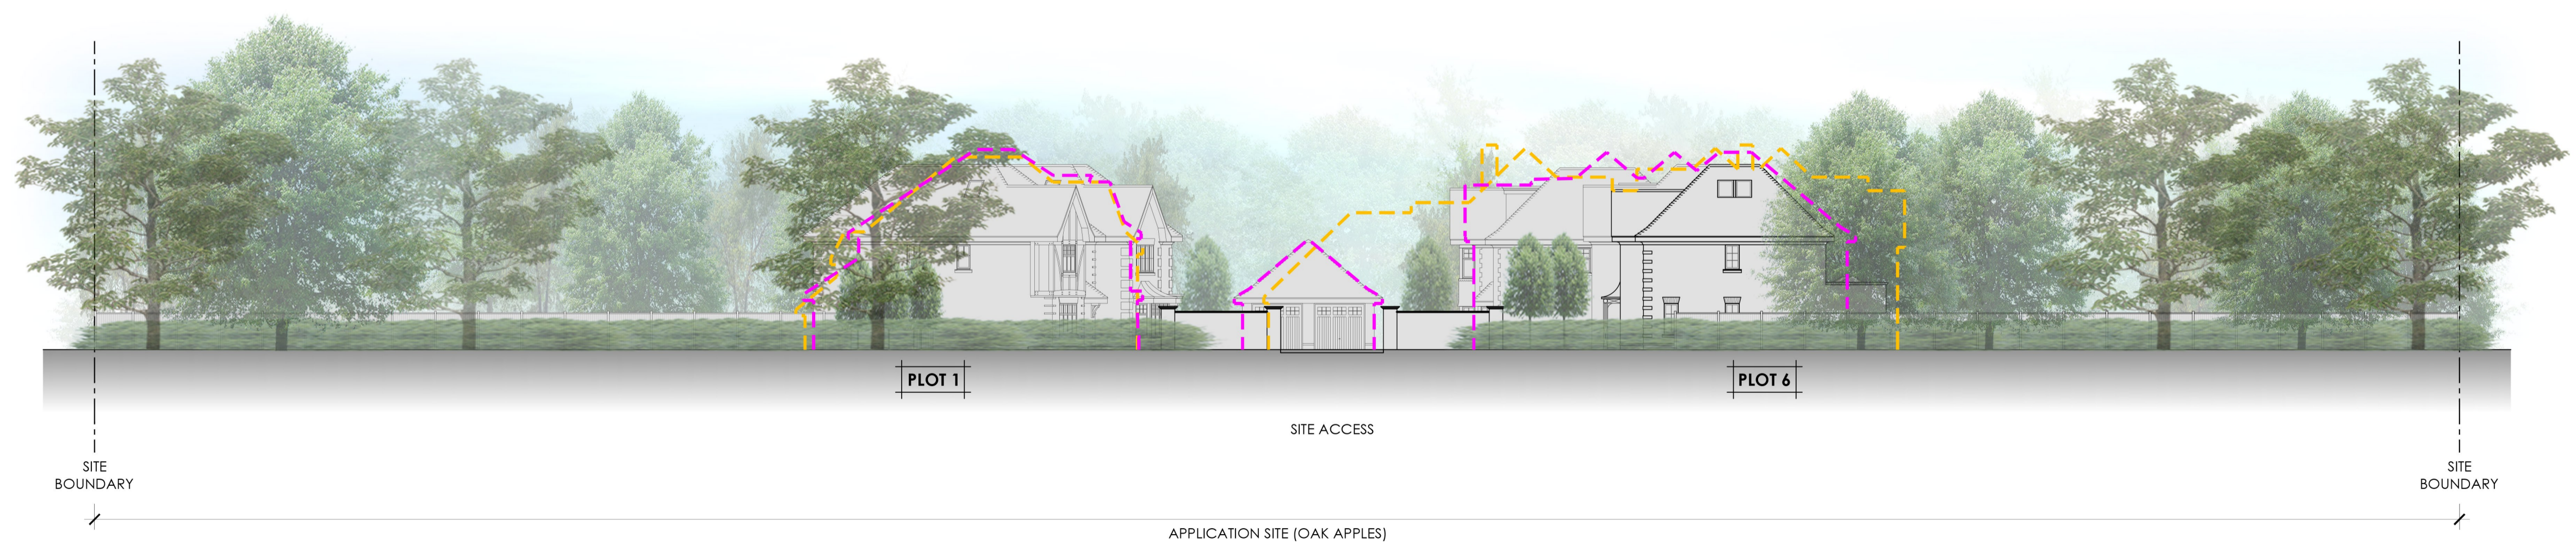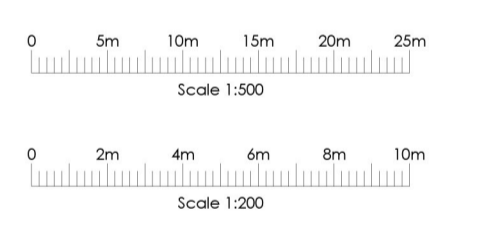

STREET SCENE ELEVATION B-B (OAKLANDS LANE)
Scale 1:200 @ A1

Rev	Date	Details
A	16/03/23	Updated in accordance with Highway Officers advice.

PLANNING

ark|tec Client: PALATINE HOMES
Architectural Consultancy Project: OAK APPLES, OAKLANDS LANE CROWTHORNE

Lodge Farm Barn
Elvetham Park Estate
Fleet Road, Hartley Wintney
Hampshire, RG27 8AS Drawing: STREET SCENE ELEVATIONS

t: 01252 845335
f: 01252 845515
e: info@arktec.co.uk
w: www.arktec.co.uk Scale: 1:200 @ A1 Date: 22/12/22

Drawing Number: P22/08/S/202 Revision: A

441

This page is intentionally left blank