


COL M
07/03/2013

RECEIVED 22 JUL 2011

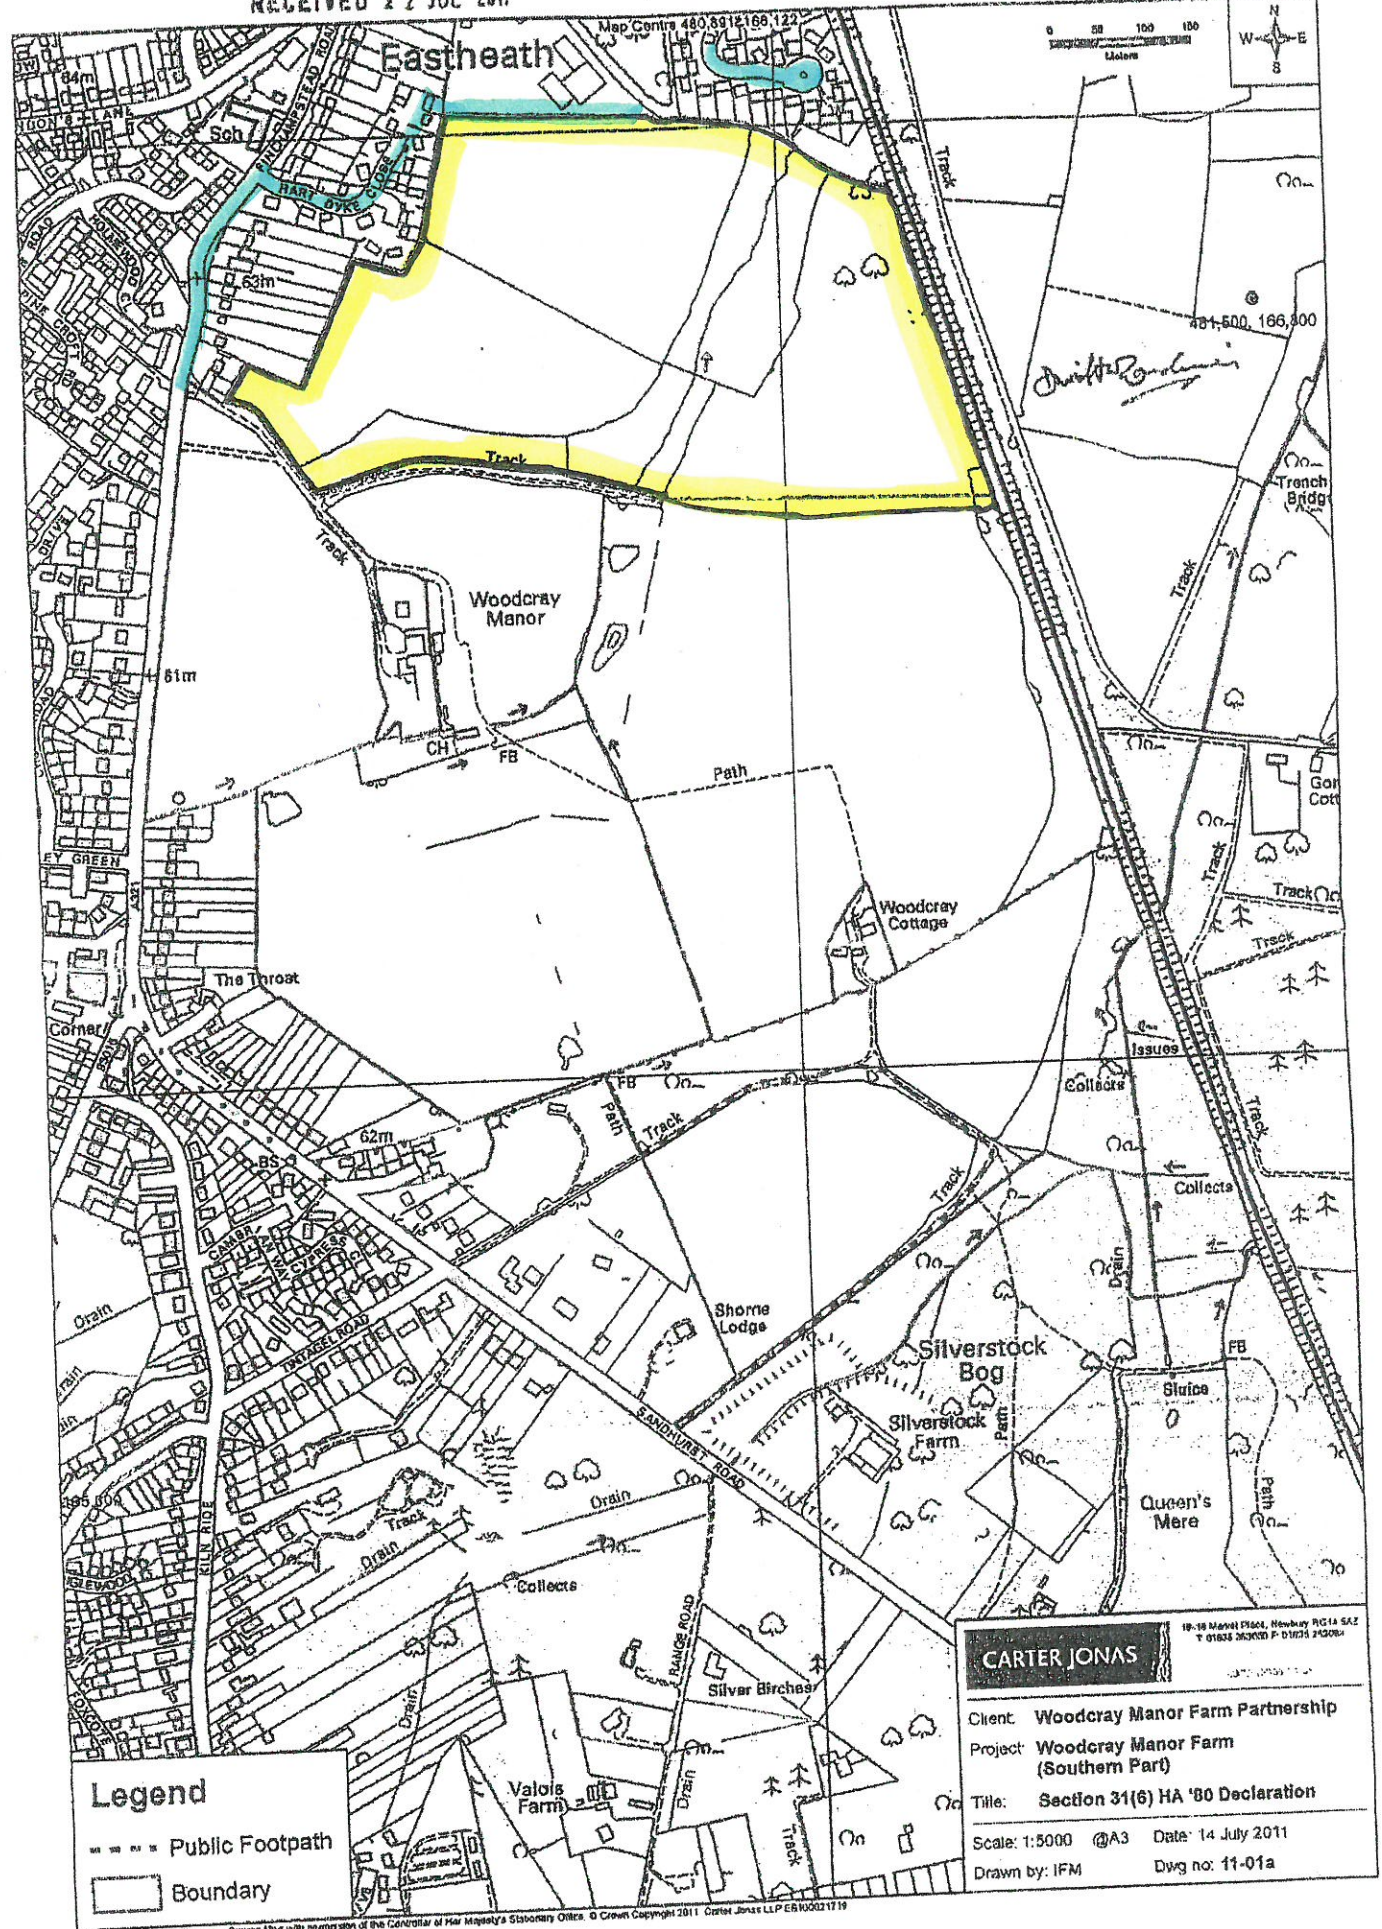

Legend

- Public Footpath
- Boundary

CARTER JONAS

Client: Woodcray Manor Farm Partnership
 Project: Woodcray Manor Farm (Southern Part)
 Title: Section 31(6) HA '80 Declaration

Scale: 1:5000 @A3 Date: 14 July 2011
 Drawn by: IFM Dwg no: 11-01a

Reproduced from the Ordnance Survey Map with permission of the Controller of Her Majesty's Stationery Office. © Crown Copyright 2011. Carter Jonas LLP ER10021719

This page is intentionally left blank