





Figured dimensions only are to be used. All dimensions to be checked on site. Differences between drawings and drawings and specifications to be reported to FORM Design Group. The copyright remains with FORM Design Group Limited

Date Issue/Revisions

1
PL13-200d

2
PL13-200d

175

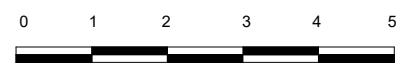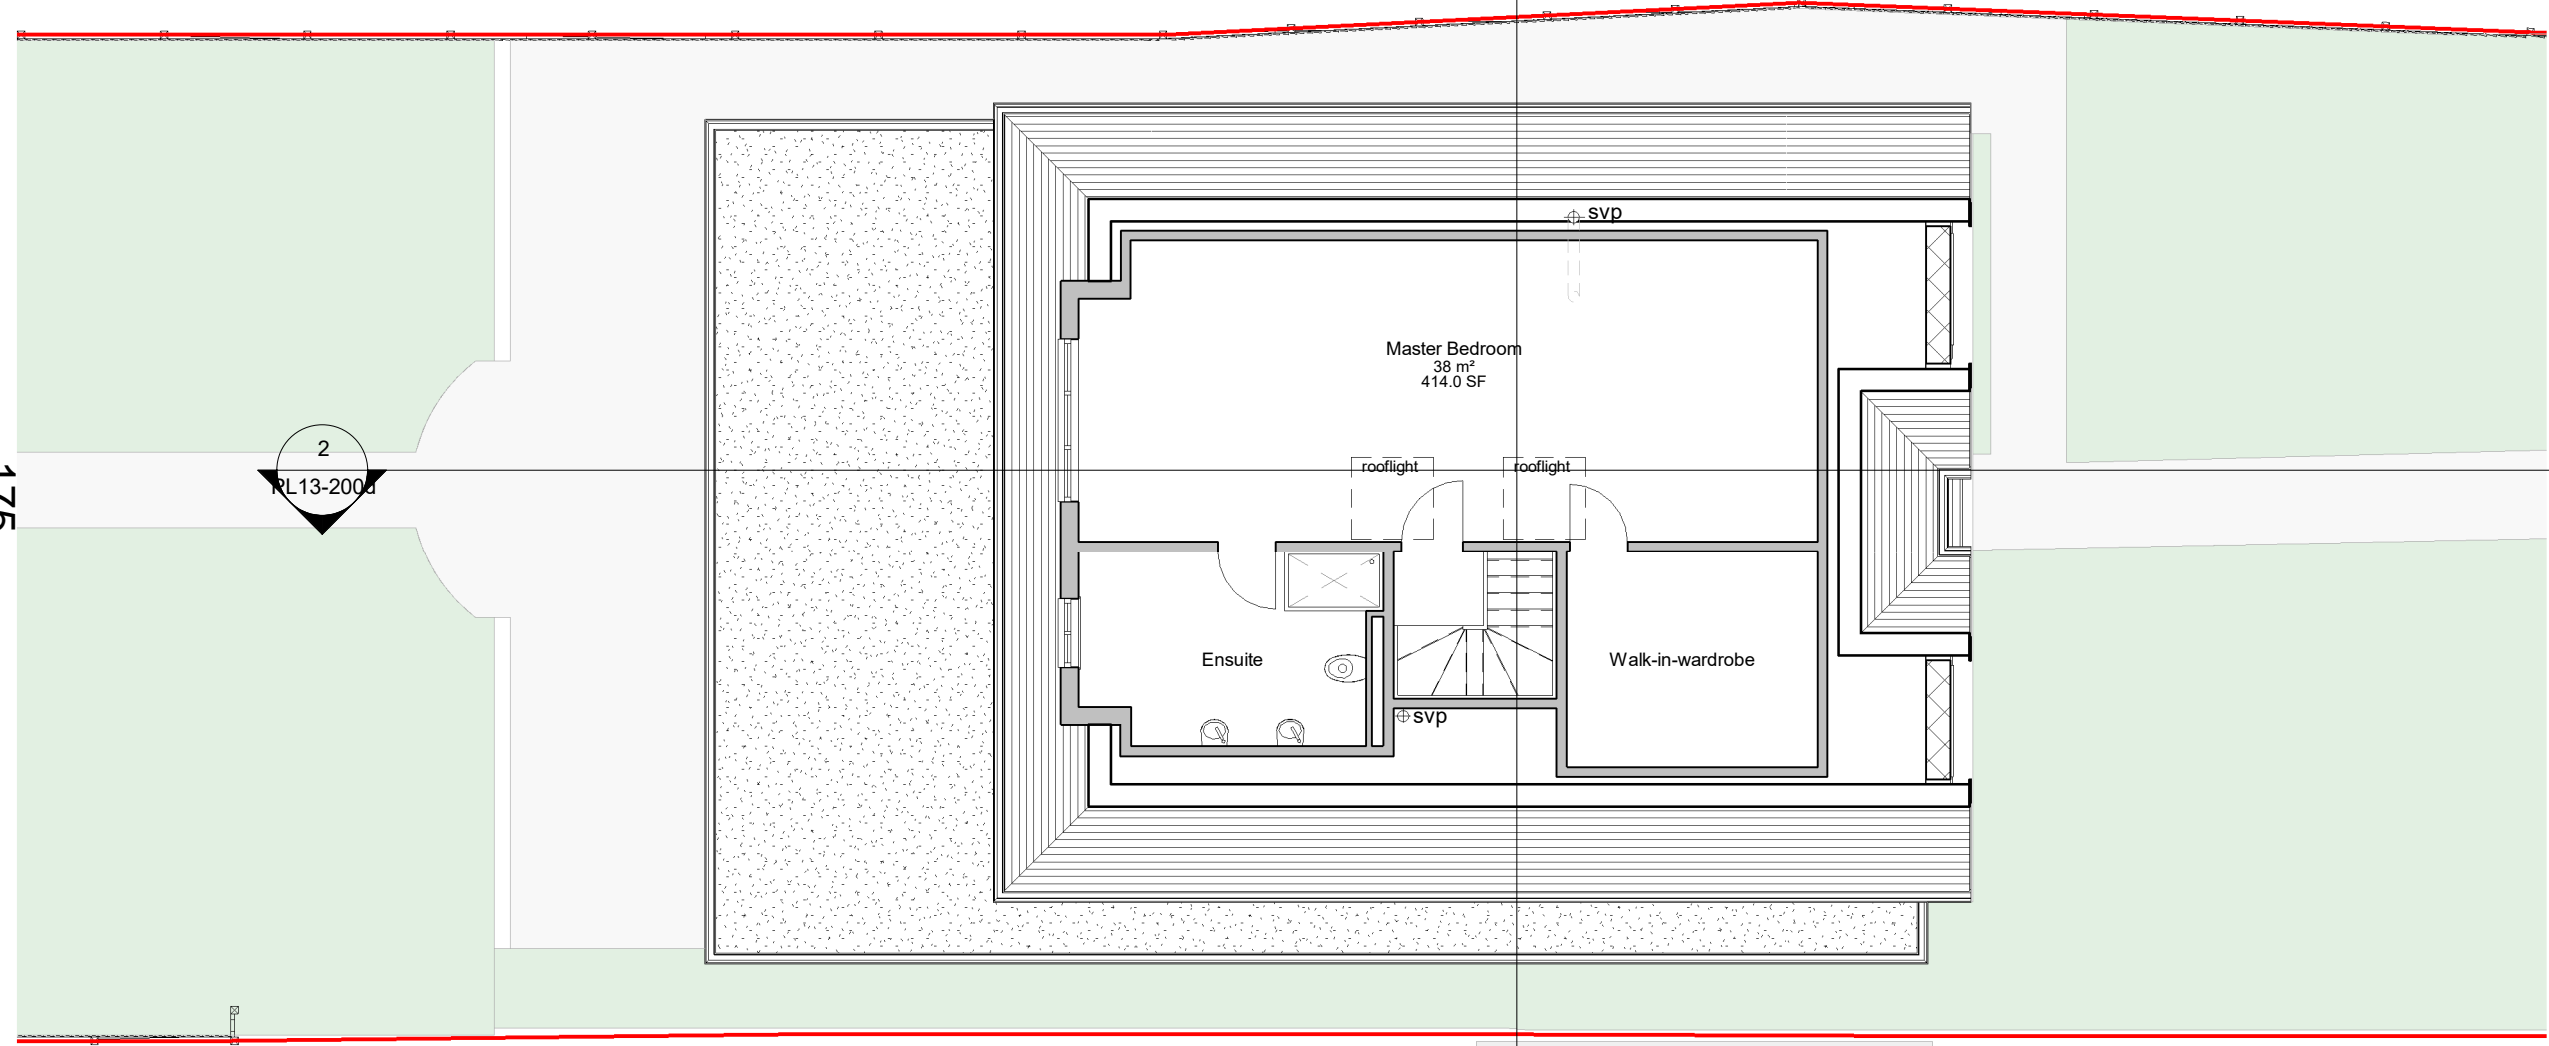

Scale at A3 (1:100)

PROPOSED SECOND FLOOR PLAN

206a



Form Design Group
Walton on Thames, Surrey, KT12 4RZ
Tel 01932 213248

- Architecture
- Planning
- Structures
- interiors
- Landscape

This page is intentionally left blank