


KEY
 - - - - - APPLICANT OWNERSHIP BOUNDARY
 ▲ MAIN EXISTING ACCESS POINTS




1 EXISTING LEVEL 00
1:200


MARKET PLACE

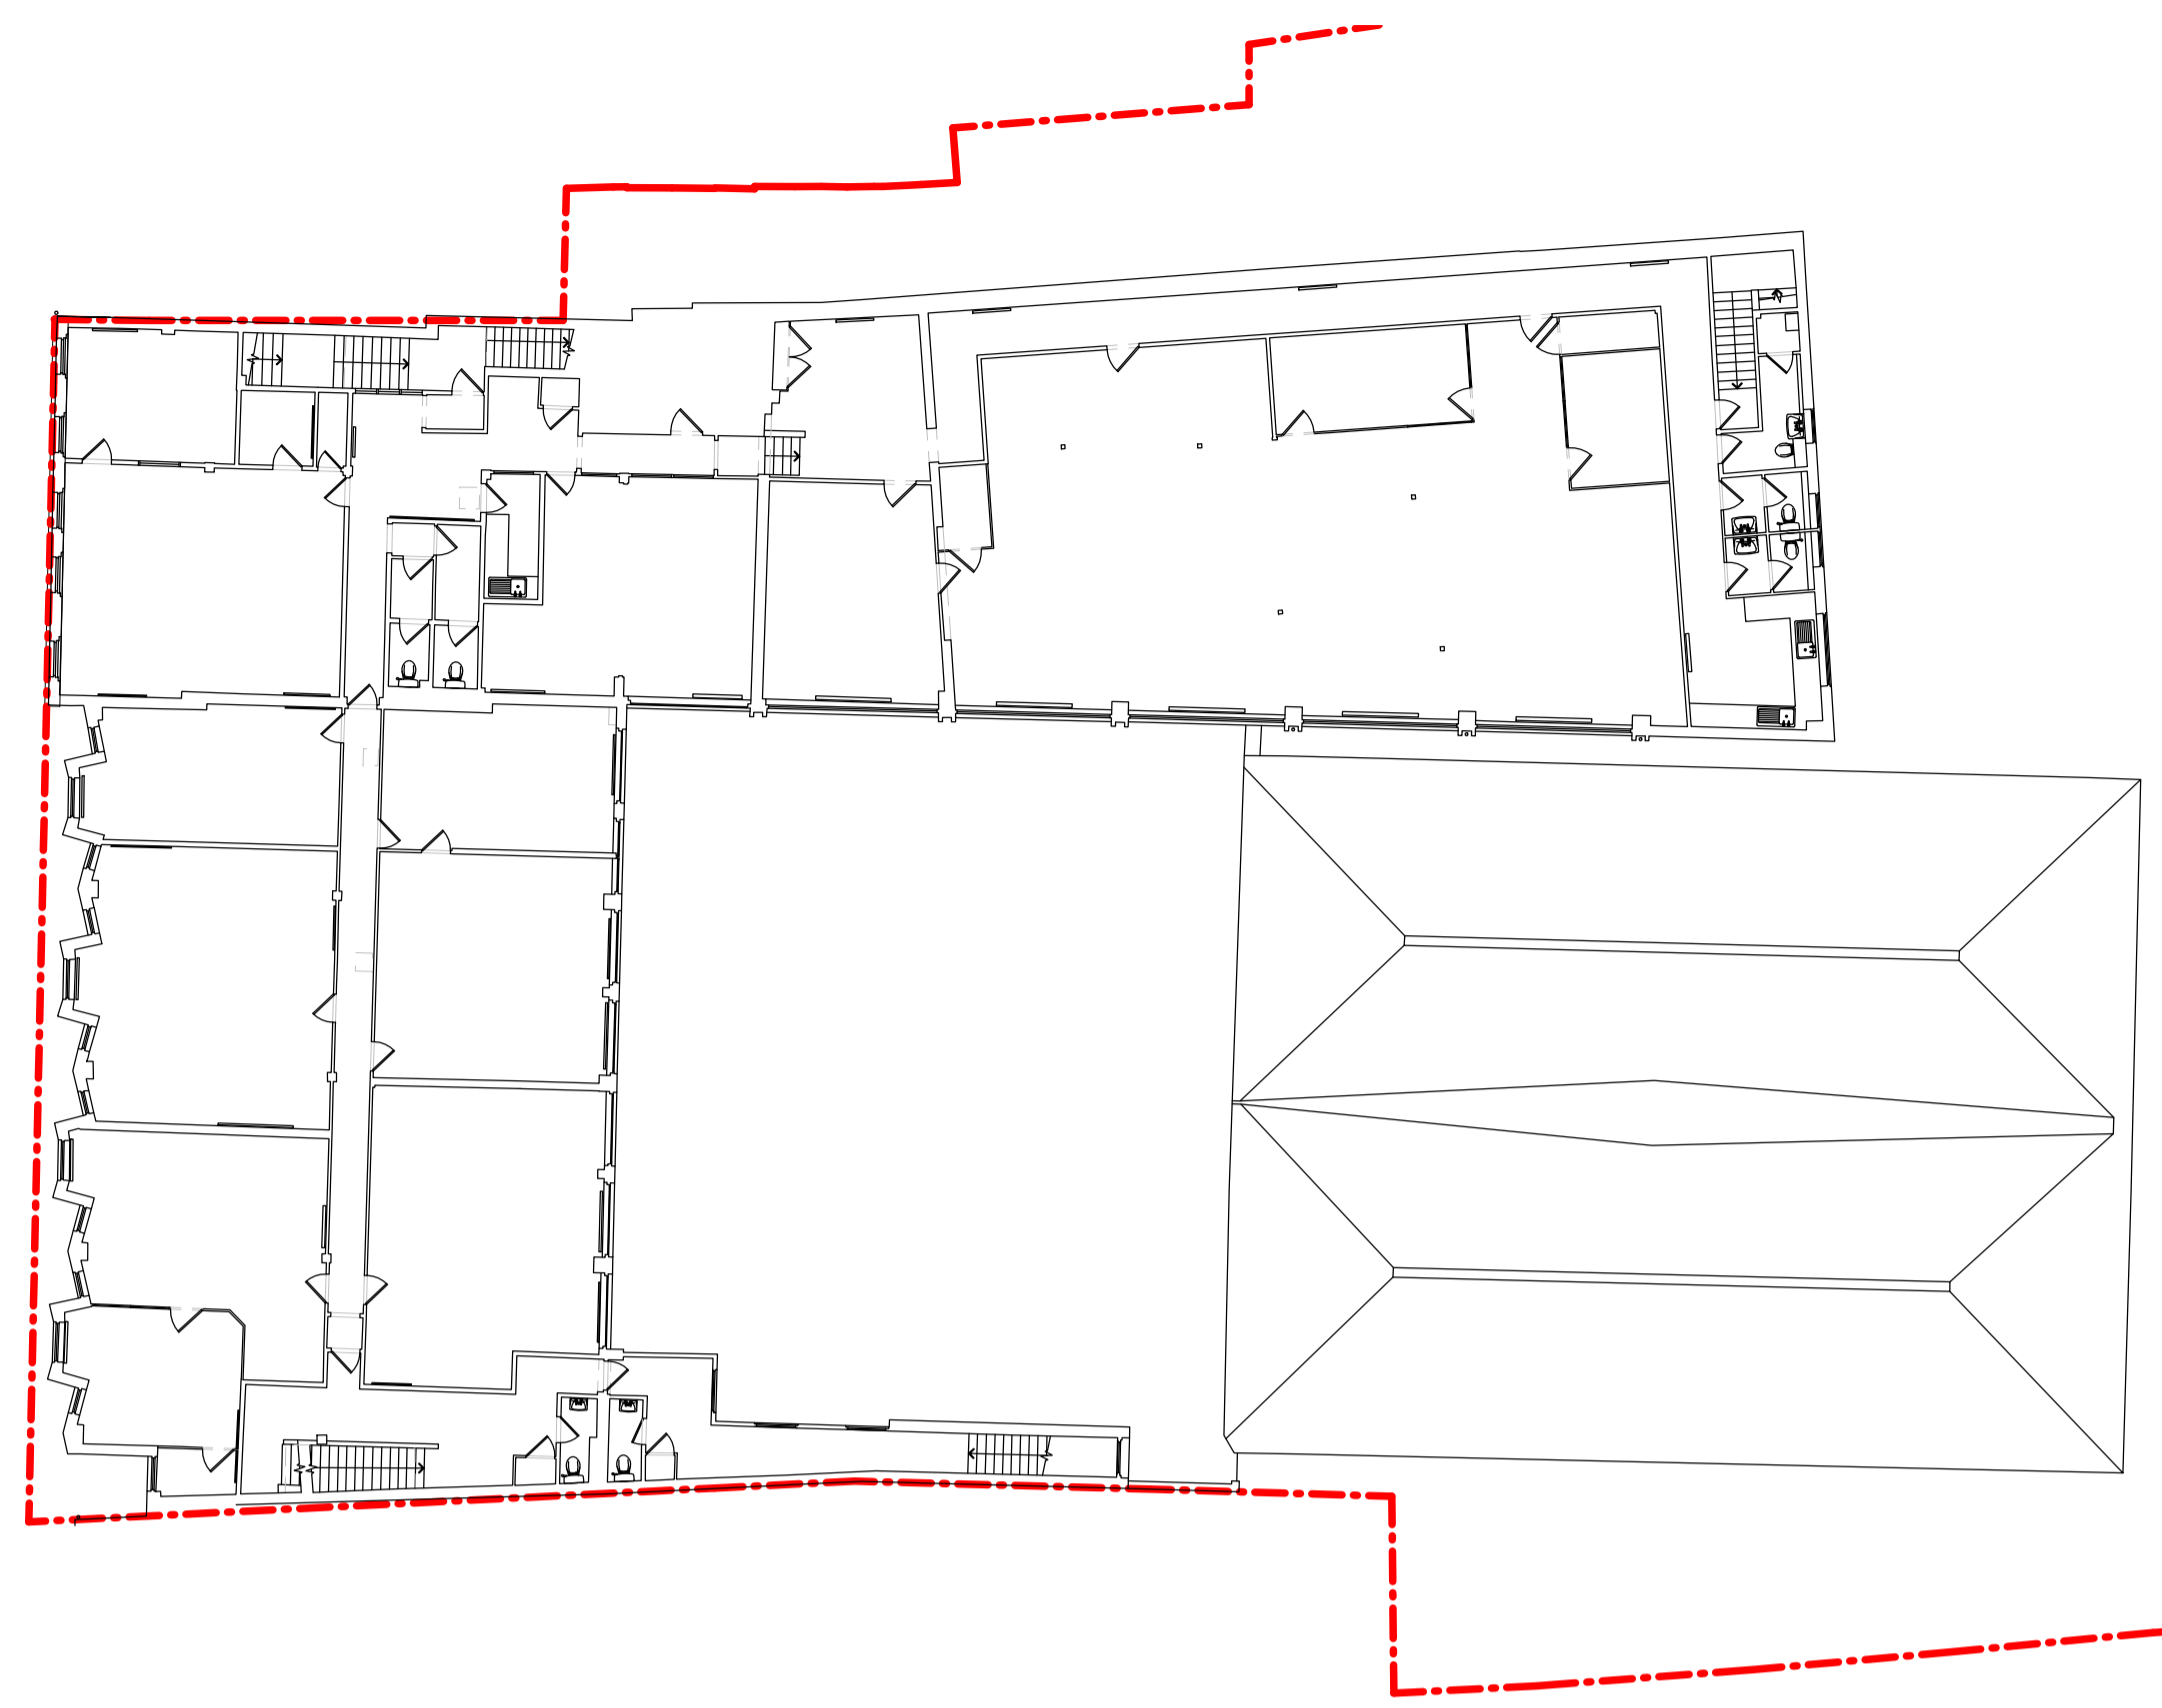

2 EXISTING LEVEL 01
1:200

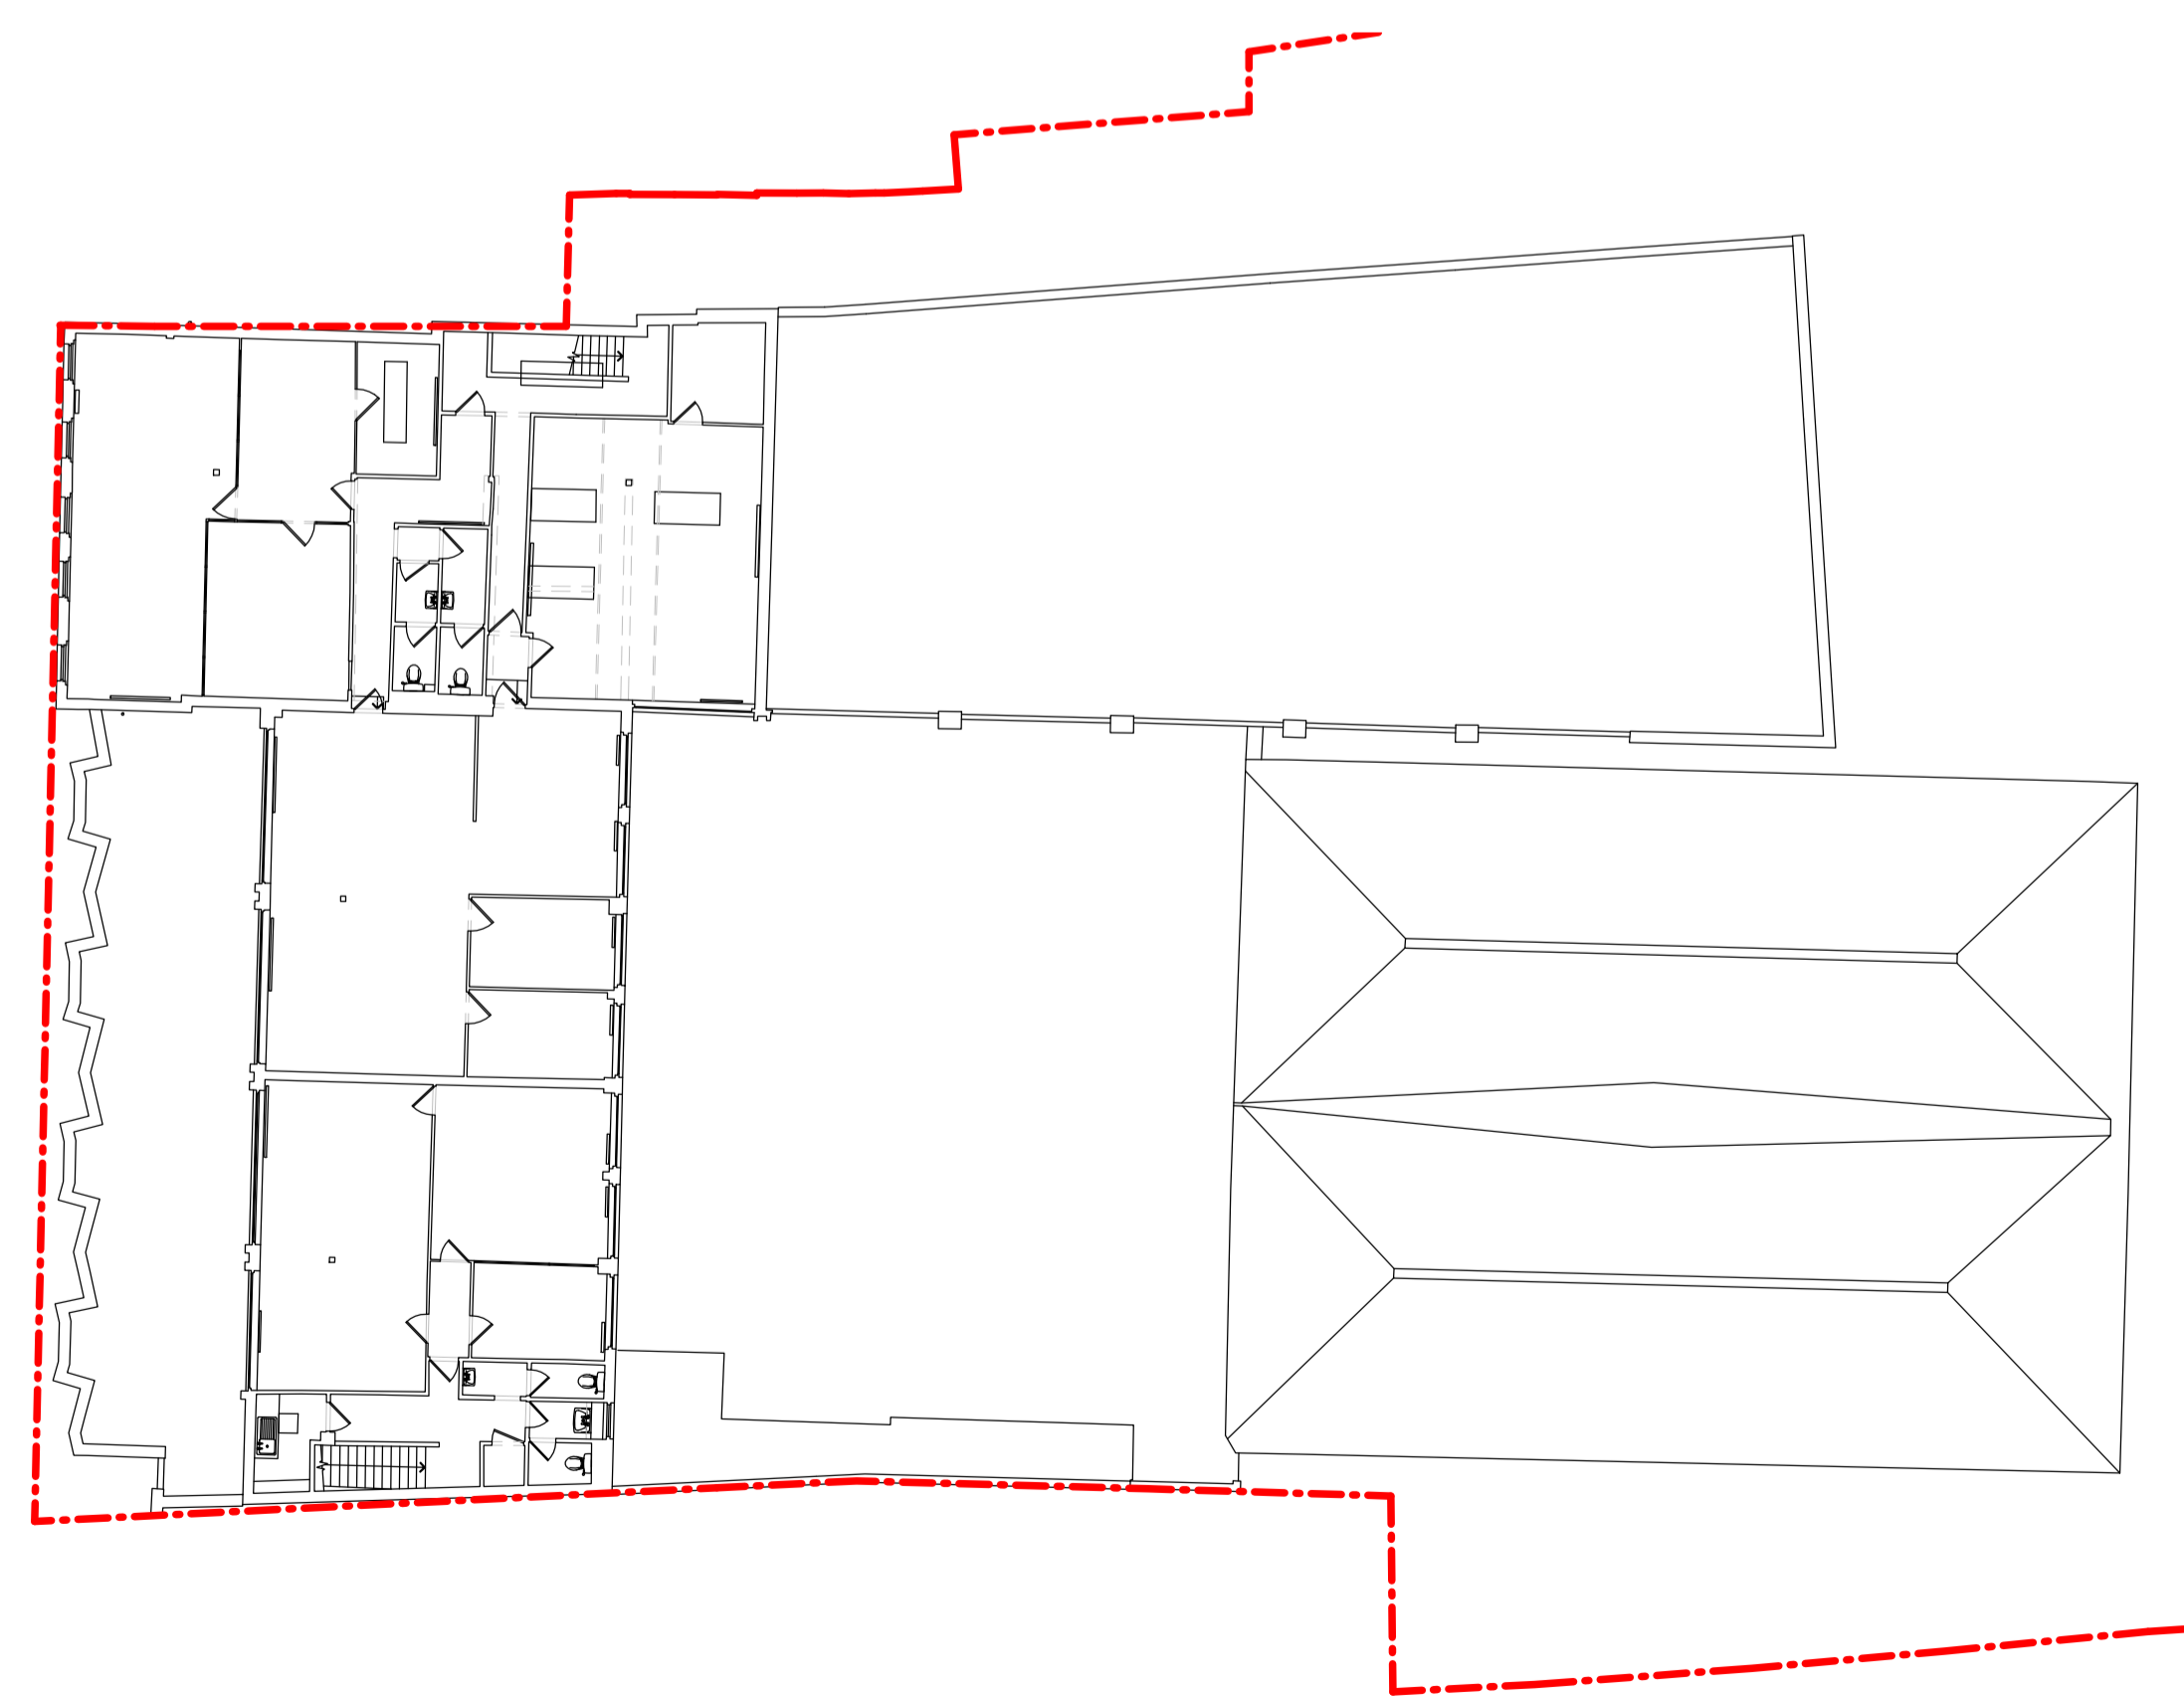

3 EXISTING LEVEL 02
1:200

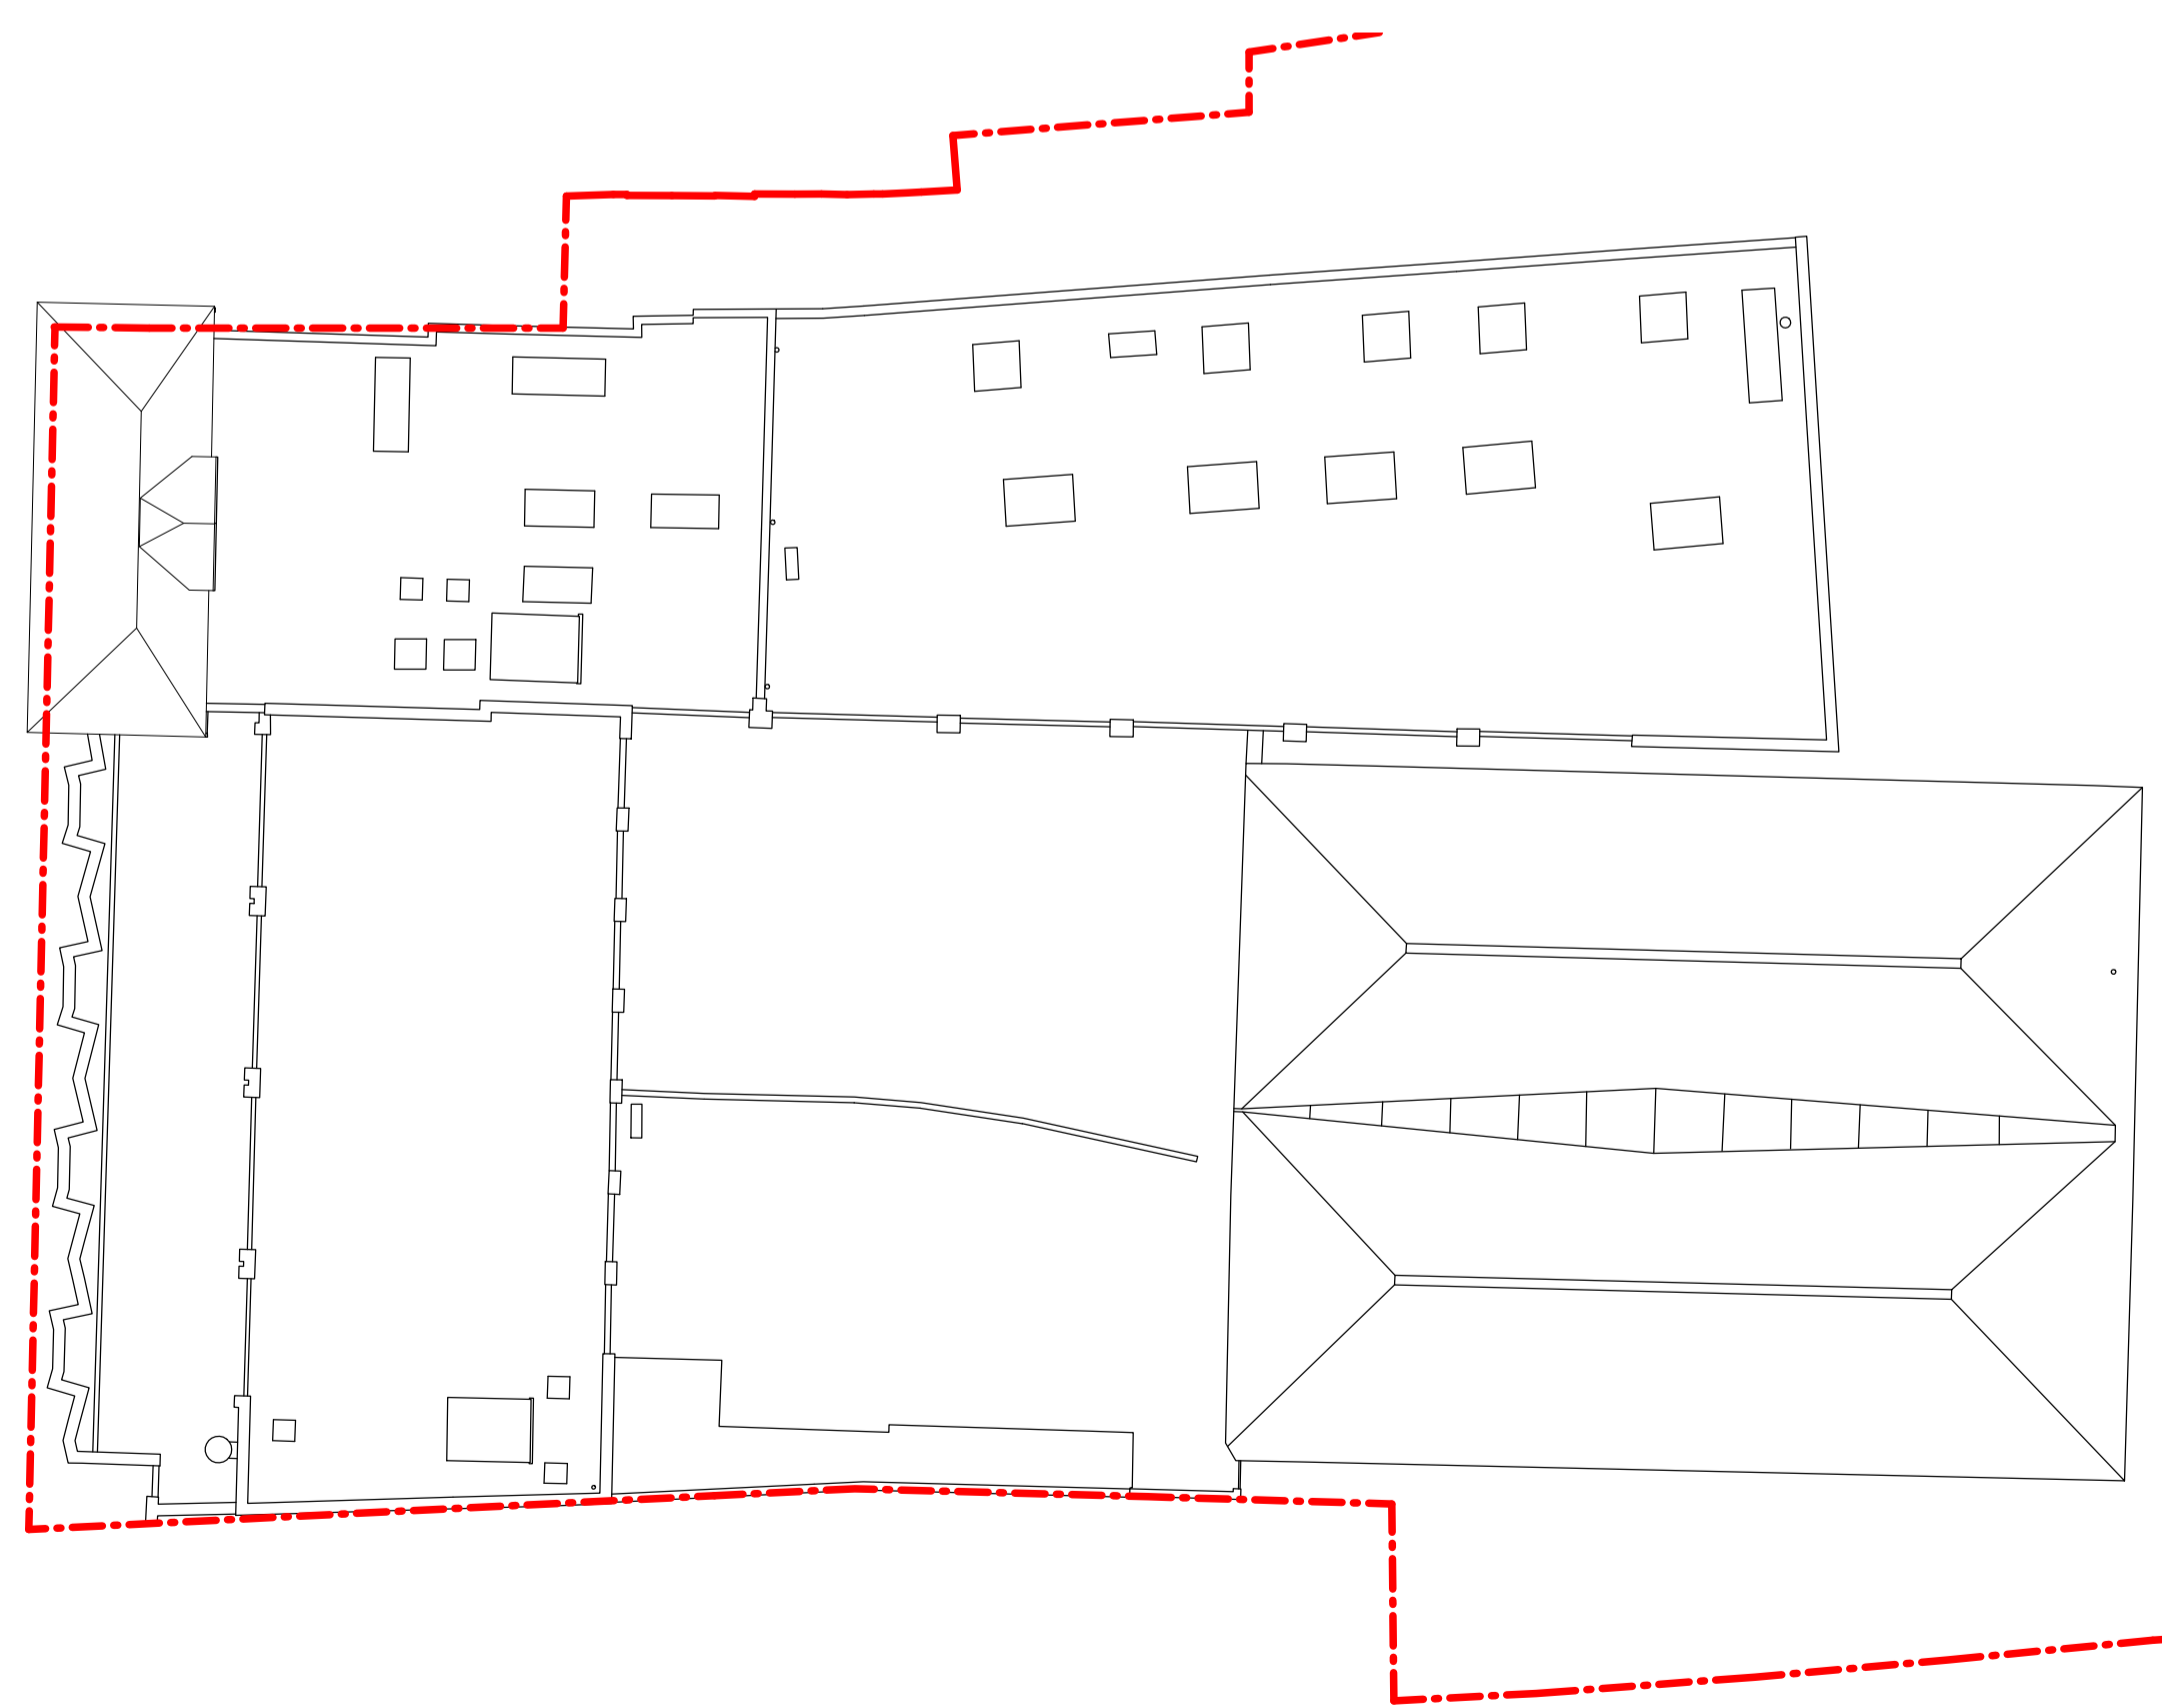

4 EXISTING LEVEL 03
1:200

P5	PLANNING ISSUE	AG/AWS/LM	2023/01/20
P4	DRAFT PLANNING ISSUE	AG/AWS/LM	2022/12/23
P3	REVISED PREAPP	MM/LM	2022/07/13
P2	DRAFT REVISED PREAPP	CK/MM/LM	2022/06/20
P1	DRAFT ISSUE	CK/MM/LM	2022/05/27

Rev	Note	Dir/Ch/App	Date



PROJECT INFORMATION
 AI-2497
 19-21 MARKET PLACE
 19-21 MARKET PLACE, WOKINGHAM, RG40 1AP

DRAWING INFORMATION
 EXISTING BUILDING PLANS
 STATUS: PLANNING
 SCALE: 1:200 @ A1 1:400 @ A3

DRAWING NUMBER
 MPW-AI-ZZ-ZZ-DR-A-00 003 REV: P5

This page is intentionally left blank