
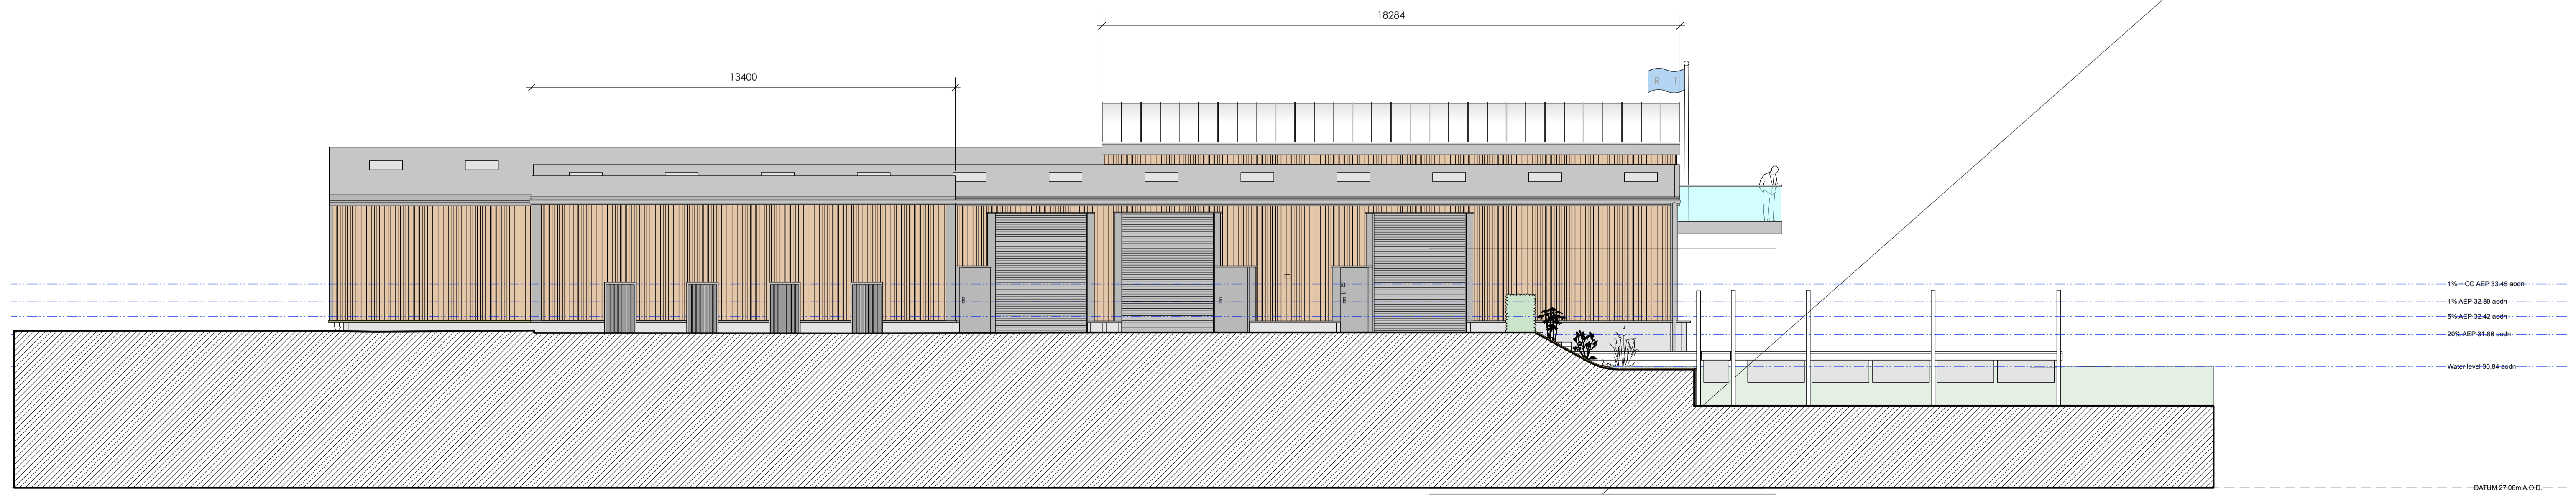


PROPOSED VOLUME CALCULATION

Mezzanine extension - 22.8m² x 18.28m = 417m³

Workshop extension - 25.8m² x 13.4m = 346m³

Total proposed volume = 763m³

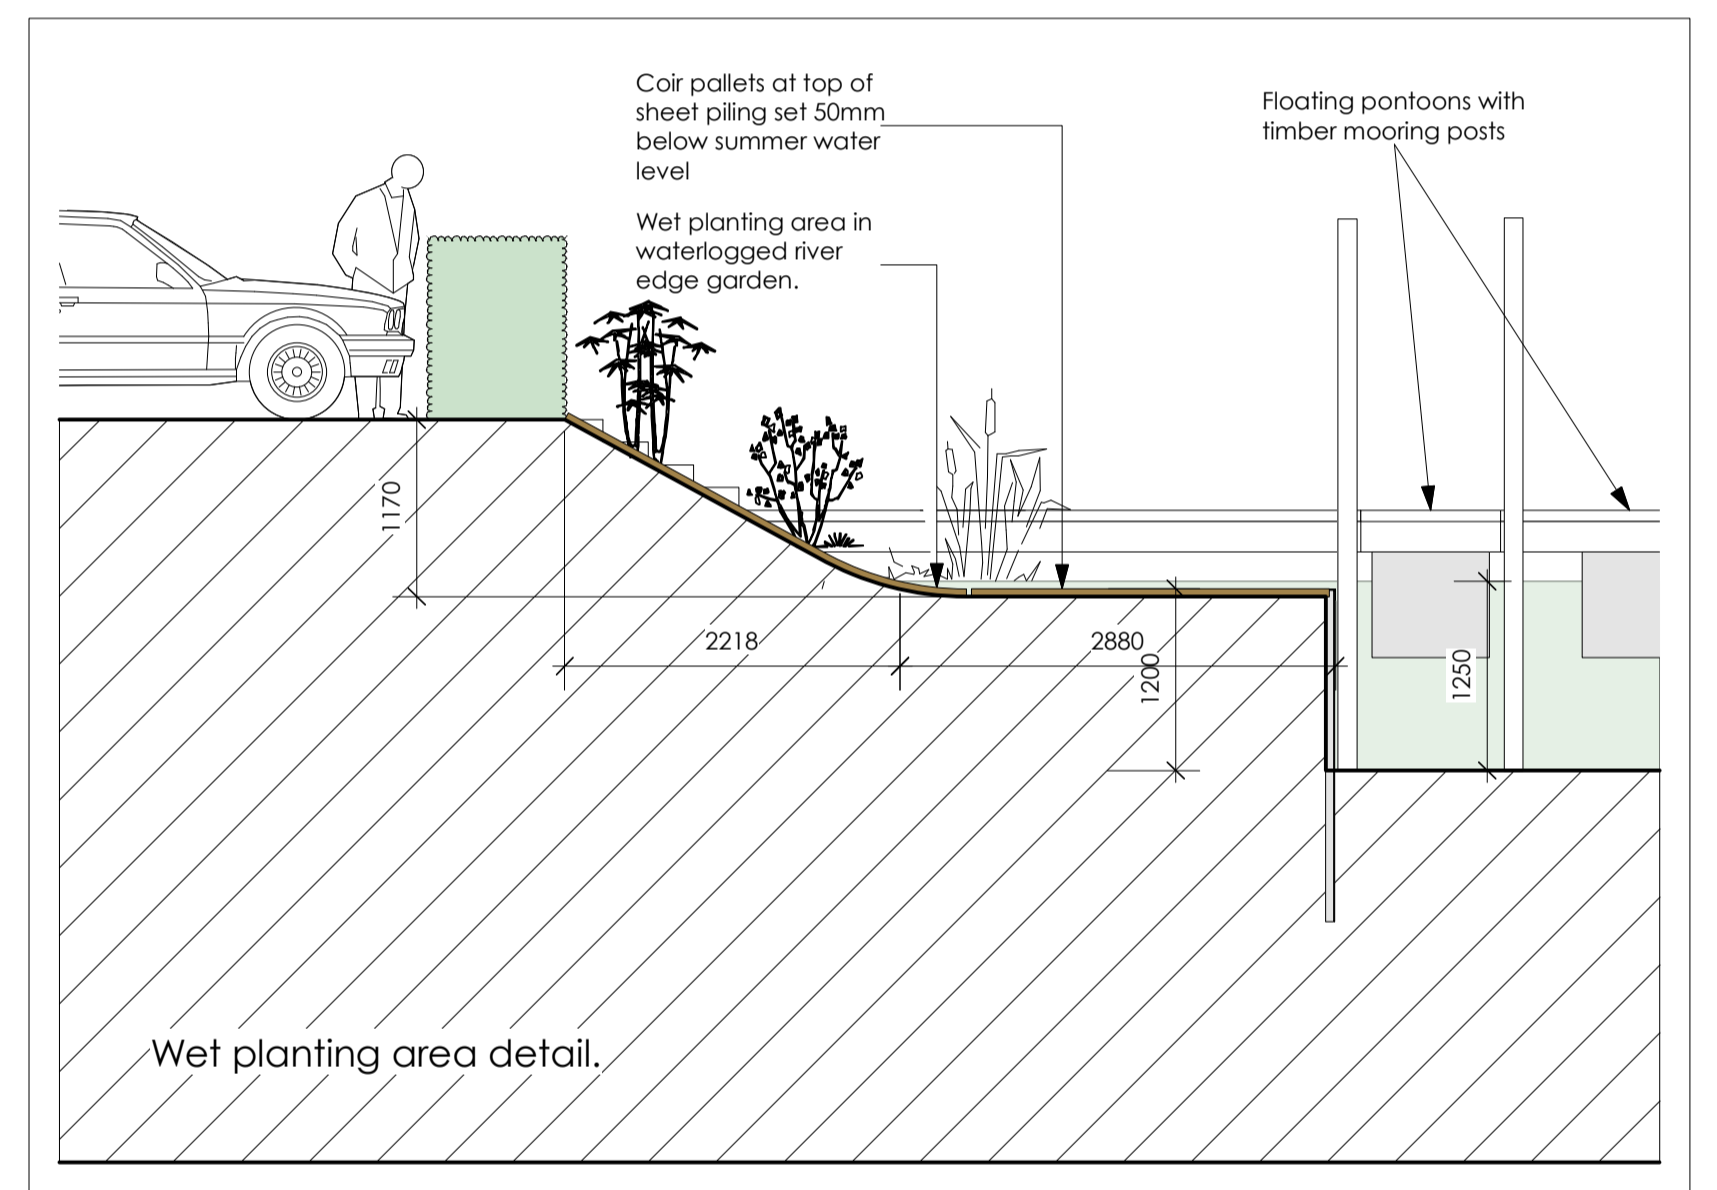

223

This page is intentionally left blank