



EXISTING BUILDING

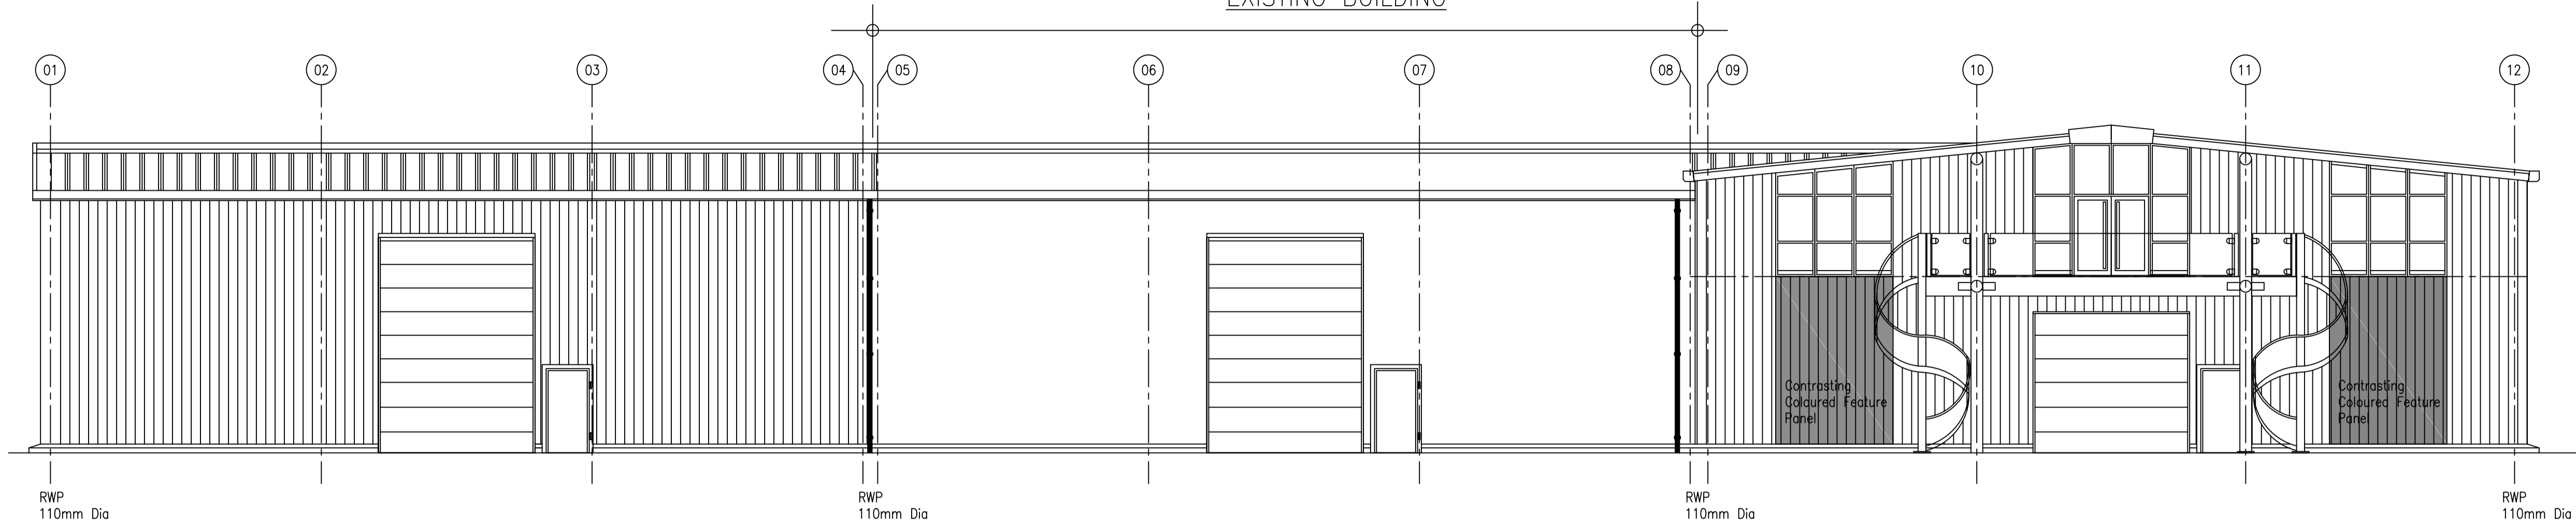


ELEVATION SOUTH

ELEVATION TREATMENT

- Roof –  
Goosewing Grey Colour Profile Cladding  
RAL-060-70-05  
BS 10A05
- Walls –  
Khaki / Moorland Green Colour Profile  
Cladding on 125mm Thick PIR Insulated  
Panels  
RAL-100-60-20  
BS 12B21
- Gutters Khaki / Moorland Green  
Down Pipes – Black Colour
- Contrasting Coloured Feature Panels in Juniper  
Green below windows of eastern cold store  
extension  
RAL 160-20-10  
BS 12B29
- Contrasting Coloured fascia, flashings +  
window/door trims in Juniper Green  
RAL 160-20-10  
BS 12B29

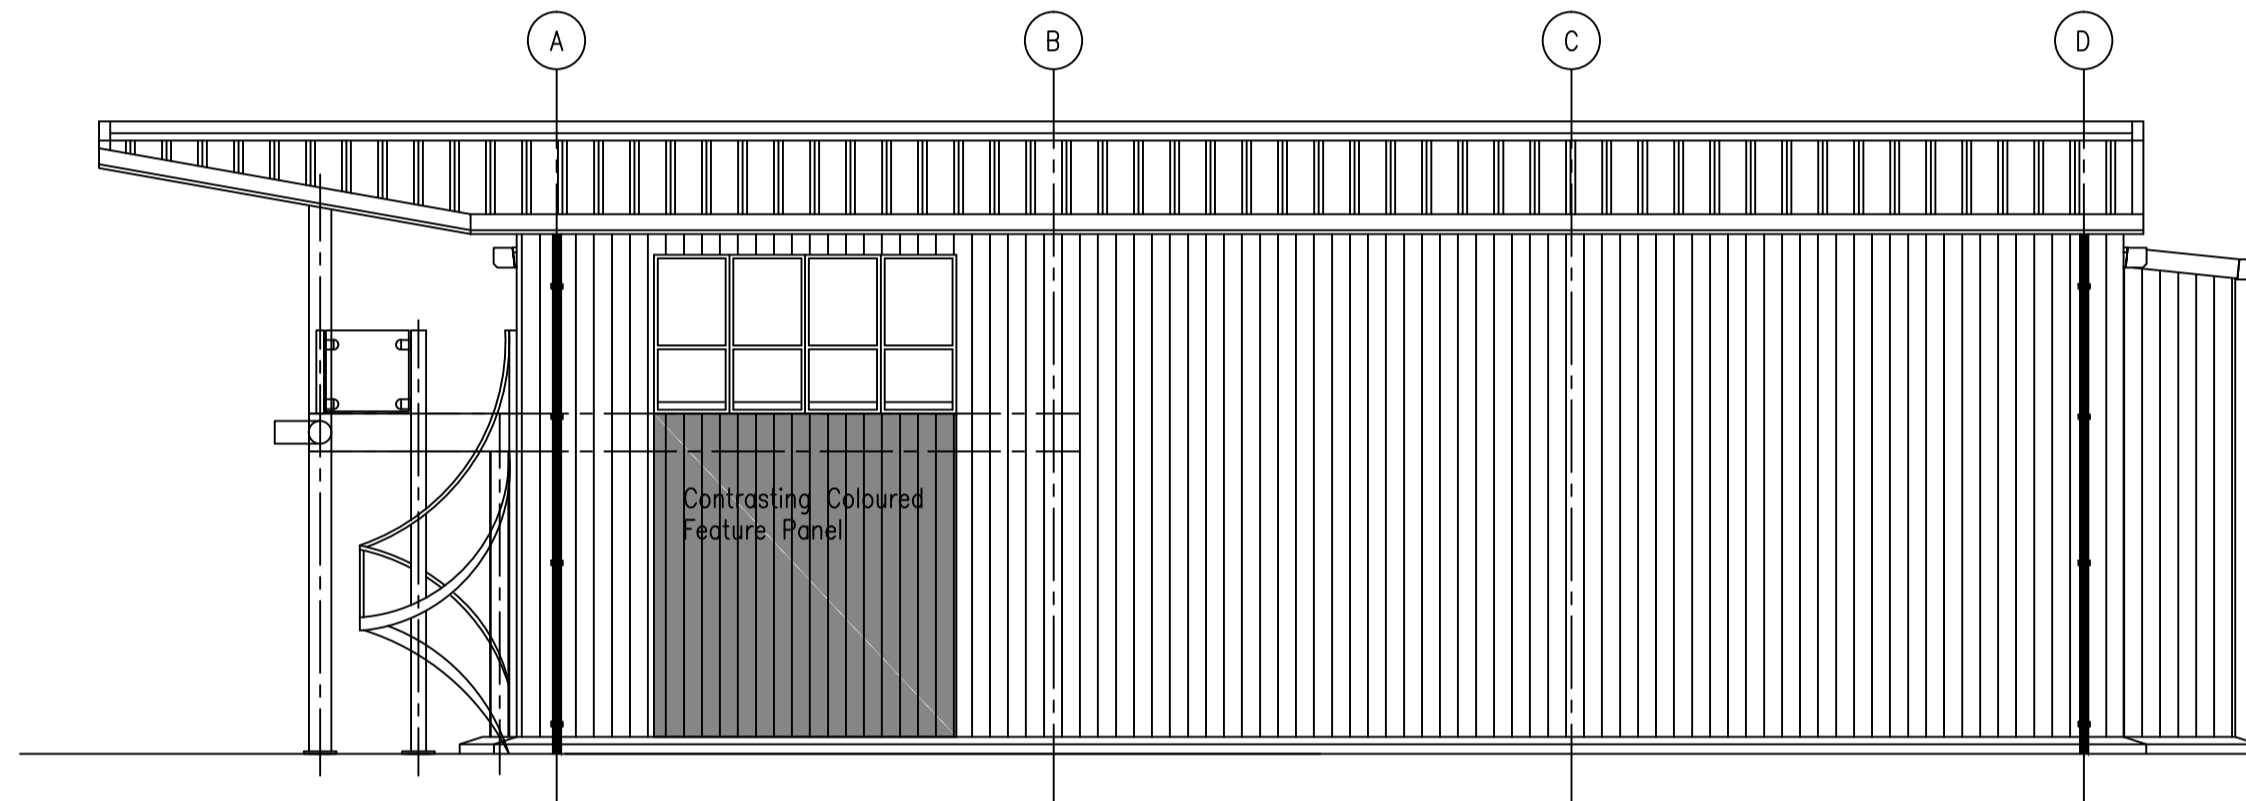


ELEVATION EAST

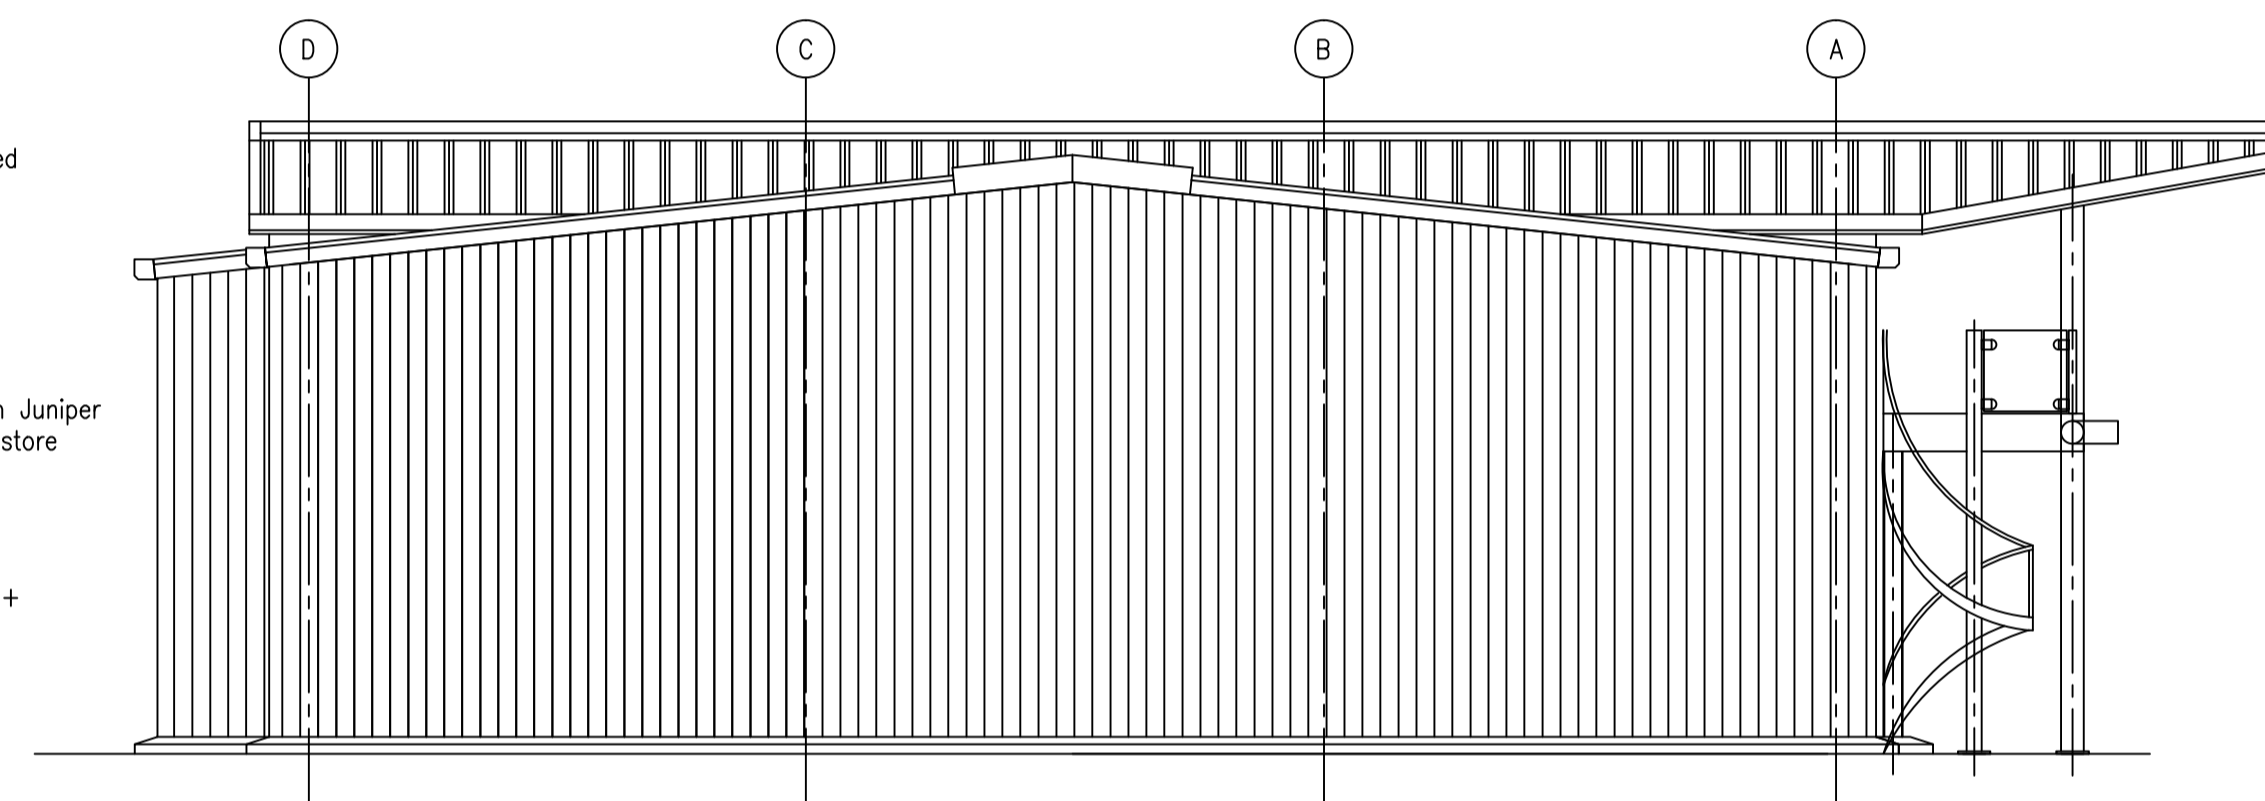

ELEVATION WEST

EXISTING BUILDING

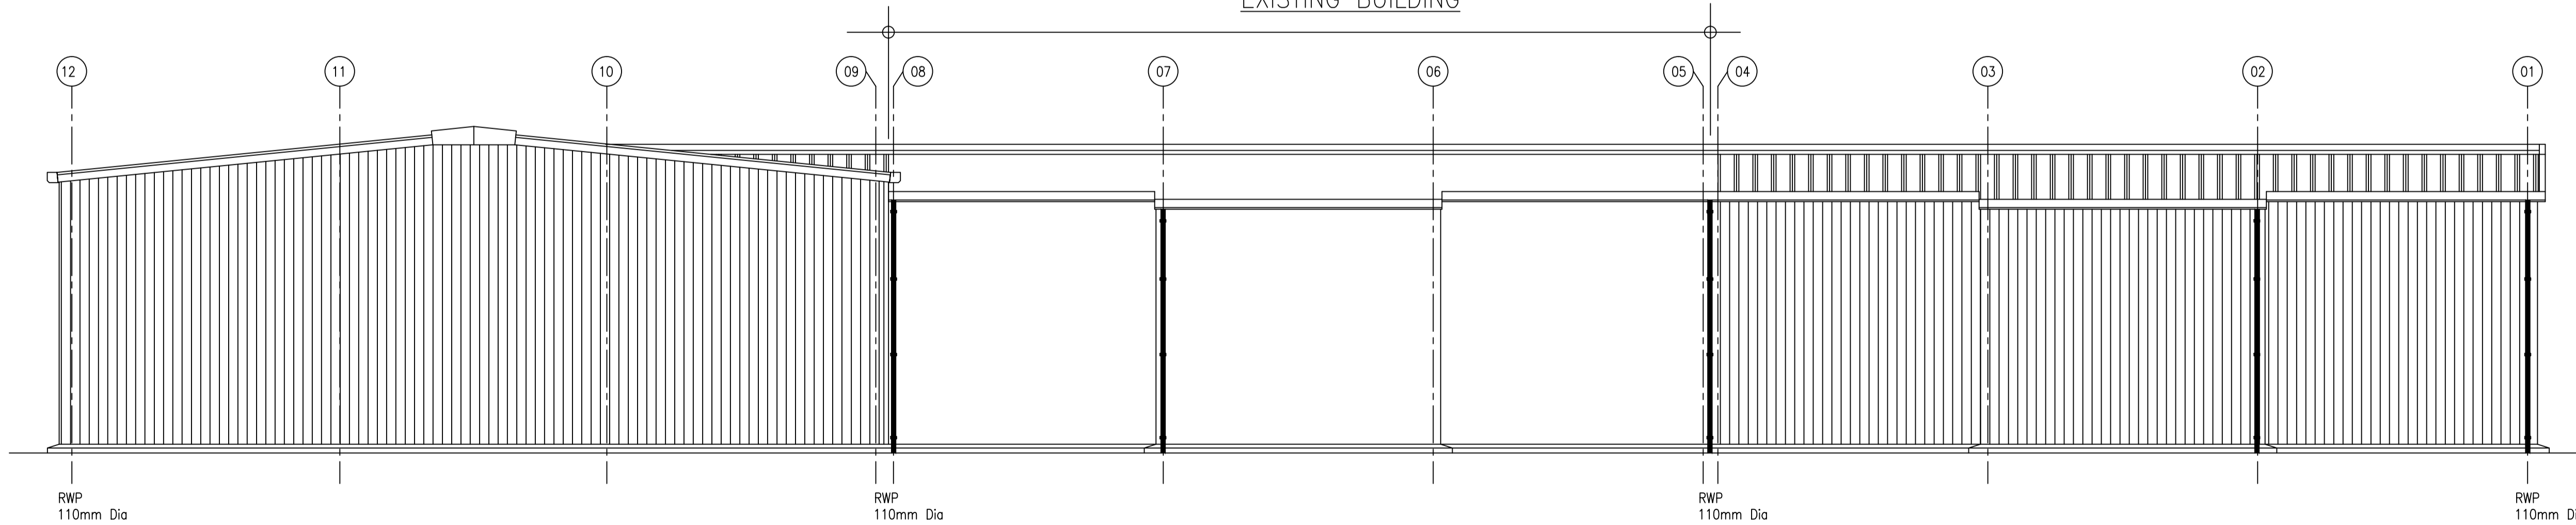

ELEVATION NORTH

REV	DATE	ISSUE

CLIENT  
E.U. PLANTS

JOB TITLE  
NEW PLANT  
COLD STORES

DRAWING TITLE  
ELEVATIONS

SCALE 1:100 DATE 08.12.15

**ICA**  
INTERNATIONAL  
CONTROLLED  
ATMOSPHERE

Lawrence House  
Transfesa Road  
Paddock Wood  
Kent TN12 6UT  
Tel: 01892 831 700  
Fax: 01892 831 701  
www.ICAstorage.com

DRAWING NUMBER ENQ-1579-07

FULL PLANNING DETAILS

