



third floor block plan

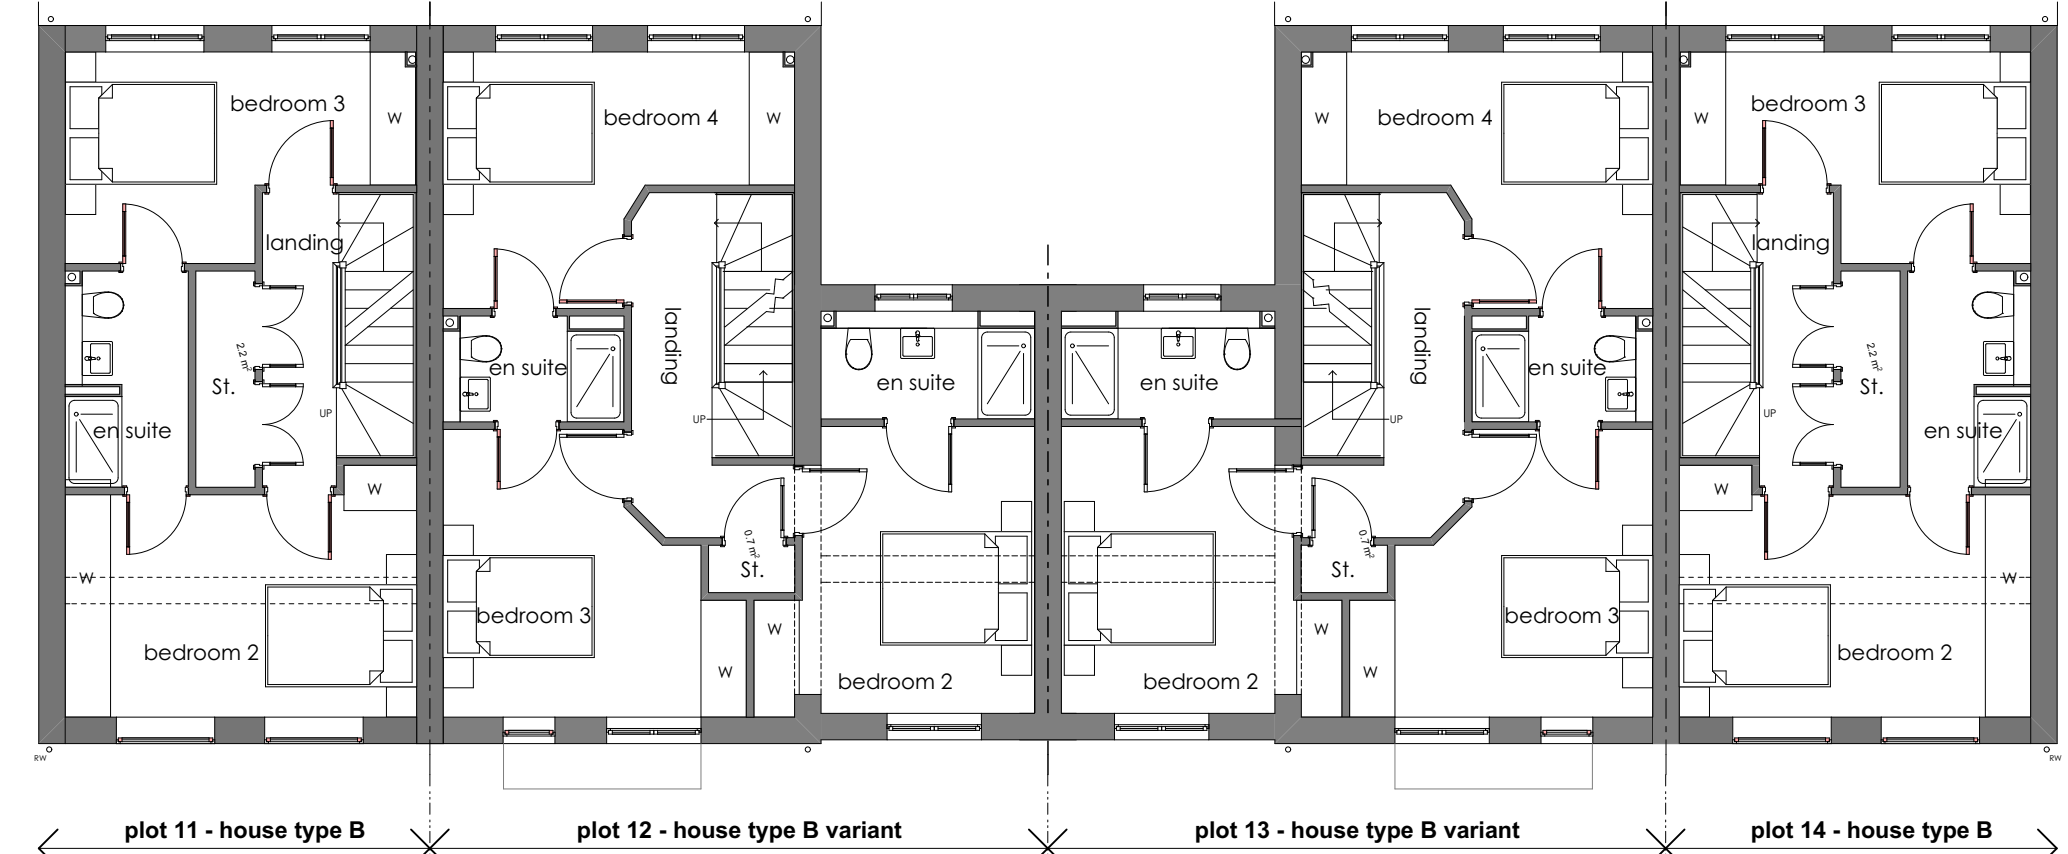

second floor block plan

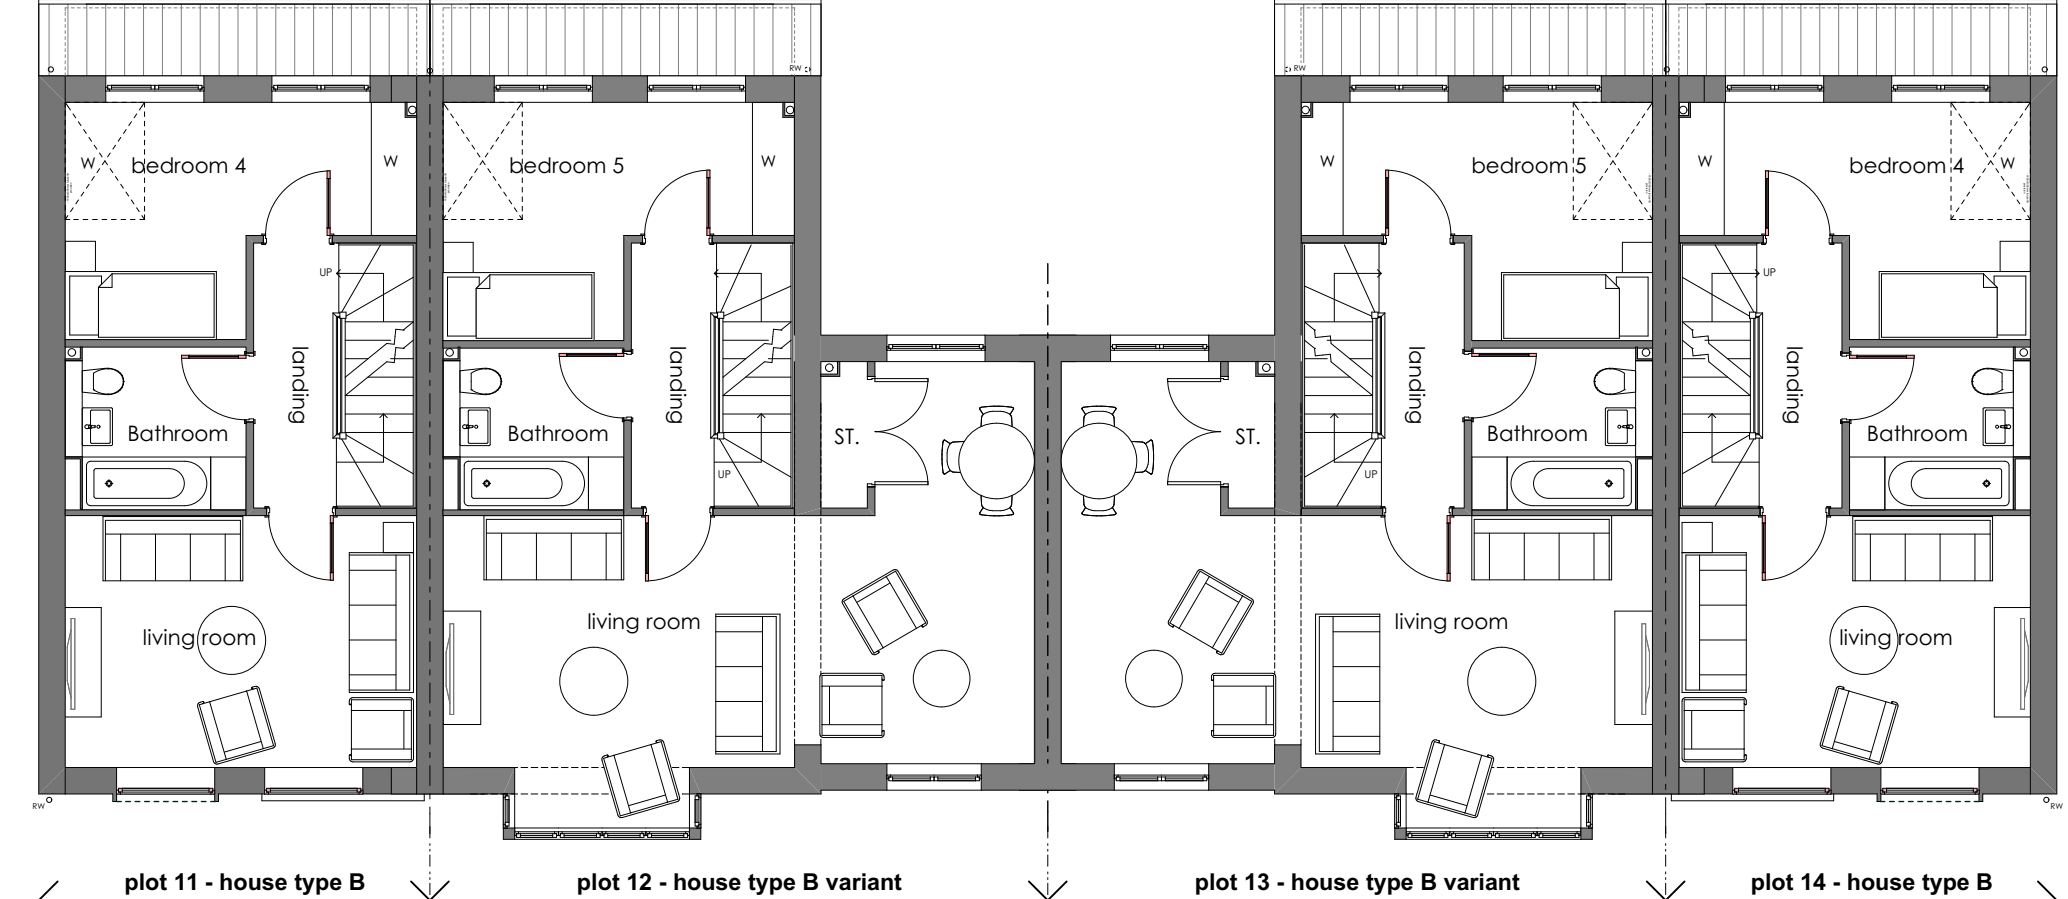


first floor block plan



front block elevation



rear block elevation

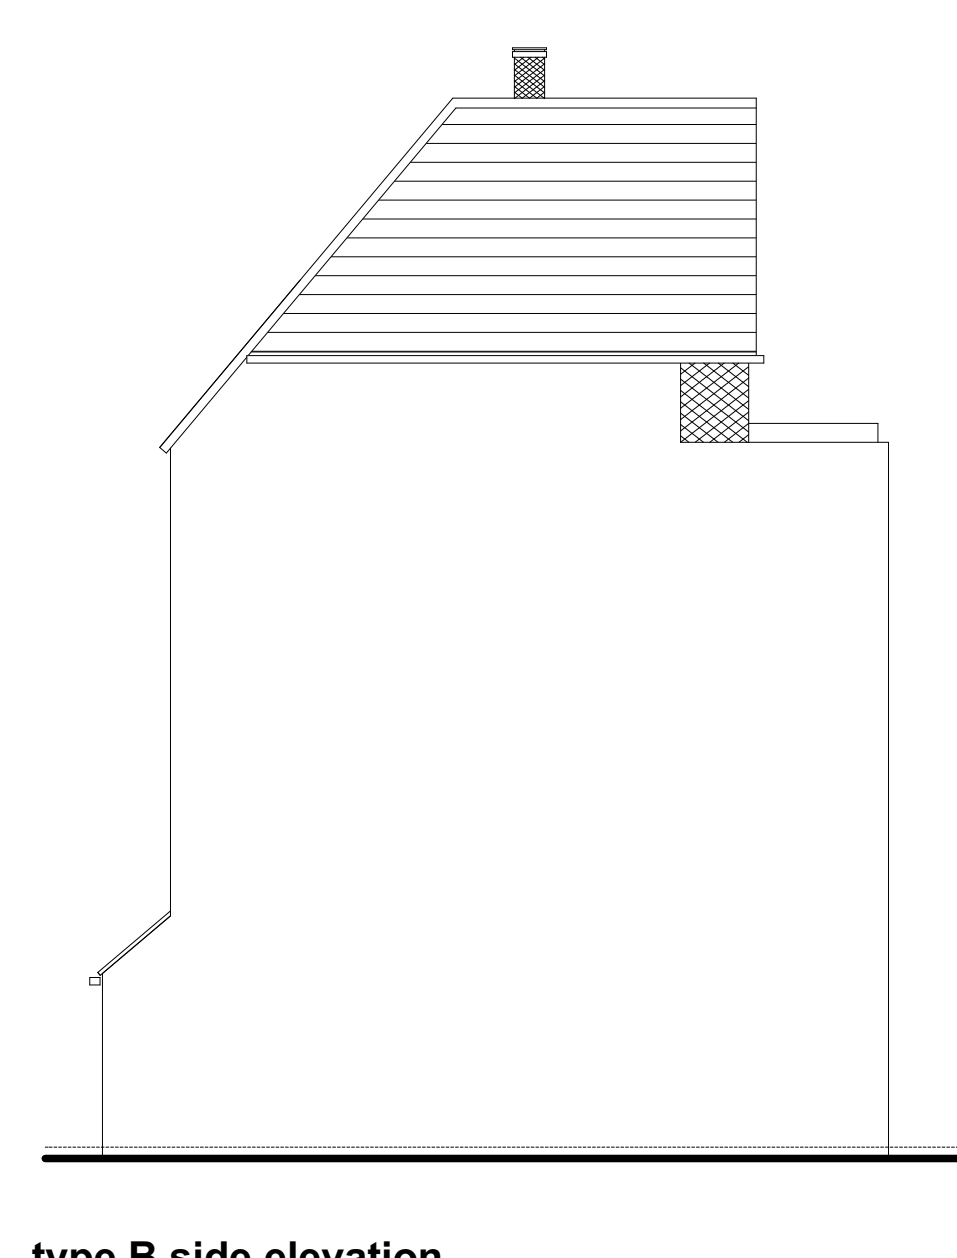

© This drawing and the building works depicted are the copyright of IDP and may not be reproduced or amended except by written permission. No liability will be accepted for amendments made by other persons.
 All dimensions to be checked on site and architect notified of any discrepancies prior to commencement.
 do not scale.

notes:

B 14.03.16 Amended and re-submitted for planning. SKT SKT
 A 30.11.15 Rear block elevation added. SKT SKT
 rev. date: comment(s) name: check:



status: PLANNING RIBA Stage: 3
 client: David Wilson Homes
 job: Wokingham Town Centre
 title: Plots 11-14 Block Plans and Elevation
 drawn: SKT date: November 2015
 checked: SKT scale @ a1: 1:100
 job no: C2433 drg no: P400 rev B
 IDP GROUP 27 SPON STREET COVENTRY CV1 3BA
 T: +44 (0)24 7652 7600 E: info@idpgroup.com
 www.weareidp.com

This page is intentionally left blank