
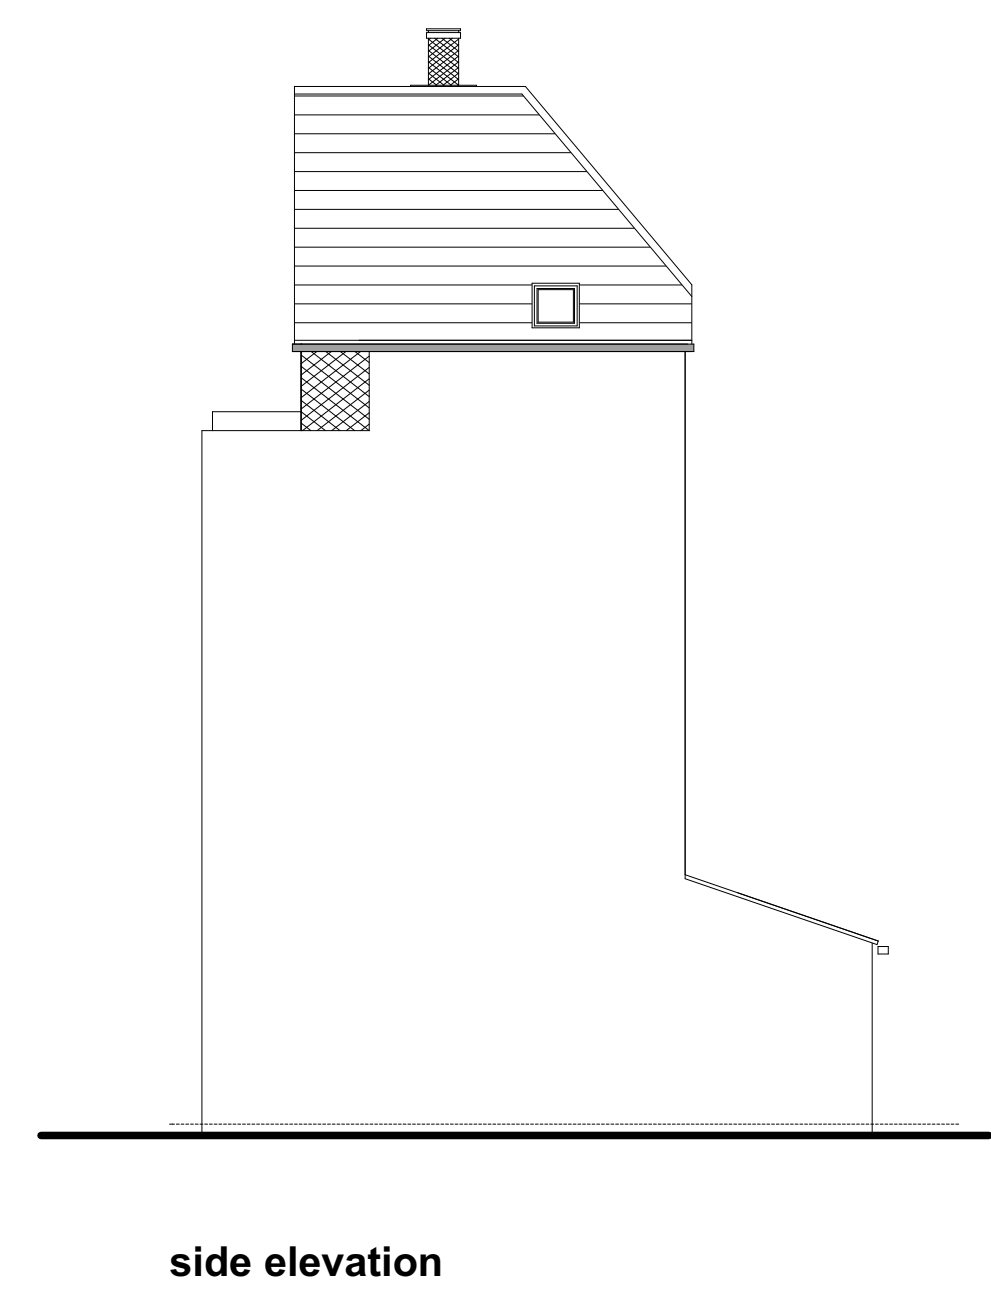
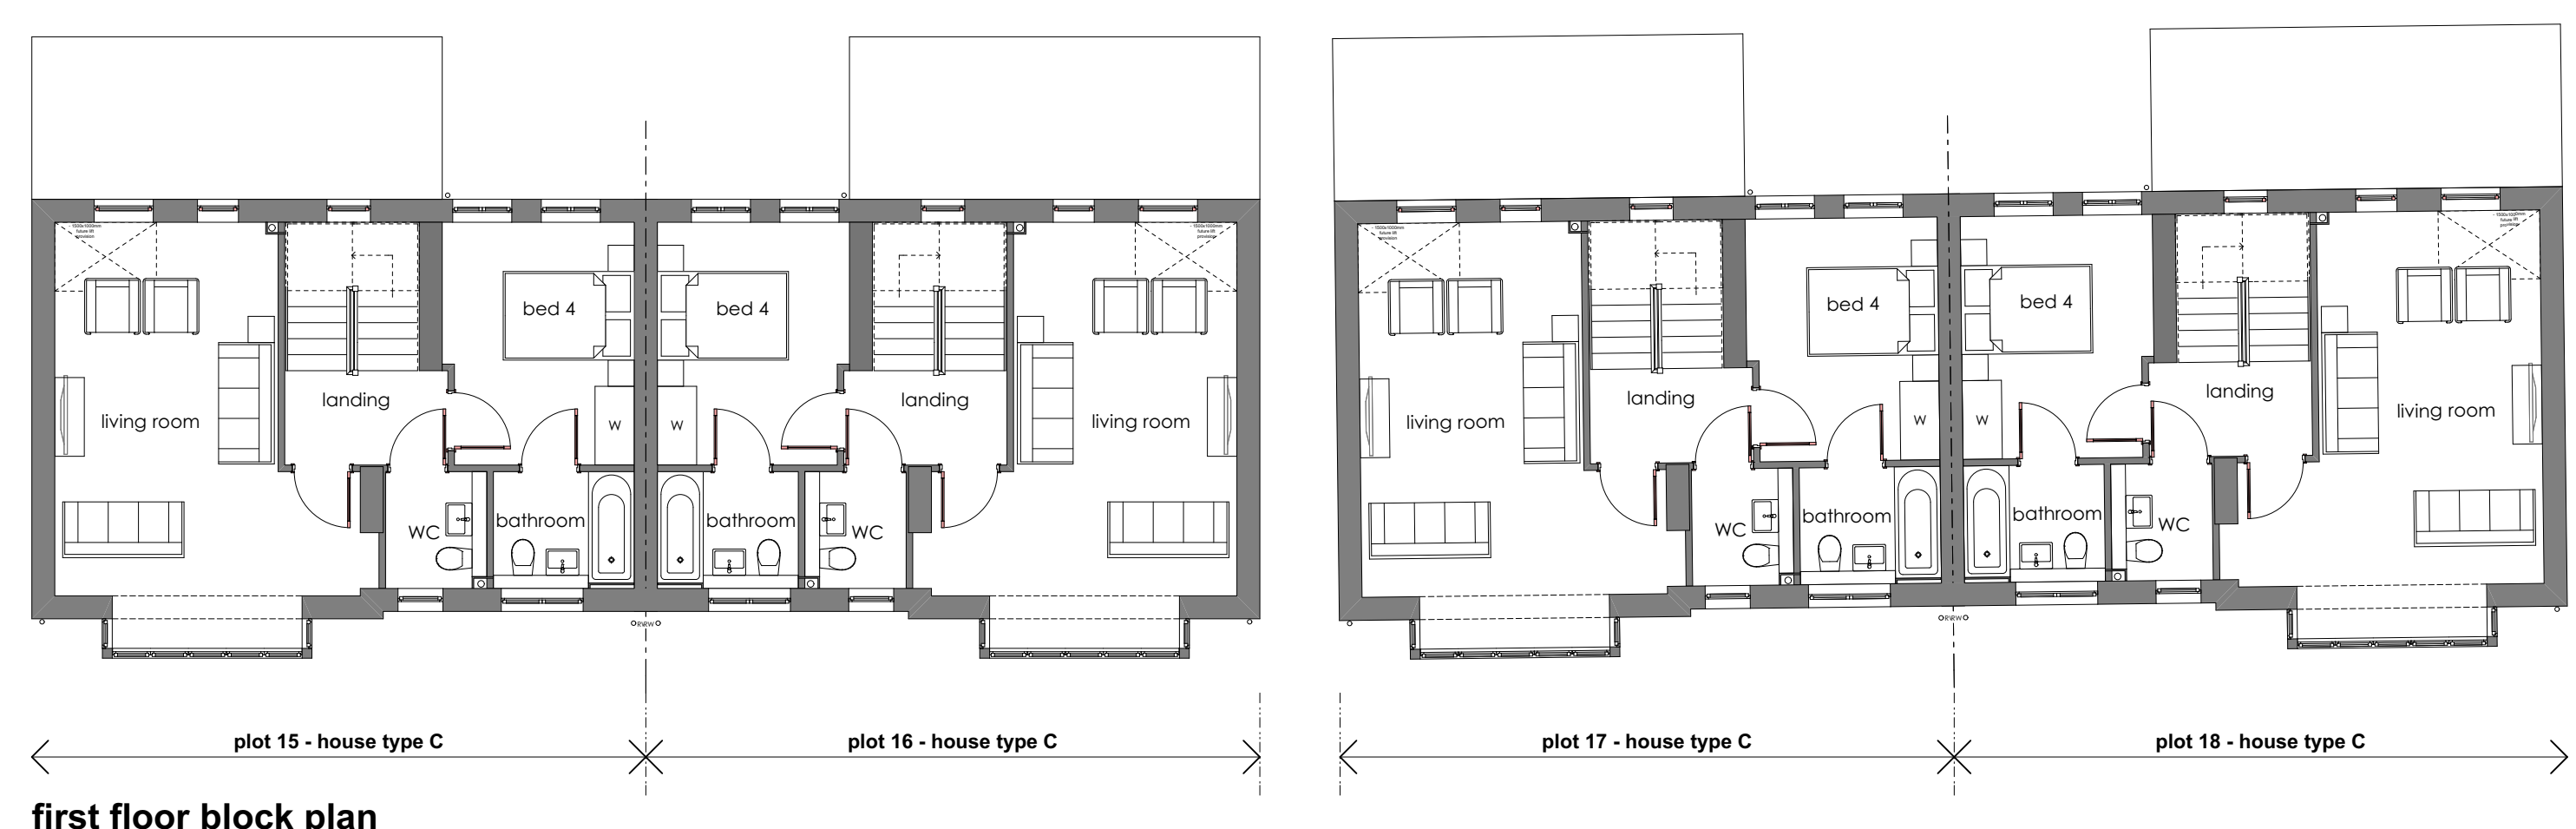
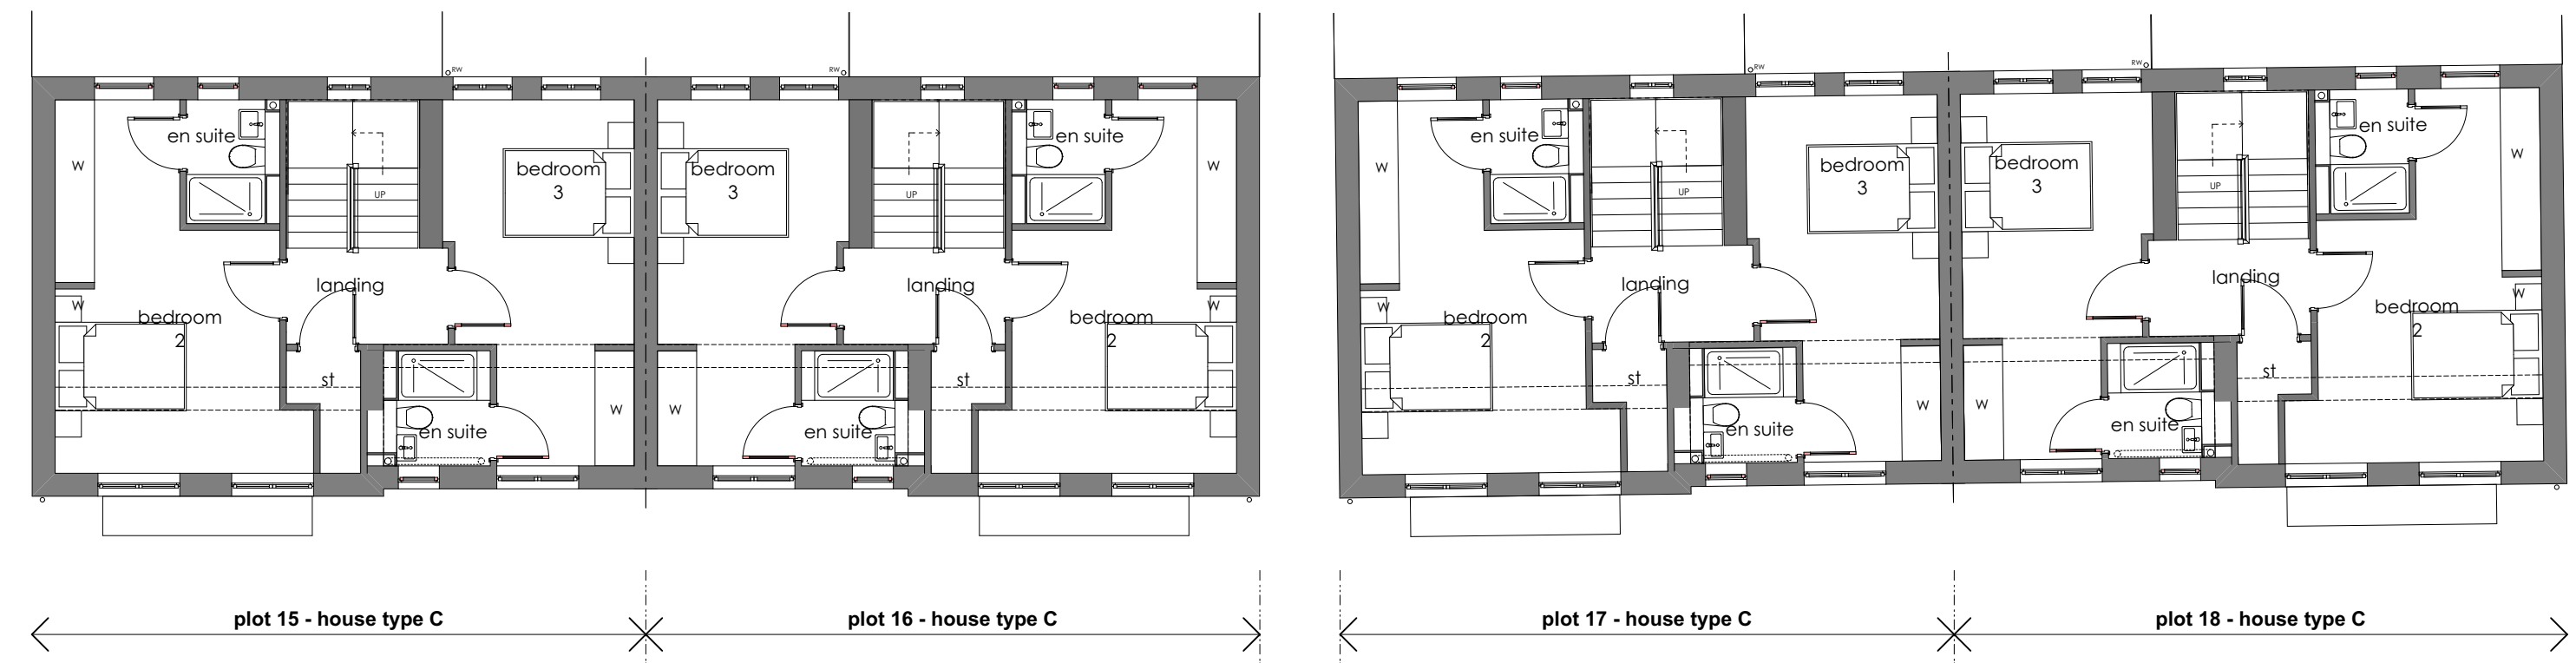
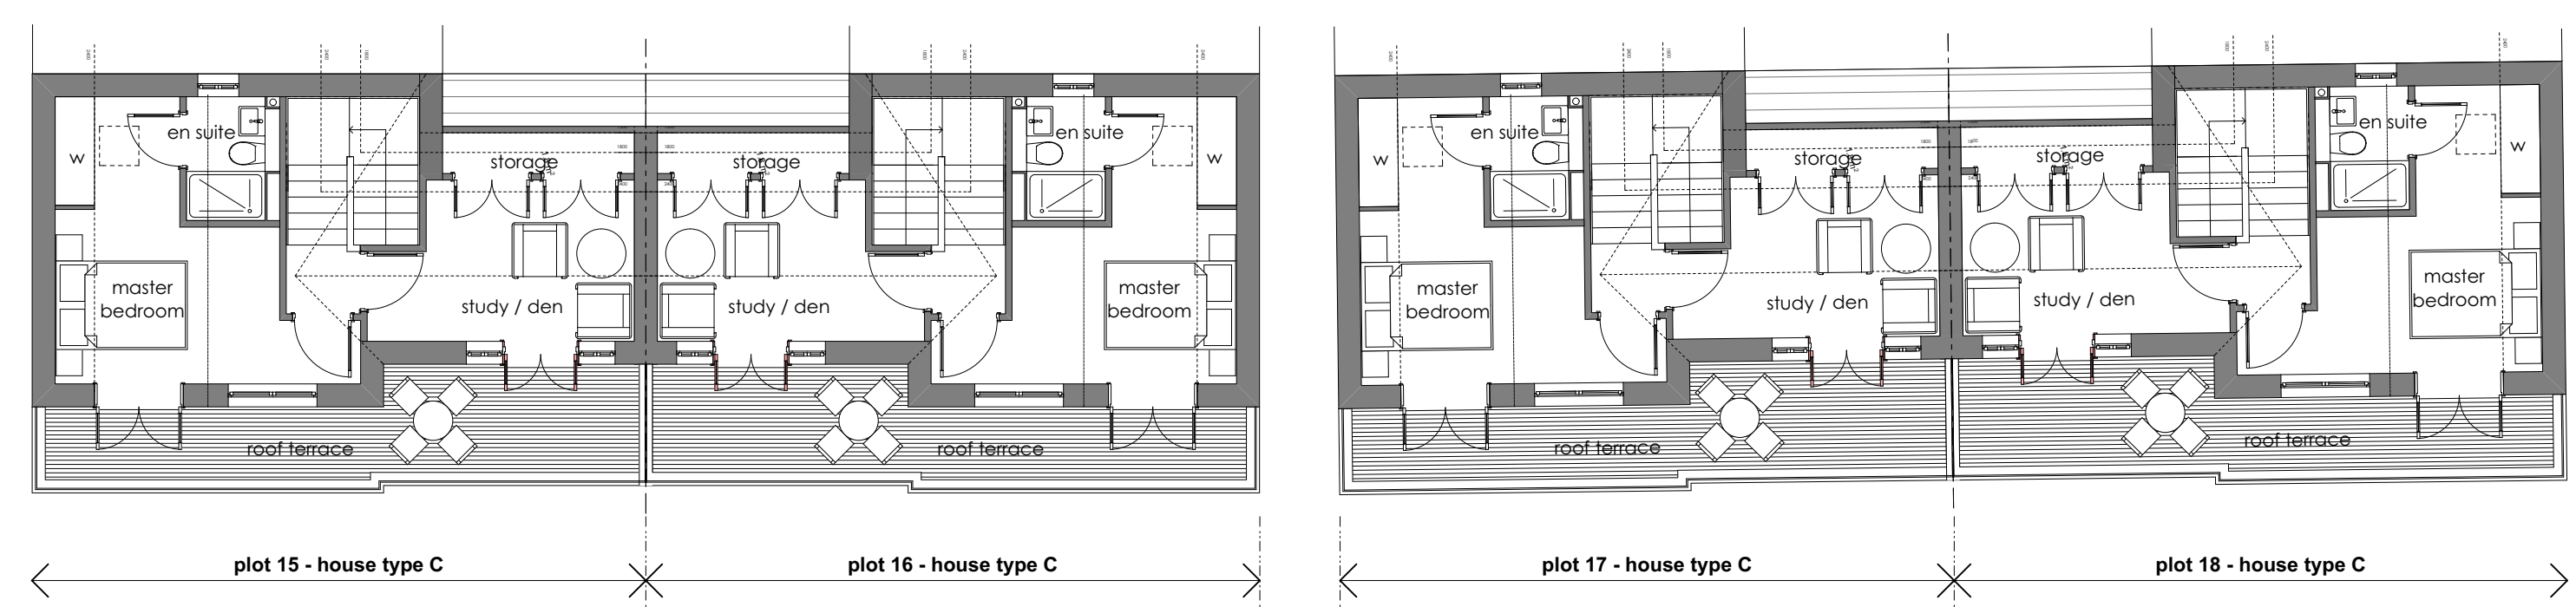


notes:

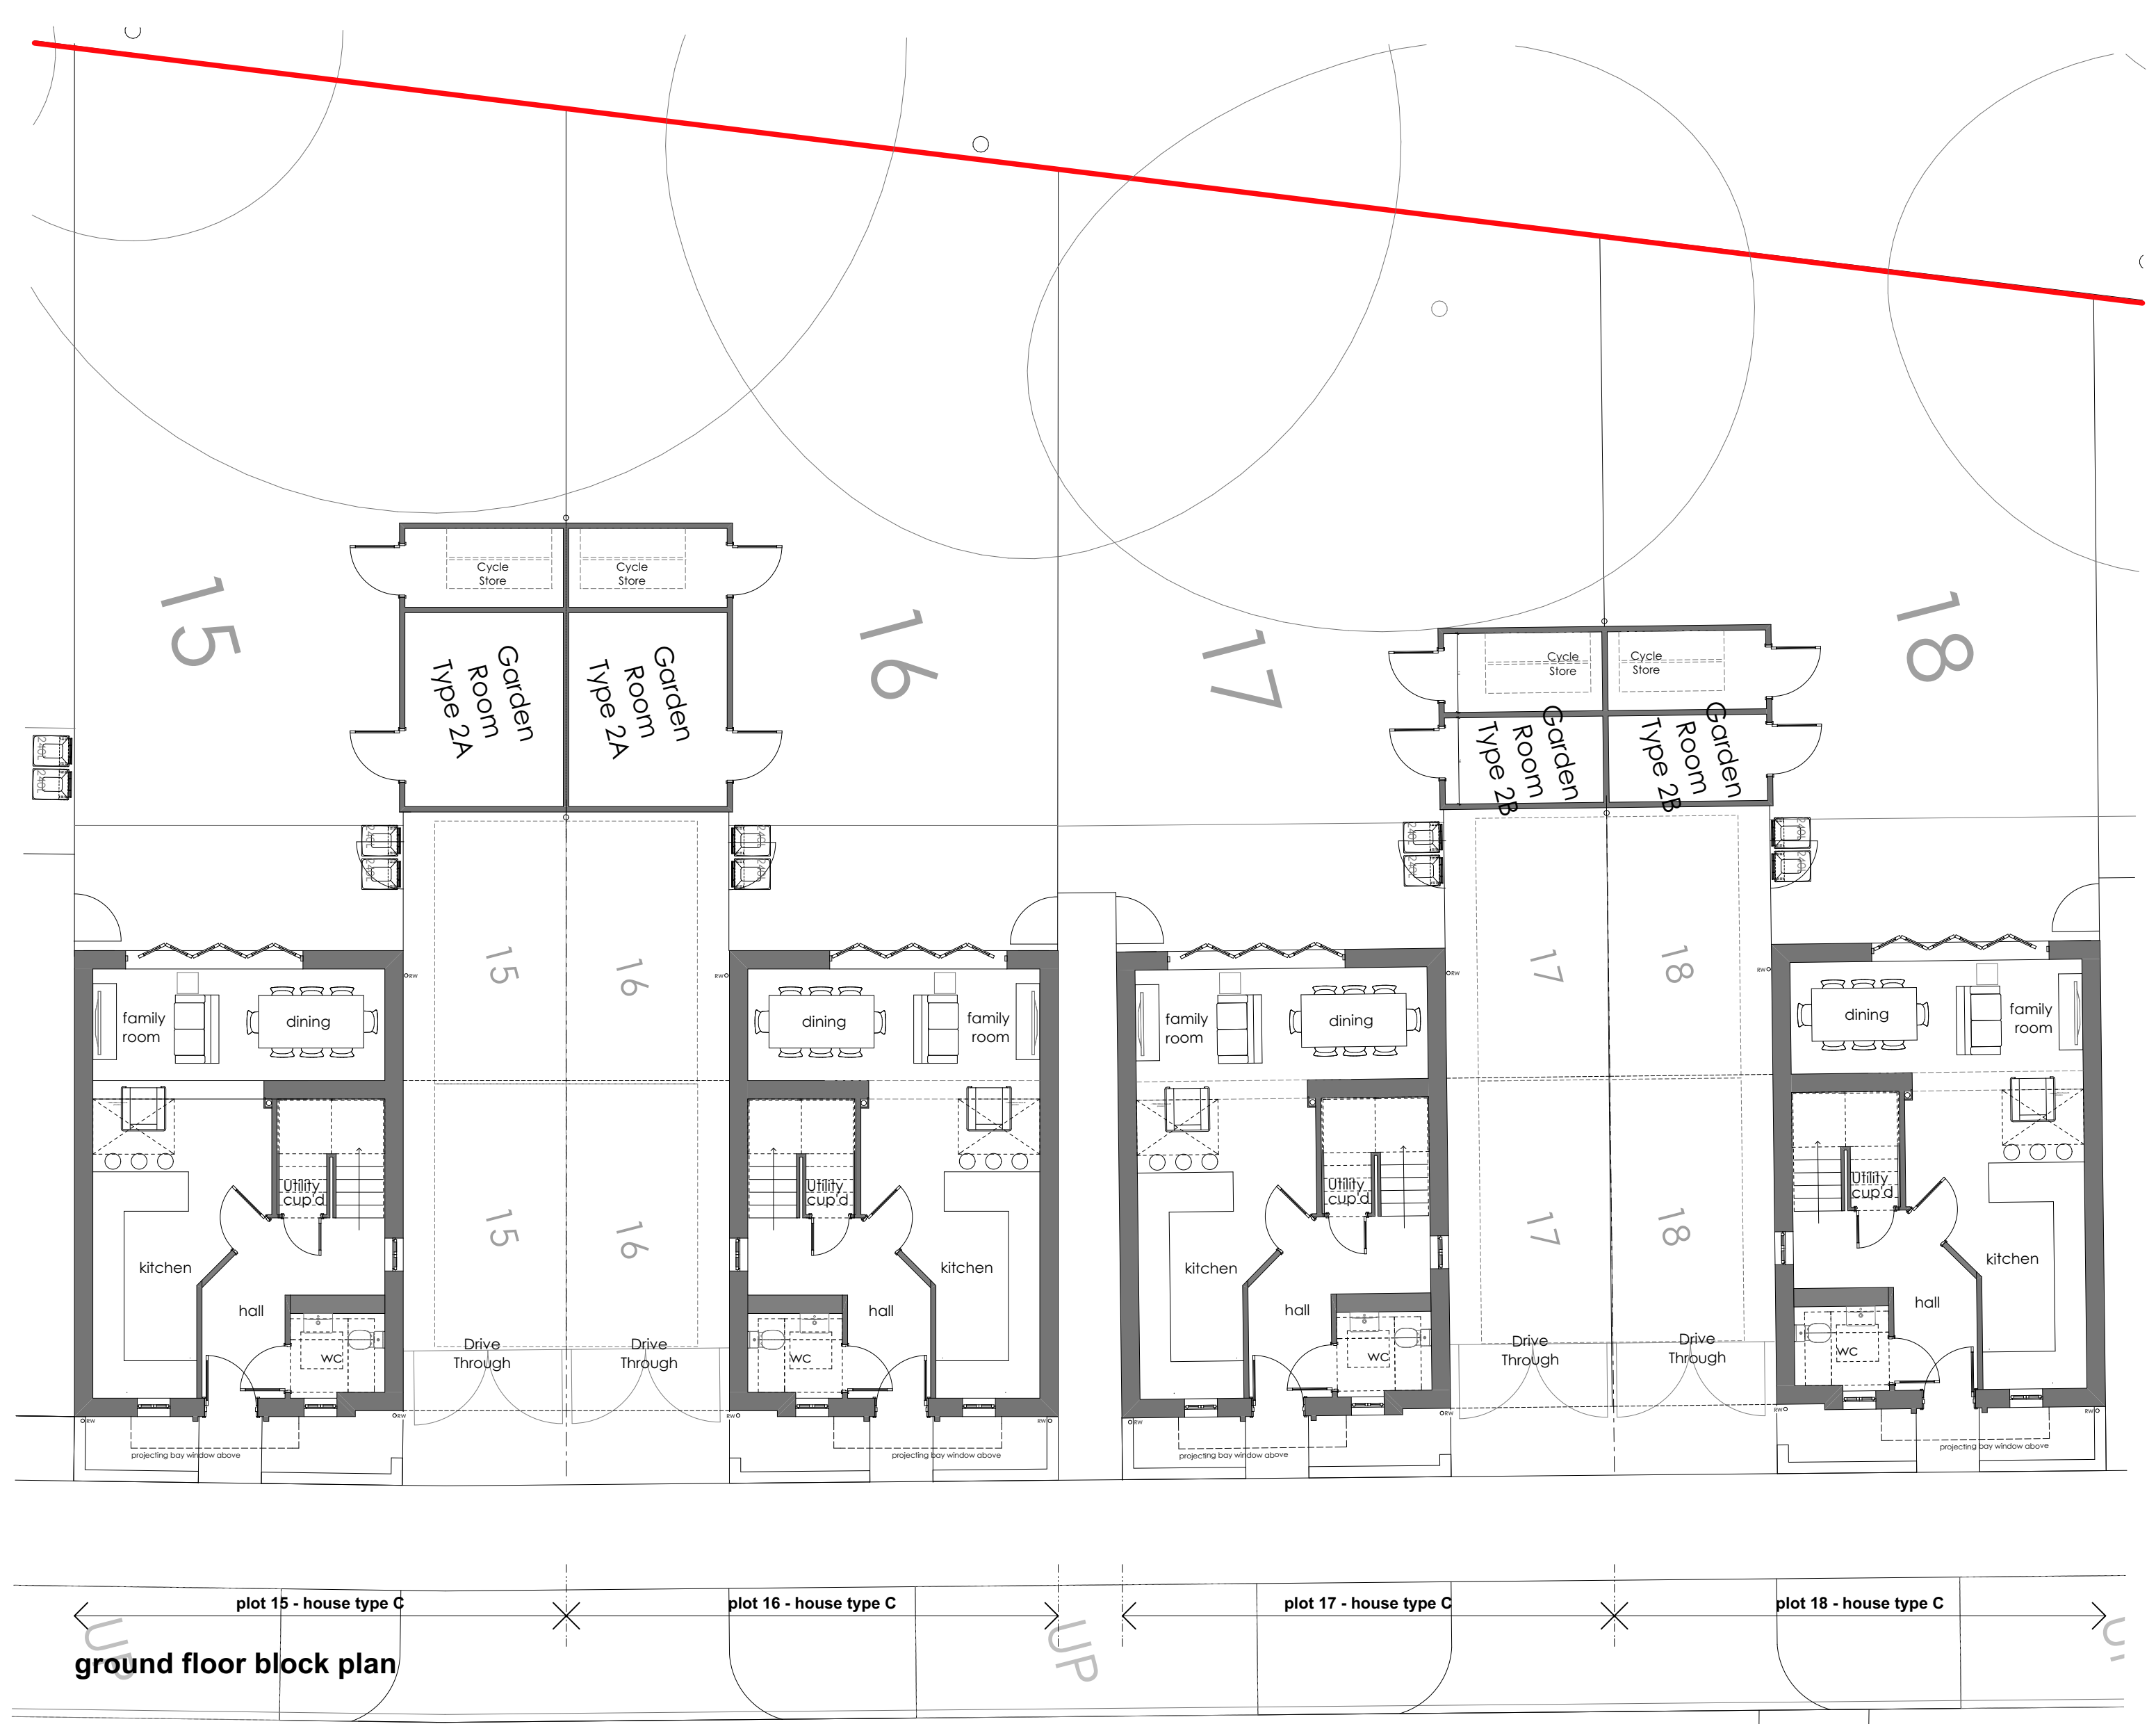

B 14.03.16 Amended and re-submitted for planning. SKT SKT
 A 30.11.15 Rear block elevation added. SKT SKT
 rev. date: comment(s) name: check:

IDP ARCHITECTS.
 URBAN DESIGNERS.
 PLANNERS.
 PROJECT MANAGERS.
 WE ARE IDP.

status: **PLANNING** RIBA Stage: **3**

client: David Wilson Homes
 job: Wokingham Town Centre
 title: Plots 15-18 Block Plans and Elevation
 drawn: SKT date: November 2015
 checked: SKT scale: @ a0: 1:100
 job no: C2433 dwg no: P401 rev B

IDP GROUP 27 SPON STREET COVENTRY CV1 3BA
 T: +44 (0)24 7652 7600 E: info@idpgroup.com
 www.wearidp.com

This page is intentionally left blank