




notes:

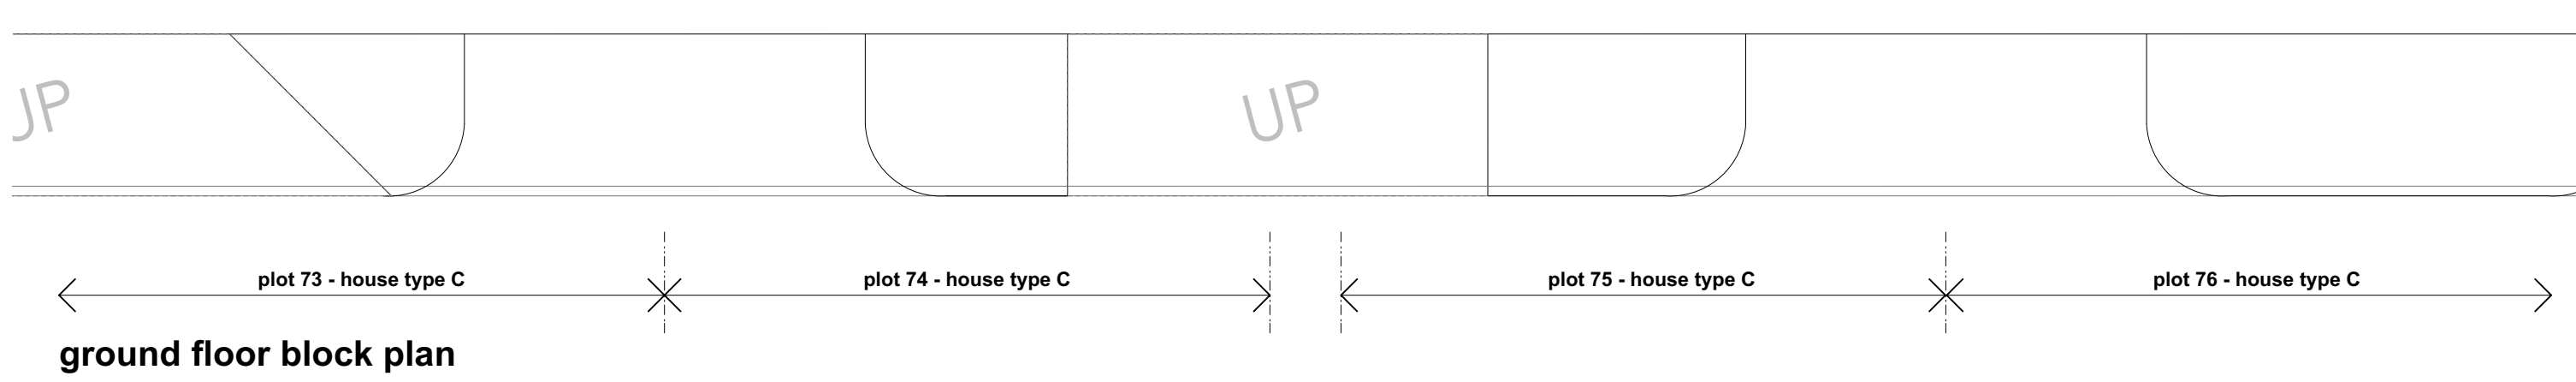


ground floor block plan

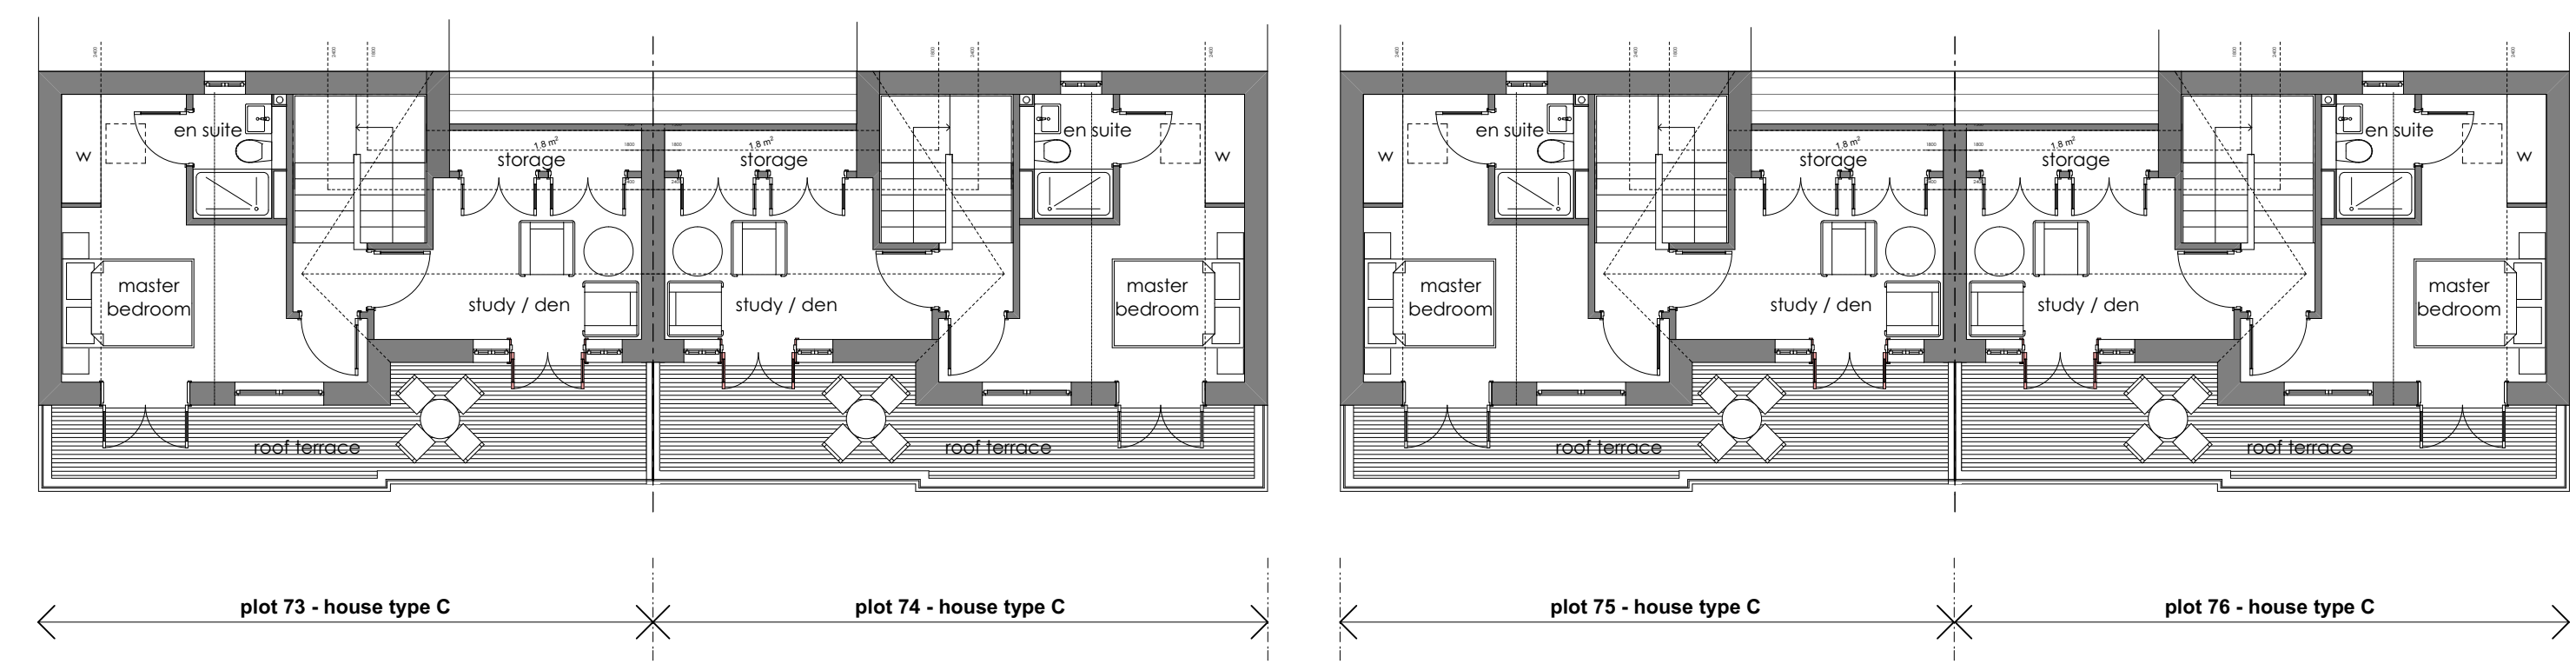

third floor block plan

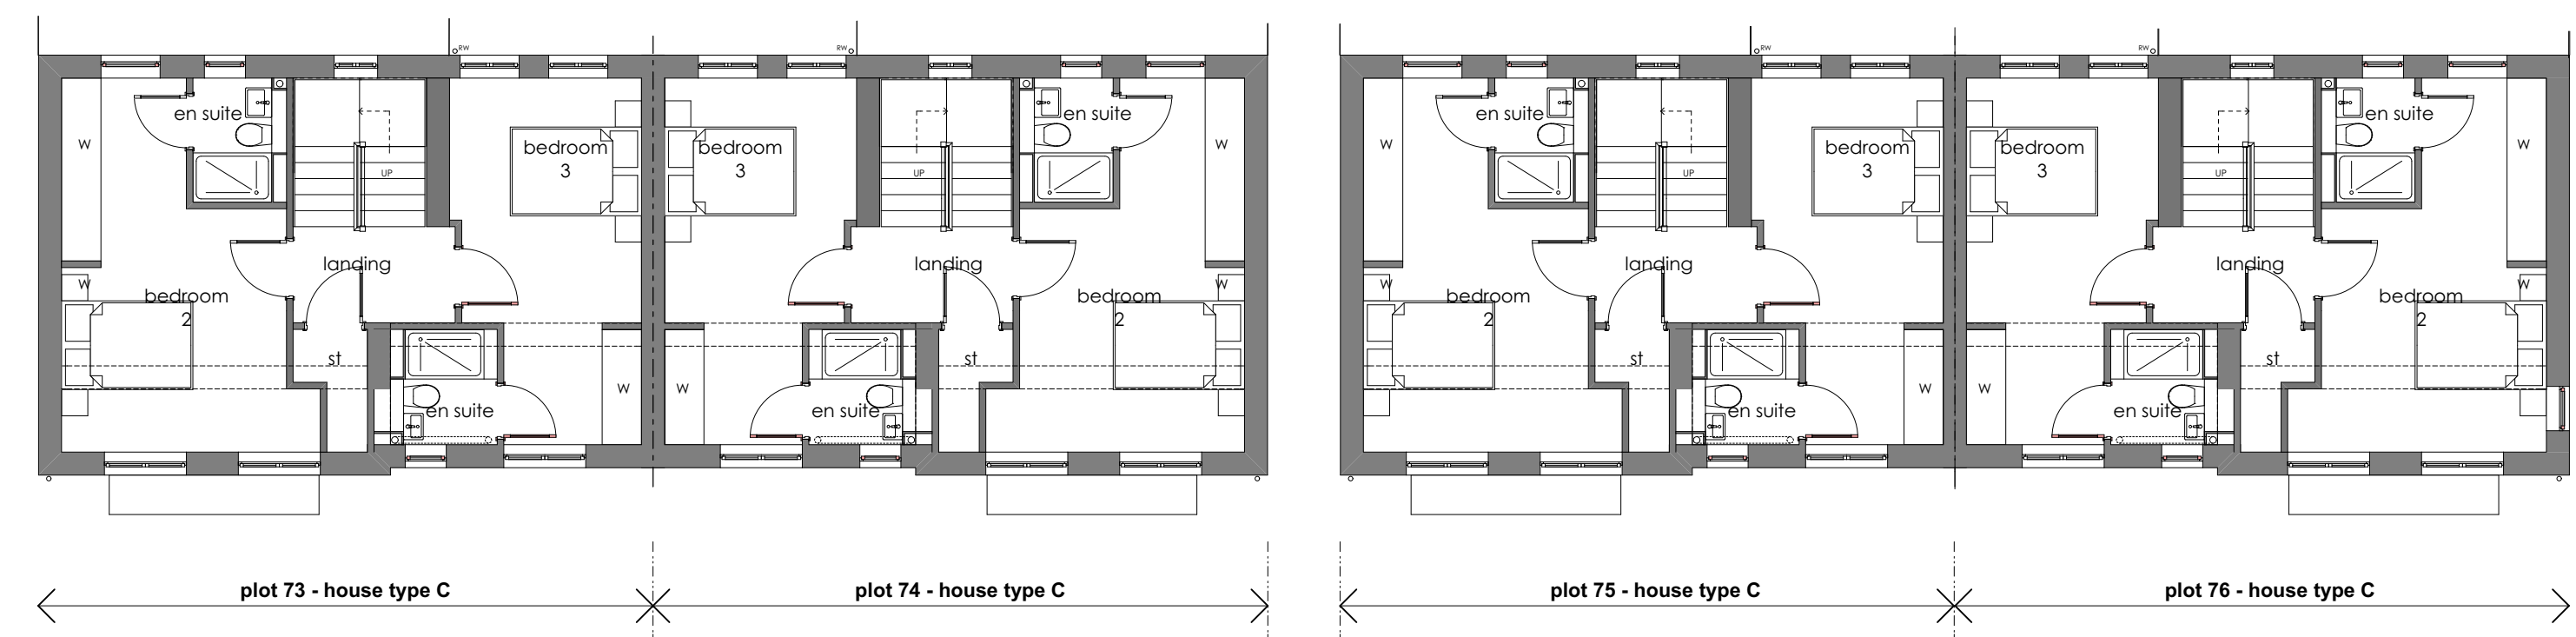

second floor block plan

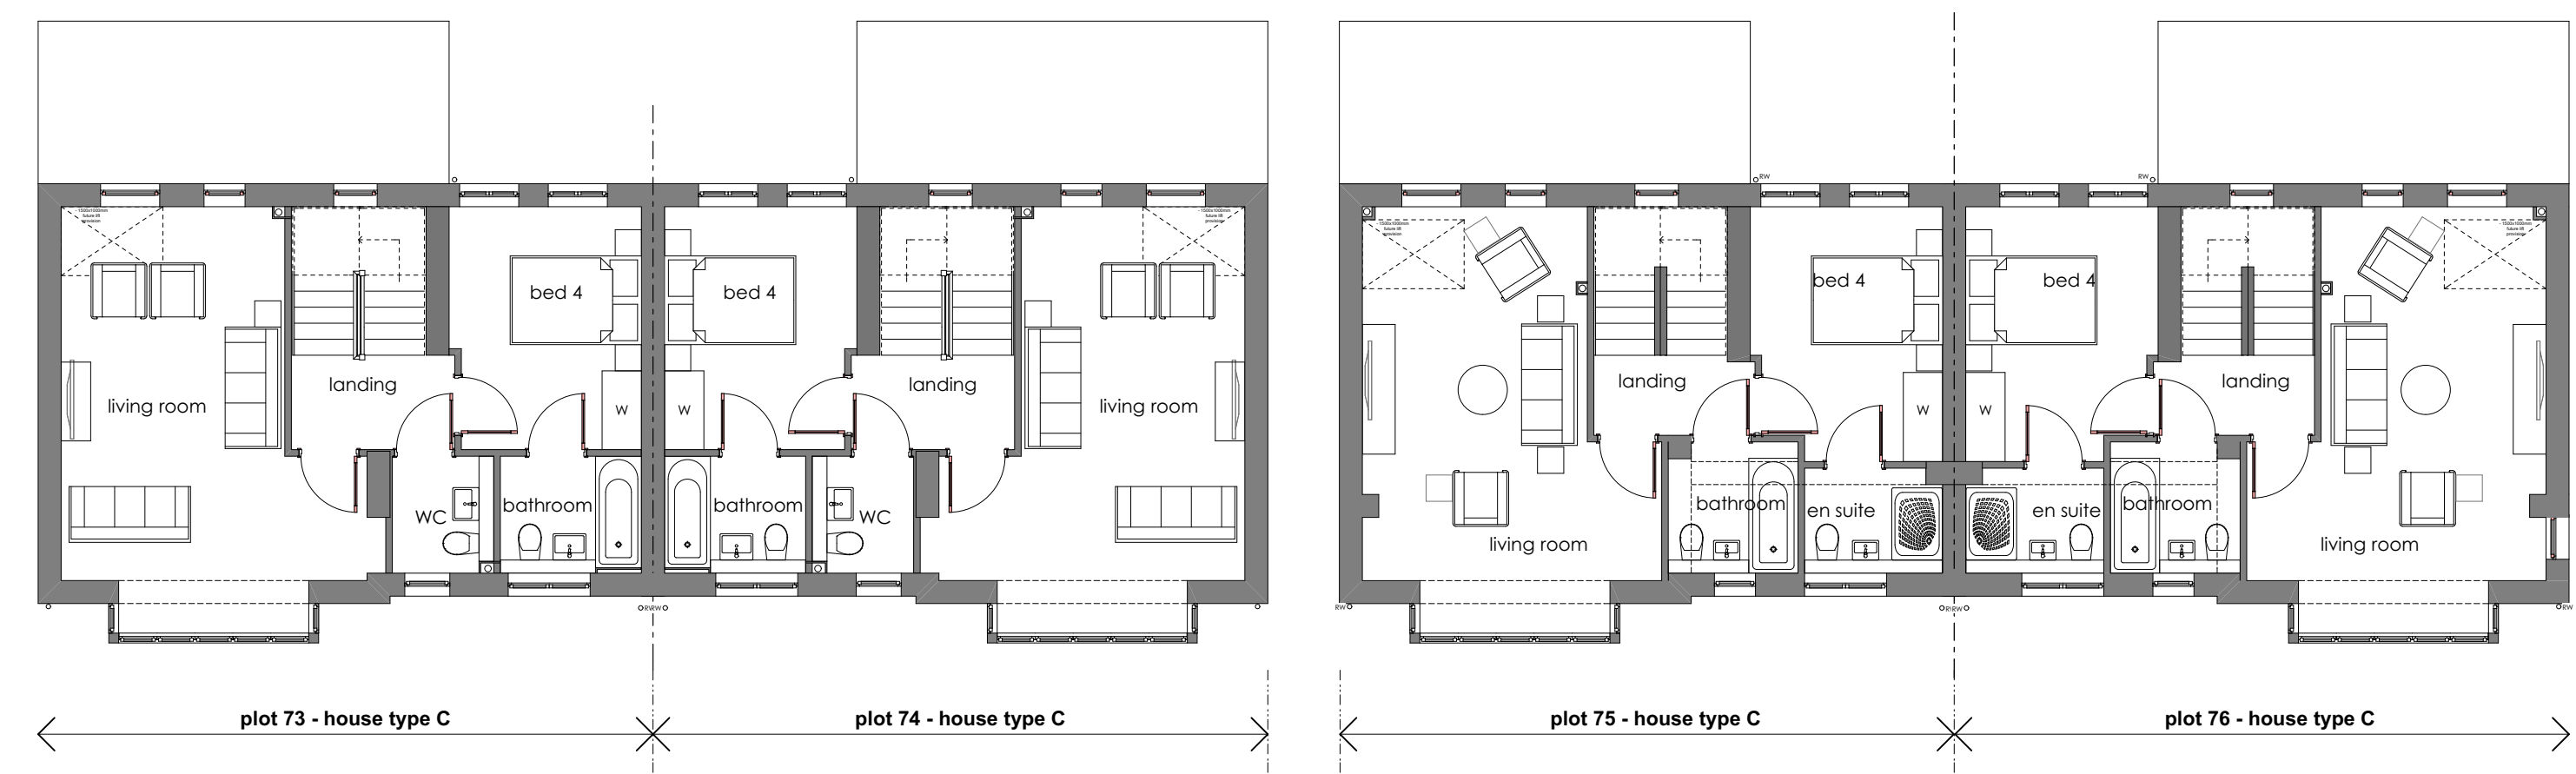


first floor block plan



front block elevation



rear block elevation

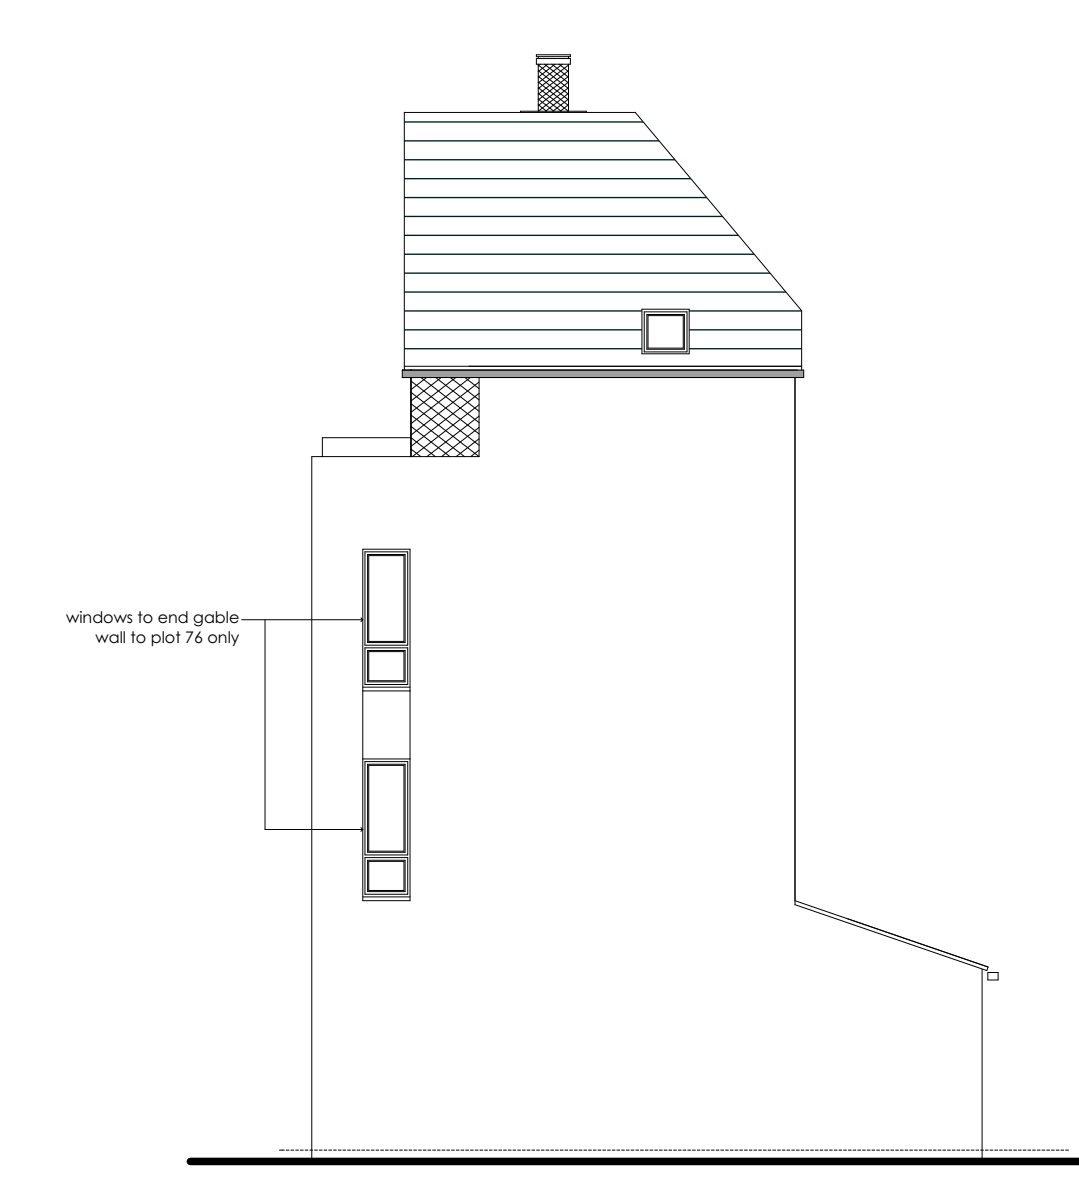

B	14.03.16	Amended and re-submitted for planning.	SKT	SKT
A	30.11.15	Rear block elevation added.	SKT	SKT
rev.	date:	comment(s):	name:	check:

IDP ARCHITECTS.
 URBAN DESIGNERS.
 PLANNERS.
 PROJECT MANAGERS.
 WE ARE IDP.

status: **PLANNING** RIBA Stage: **3**

client: David Wilson Homes

job: Wokingham Town Centre

title: Plots 73-76 Block Plans and Elevation

drawn: SKT date: November 2015

checked: SKT scale @ a0: 1:100

job no: C2433 dfg no: P404 rev B

IDP GROUP 27 SPON STREET COVENTRY CV1 3BA
 T: +44 (0)24 7652 7600 E: info@idpgroup.com
www.wearidp.com

This page is intentionally left blank