



Elevation D
 1 : 100



Elevation B
 1 : 100




Elevation C
 1 : 100



Elevation A
 1 : 100

LEGEND:

- ① Slate roof
- ② Galvanised steel rainwater goods
- ③ Vertical timber cladding
- ④ Timber structure canopy
- ⑤ Zinc roof
- ⑥ PPC aluminium double glazed windows colour: dark grey
- ⑦ PPC aluminium glazing and doors
- ⑧ Brick plinth to base of timber cladding
- ⑨ Painted steel gates to bin store

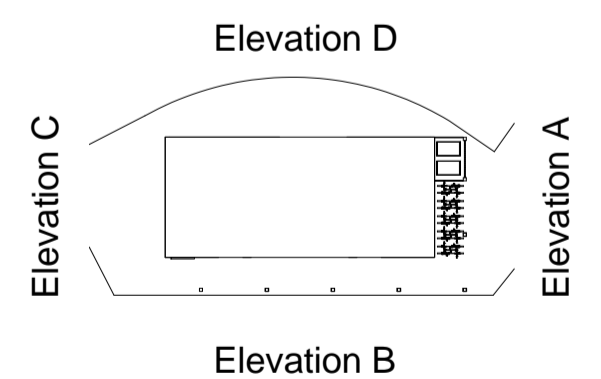

Project
The Manor, Shinfield

Drawing Title
Elevations

Date	Scale	Drawn by	Check by
08/24/15	As indicated @ A2	EM	PN
Project No	Drawing No	Revision	
24941	RG-A-02		




VISUAL SCALE 1:100 @ A2

BARTON WILLMORE

Planning • Master Planning & Urban Design
 Architecture • Landscape Planning & Design • Project Services
 Environmental & Sustainability Assessment • Graphic Design

bartonwillmore.co.uk

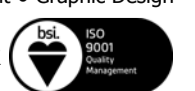

Reading London Bristol Cambridge Cardiff Ebbsfleet Edinburgh Leeds Manchester Solihull Newcastle

This page is intentionally left blank