
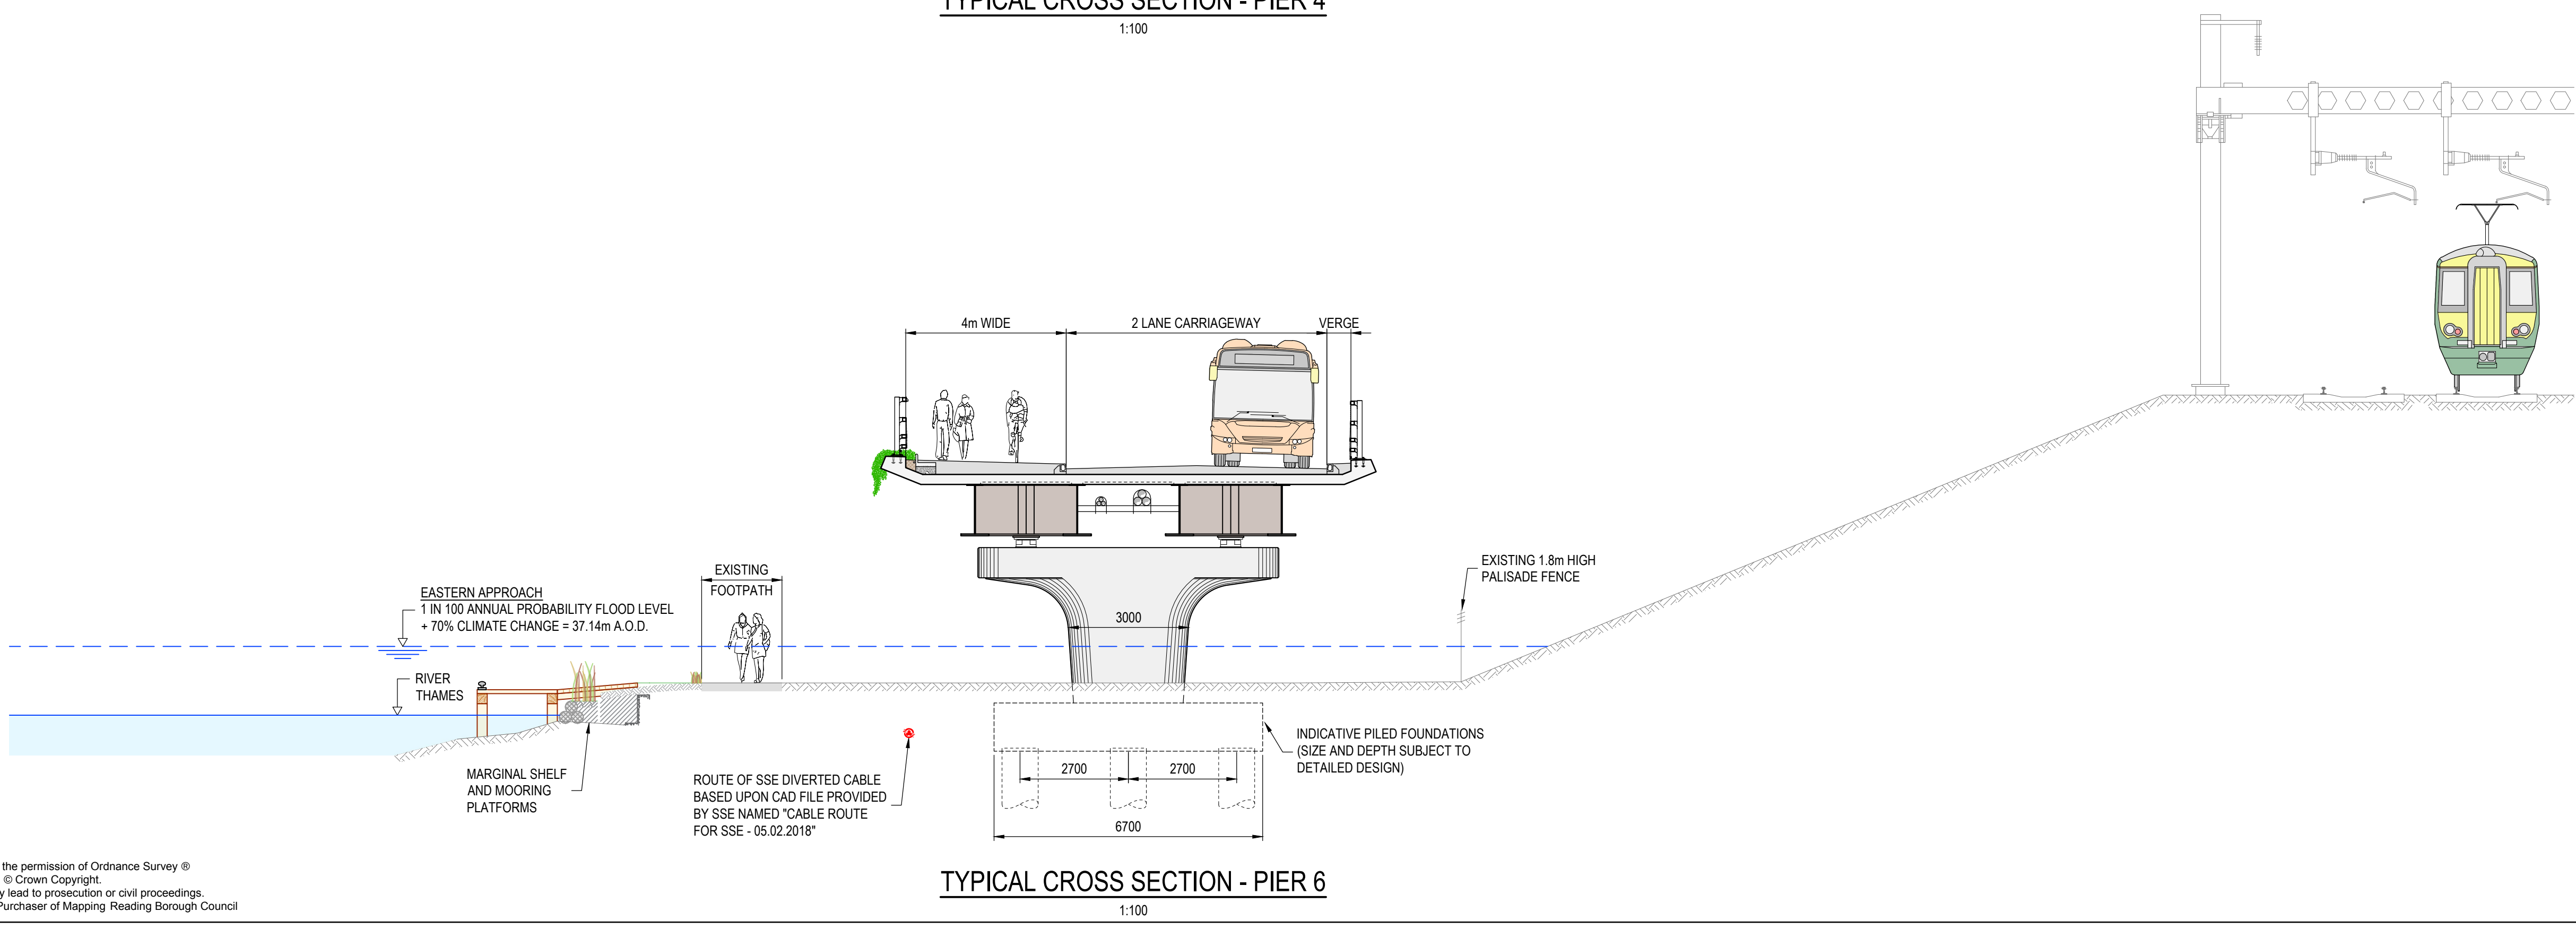
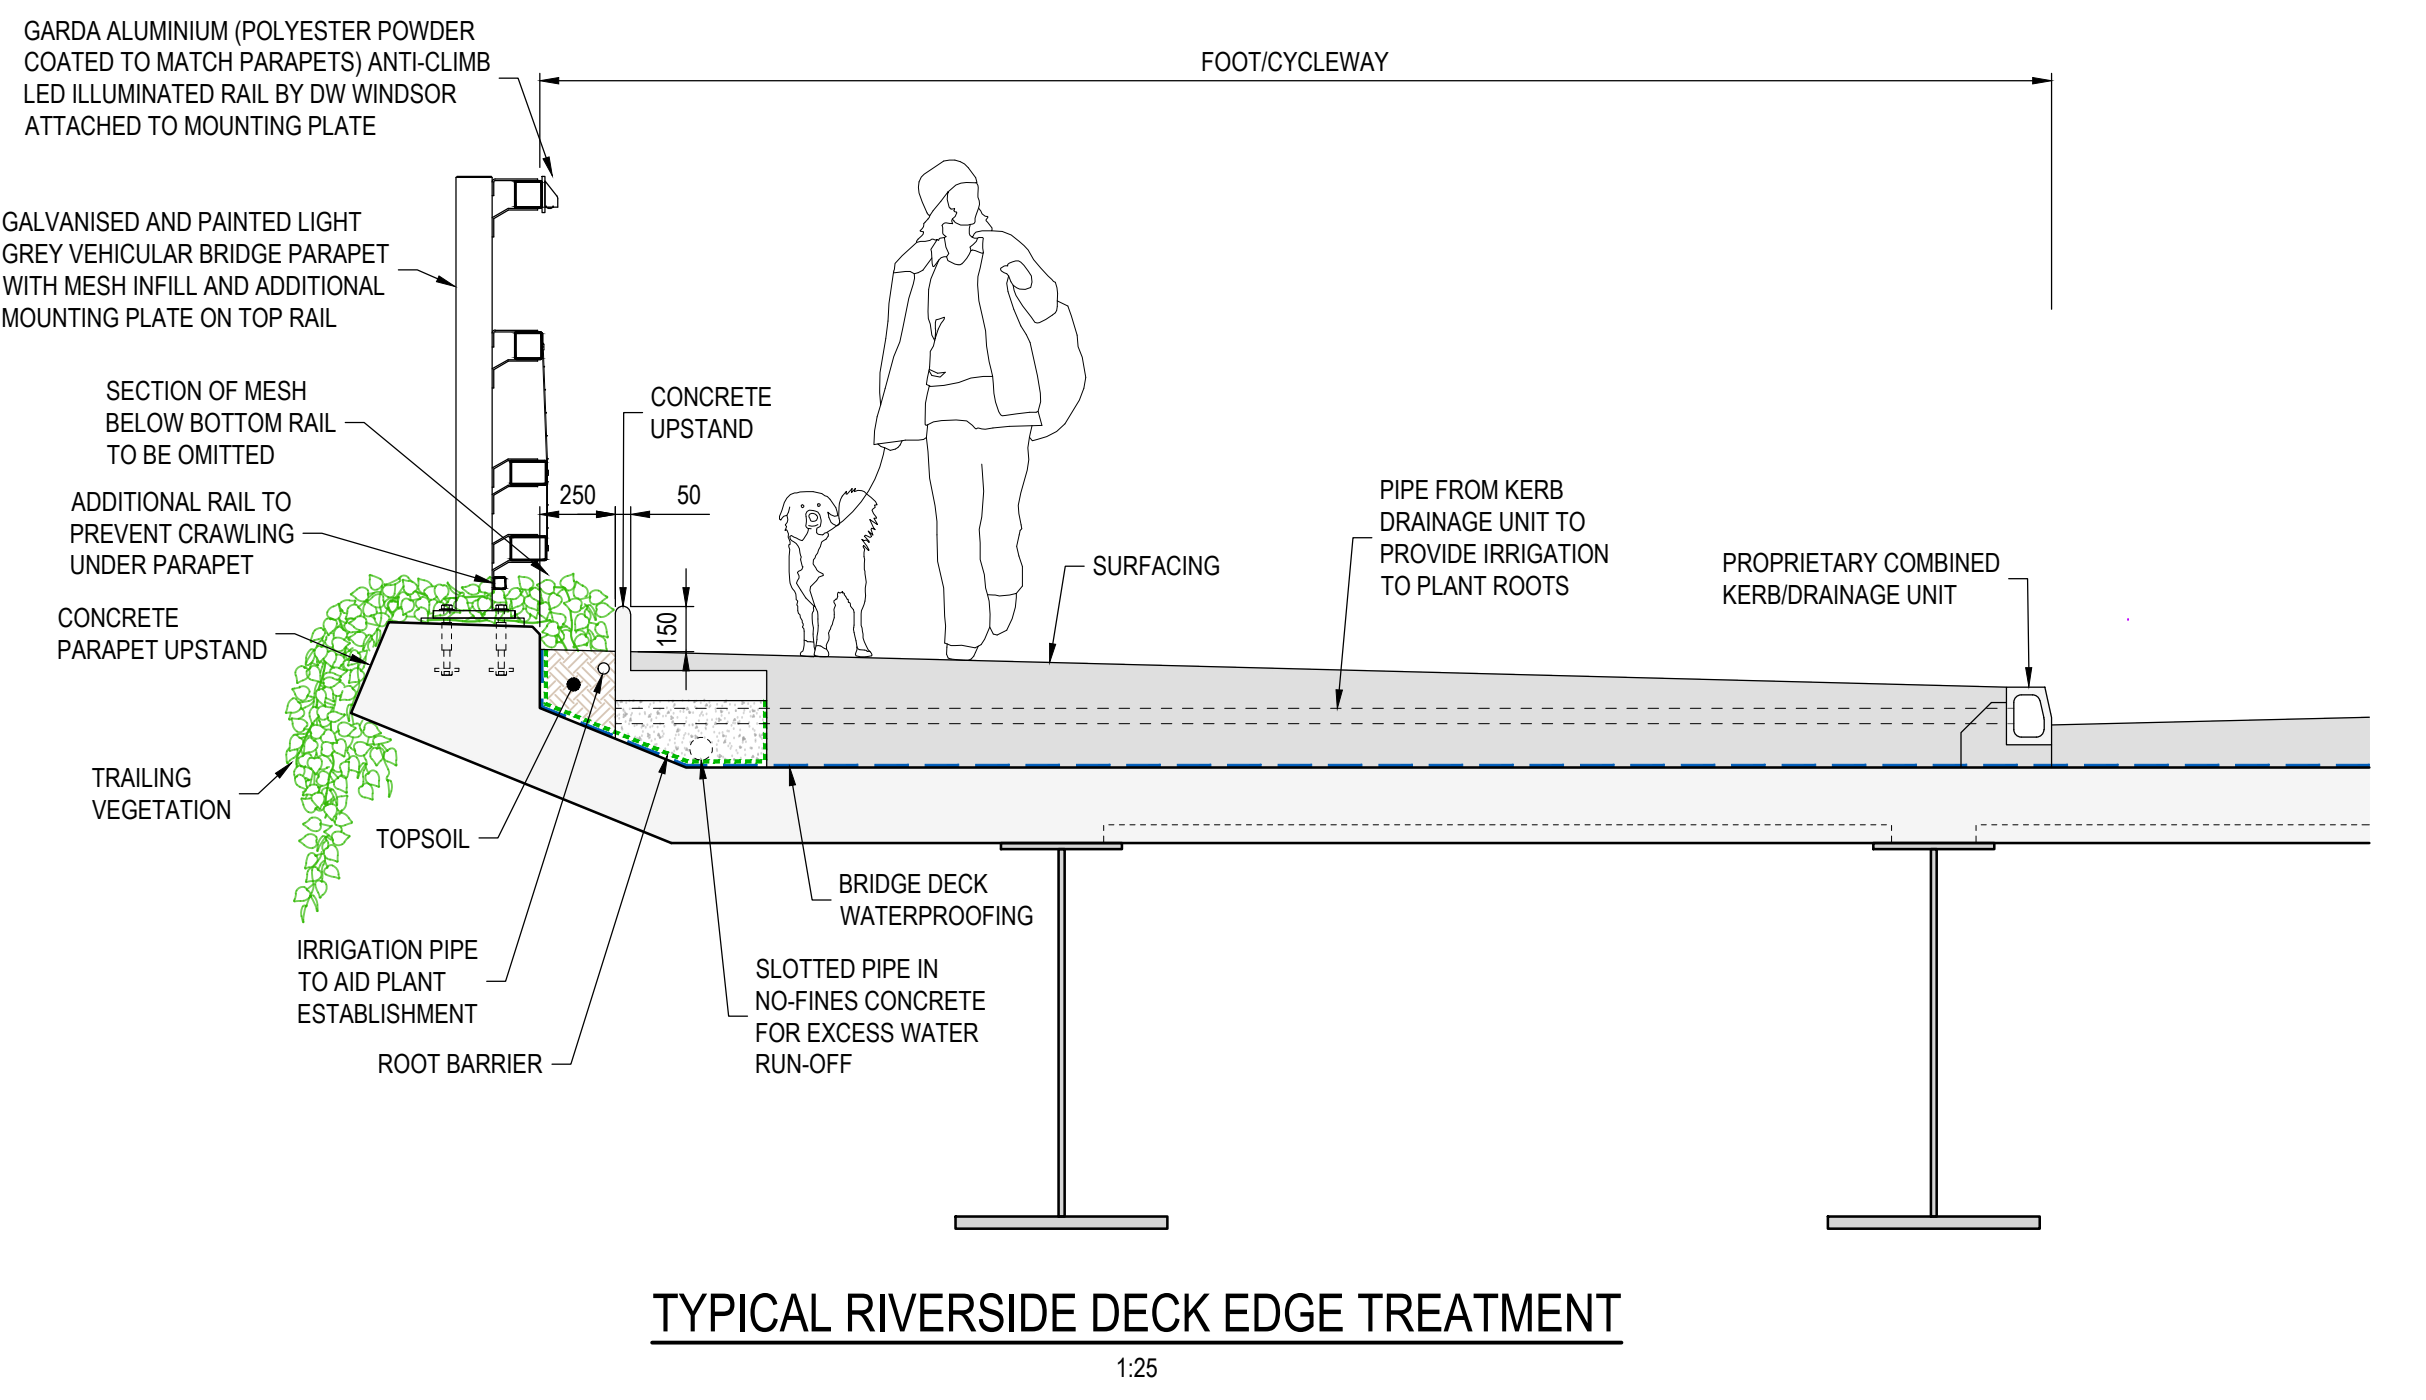


121

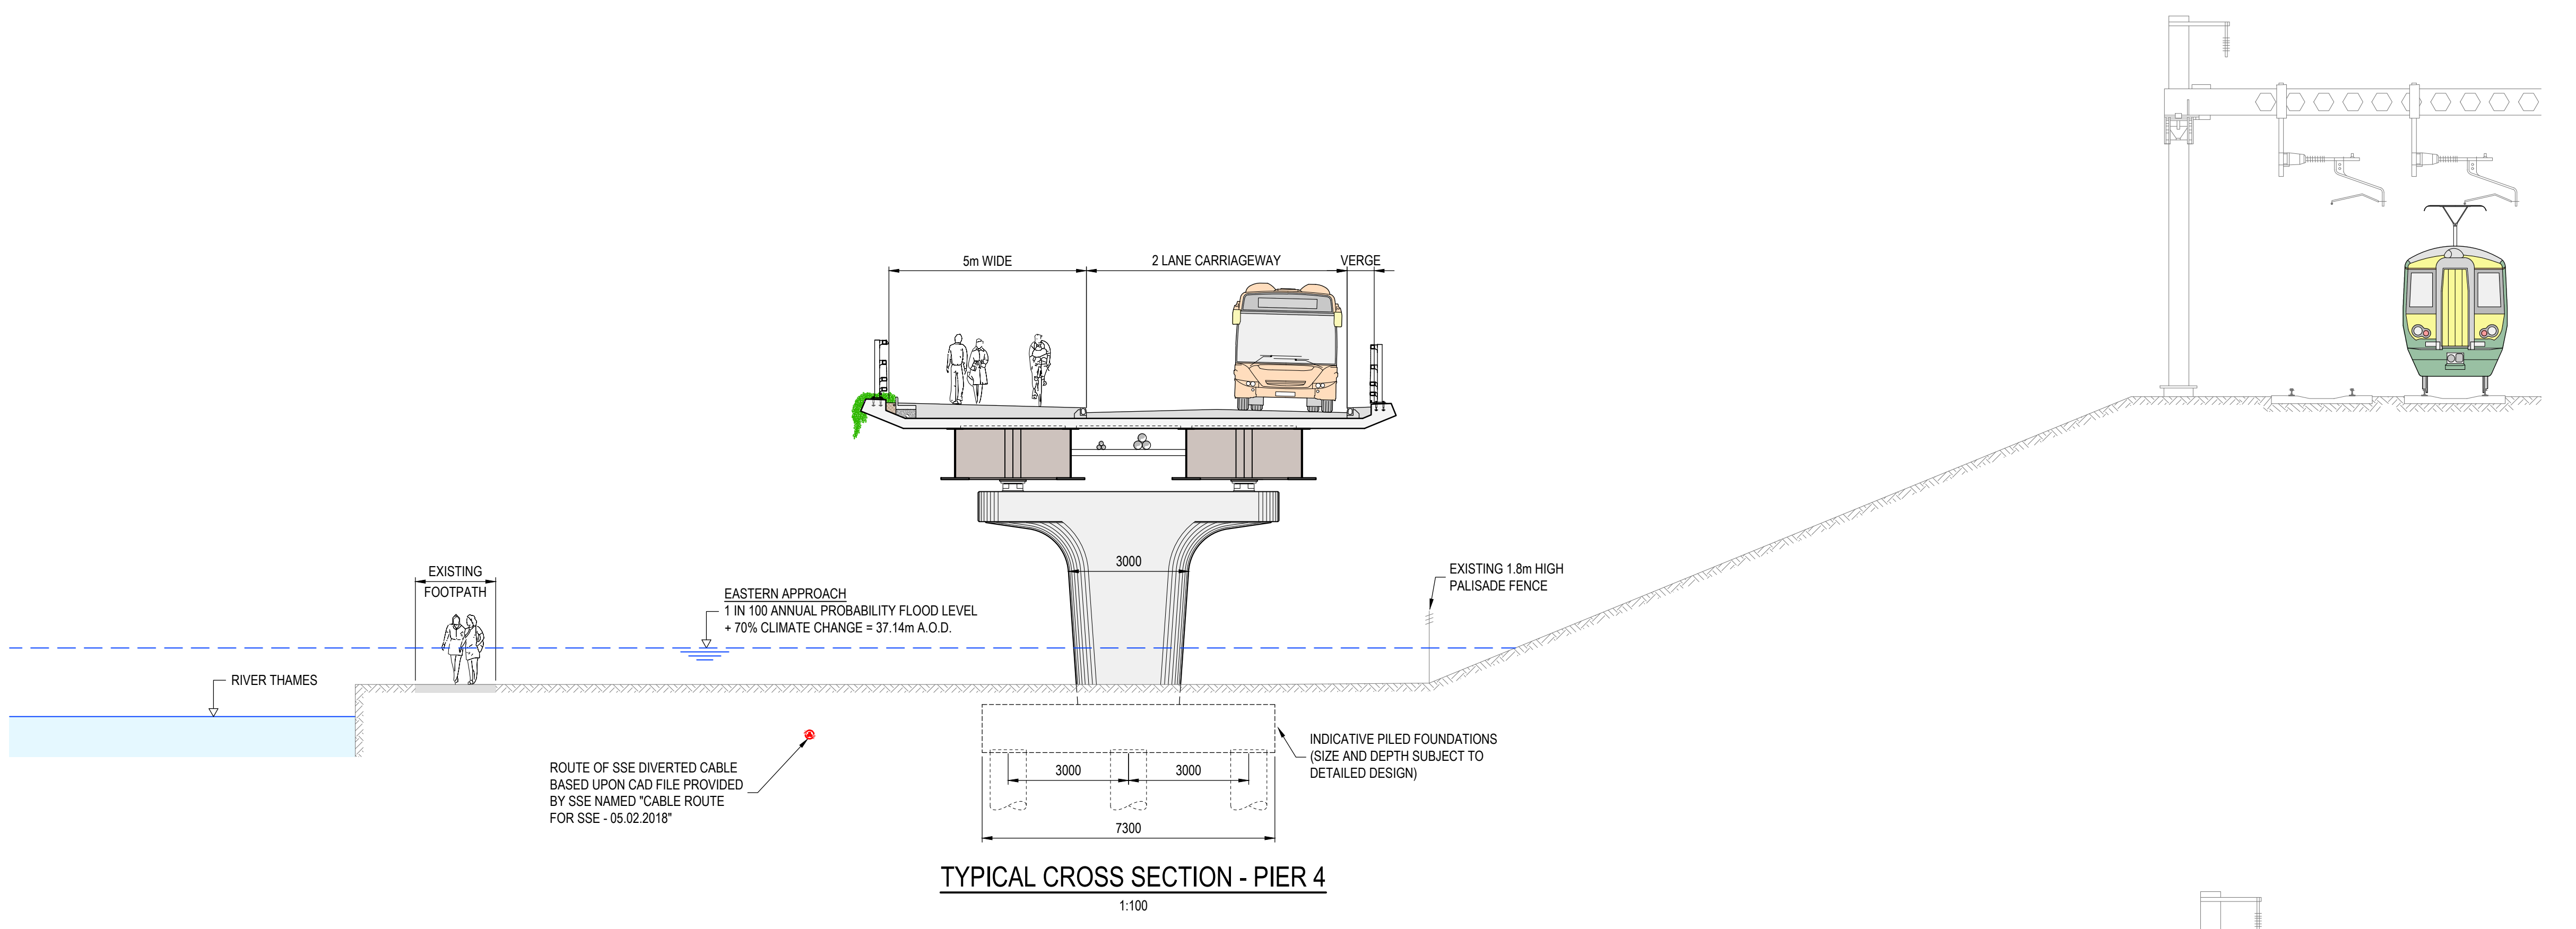

P03	VIADUCT RIVERSIDE DECK EDGE TREATMENT UPDATED	05.10.18	GCP	SCW	SM
P02	MARGIN SHELF AND MOORING PLATFORMS ADDED	20.04.18	GCP	SCW	SM
P01	FIRST ISSUE	29.03.18	GCP	SCW	SM
Mark	Revision	Date	Drawn	Chkd	Appd

SCALING NOTE: Do not scale from this drawing. If in doubt, ask.  
UTILITIES NOTE: The position of any existing public or private sewers, utility services, plant or apparatus shown on this drawing is believed to be correct, but no warranty is made in this regard. Other such plant or apparatus may also be present but not shown. The Contractor is therefore advised to undertake his own investigation where the presence of any existing sewers, services, plant or apparatus may affect his operations.

Drawing Issue Status  
**FOR PLANNING**

**EAST READING - MASS RAPID TRANSIT  
BRIDGE AND VIADUCT  
SINGLE COLUMN OPTION  
EAST APPROACH**

Client

**Reading Borough Council**  
Working better with you

Date of 1st Issue: 29.03.2018  
Designed: DMS  
Checked: SCW  
AS SHOWN

Drawing Number: 28791/2003/SK321

Drawn: GCP  
Approved: SM

Revision: P03

Reading  
Peter Brett Associates LLP  
Tel: 0118 950 0761

**pba**  
peterbrett  
Working better with you

Offices throughout the UK and Europe  
www.peterbrett.com  
Peter Brett Associates LLP  
Tel: 0118 950 0761

This page is intentionally left blank