

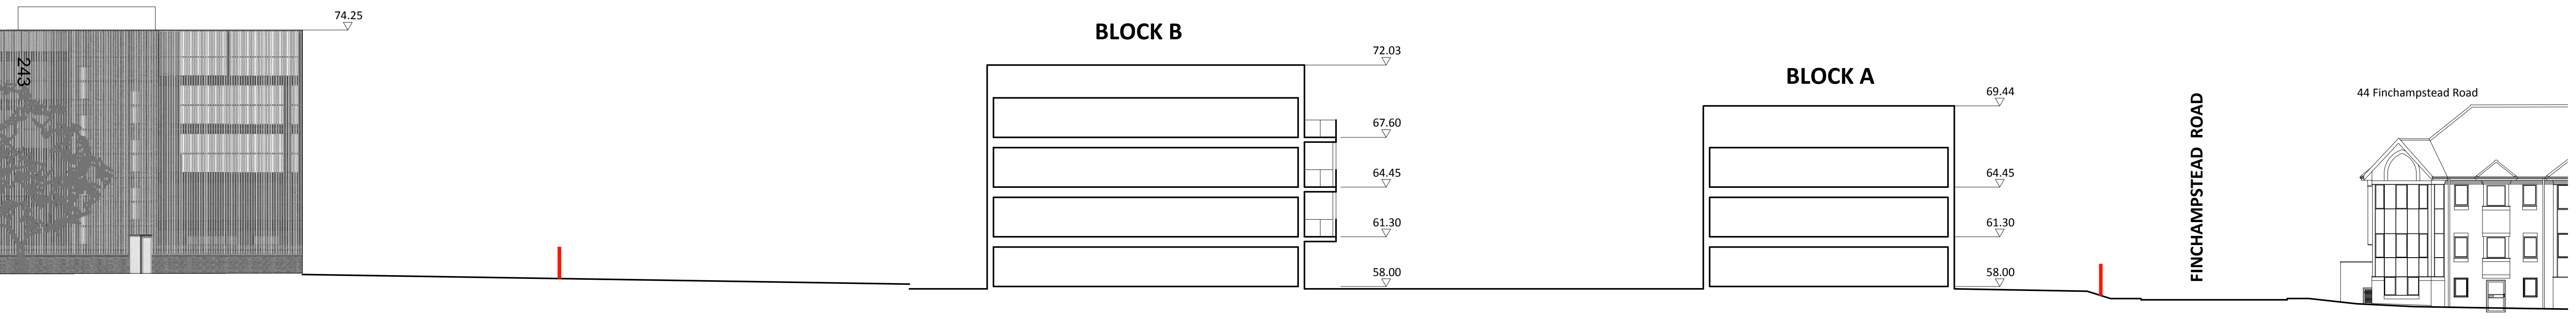


Section AA
datum 50.00

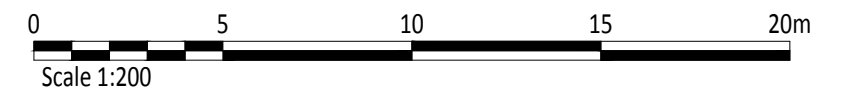

Section BB
datum 50.00

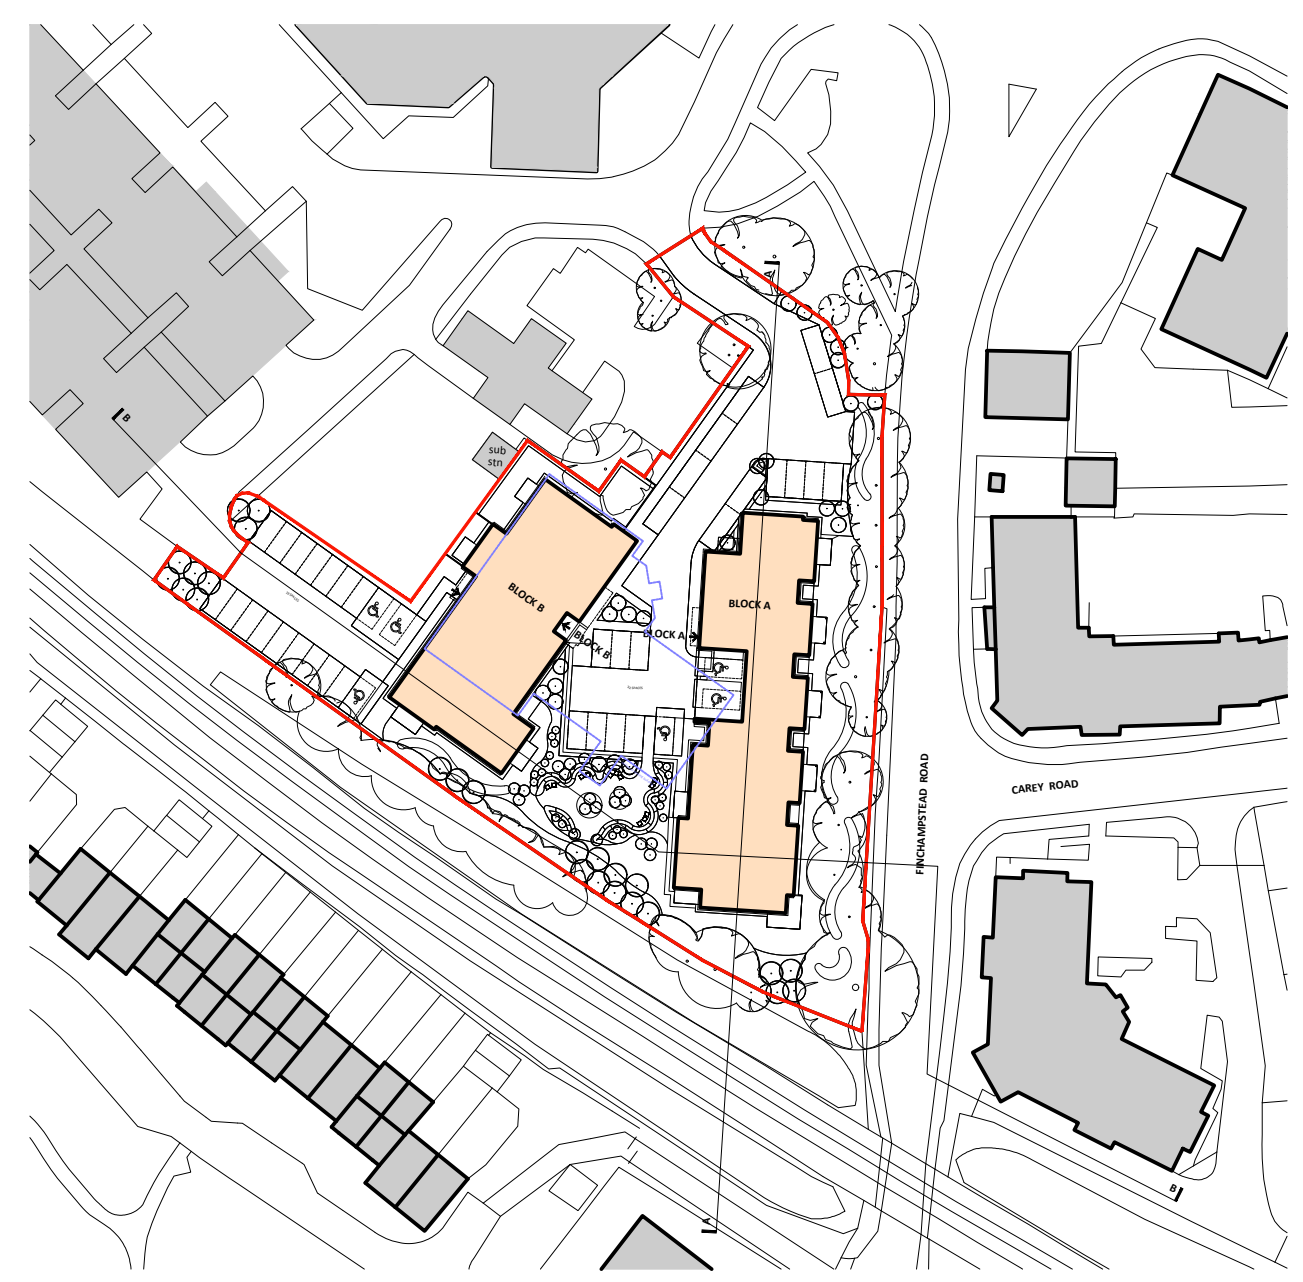

Client:
Webb Core Offices PUT

Project:
West Forest Gate
WOKINGHAM

Drawing Title:
Sections AA & BB

Scale @ A1: 1:200
Checked by: SC
Date: Aug 2018

Job No: 10961
Stage: PL
Drawing No: 011
Rev: 011

Issue Status:
 Construction
 Information
 Tender
 Preliminary
 Approval

Architecture
 Planning
 Master Planning
 Urban Design
 Interiors

Offices
 Woking
 London
 Milton Keynes
 Warsaw

PRC Architecture & Planning



24 Church St West,
Woking, Surrey,
GU21 6HT
01483 494 350
info@prc-group.com
www.prc-group.com

This page is intentionally left blank